 
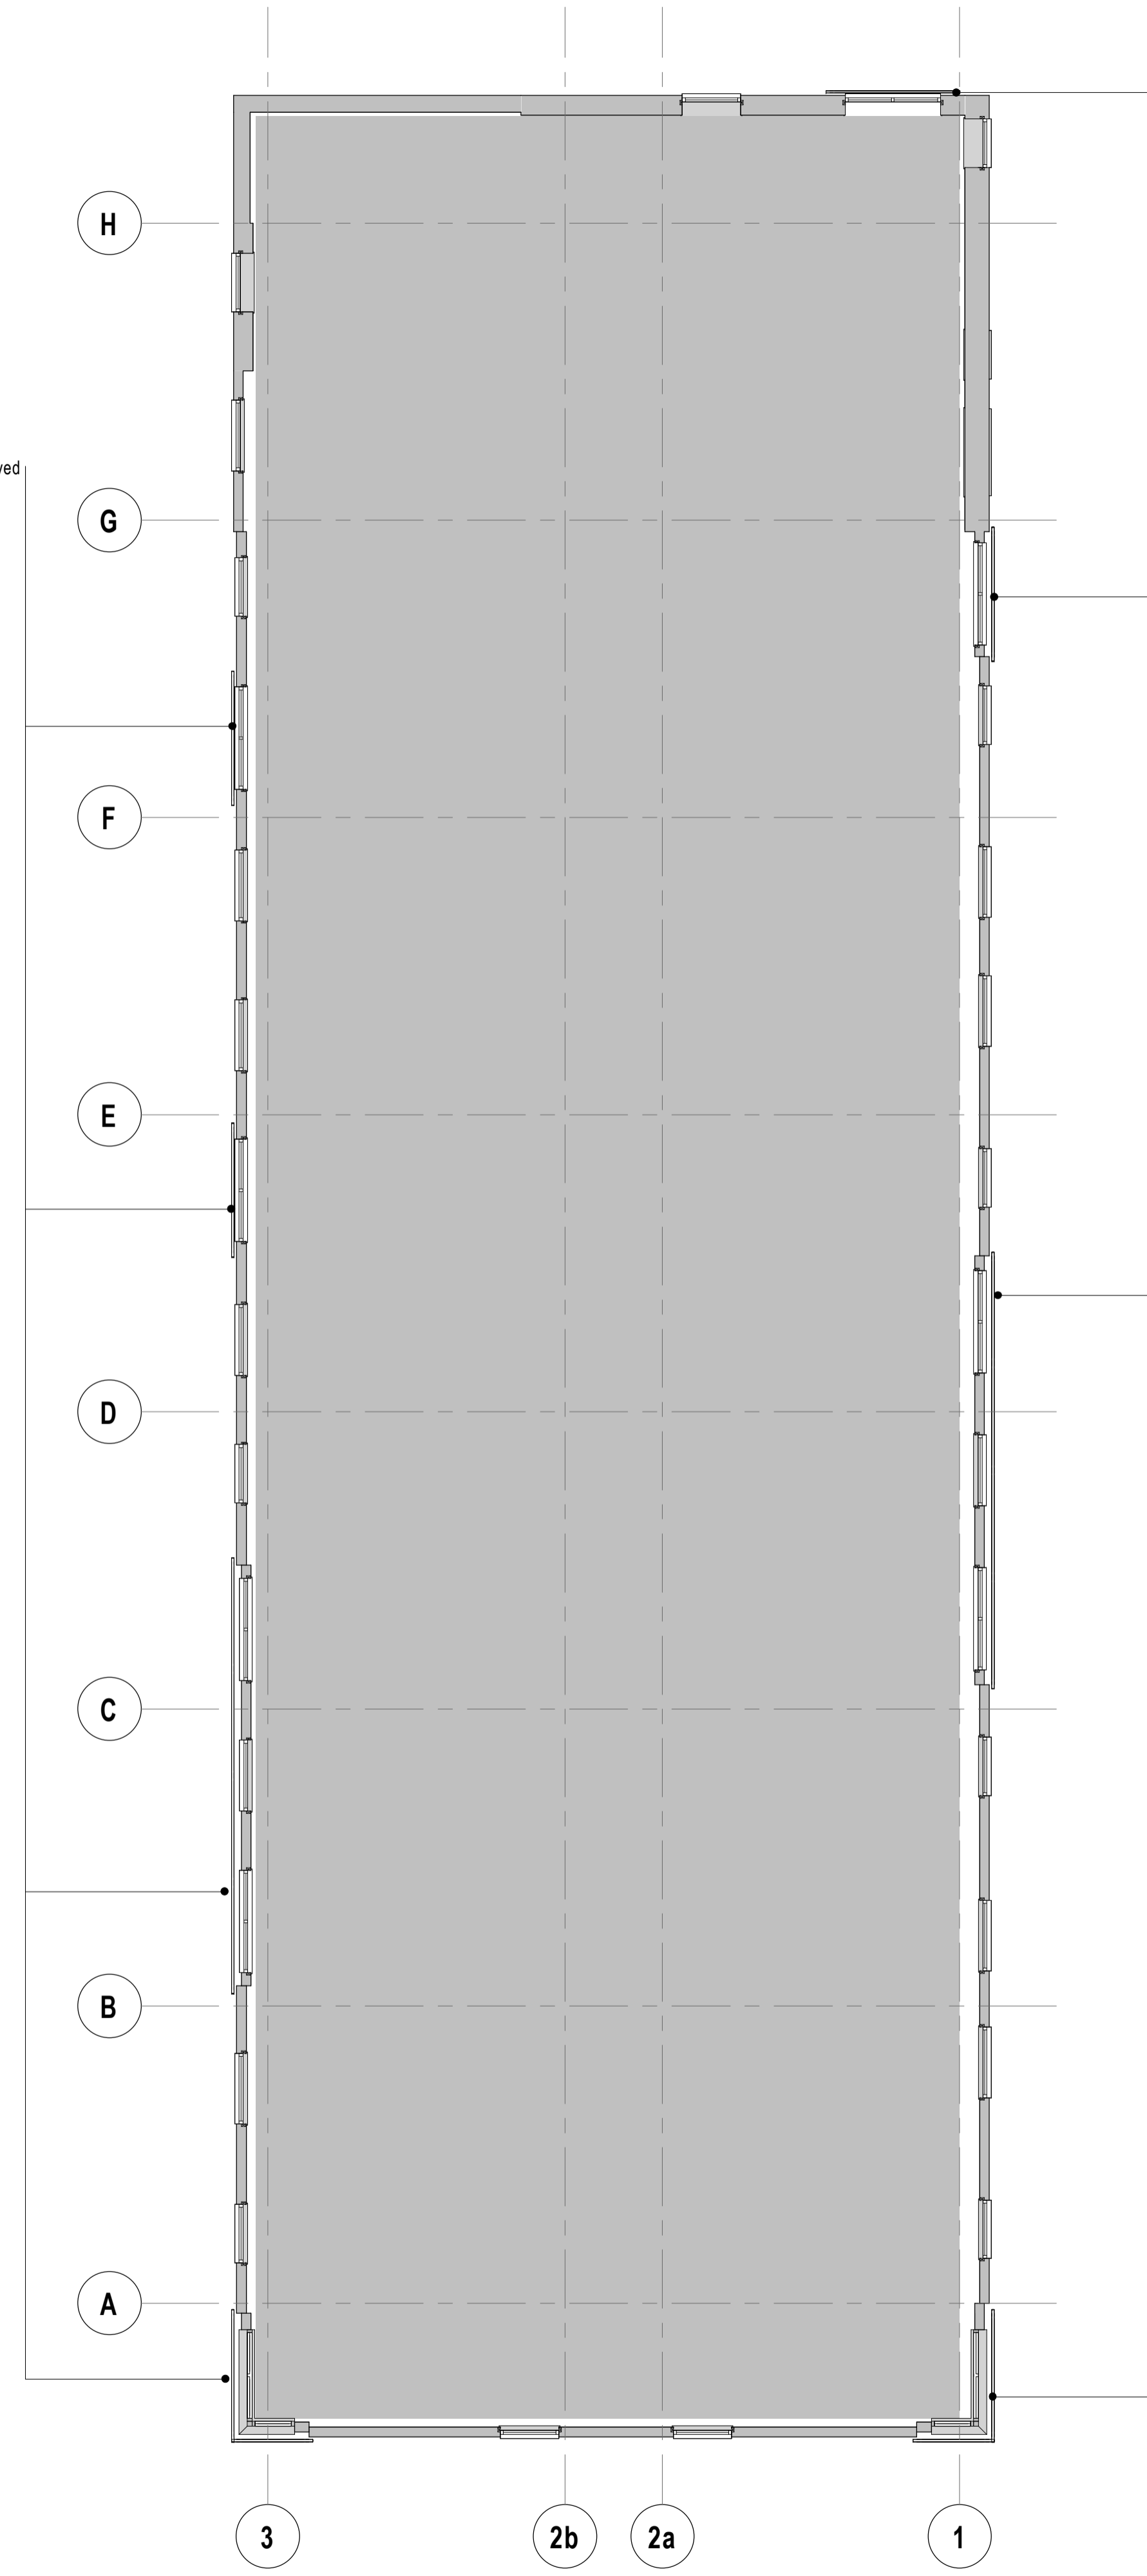


DO NOT SCALE ANY DIMENSIONS OFF THIS DRAWING. ANY DISCREPANCIES BETWEEN THIS DRAWING AND OTHER INFORMATION ARE TO BE REFERRED TO MCM ARCHITECTURE LIMITED. WHERE THE DRAWING RELATES TO AN EXISTING BUILDING OR COMPLETED CONSTRUCTION THE CONTRACTOR IS RESPONSIBLE FOR CHECKING THAT THERE IS NO CONFLICT BETWEEN ACTUAL BUILDING DIMENSIONS AND DRAWING DIMENSIONS. IN THE EVENT OF DISCREPANCIES BETWEEN THIS DRAWING AND SUBCONTRACTORS APPROVED WORKING DRAWINGS FOR RELEVANT BUILDING COMPONENTS, THE SUBCONTRACTORS DRAWING SHALL TAKE PRECEDENCE. ANY CONFLICTS ARISING OUT OF INFORMATION AS NOTED ABOVE MUST BE REPORTED IMMEDIATELY TO MCM ARCHITECTURE LIMITED. THIS DRAWING IS THE COPYRIGHT OF MCM ARCHITECTURE LIMITED. ALL DIMENSIONS ARE IN MILLIMETRES UNLESS OTHERWISE STATED.


Planning - Legend

■ Area out of Scope

N

Level 9 Existing
1:100

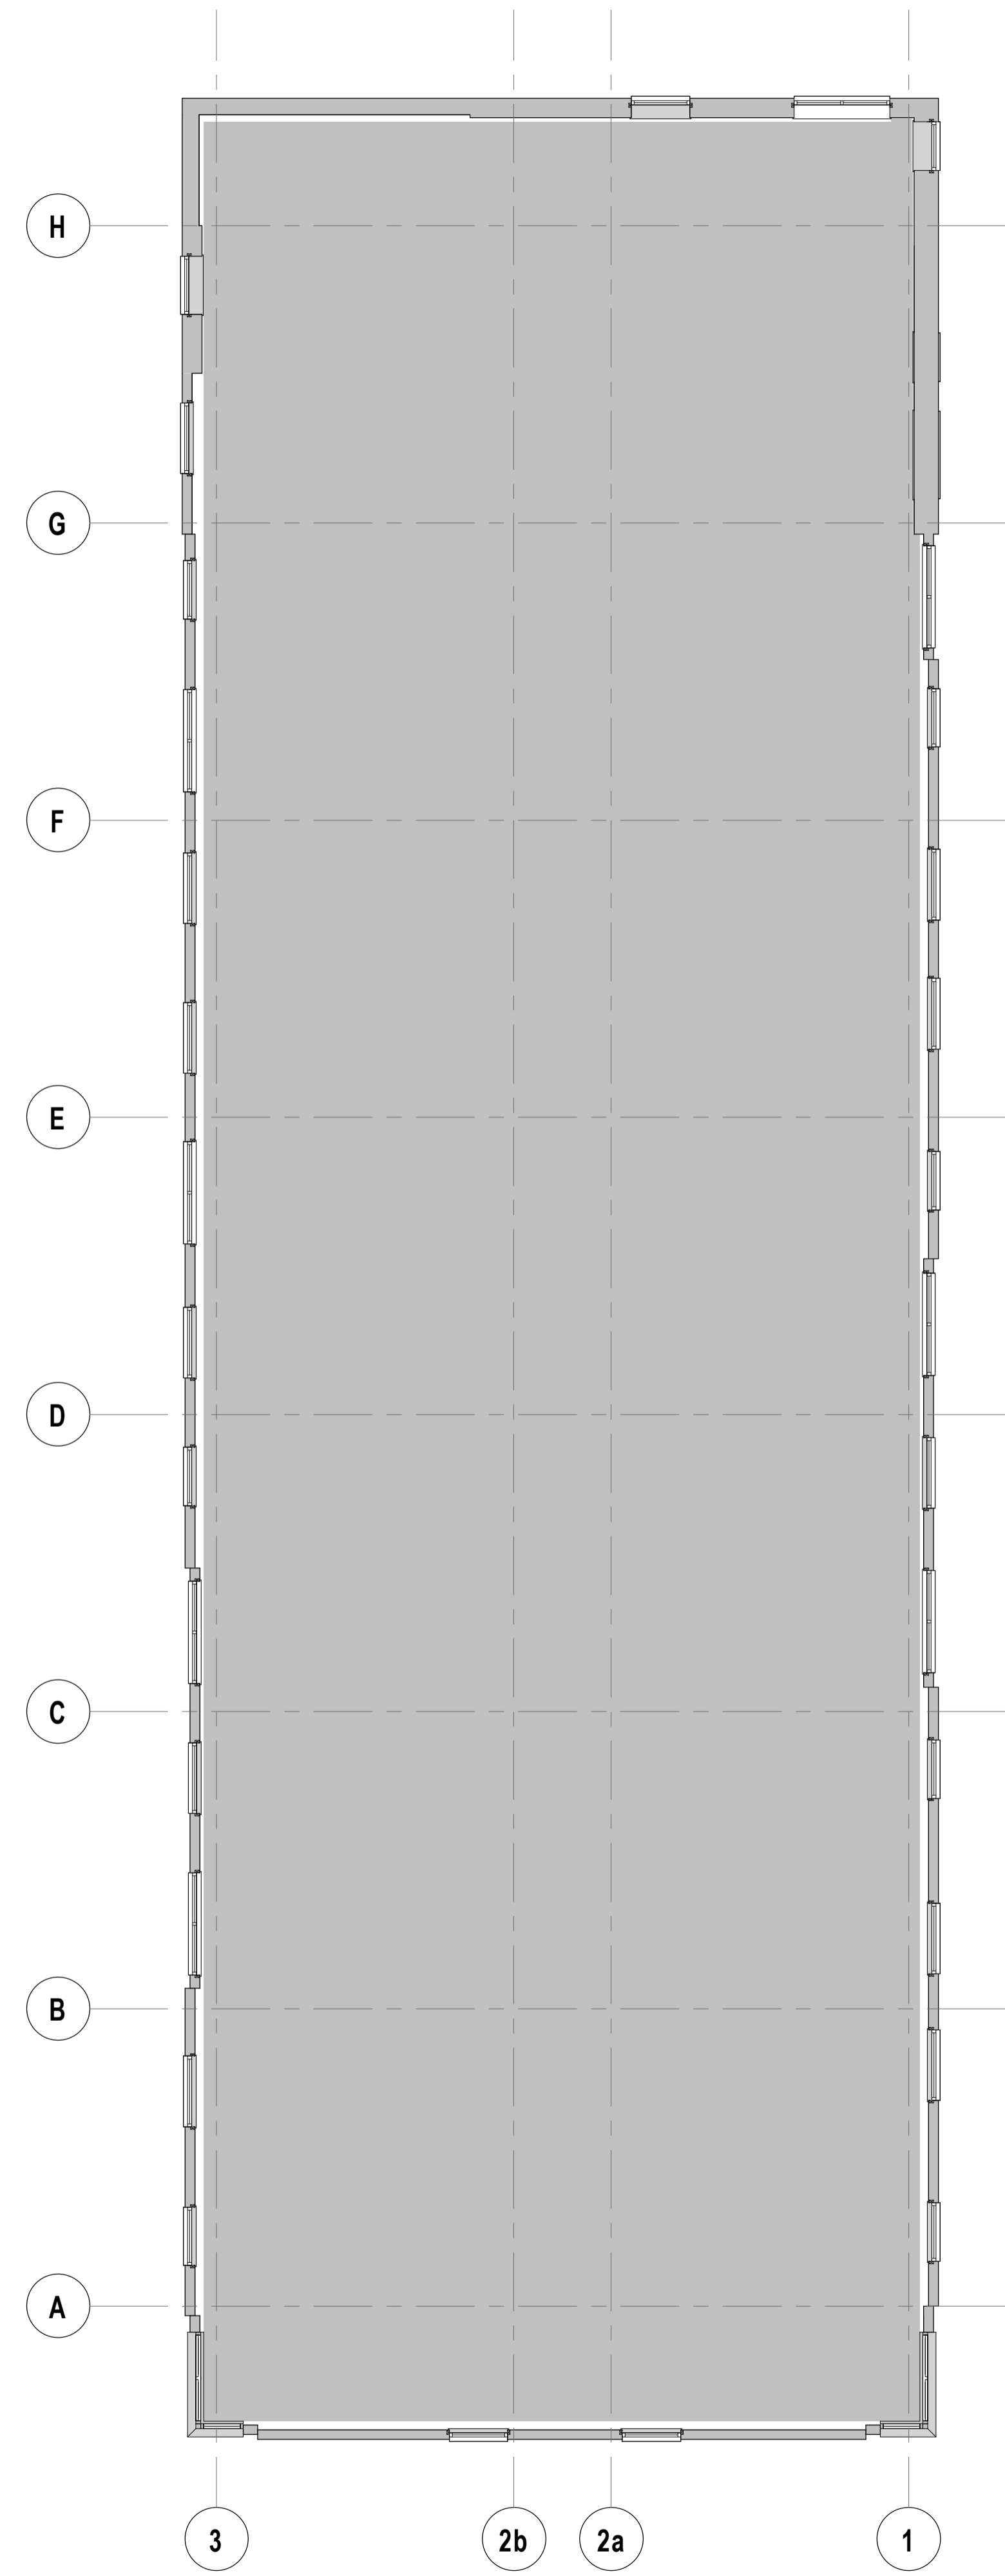

Level 9 Proposed
1:100

P01	20/01/21	ISSUED FOR PLANNING	MK	AT
REV	DD/MM/YY	PURPOSE OF ISSUE	DRN BY	CHK BY

CLIENT	
Aspects RTM Limited	
PROJECT	
Aspects - Facade Replacement Sutton, South London	
DRAWING TITLE	
Existing and Proposed Typical Floor Plans	
MCM PROJECT NUMBER	SCALE
P20-049	1:100 @ A1
STATUS	
Planning	
DRAWING NUMBER	
20049-MCM-XX-XX-DR-A-01137 P01	
PROJ CODE	ORG. VOL. LVL. TYP. ROL. SERIES/NO. REV.