


DO NOT SCALE ANY DIMENSIONS OFF THIS DRAWING. ANY DISCREPANCIES BETWEEN THIS DRAWING AND OTHER INFORMATION ARE TO BE REFERRED TO MCM ARCHITECTURE LIMITED. WHERE THE DRAWING RELATES TO AN EXISTING BUILDING OR COMPLETED CONSTRUCTION THE CONTRACTOR IS RESPONSIBLE FOR CHECKING THAT THERE IS NO CONFLICT BETWEEN ACTUAL BUILDING DIMENSIONS AND DRAWING DIMENSIONS. IN THE EVENT OF DISCREPANCIES BETWEEN THIS DRAWING AND SUBCONTRACTORS APPROVED WORKING DRAWINGS FOR RELEVANT BUILDING COMPONENTS, THE SUBCONTRACTORS DRAWING SHALL TAKE PRECEDENCE. ANY CONFLICTS ARISING OUT OF INFORMATION AS NOTED ABOVE MUST BE REPORTED IMMEDIATELY TO MCM ARCHITECTURE LIMITED. THIS DRAWING IS THE COPYRIGHT OF MCM ARCHITECTURE LIMITED. ALL DIMENSIONS ARE IN MILLIMETRES UNLESS OTHERWISE STATED.

Planning - Legend

Key Plan

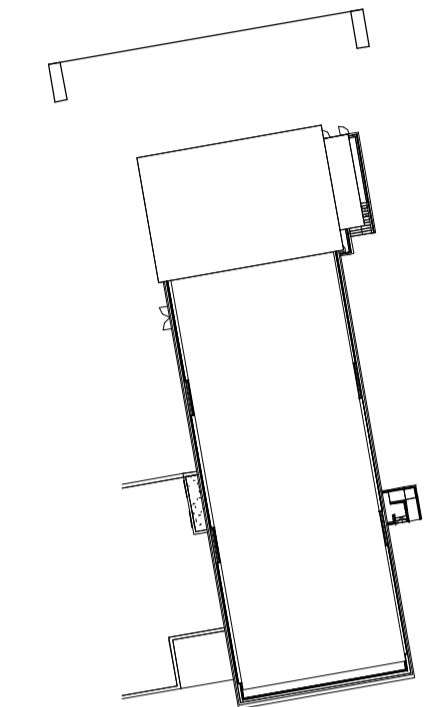

Material Key

- Existing Render - StoColor System Terracotta 33110
- Existing Render - StoColor System White 32109
- Glazing
- Aluminium Panels

P01 20/01/21 ISSUED FOR PLANNING MK AT
 REV DDMMYY PURPOSE OF ISSUE DRN BY CHK BY

CLIENT
Aspects RTM Limited

PROJECT
Aspects - Facade Replacement
 Sutton, South London


DRAWING TITLE
Existing North Elevation

MCM PROJECT NUMBER SCALE
P20-049 As indicated @ A1

STATUS
Planning

DRAWING NUMBER
20049-MCM-XX-ZZ-DR-A-01124 P01

PROJ CODE	ORG	VOL	LVL	TYP	ROL	SERIES/NO	REV

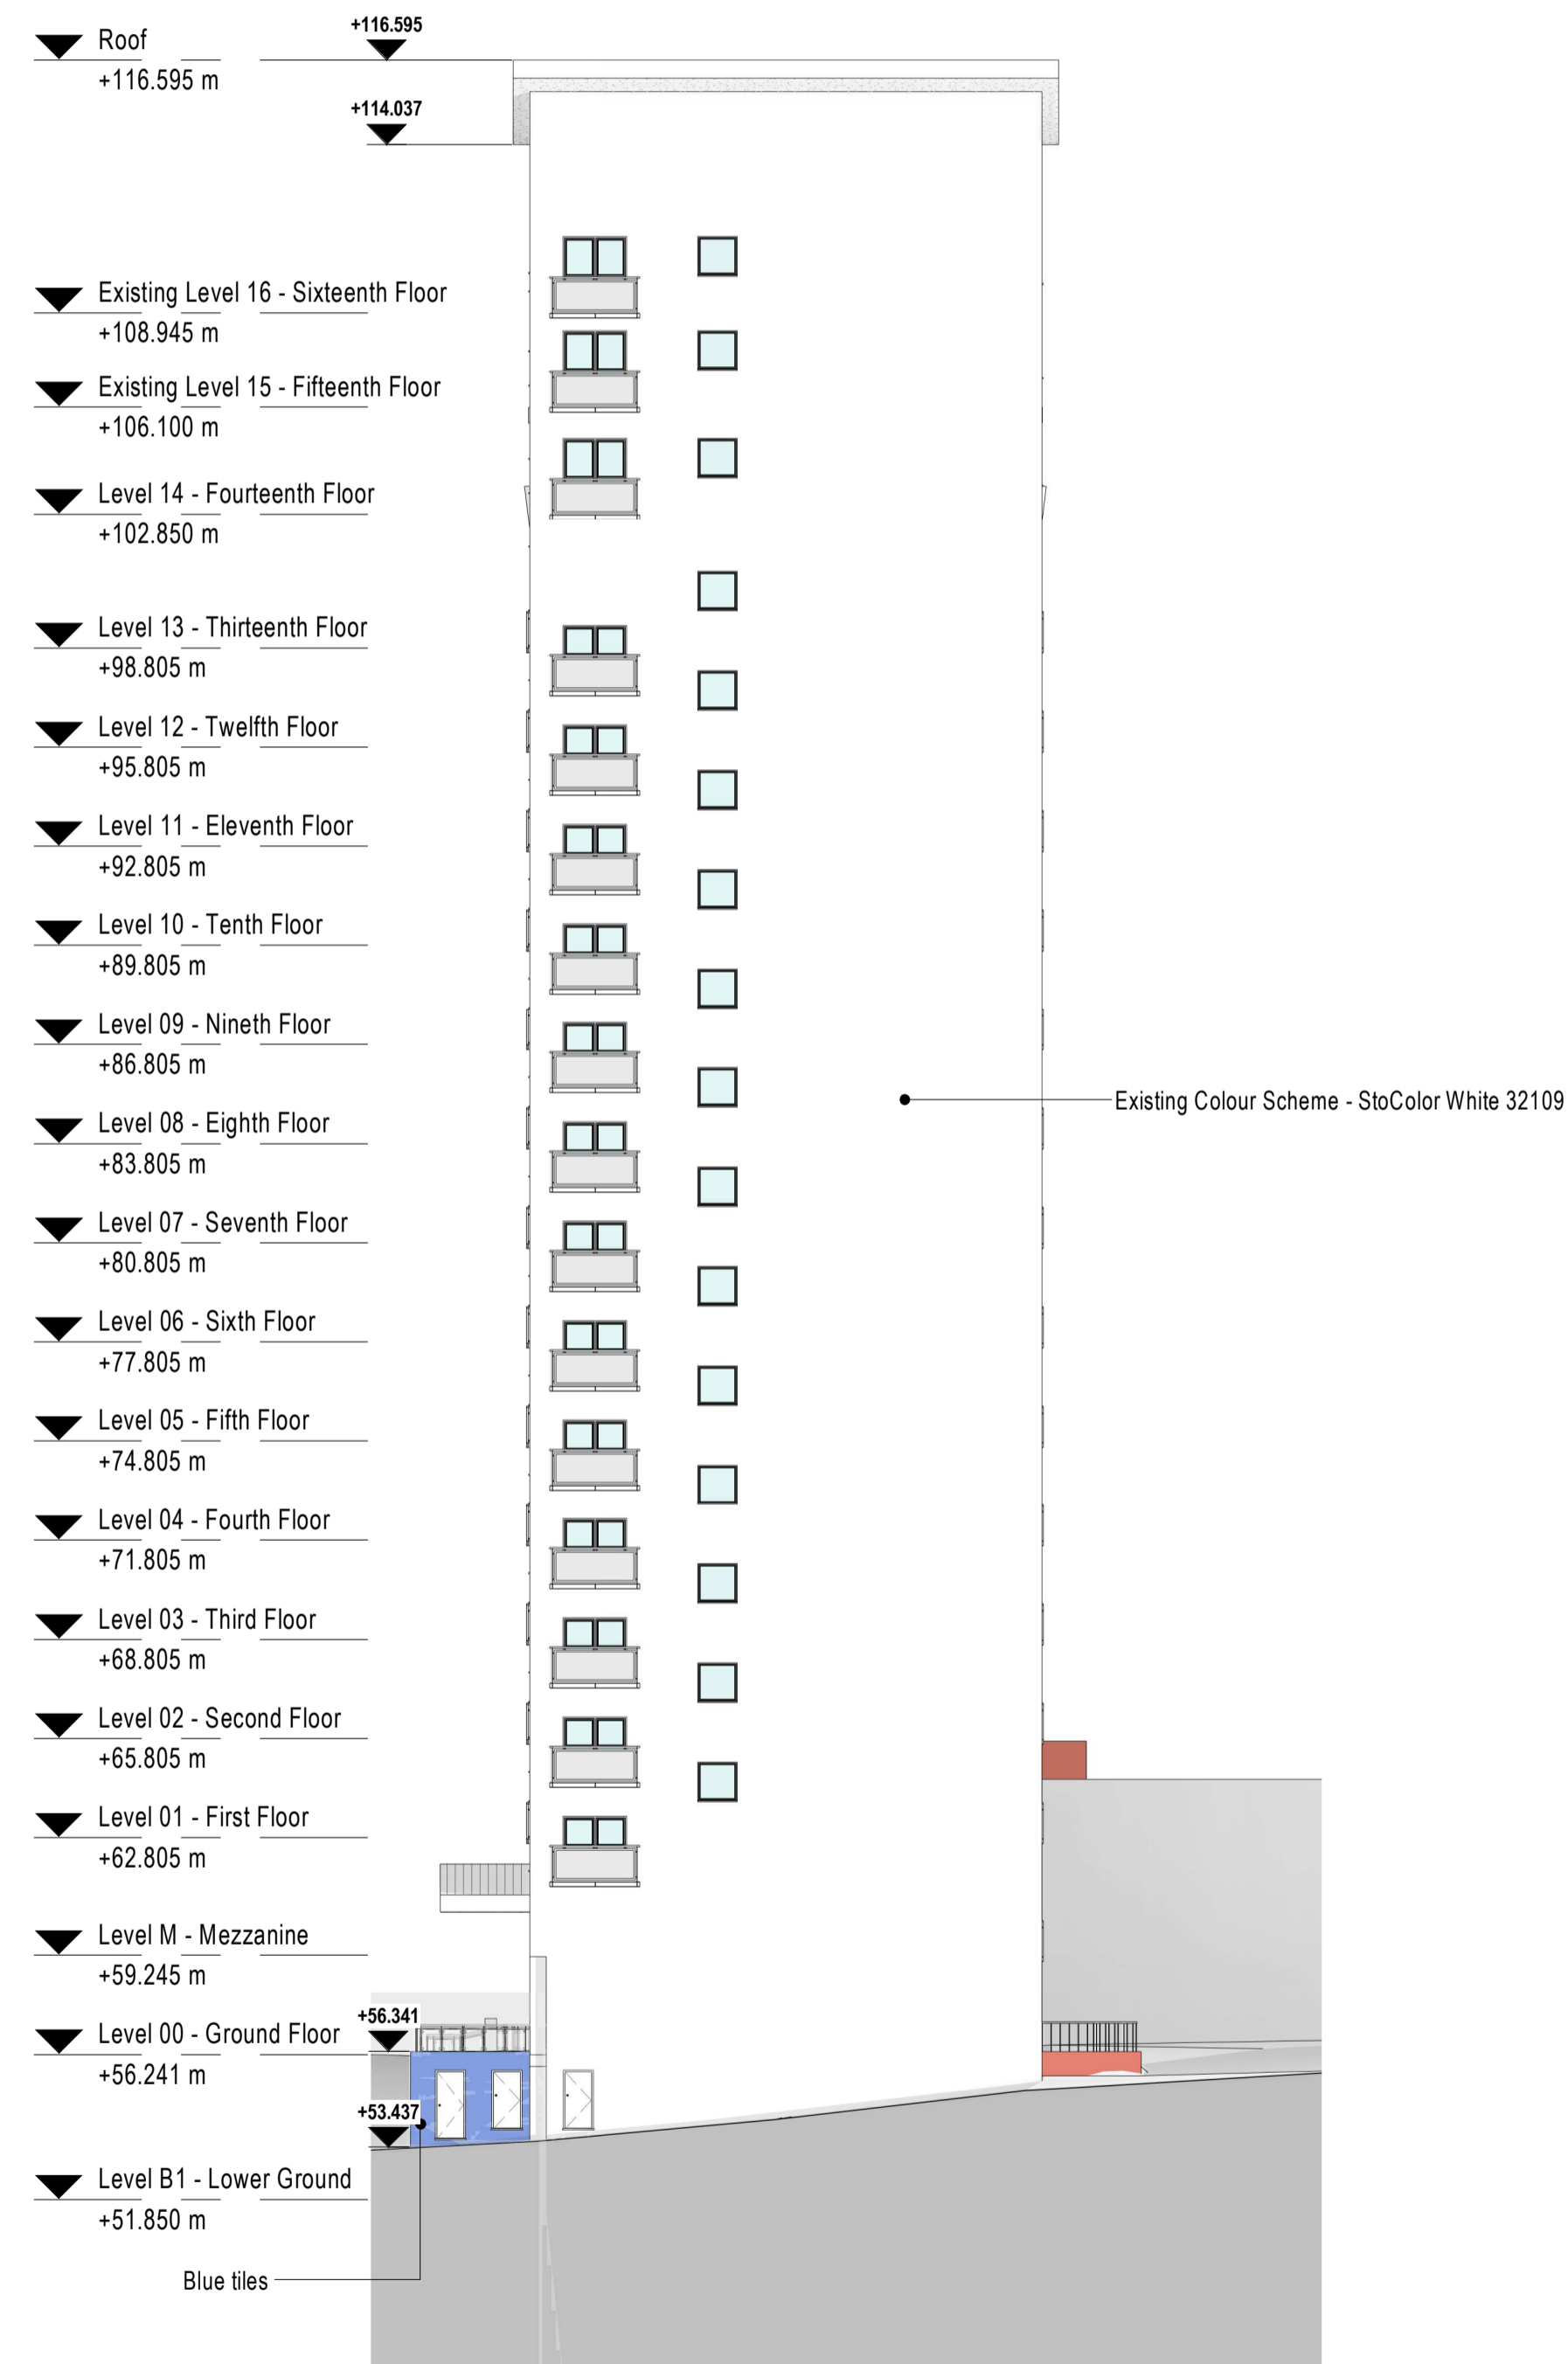

Existing North Elevation
 1 : 200