





1 front elevation as existing
scale 1:100

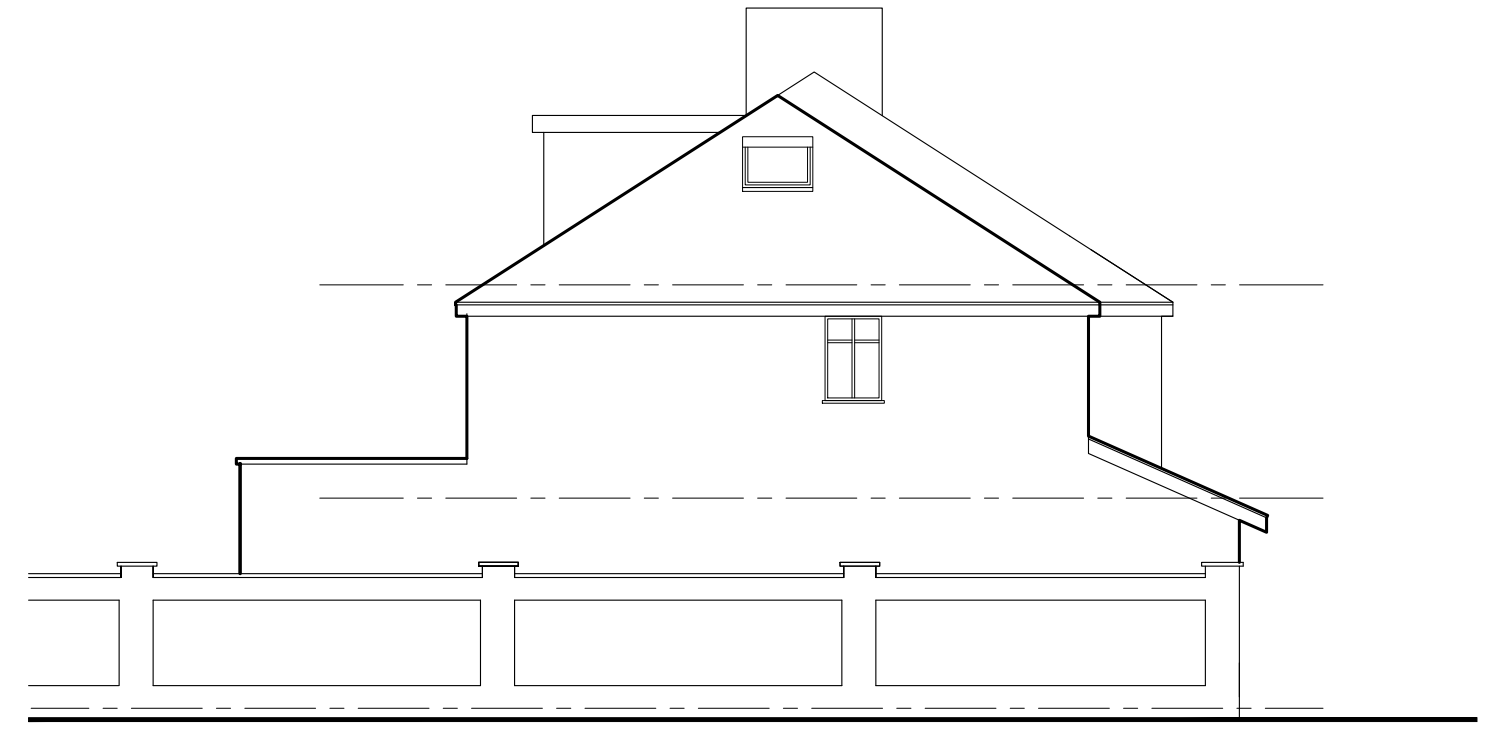

2 side elevation as existing
scale 1:100

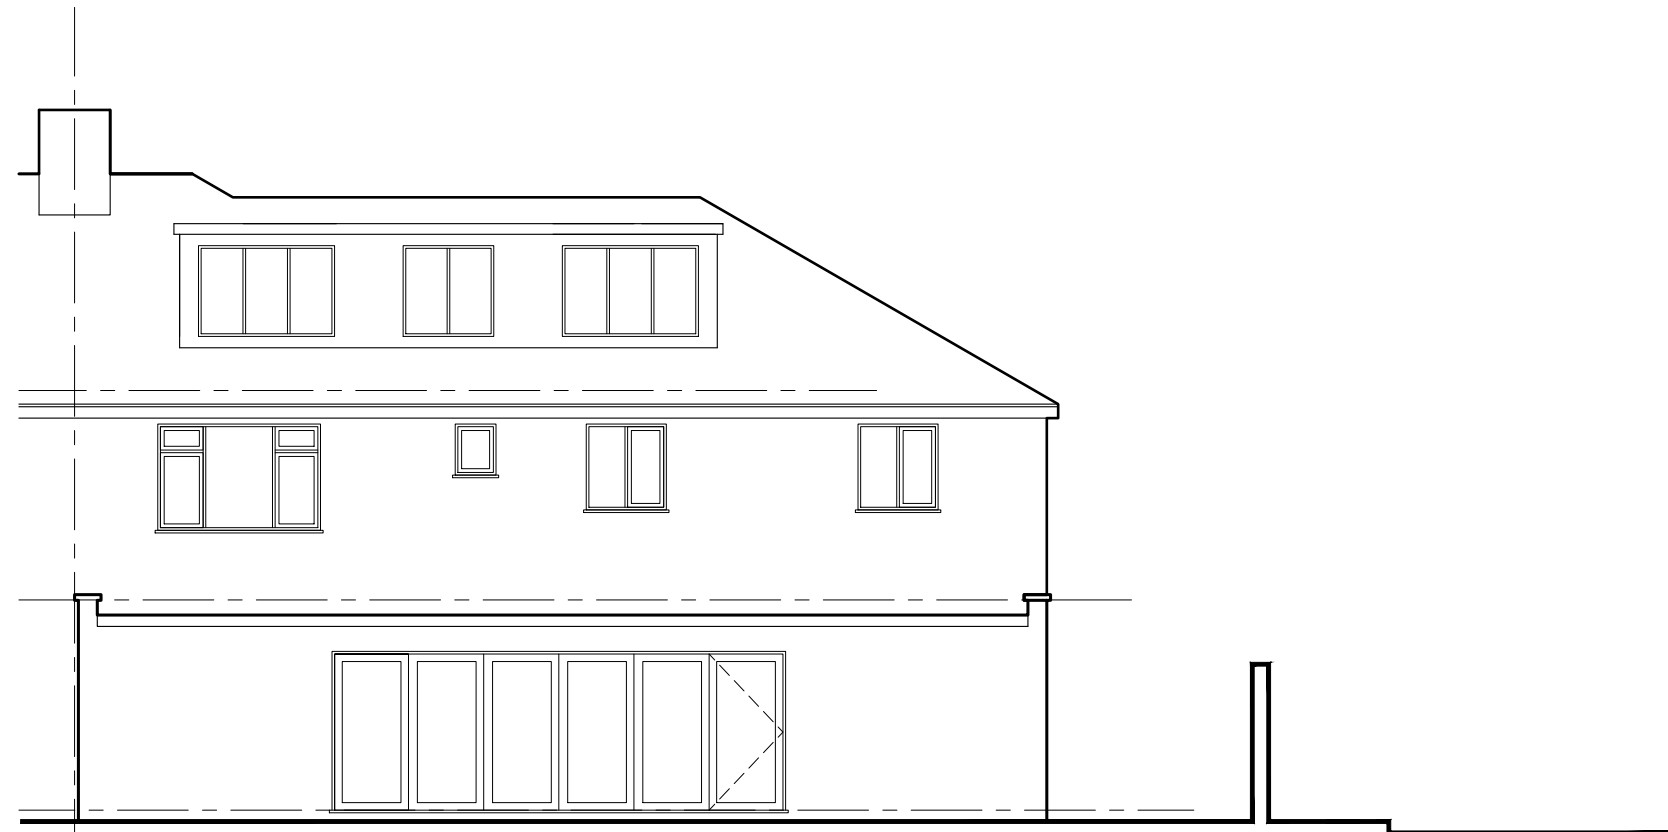

3 back elevation as existing
scale 1:100

A ELEVATIONS UPDATED 03.2021

planning

This drawing is to be used for planning purposes only.

project
54 FORESTERS DRIVE
WALLINGTON SM6 9DG

drawing title
ELEVATIONS AS EXISTING

G D ARCHITECTS ■

41 HARTLAND WAY CROYDON CR0 8RJ
TEL: 020 8405 9782
E: studio@gd-architects.com

Scale 1:100 AT A3	Project no. 1099
Date MAR '21	By GD
	Drawing number 1099_P12
	CAD filename G1DWG011099
	Rev A

© gdarchitects