

A3 - ORIGINAL SIZE

LET'S WORK TOGETHER TO HELP THE ENVIRONMENT. PLEASE DON'T PRINT THIS DRAWING UNLESS YOU ARE REALLY REQUIRE TO.


NOTES

GENERAL:
DRAWING TO BE READ IN CONJUNCTION WITH ALL OTHER RELEVANT DRAWINGS.


ALL DIMENSIONS AND LEVELS TO BE CHECKED ON SITE AND ANY DISCREPANCIES PRIOR TO THE COMMENCEMENT OF WORK RESOLVED.

BUILDING MATERIAL FINISHES:

- WALLS - 140mm THK BLOCKWORK WITH PAINTED ROUGHCAST FINISH AND PAINTED BASE COURSE BELOW DPC LEVEL. COLOUR OF ROUGHCAST TO BE OFF WHITE WITH A GREY BASE COURSE.
- ROOFS - GREY INSULATED COMPOSITE ROOF PANELS. KINGSPAN OR SIMILAR APPROVED.
- FASCIA & SOFFITS - PPC ALUMINIUM, GREY TO MATCH ROOF PANELS.
- GUTTERS & DOWNPIPES - PPC ALUMINIUM, GREY TO MATCH ROOF PANELS.

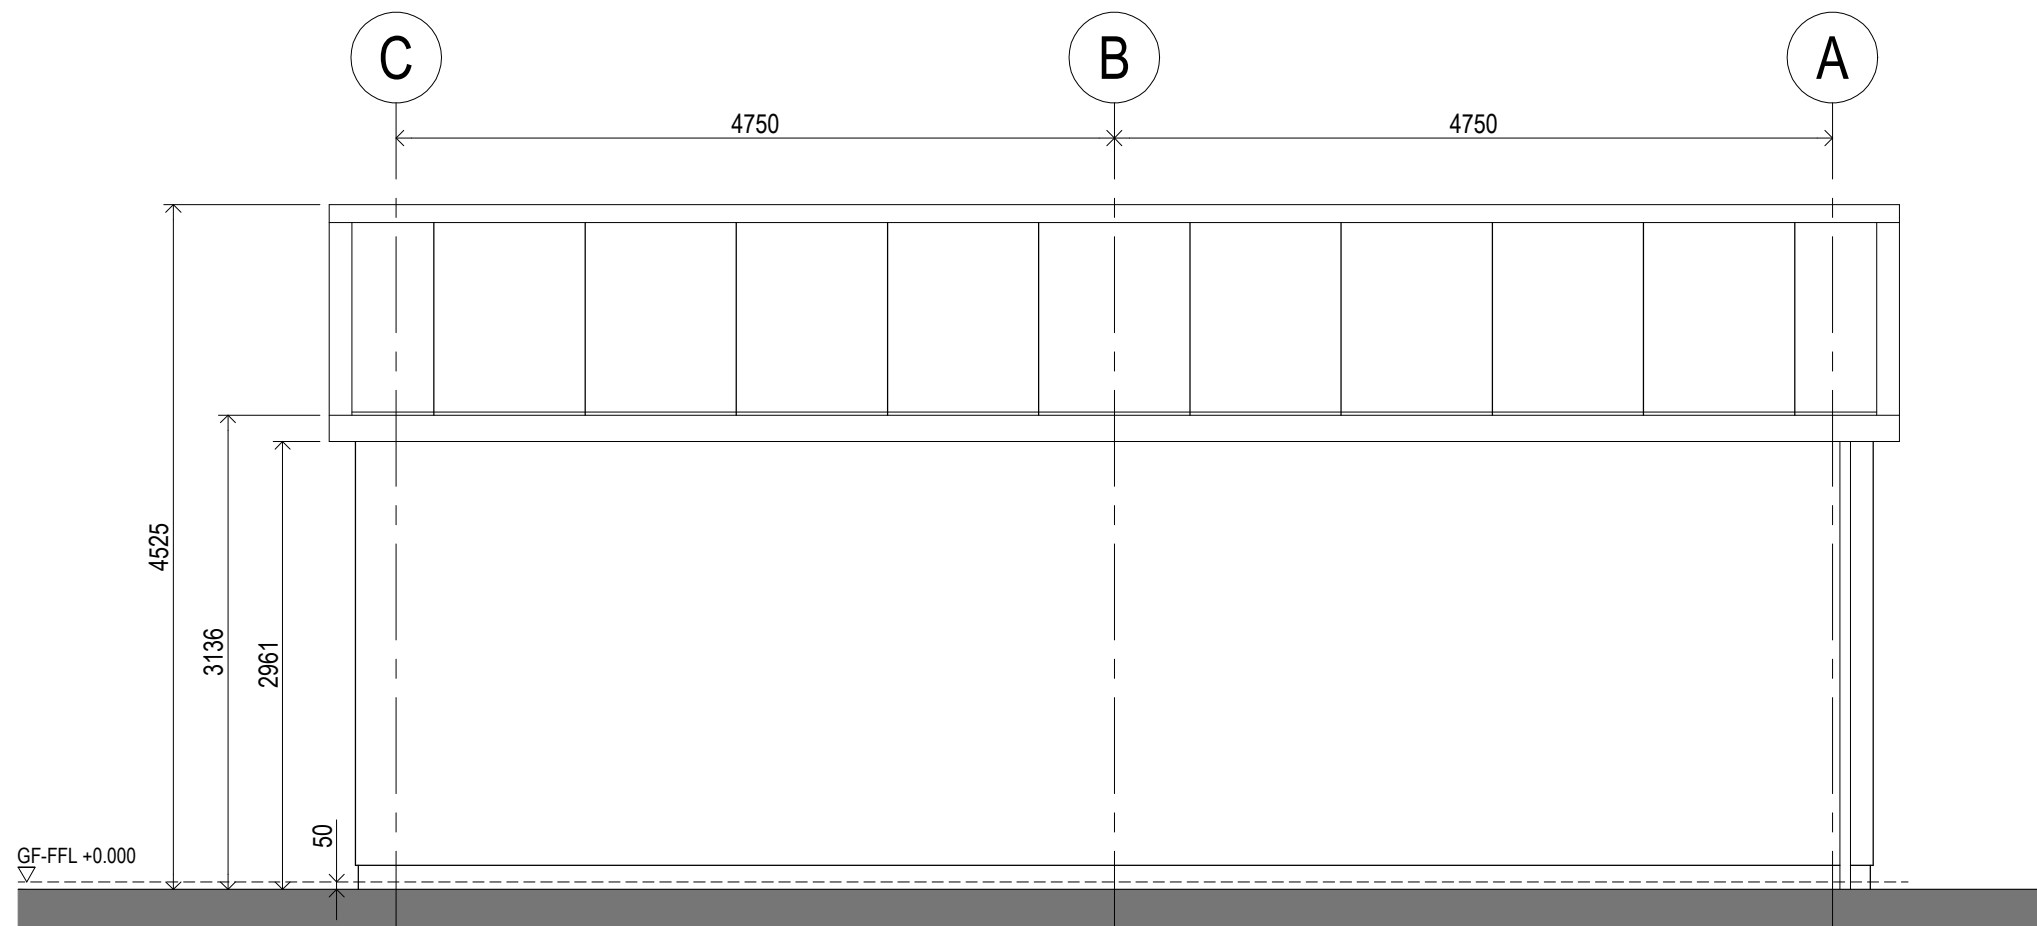

North Elevation
Scale: 1:50

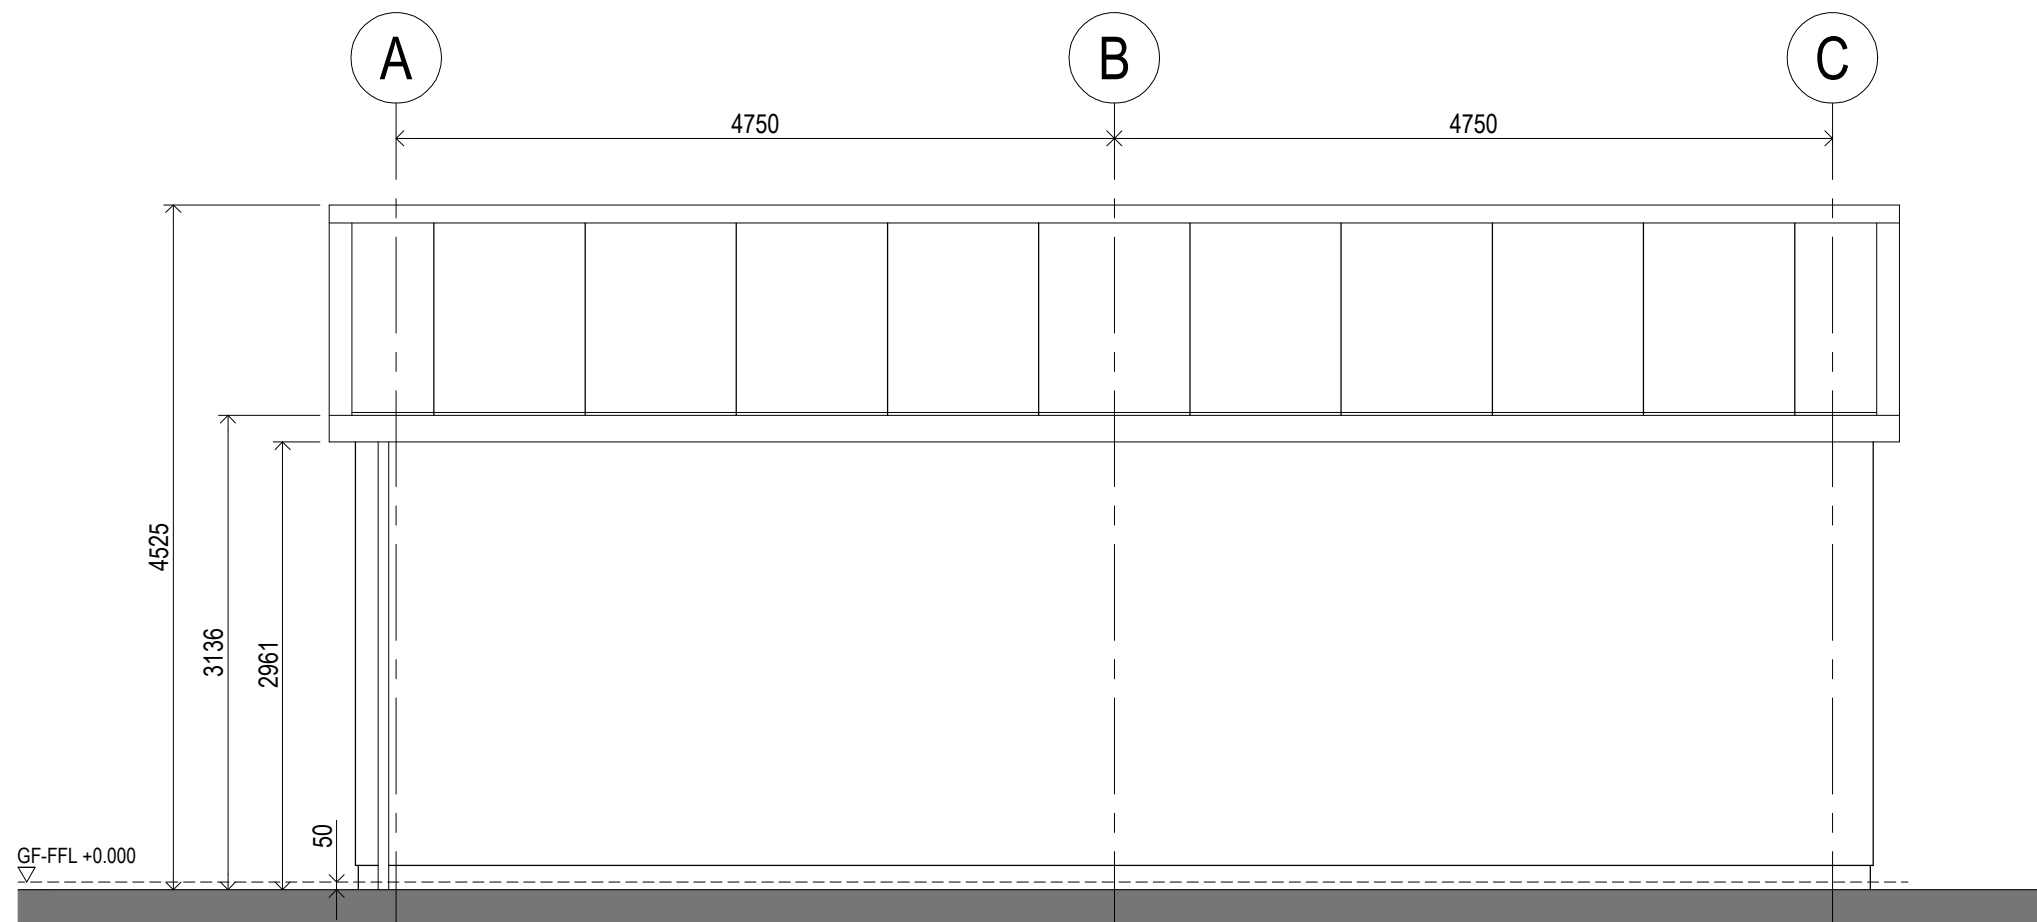

South Elevation
Scale: 1:50

Rev.	Date	Description	By	Chkd	Apprvd
-	-	-	-	-	-

PLANNING SUBMISSION

Applicant:
Gary Houston
16 Weir Road, Ardrossan, KA22 7ET

Project Description:
Proposed Garage / Workshop To Rear of Garden

Drawing Details:
North Elevation
South Elevation

Drawn by: - Date: 26.03.21

Drawing No.: 004-PL-GA-003 Revision: -

Drawing Scale: As Shown @ A3