



All site dimensions to be verified by the contractor on site prior to work commencing

Do not scale from this drawing
Only work to written dimensions

Notes

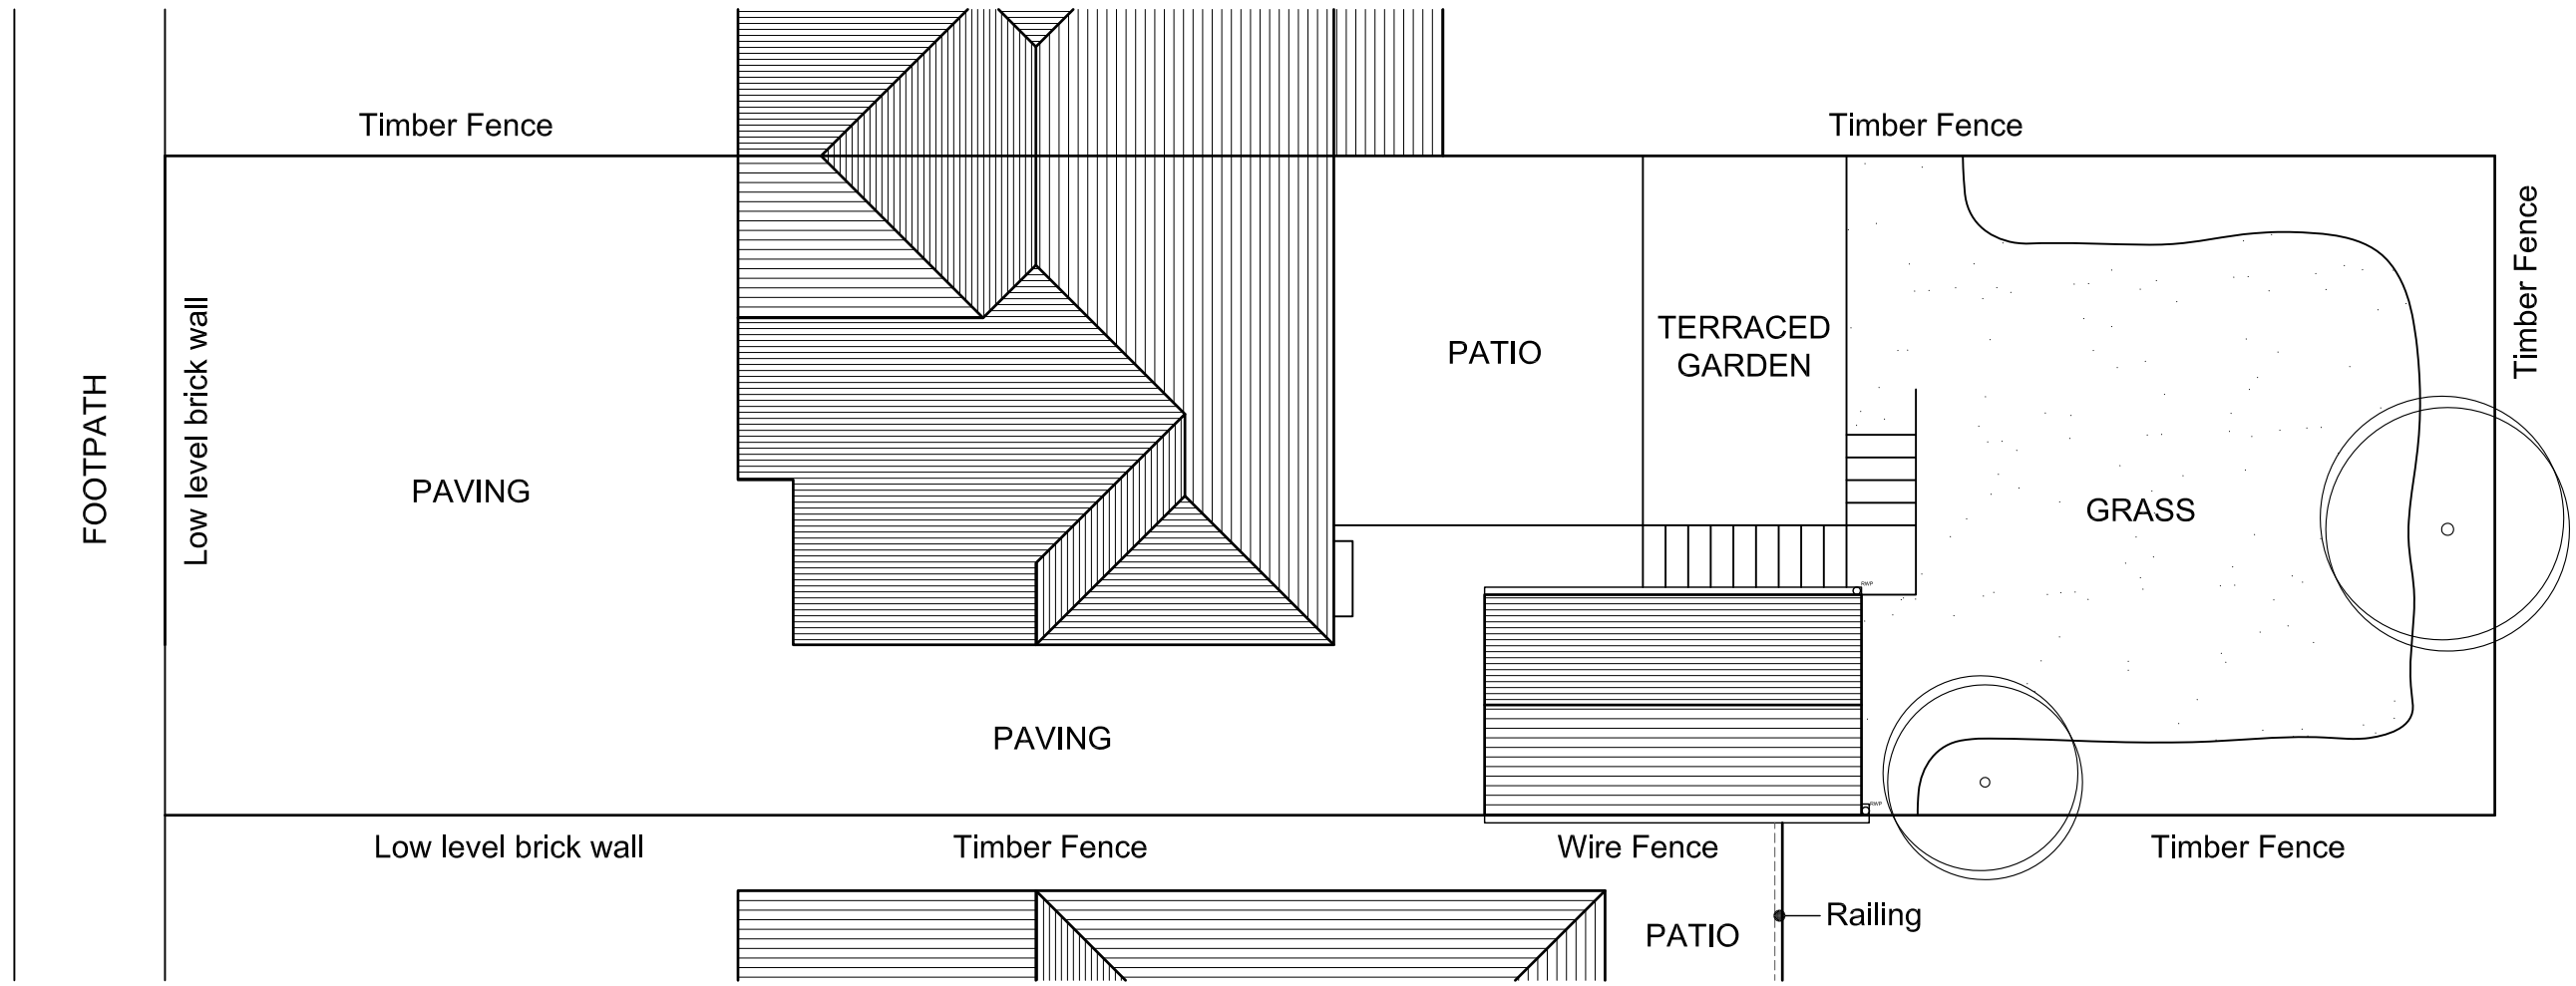

EXISTING SITE PLAN

 

Client

Pippa Conley

Job Title

**19 Harefield Drive
Didsbury
M20 2SZ**

Drawing Title

Existing Site Plan

Drawing Number

20210322/INW1698/01

Drawn by: **WB**


Date: **March 2021**

Scale @ A3: **1:100**

All site dimensions to be verified by the contractor on site prior to work commencing


Do not scale from this drawing
Only work to written dimensions

Notes

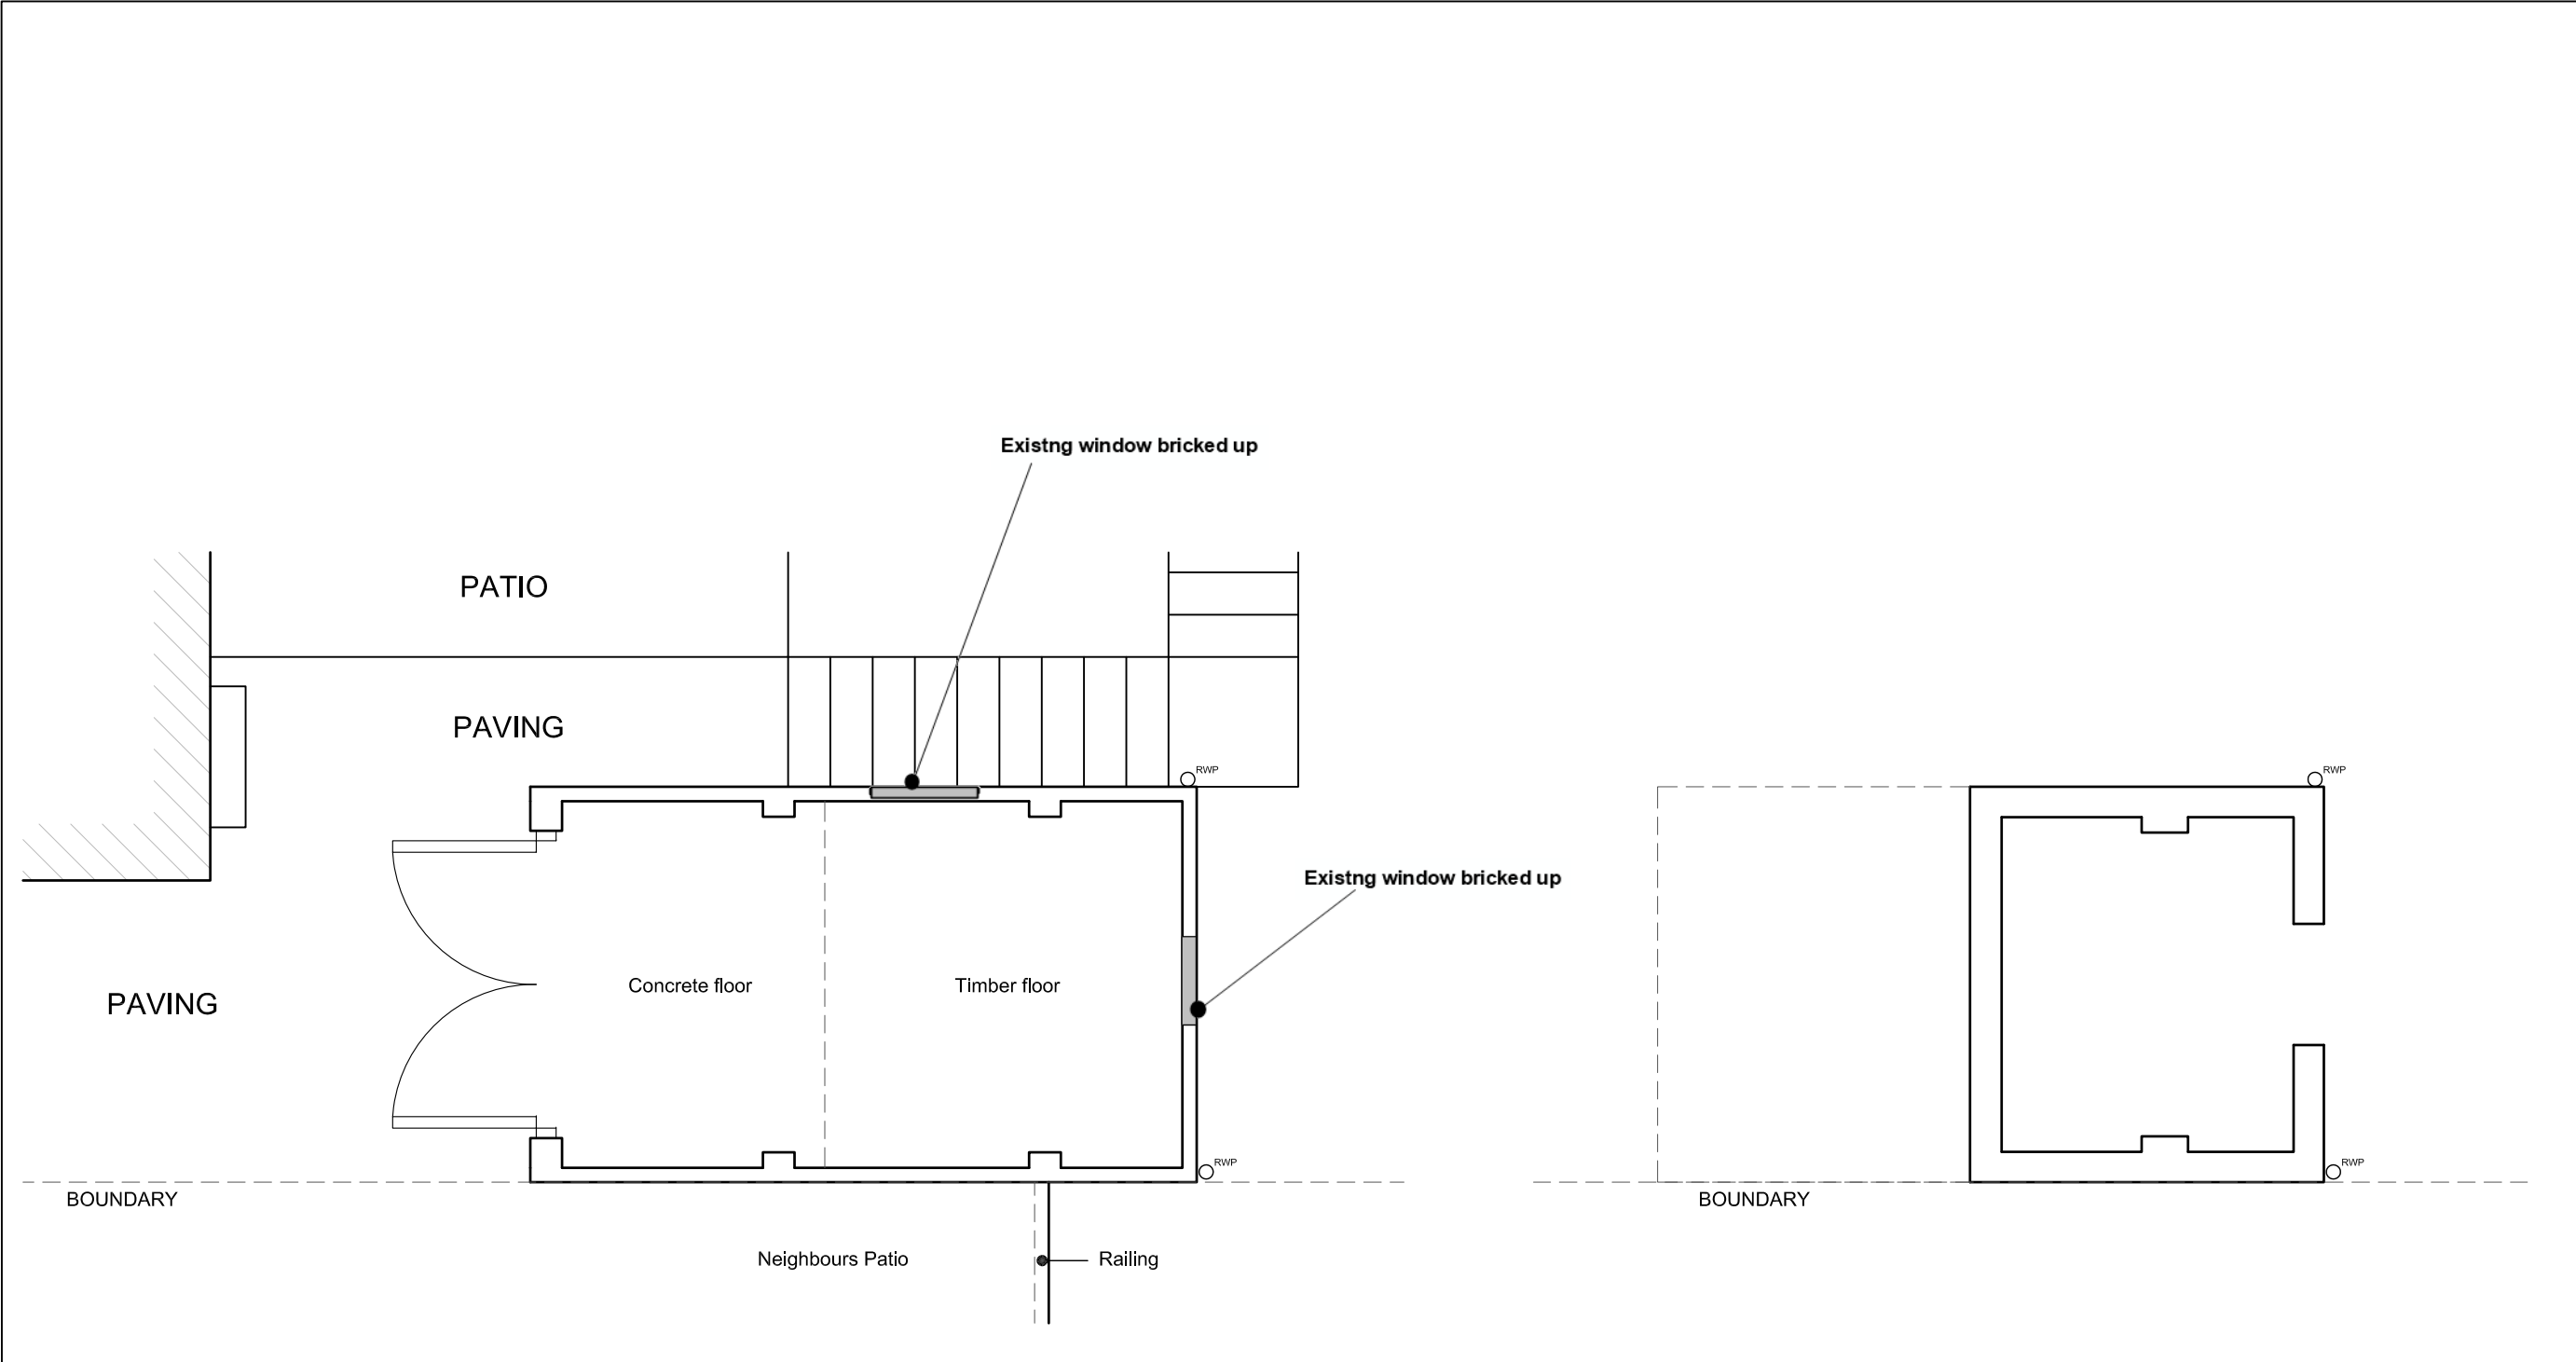

**EXISTING GARAGE UPPER
LEVEL FLOOR PLAN**

**EXISTING GARAGE LOWER
LEVEL FLOOR PLAN**

 

Client
Pippa Conley

Job Title
**19 Harefield Drive
Didsbury
M20 2SZ**


Drawing Title
Existing Floor Plans

Drawing Number
20210322/INW1698/02


Drawn by: **WB**

Date: **March 2021**


Scale @ A3: **1:50**

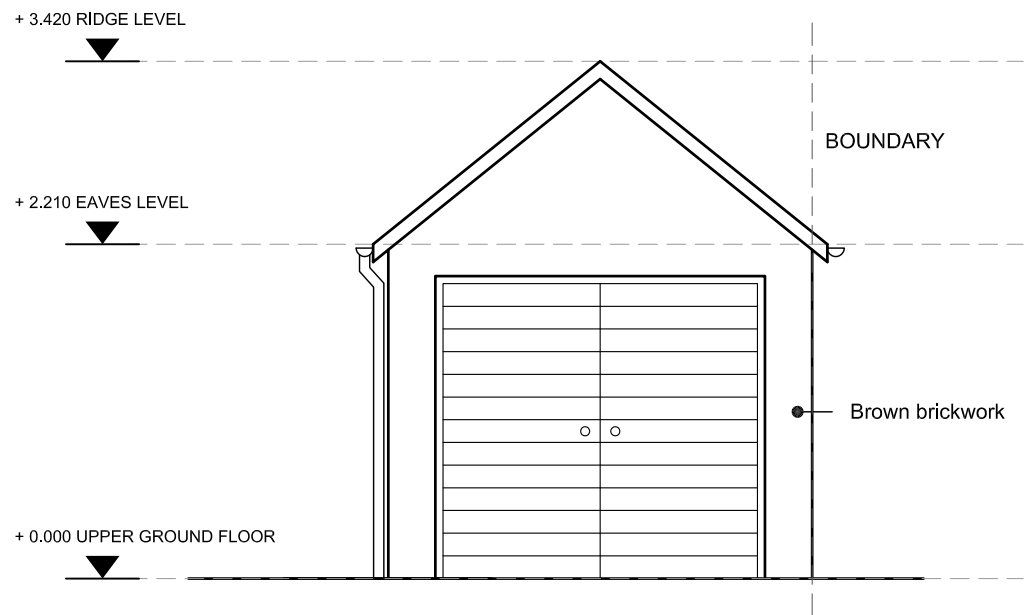


EXISTING FRONT ELEVATION

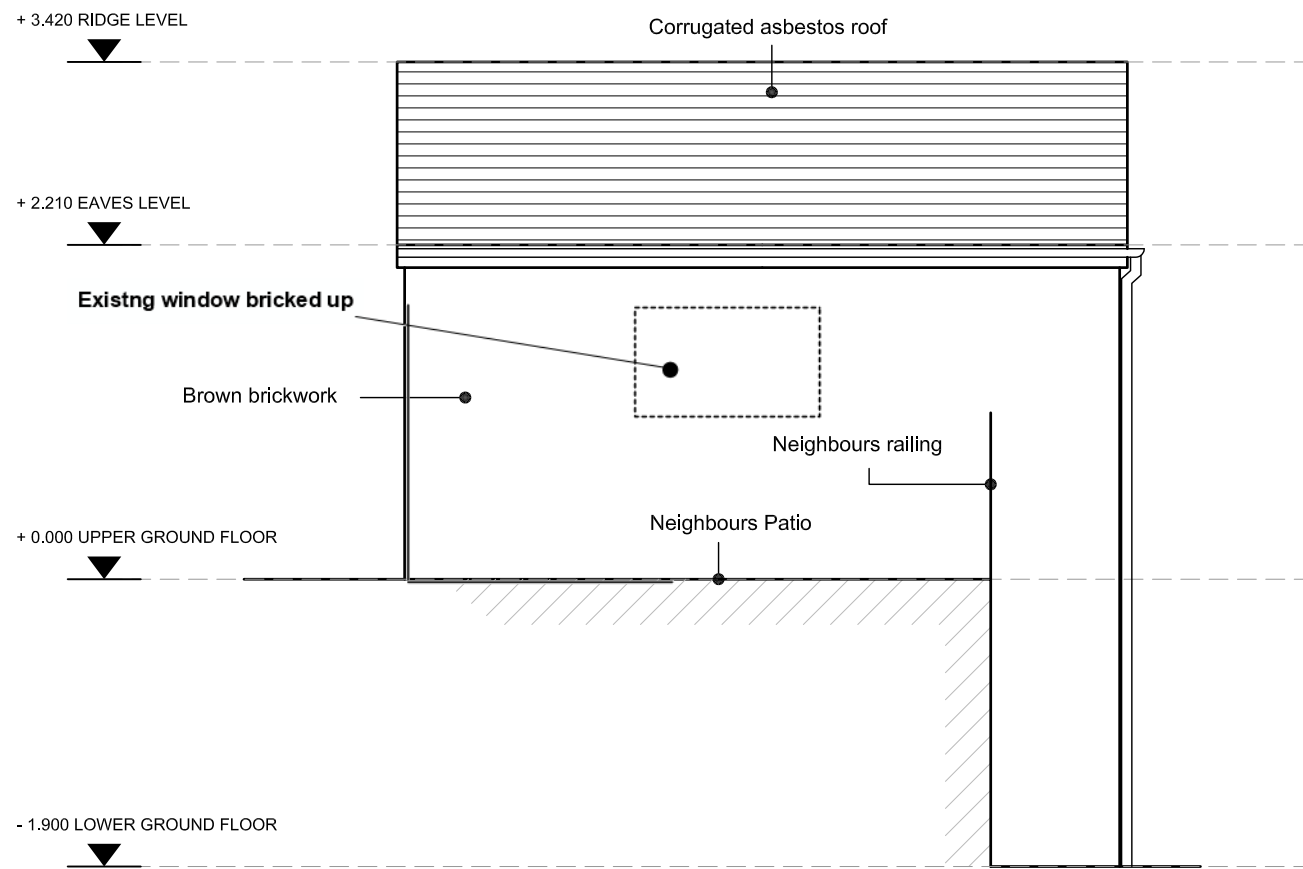


EXISTING FLANK ELEVATION

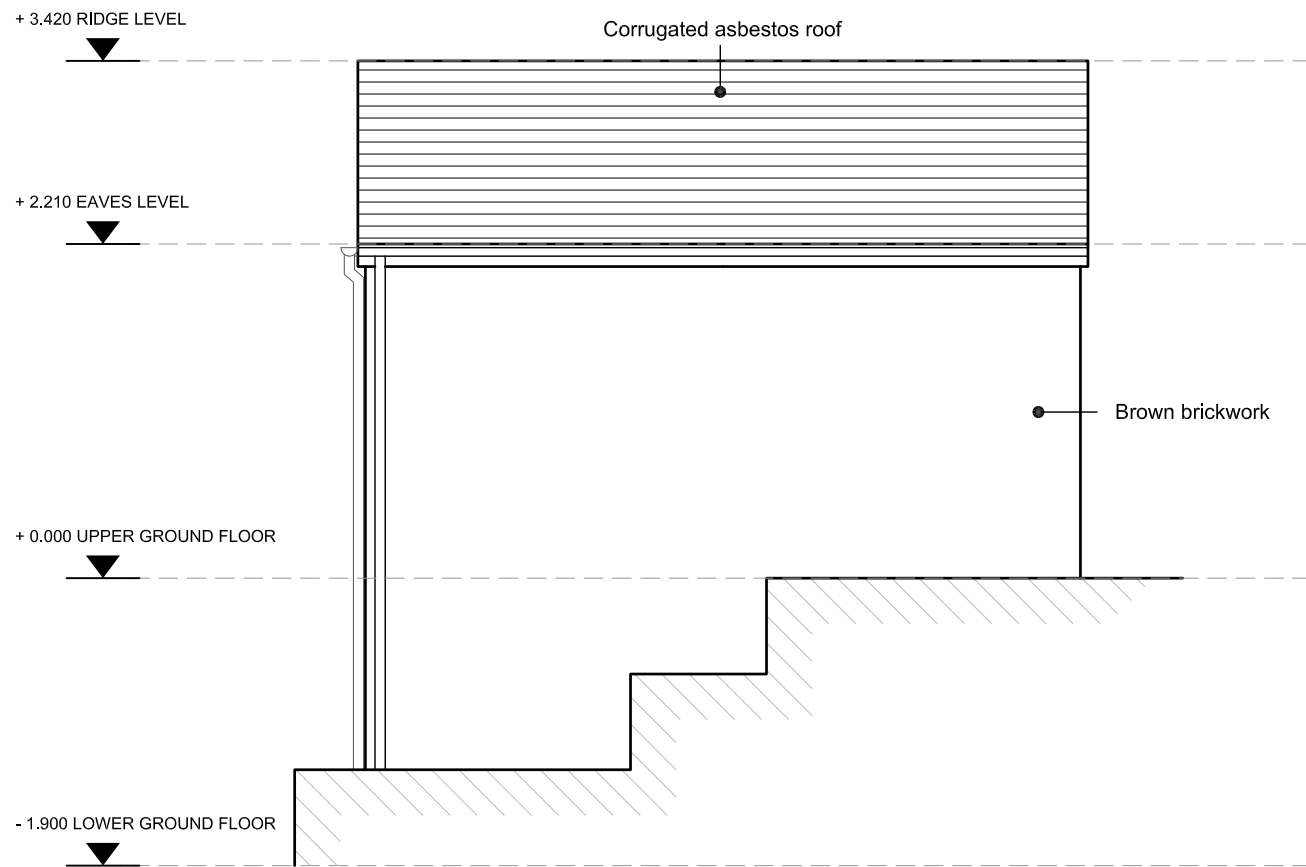

EXISTING SIDE ELEVATION

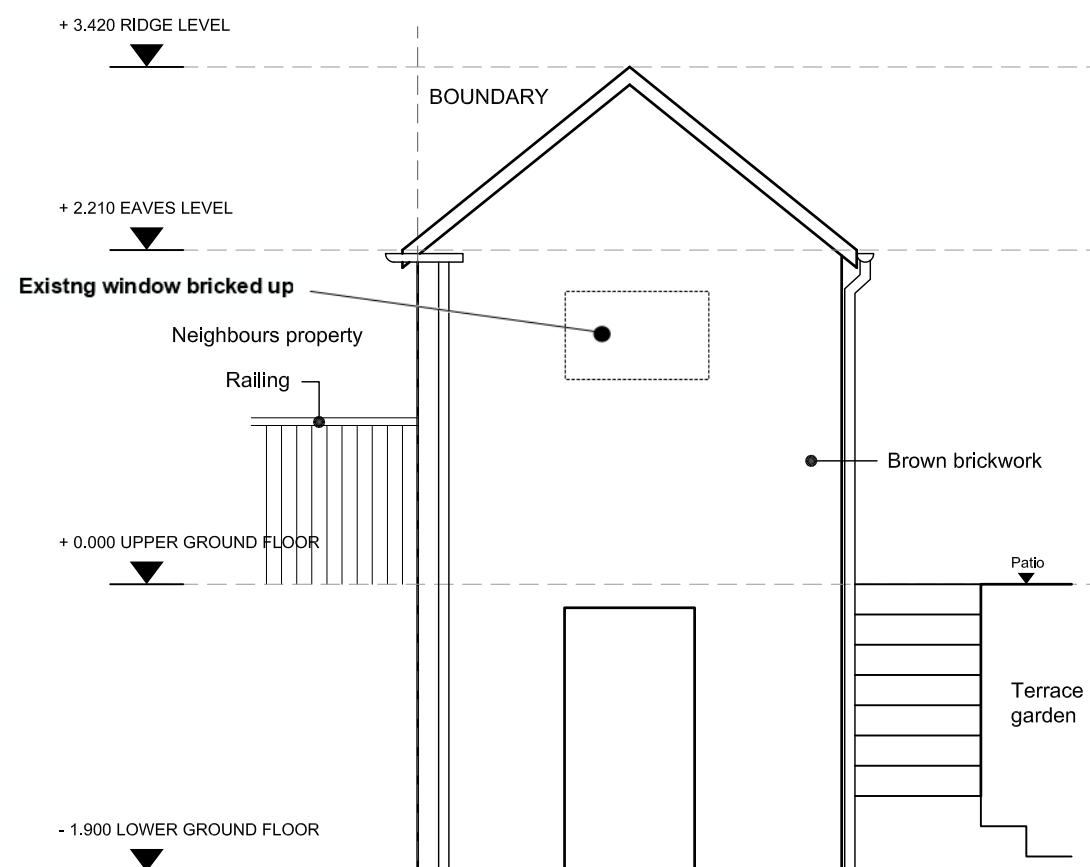

EXISTING REAR ELEVATION

 

All site dimensions to be verified by the contractor on site prior to work commencing

Do not scale from this drawing
Only work to written dimensions

Notes

Client
Pippa Conley

Job Title
**19 Harefield Drive
Didsbury
M20 2SZ**

Drawing Title
Existing Elevations

Drawing Number
20210322/INW1698/03

Drawn by: **WB**


Date: **March 2021**

Scale @ A3: **1:50**


All site dimensions to be verified by the contractor on site prior to work commencing

Do not scale from this drawing
Only work to written dimensions

Notes

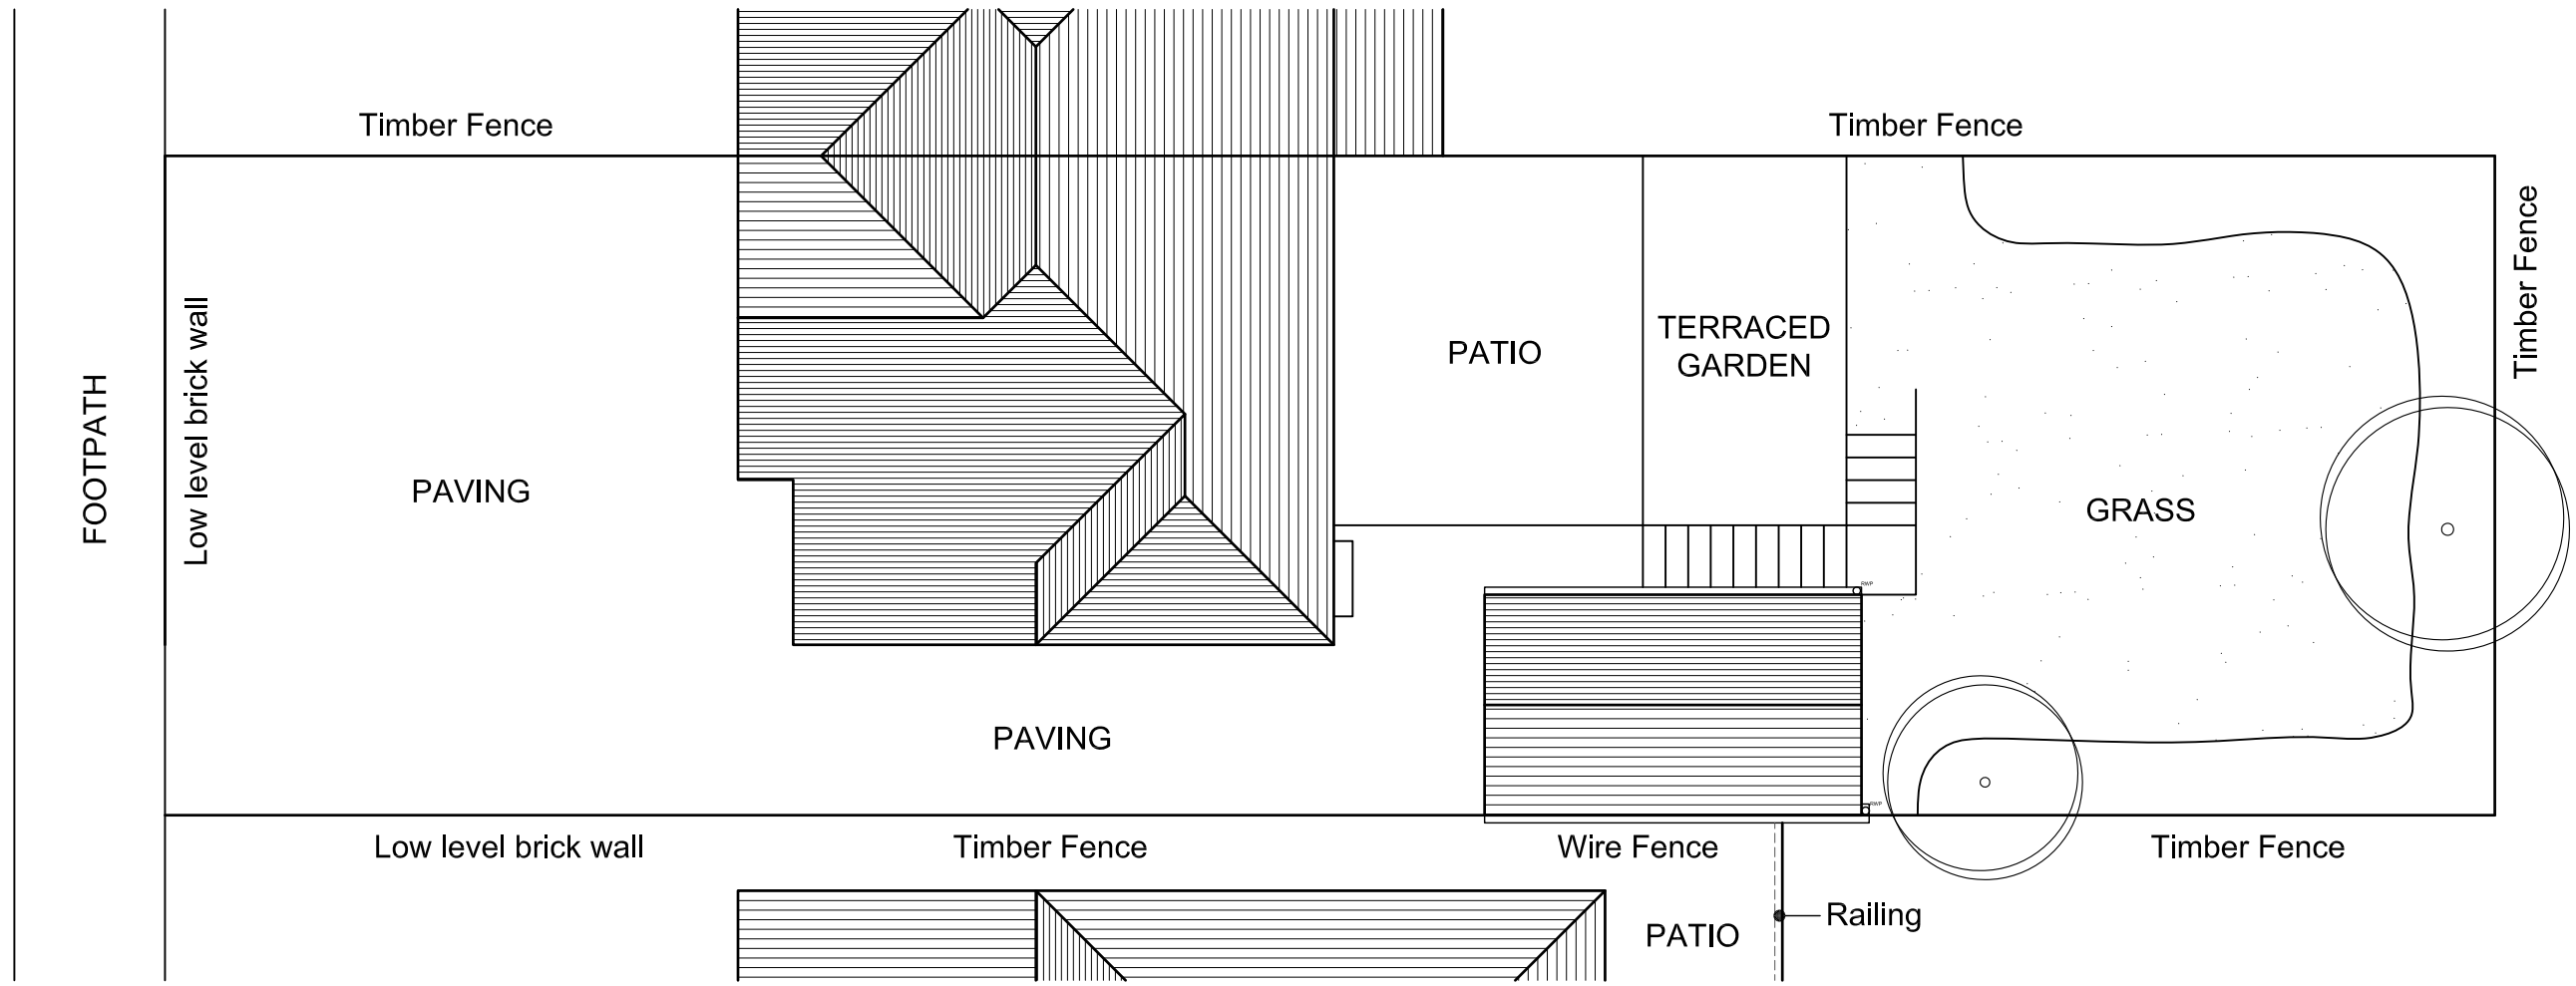

PROPOSED SITE PLAN

 

Client
Pippa Conley

Job Title
**19 Harefield Drive
Didsbury
M20 2SZ**

Drawing Title
Proposed Site Plan

Drawing Number
20210322/INW1698/04

Drawn by: **WB**


Date: **March 2021**

Scale @ A3: **1:100**


All site dimensions to be verified by the contractor on site prior to work commencing

Do not scale from this drawing
Only work to written dimensions


Notes

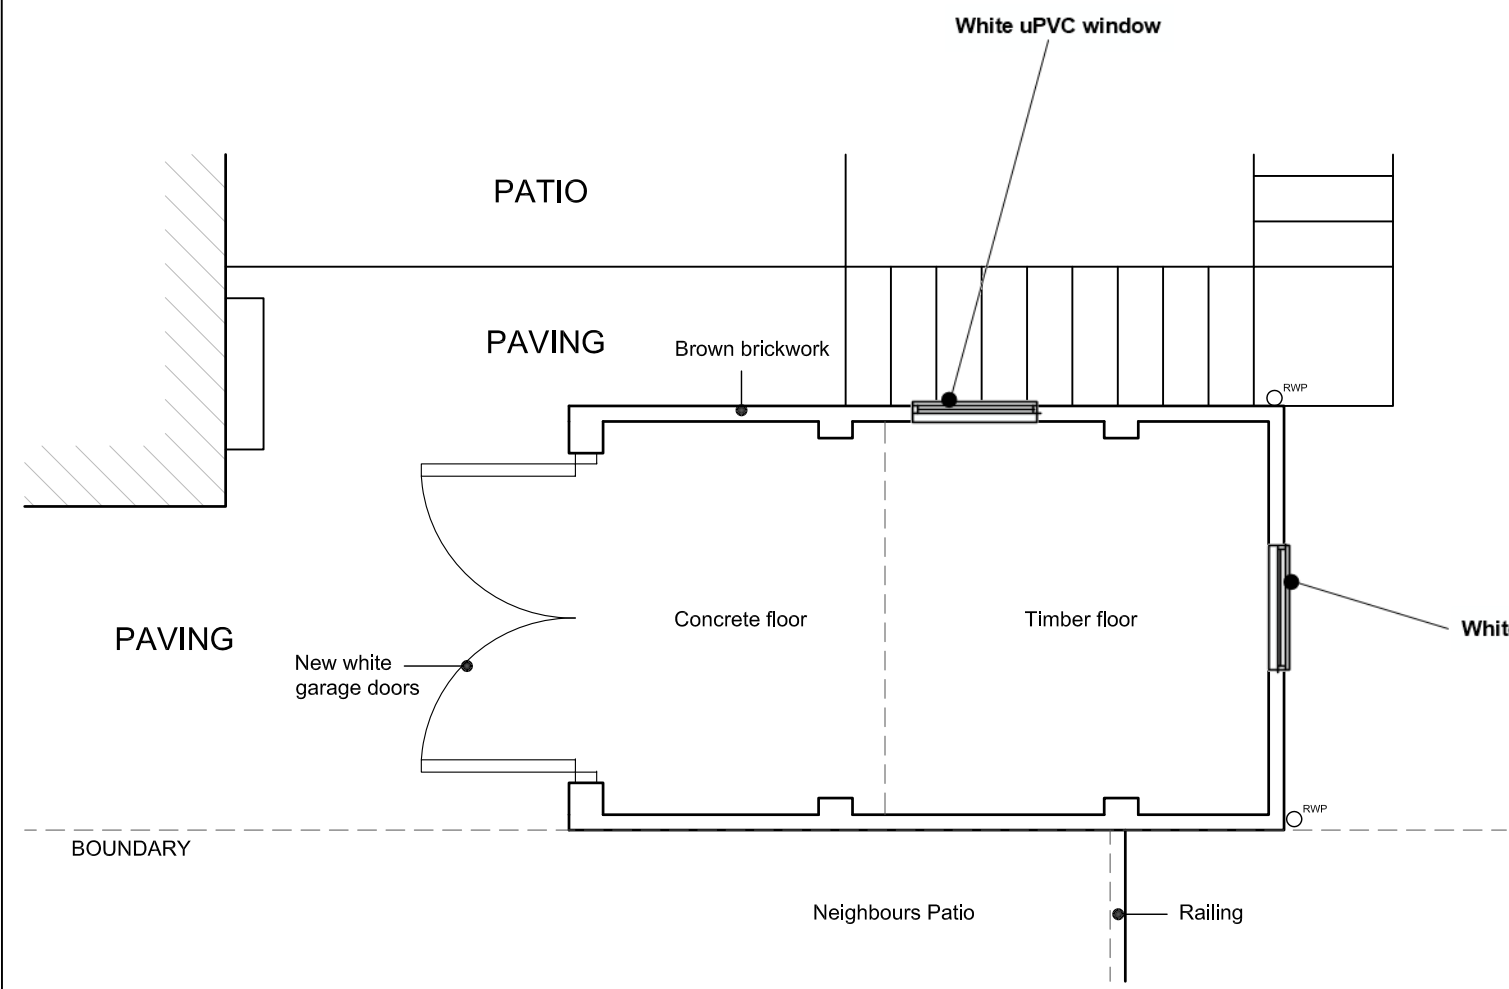

**PROPOSED GARAGE UPPER
LEVEL FLOOR PLAN**

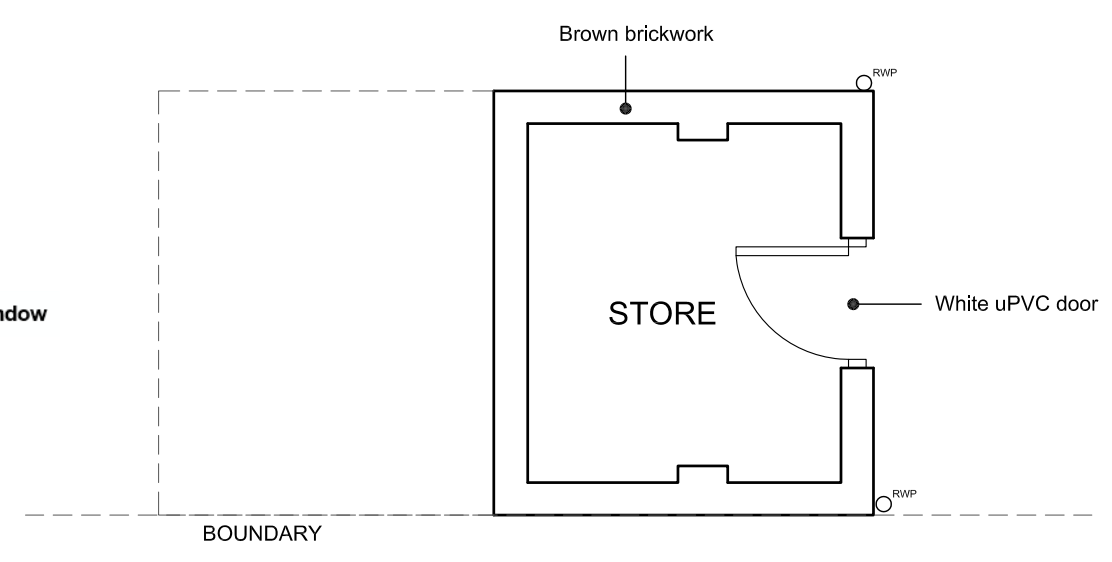

**PROPOSED GARAGE LOWER
LEVEL FLOOR PLAN**

 

Client
Pippa Conley

Job Title
**19 Harefield Drive
Didsbury
M20 2SZ**


Drawing Title
Proposed Floor Plans

Drawing Number
20210322/INW1698/05


Drawn by: **WB**

Date: **March 2021**


Scale @ A3: **1:50**

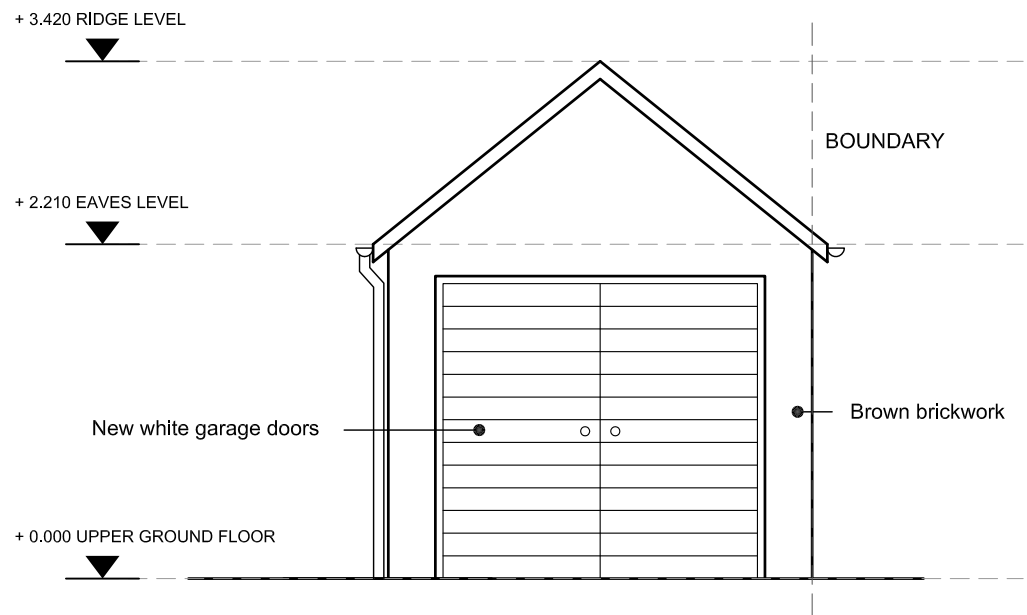


PROPOSED FRONT ELEVATION

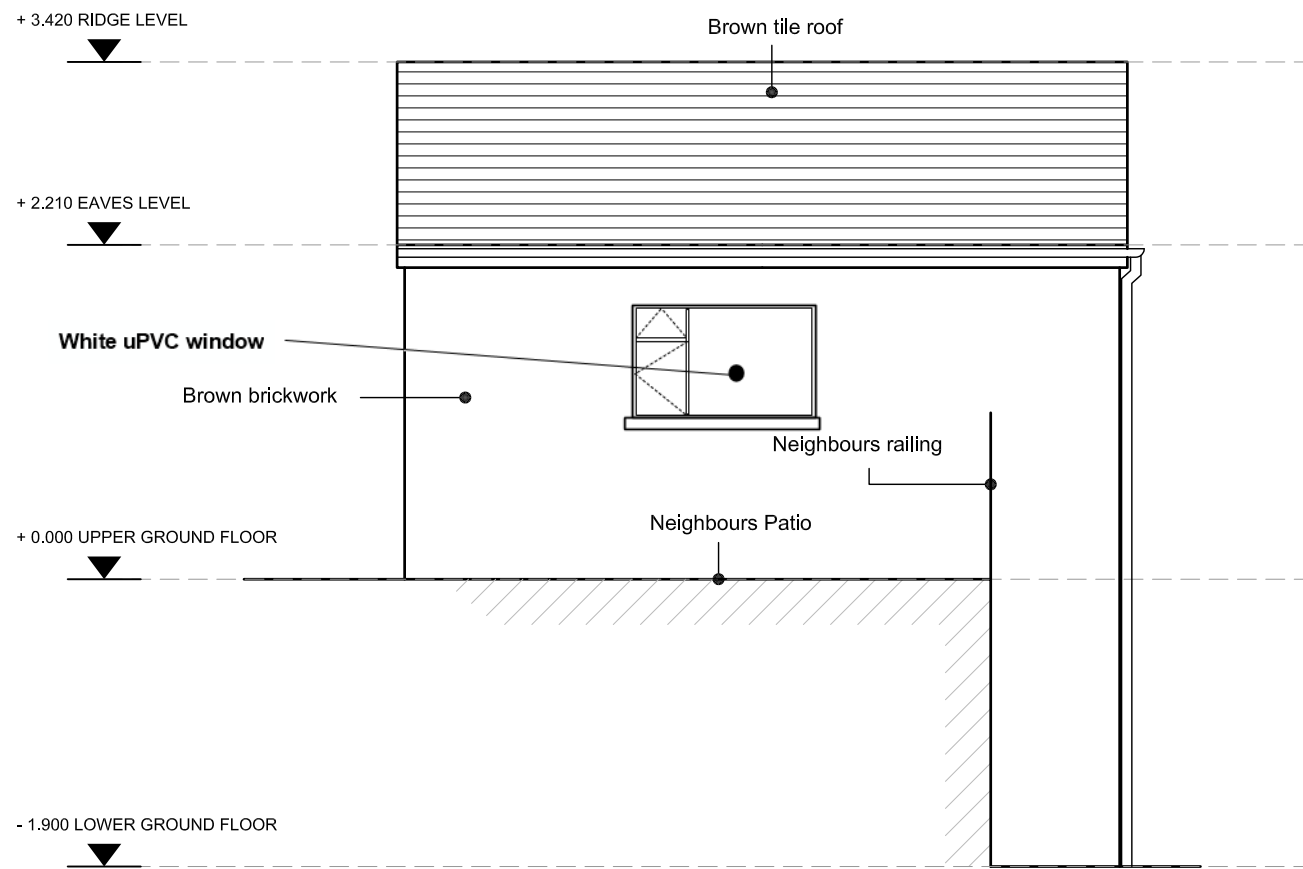


PROPOSED FLANK ELEVATION

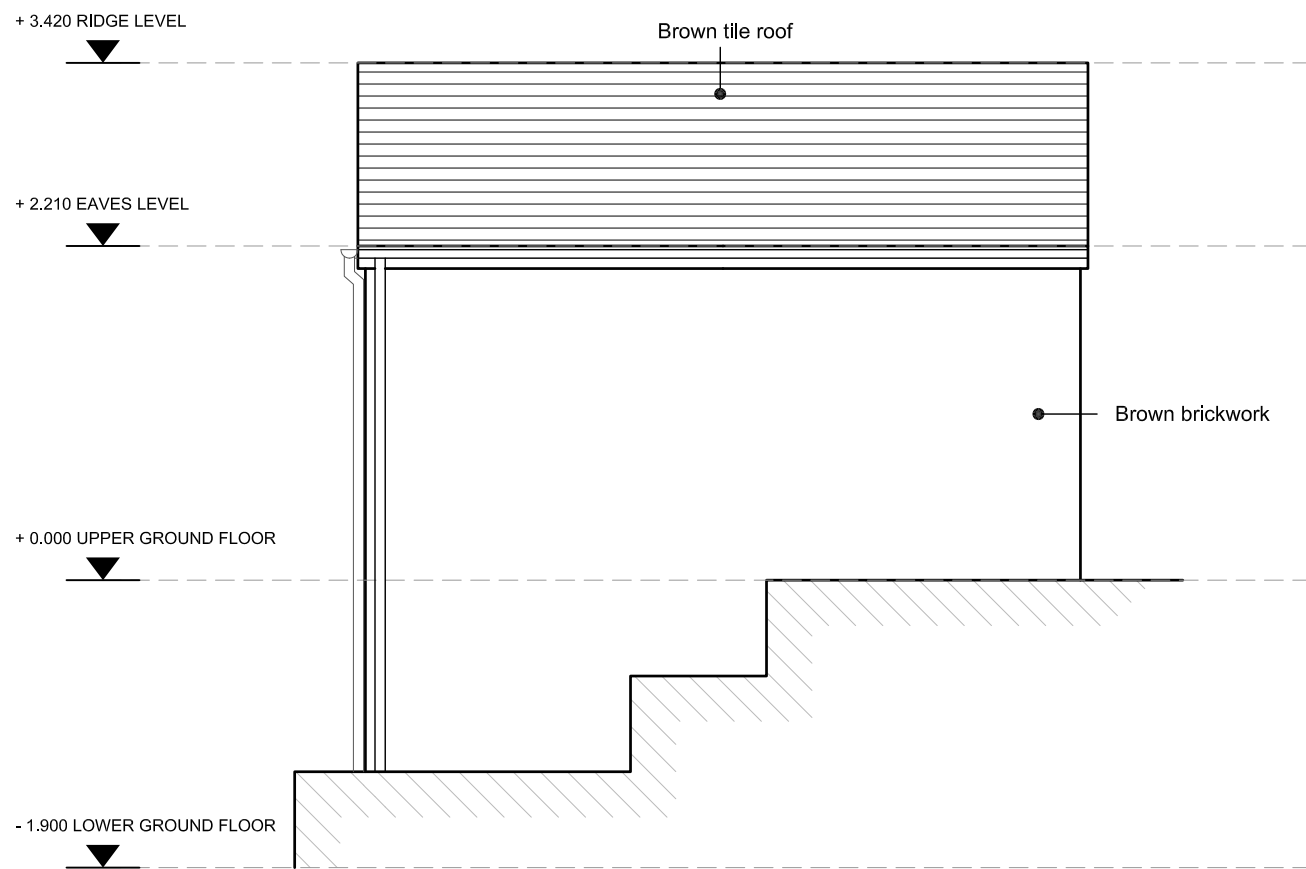

PROPOSED SIDE ELEVATION

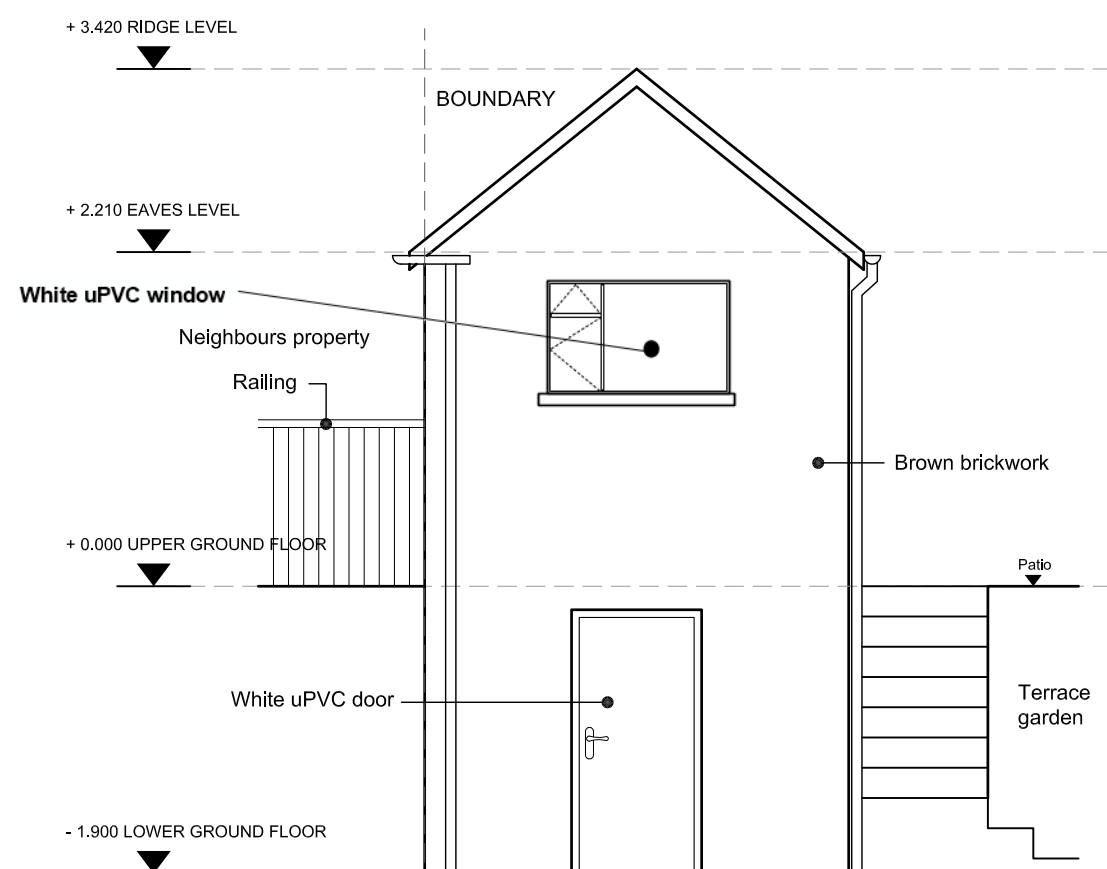

PROPOSED REAR ELEVATION

 

All site dimensions to be verified by the contractor on site prior to work commencing
Do not scale from this drawing
Only work to written dimensions

Notes

Client
Pippa Conley

Job Title
**19 Harefield Drive
Didsbury
M20 2SZ**

Drawing Title
Proposed Elevations

Drawing Number
20210322/INW1698/06

Drawn by: **WB**

Date: **March 2021**

Scale @ A3: **1:50**