




Drawing For Planning Use Only Not For Construction

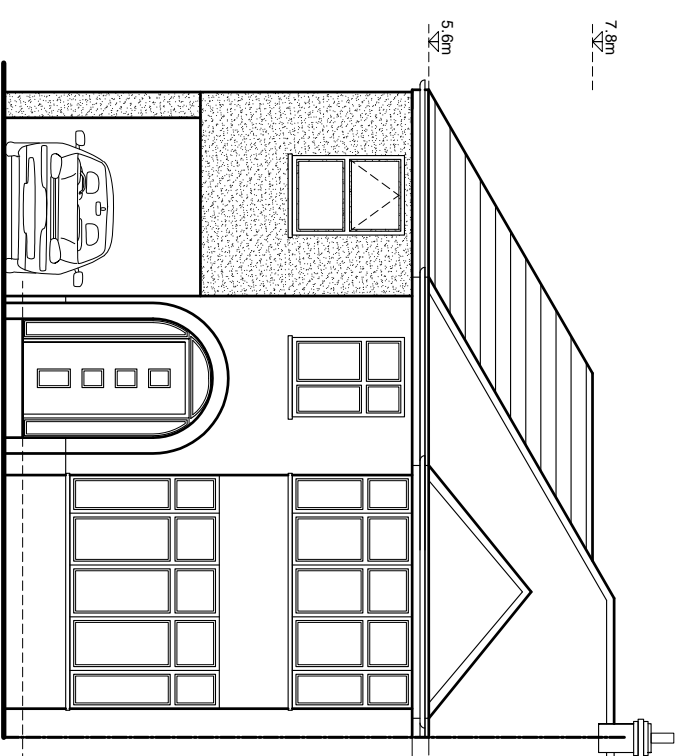


FRONT ELEVATION

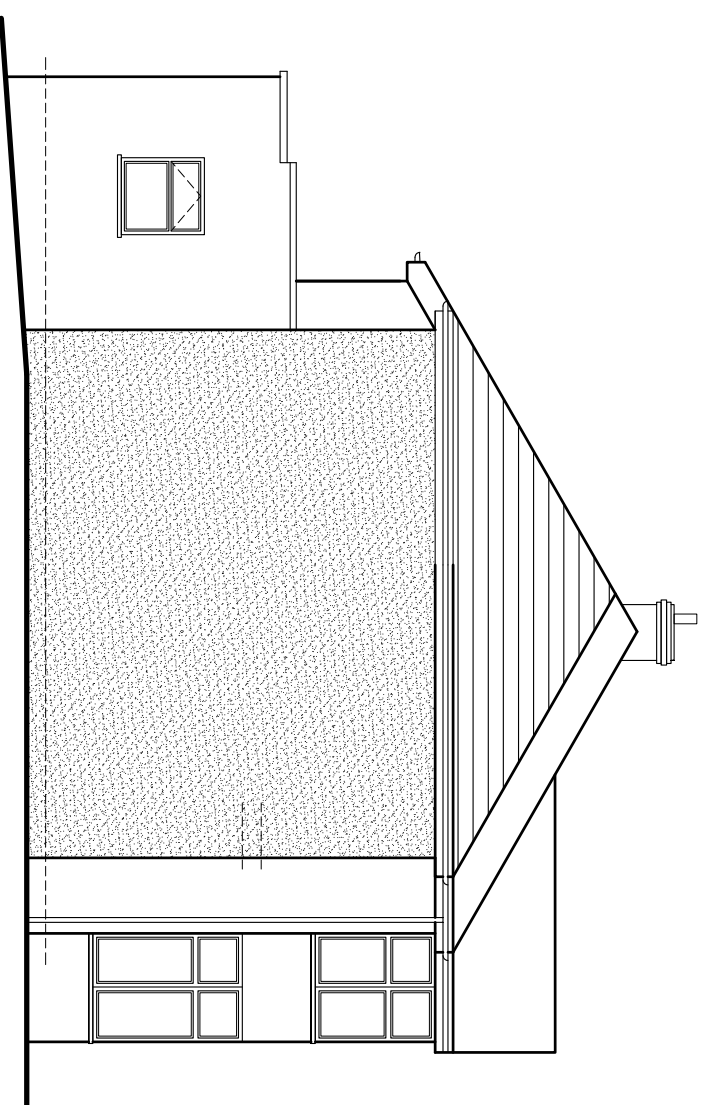

SIDE ELEVATION

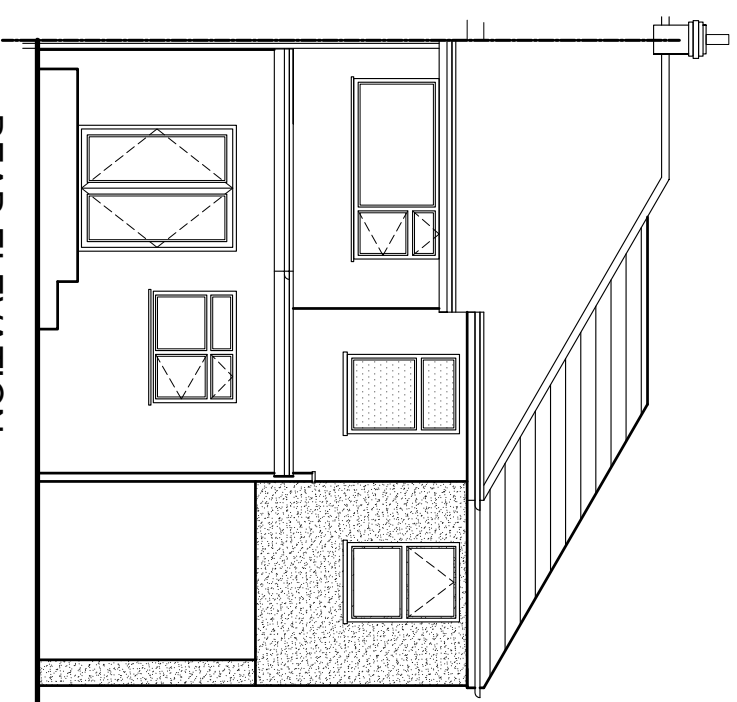


REAR ELEVATION

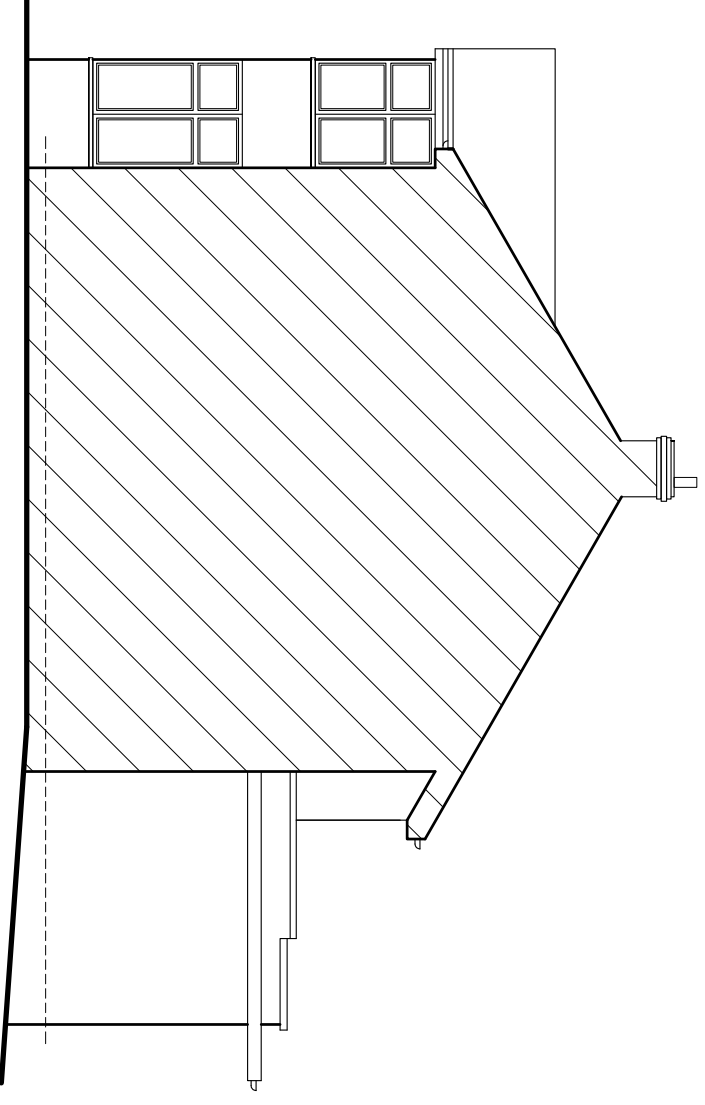


SIDE ELEVATION


Elevations / Floor Plan & Basic Section Scale 1:100

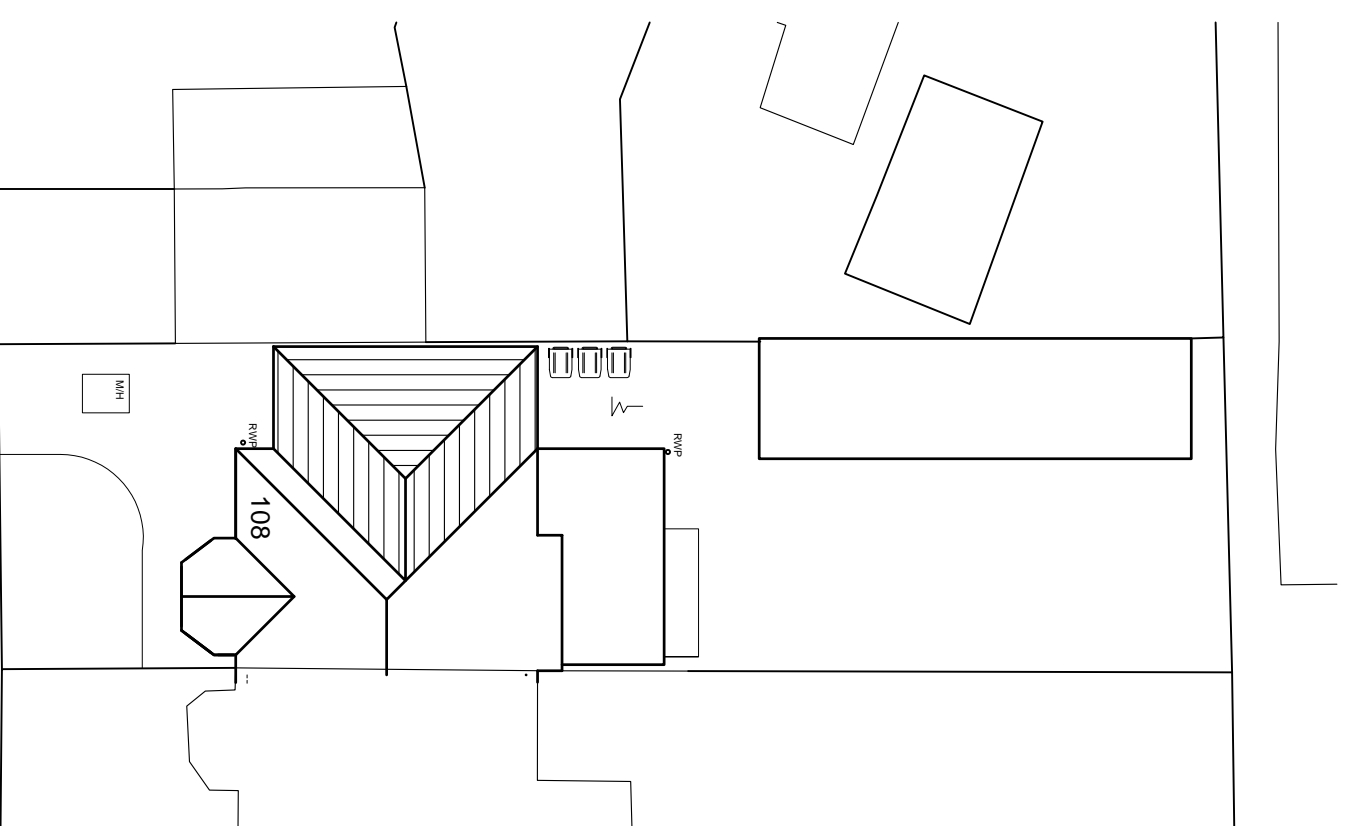


SITE PLAN
SCALE 1:200 283m²

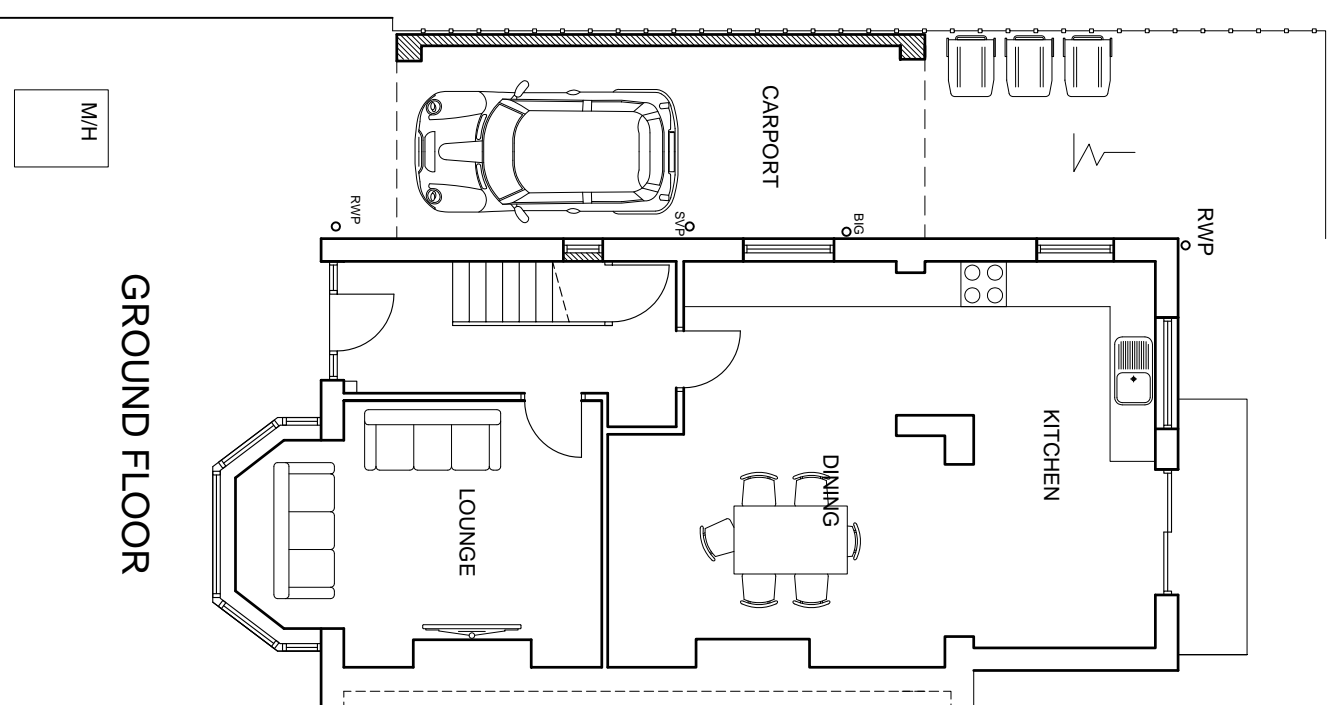

GROUND FLOOR

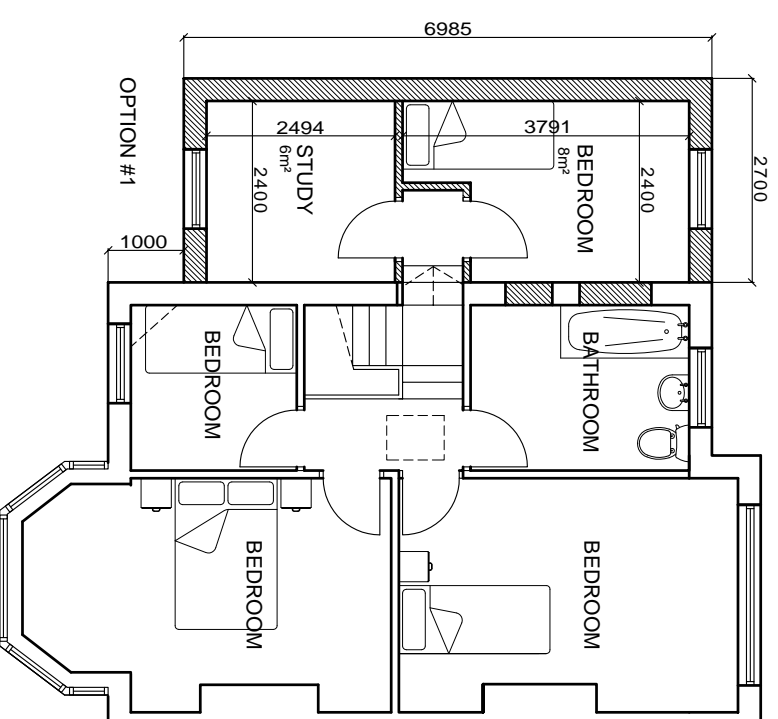

FIRST FLOOR

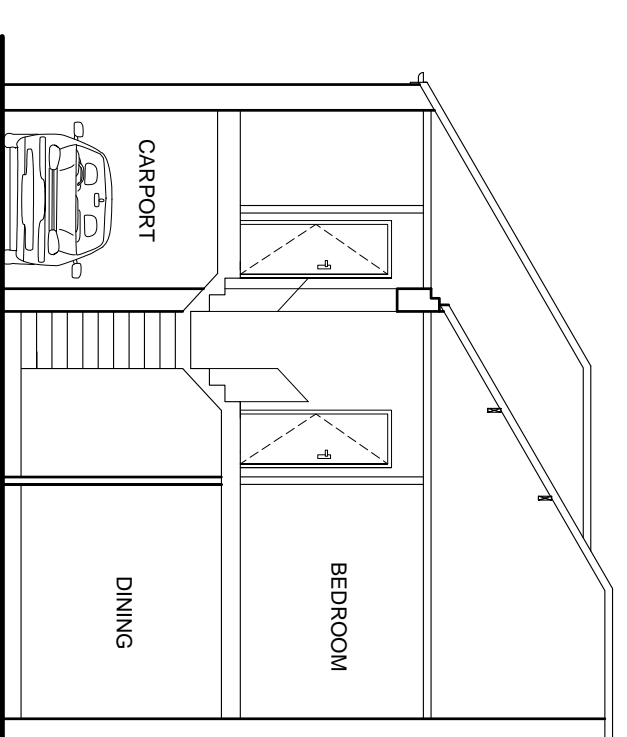

BASIC SECTION

CONFIGURATION

Address: 108 Montepeller Ave Bispham Blackpool
Description: Proposed Elevations & Floor Plans
Project: Side Extension
Drawing No: P01
Date: 18/02/2021
Extended Floor Area: 15m ²

MATERIAL SPECIFICATION

Roof Cladding: Red Concrete Tile
External Walls: Smooth Red Brick & Cream Render
Glazing: Double Glazed Window With White UPVC Frames
Fastica & Eaves Boards: Black UPVC
Rainwater Goods: Black UPVC

This document was created with Win2PDF available at <http://www.win2pdf.com>.
The unregistered version of Win2PDF is for evaluation or non-commercial use only.