
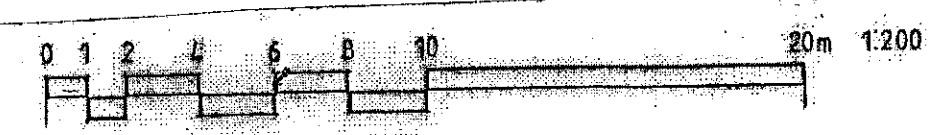
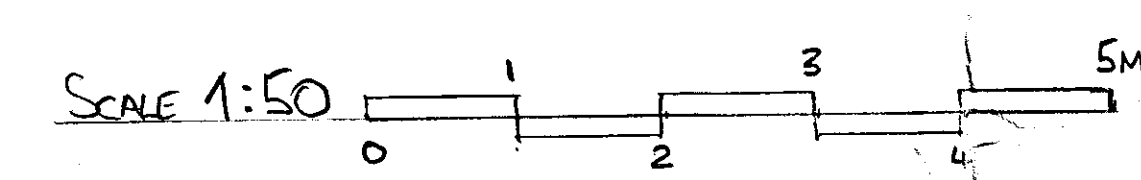


MAPLETON ROAD

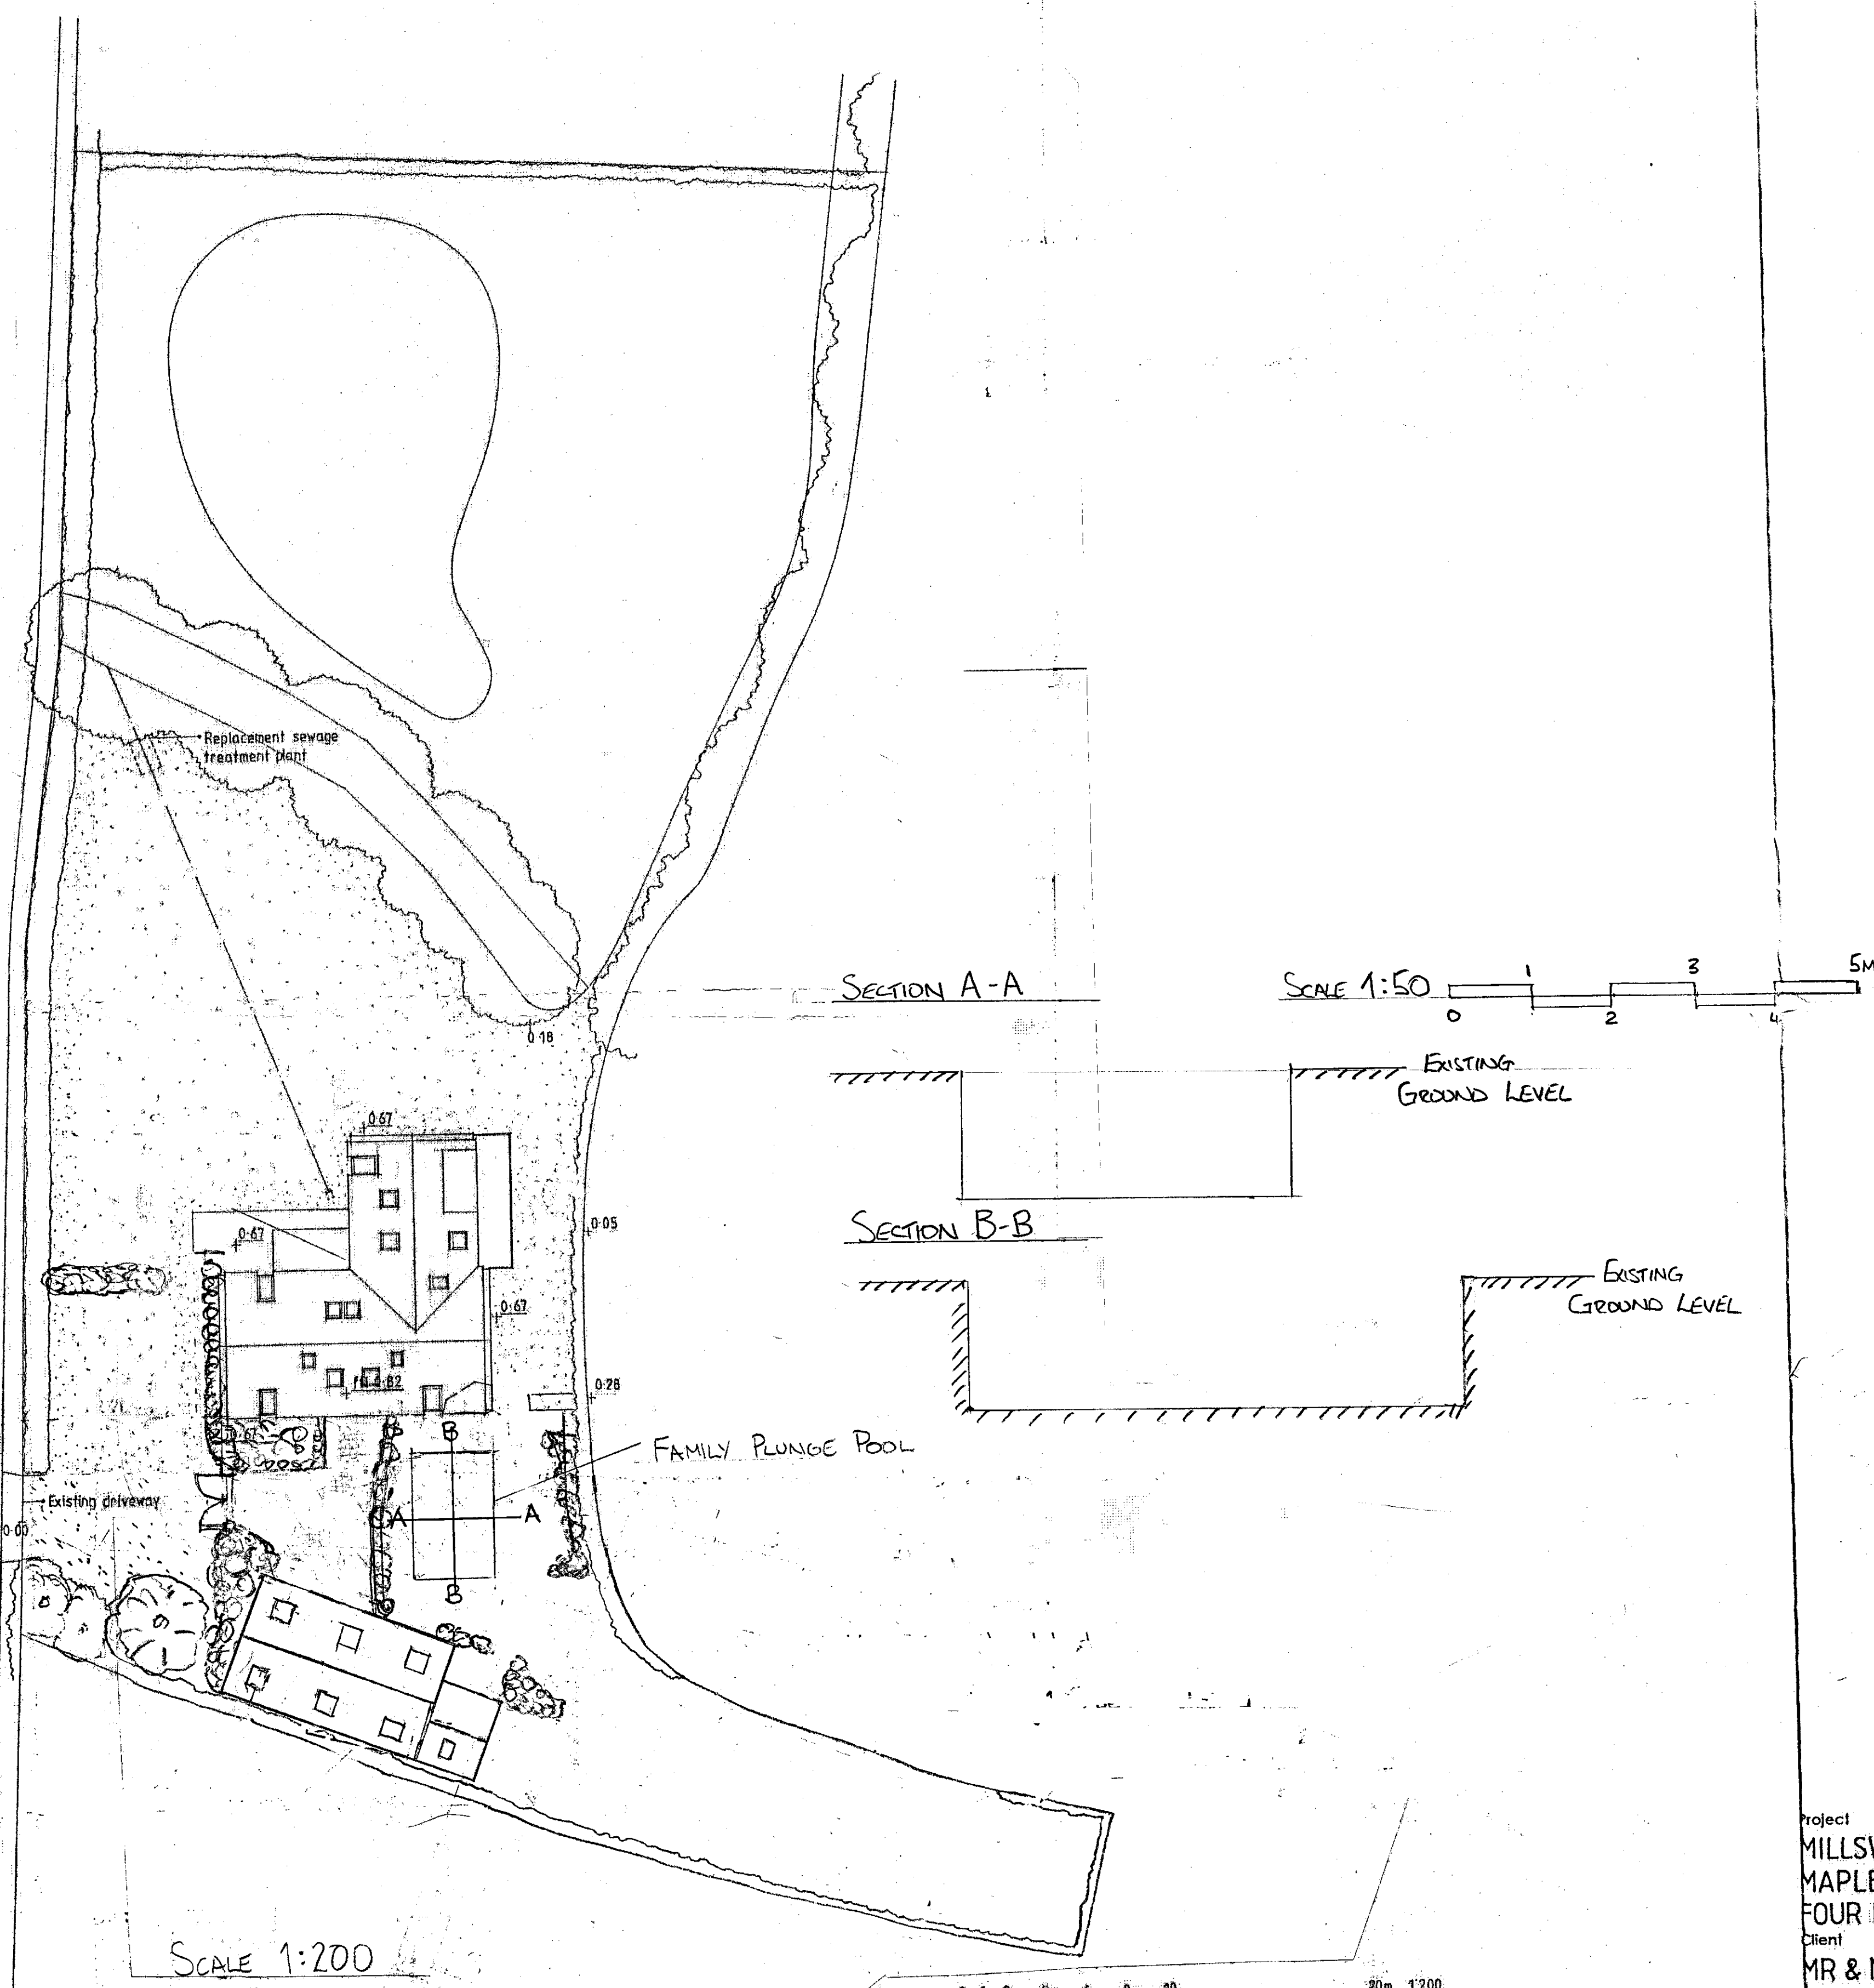

REV	DATE	NOTES
A	11/03/21	INITIAL RELEASE
B	23/03/21	SECTIONS ADDED

Project  
 MILLSWATER  
 MAPLETON ROAD  
 FOUR ELMS  
 Client  
 MR & MRS HENNESSEY  
 Drawing  
 PROPOSED SITE PLAN FOR  
 PLUNGE POOL  
 Scale 1:200 Date 11-03-21 Drawn by MSH

Dwg No. G-007-01 Rev B

FAO PLANNING VALIDATED  
 APPLICATION #; PP109397071  
 OR; 21/00809