



MAPLETON ROAD

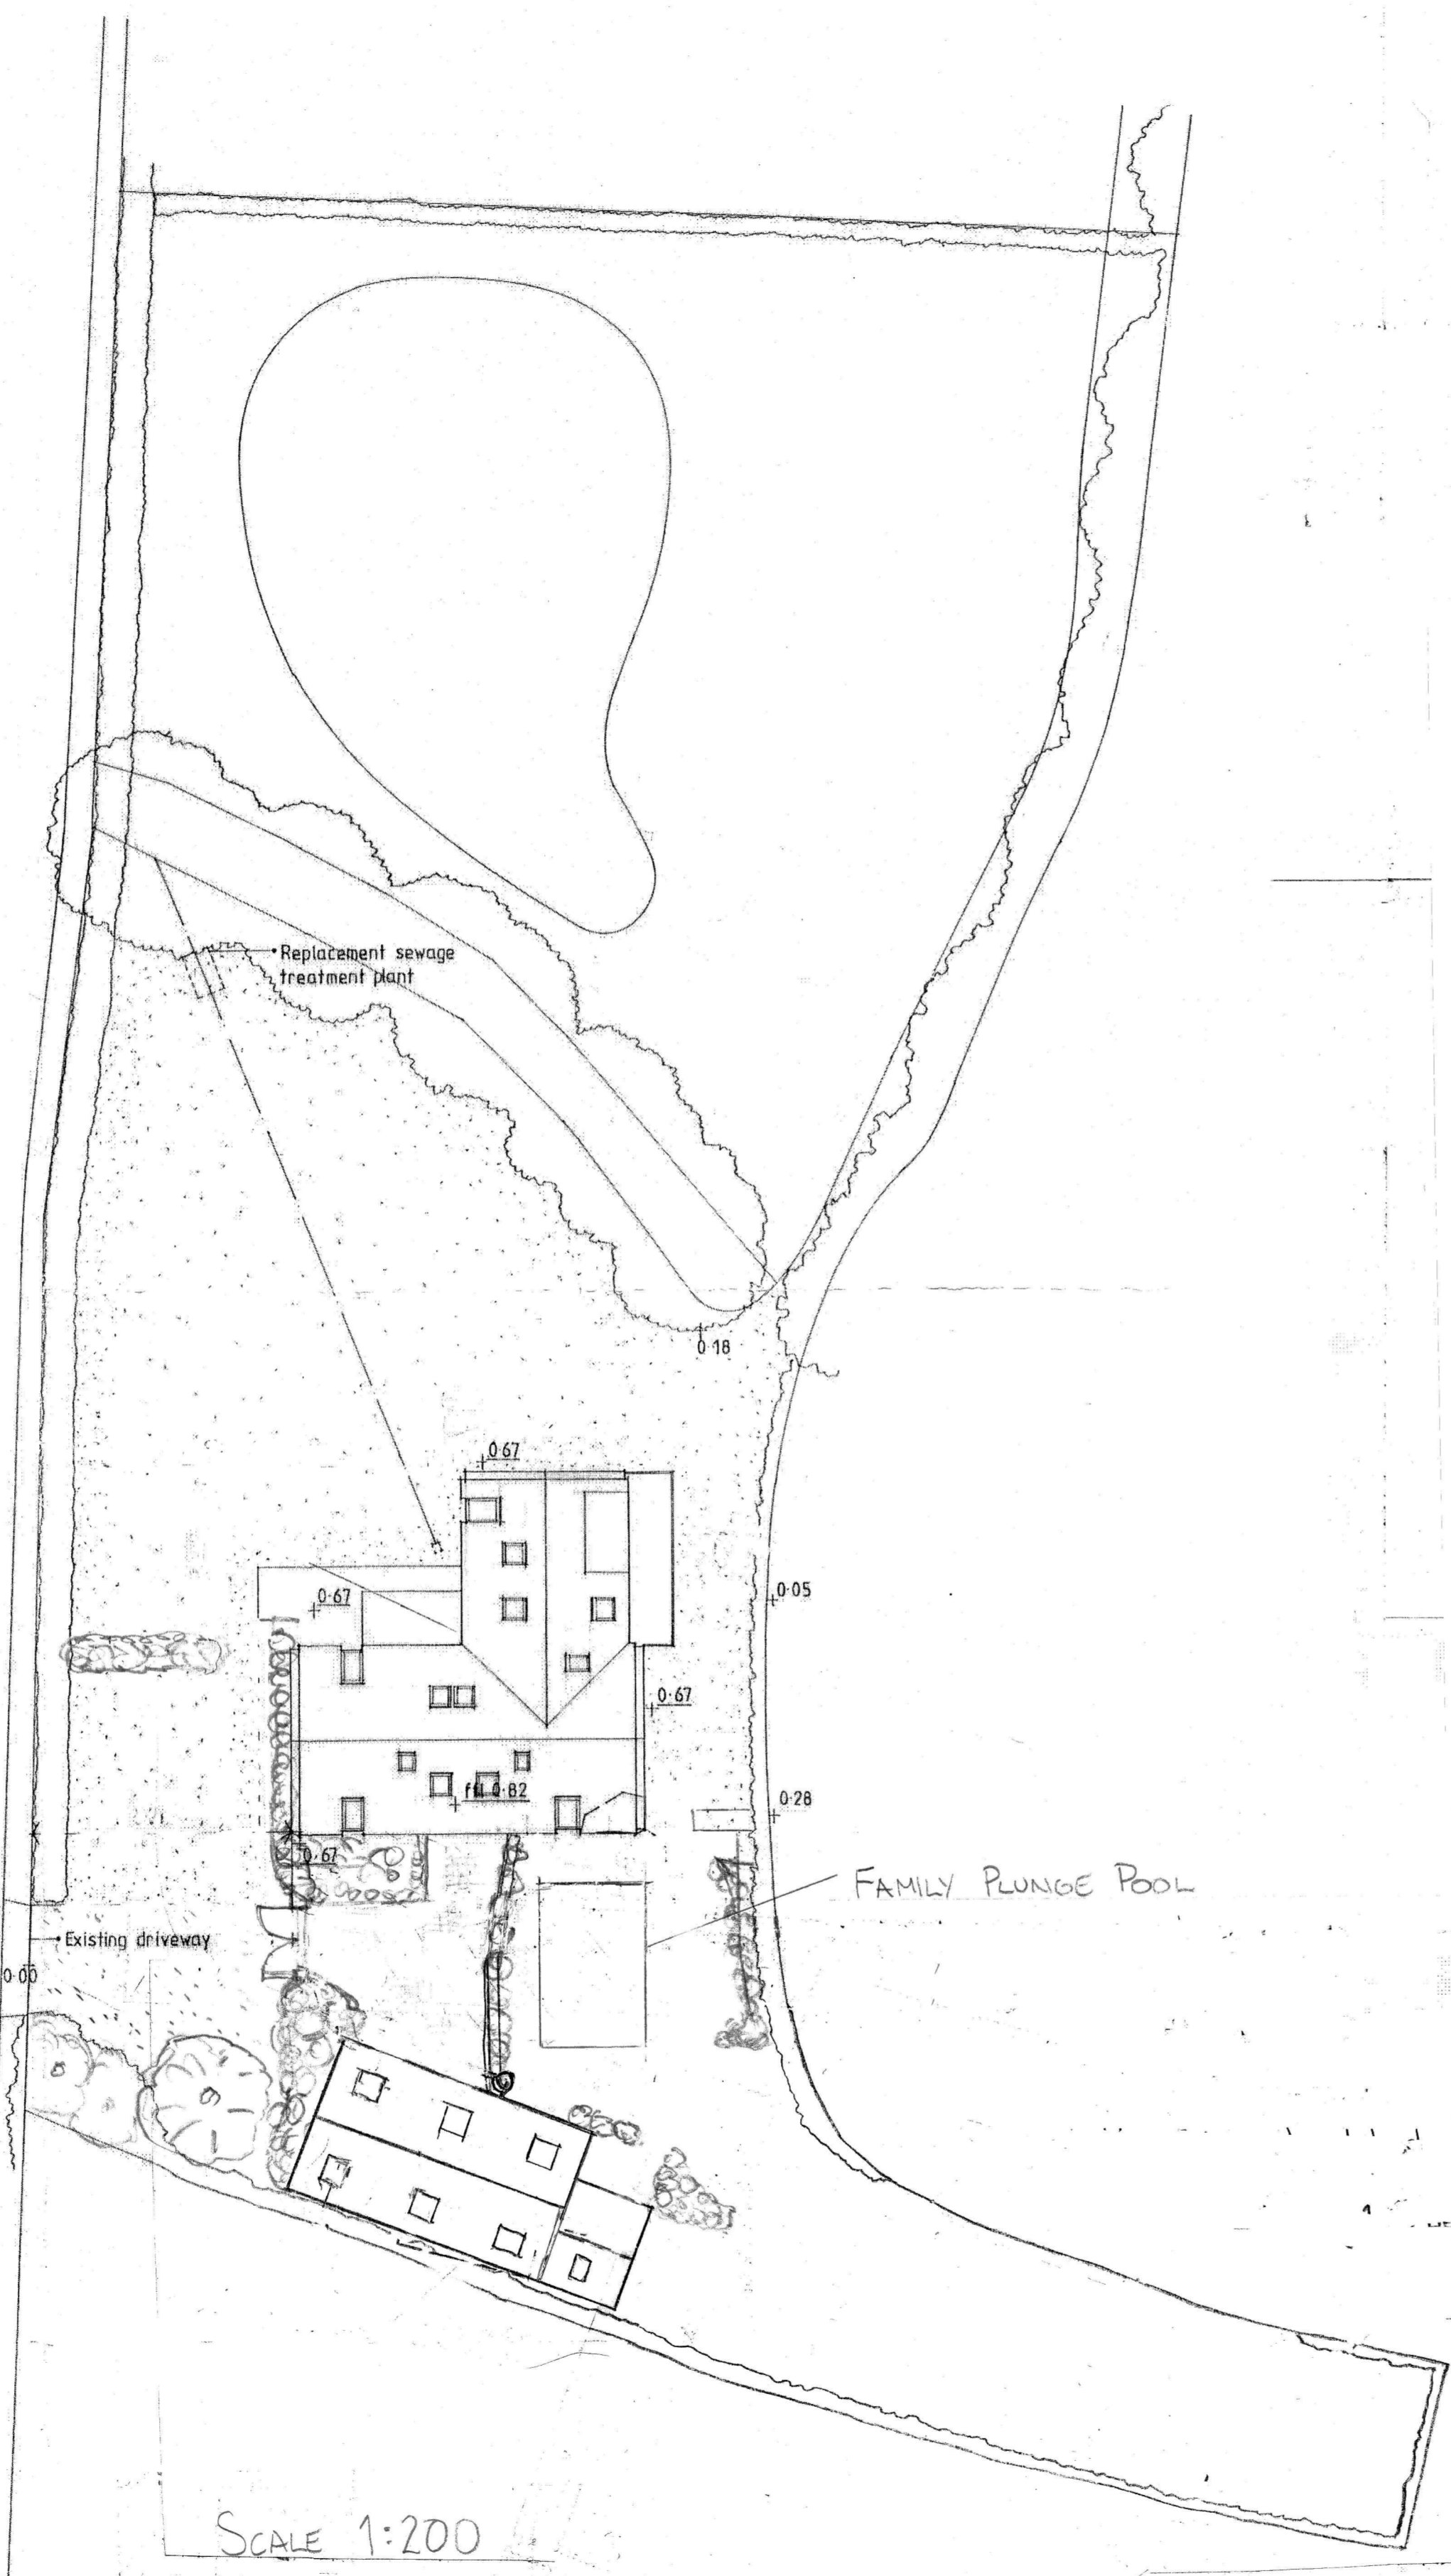

SCALE 1:200

 

Project  
MILLSWATER COTTAGE  
MAPLETON ROAD  
FOUR ELMS  
Client  
MR & MRS HENNESSEY  
Drawing  
PROPOSED SITE PLAN FOR  
PLUNGE POOL  
Scale 1:200/100 Date 11-03-21 Drawn by MSH

Dwg No. G-007-01 Rev A