



DO NOT SCALE FROM THIS DRAWING.  
ALL DIMENSIONS TO BE CHECKED ON SITE.  
COPYRIGHT PROTECTED.

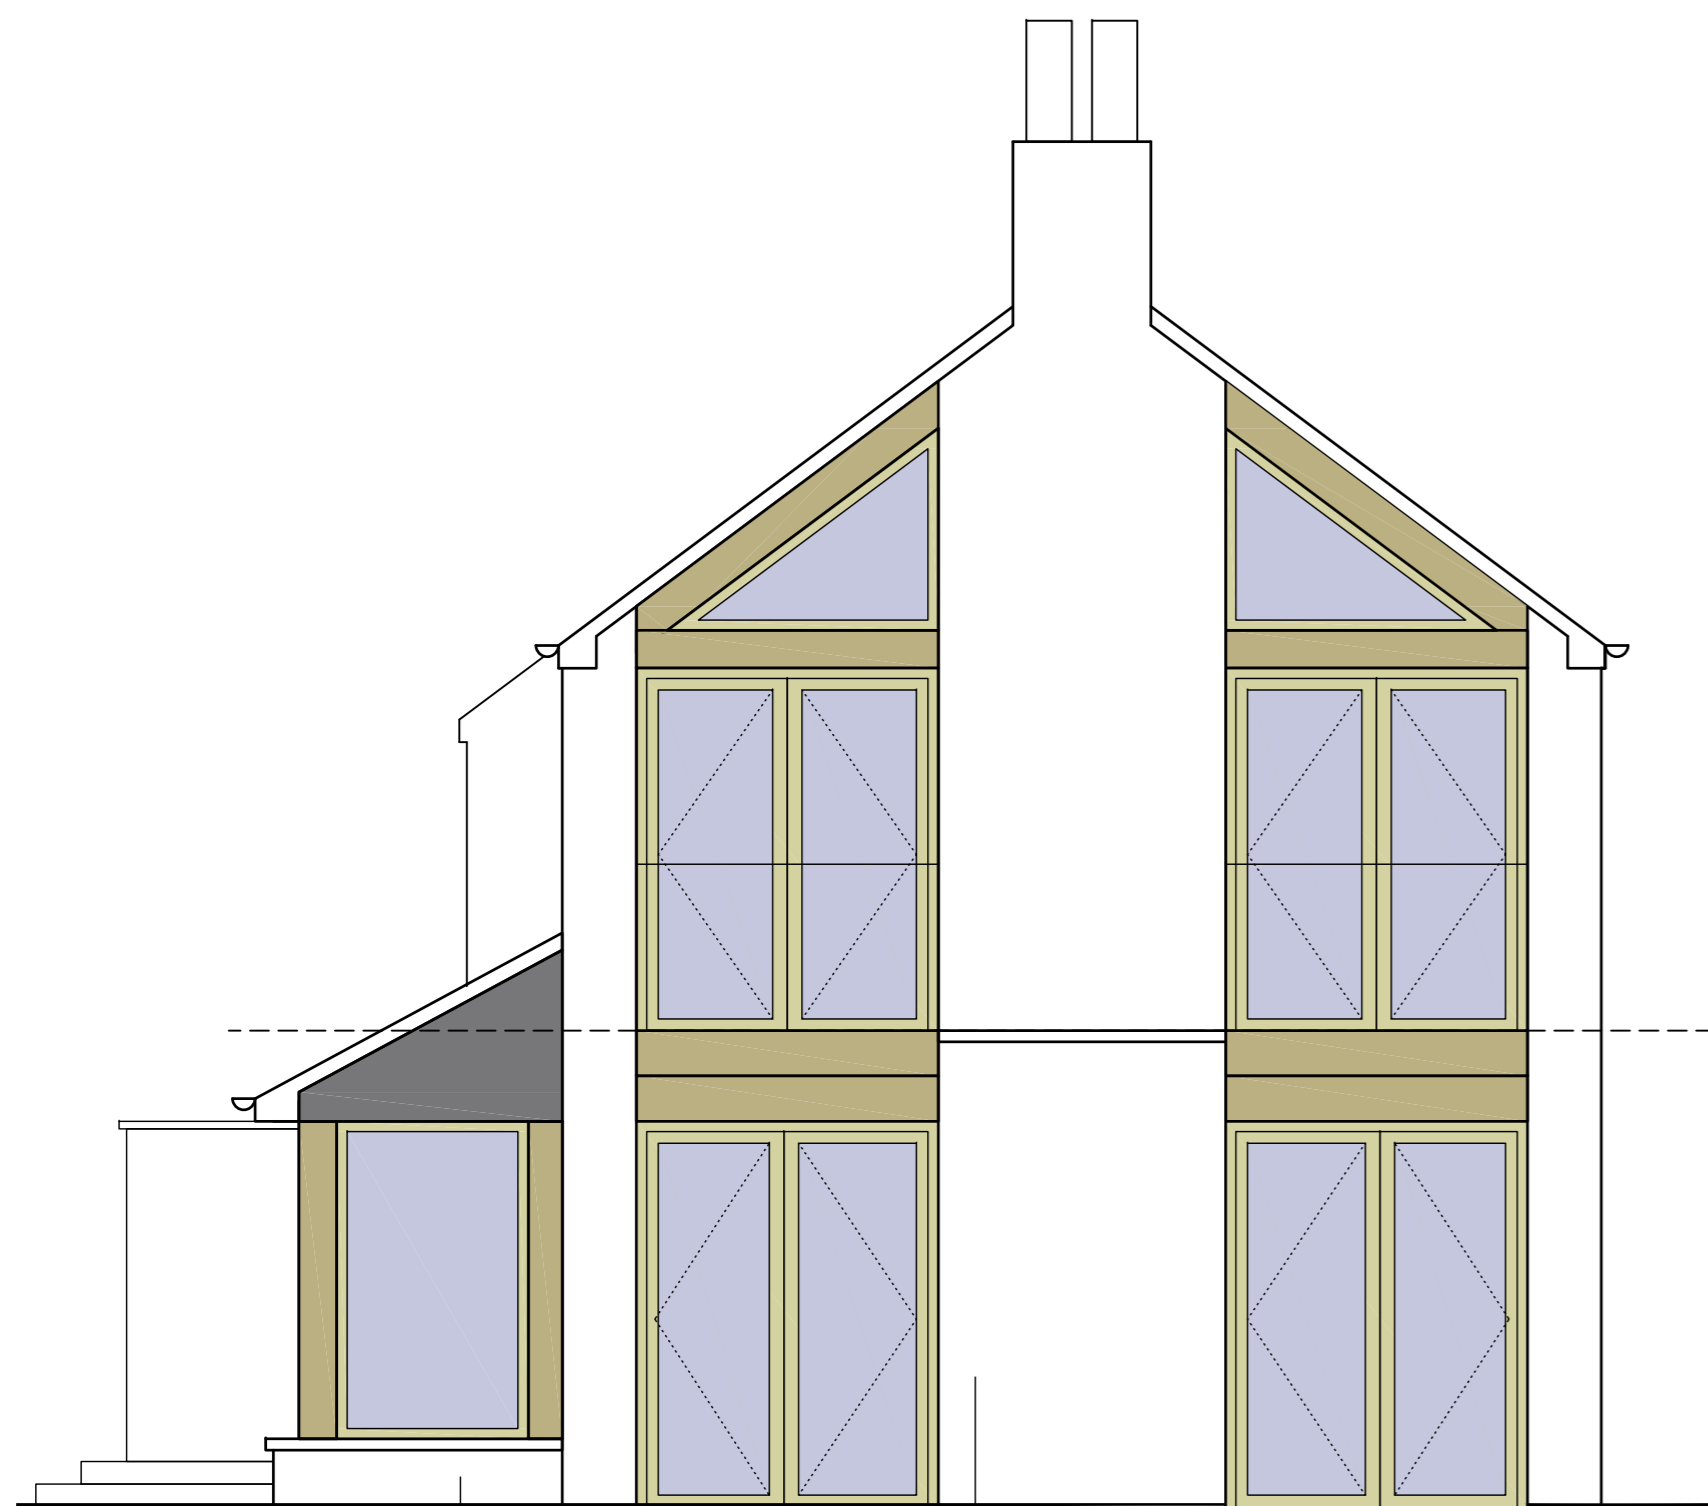

South West Elevation

Loch Lomond walling stone finish

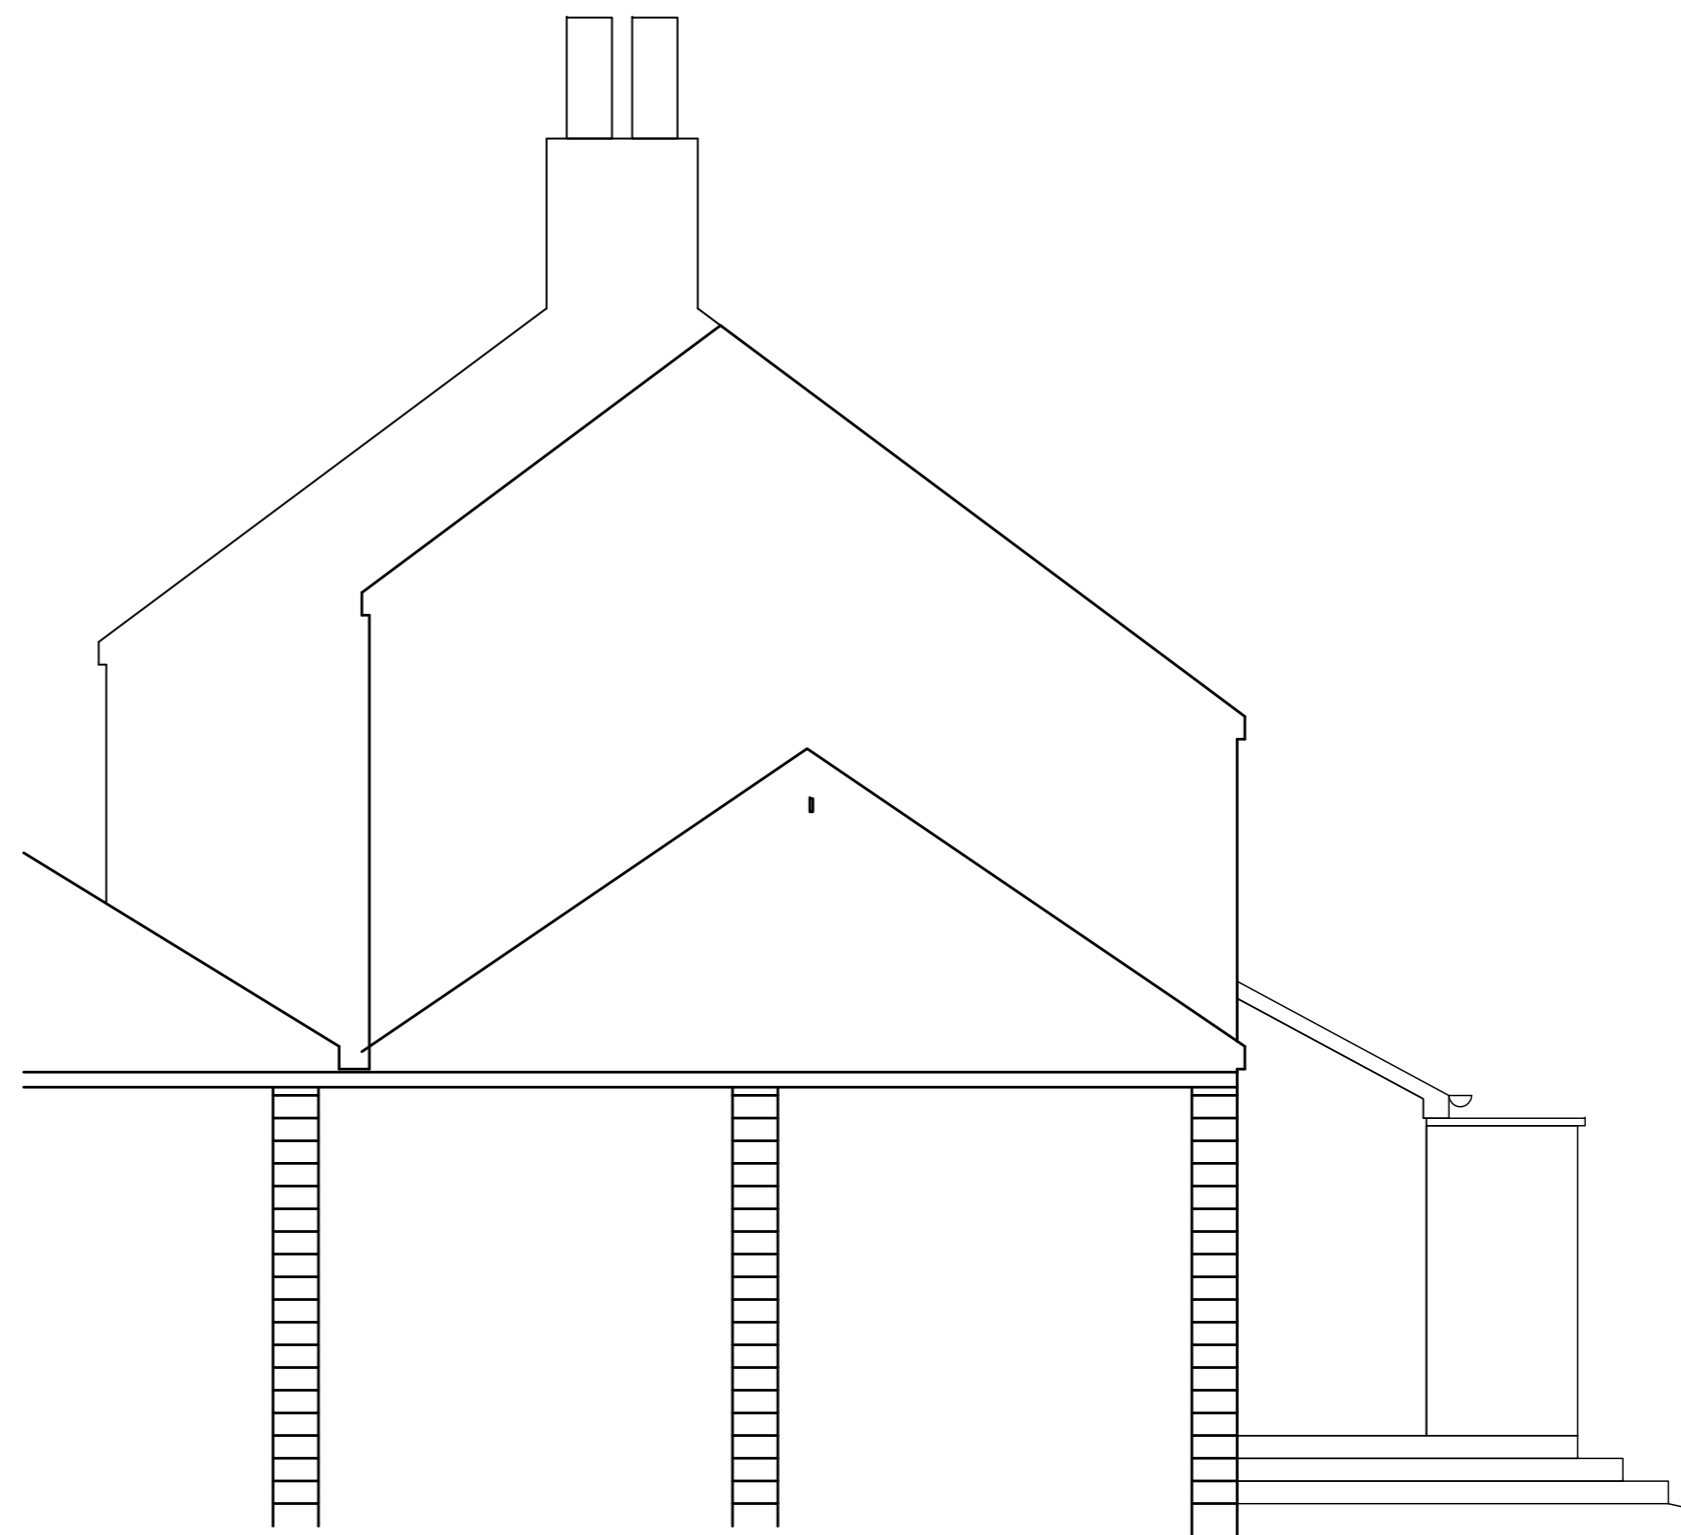

North East Elevation

Scale 1:50



REV	DATE	DESCRIPTION	DRAWN	CHECKED
A				
B				

CLIENT	Mr and Mrs Butler
	Bruach
	Fintry
	G63 0YH

PROJECT	Internal alterations and extension
---------	------------------------------------

DRAWING	Proposed South West and North East Elevations
---------	---

CONSULTANT No	SCALE	DATE	DRAWN
mAC	1:50	25.01.21	SM

PROJECT No	DRAWING No	REV
21001	P-011	-

