





Location Plan 1:10000

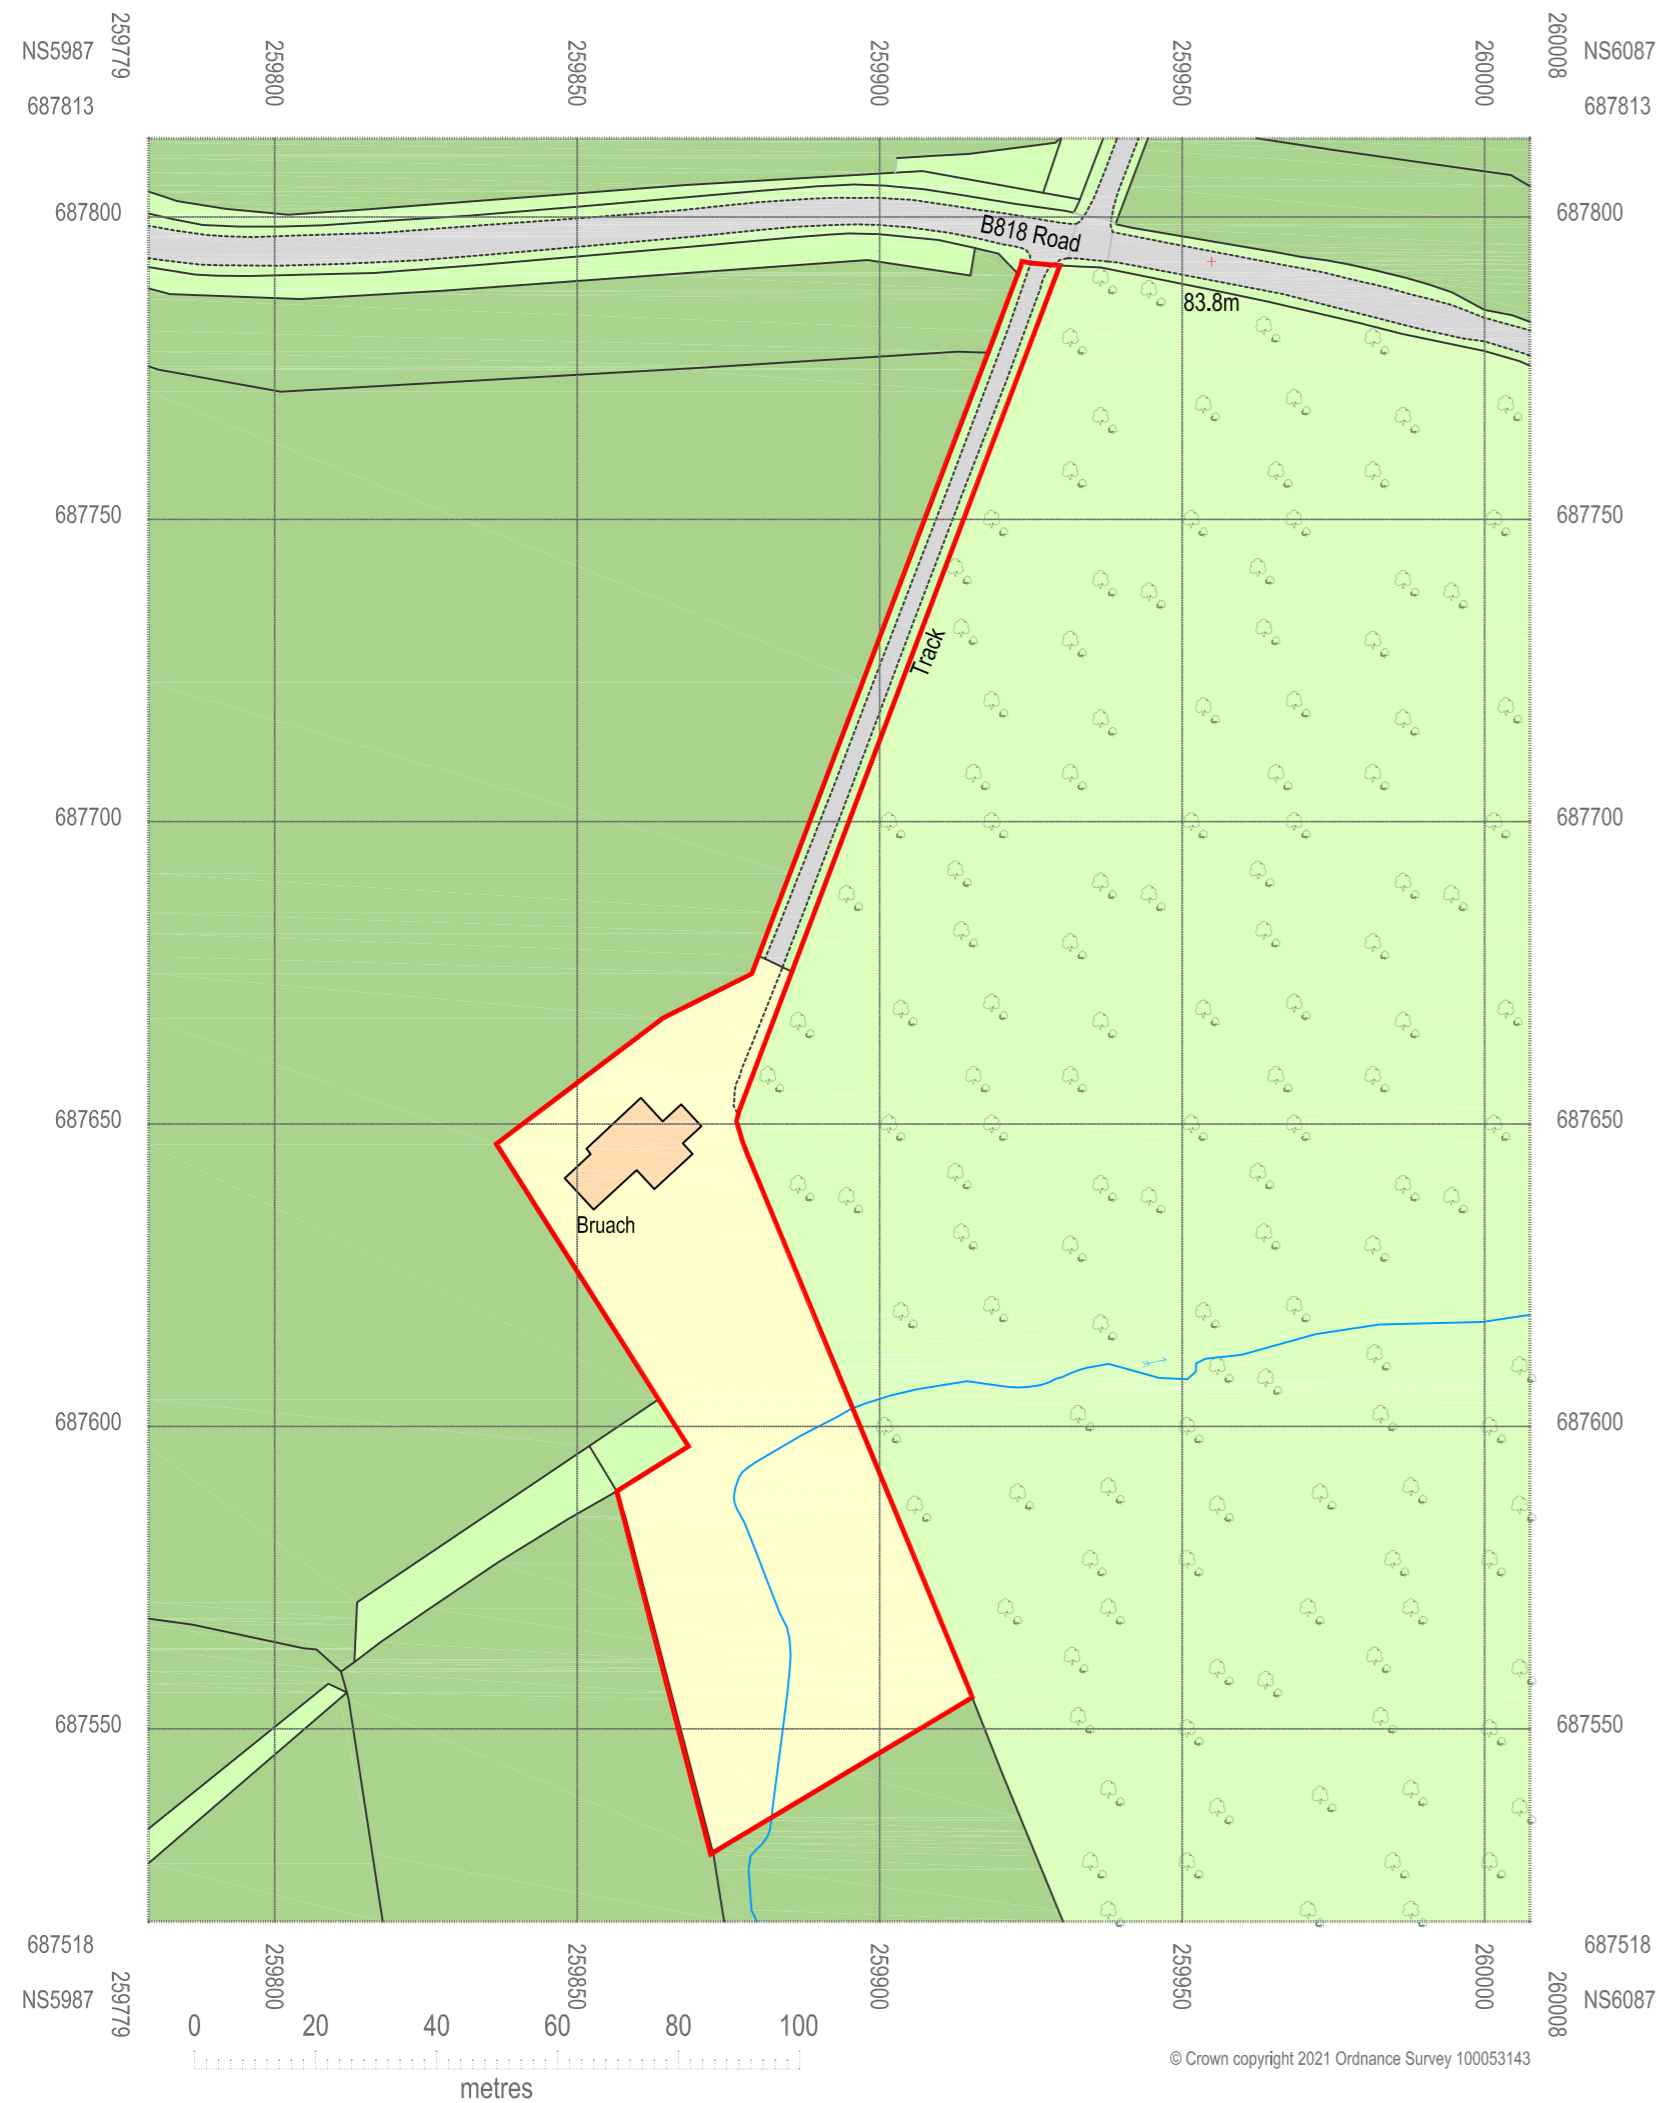

Location Plan 1:1250

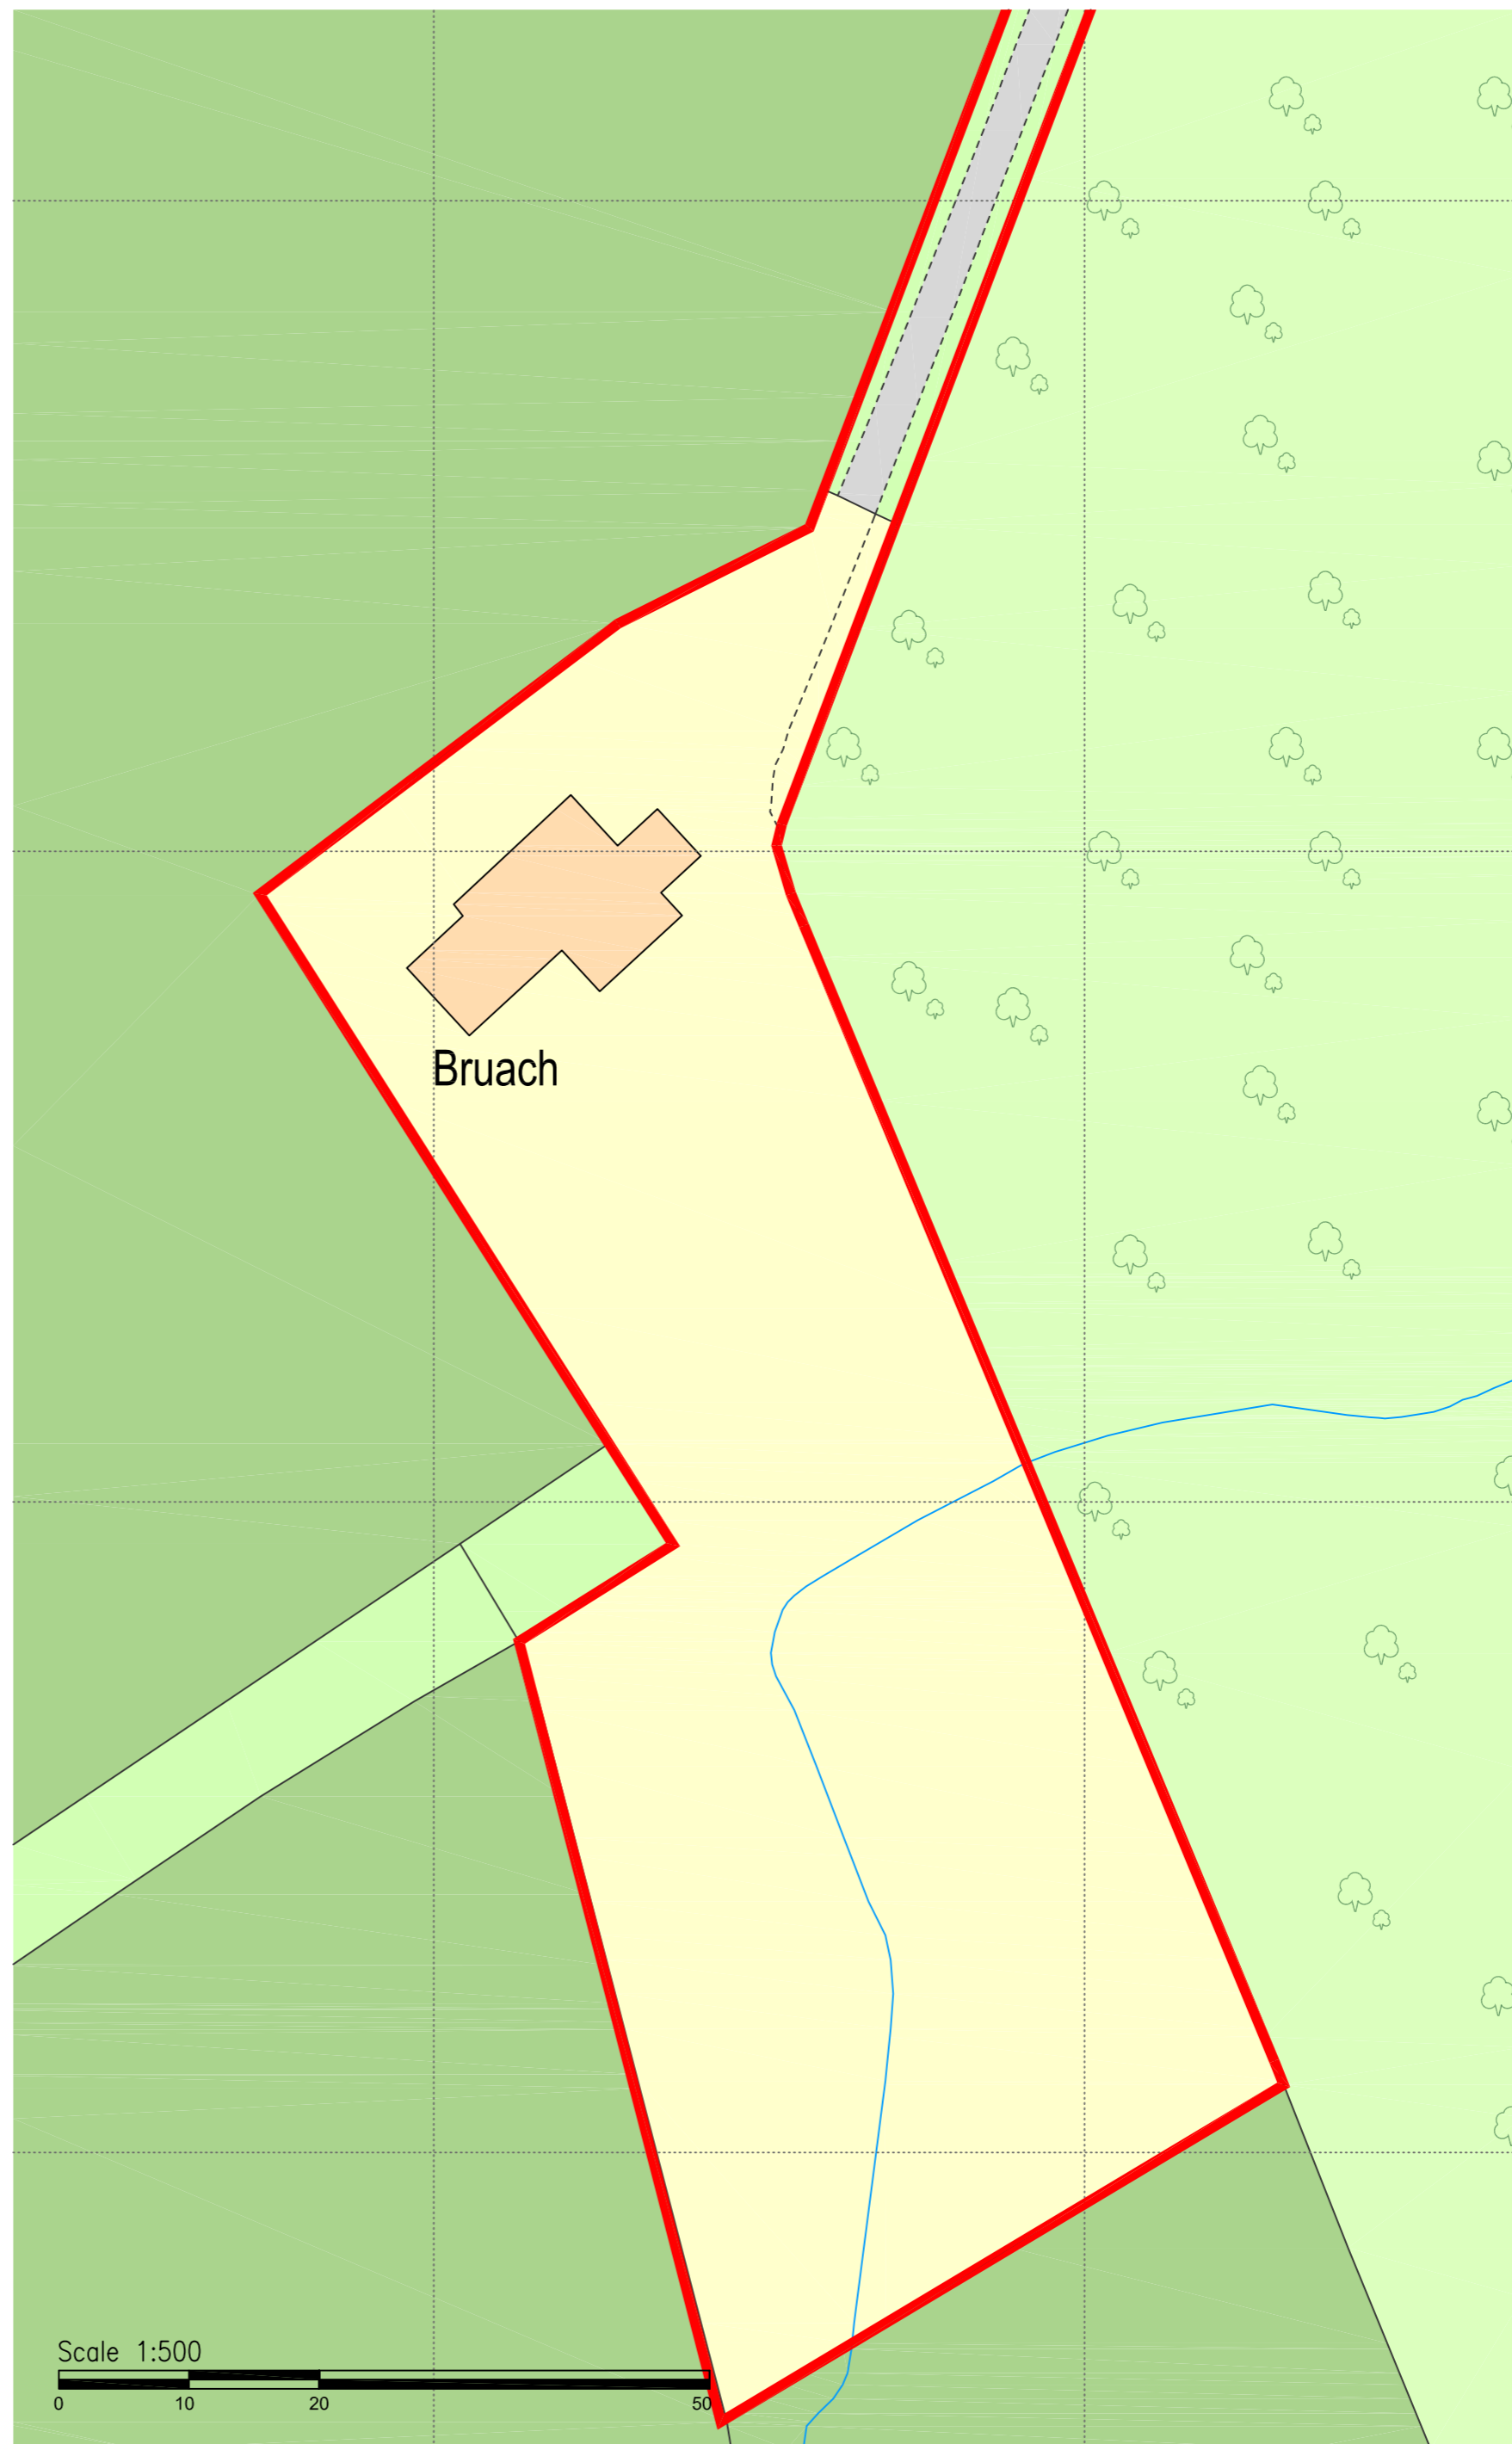

Site Plan 1:500

NOTES ORIGINAL A2

DO NOT SCALE FROM THIS DRAWING.  
ALL DIMENSIONS TO BE CHECKED ON SITE.  
COPYRIGHT PROTECTED.



Application Boundary

B  
A

REV	DATE	DESCRIPTION	DRAWN	CHECKED

CLIENT  
**Mr and Mrs Butler**  
**Bruach**  
**Fintry**  
**G63 0YH**

PROJECT  
**Internal alterations and extension**

DRAWING  
**Site and Location Plan**

CONSULTANT No	SCALE	DATE	DRAWN
mAC	As Stated	25.01.21	SM

PROJECT No	DRAWING No	REV
21001	P-001	-

