

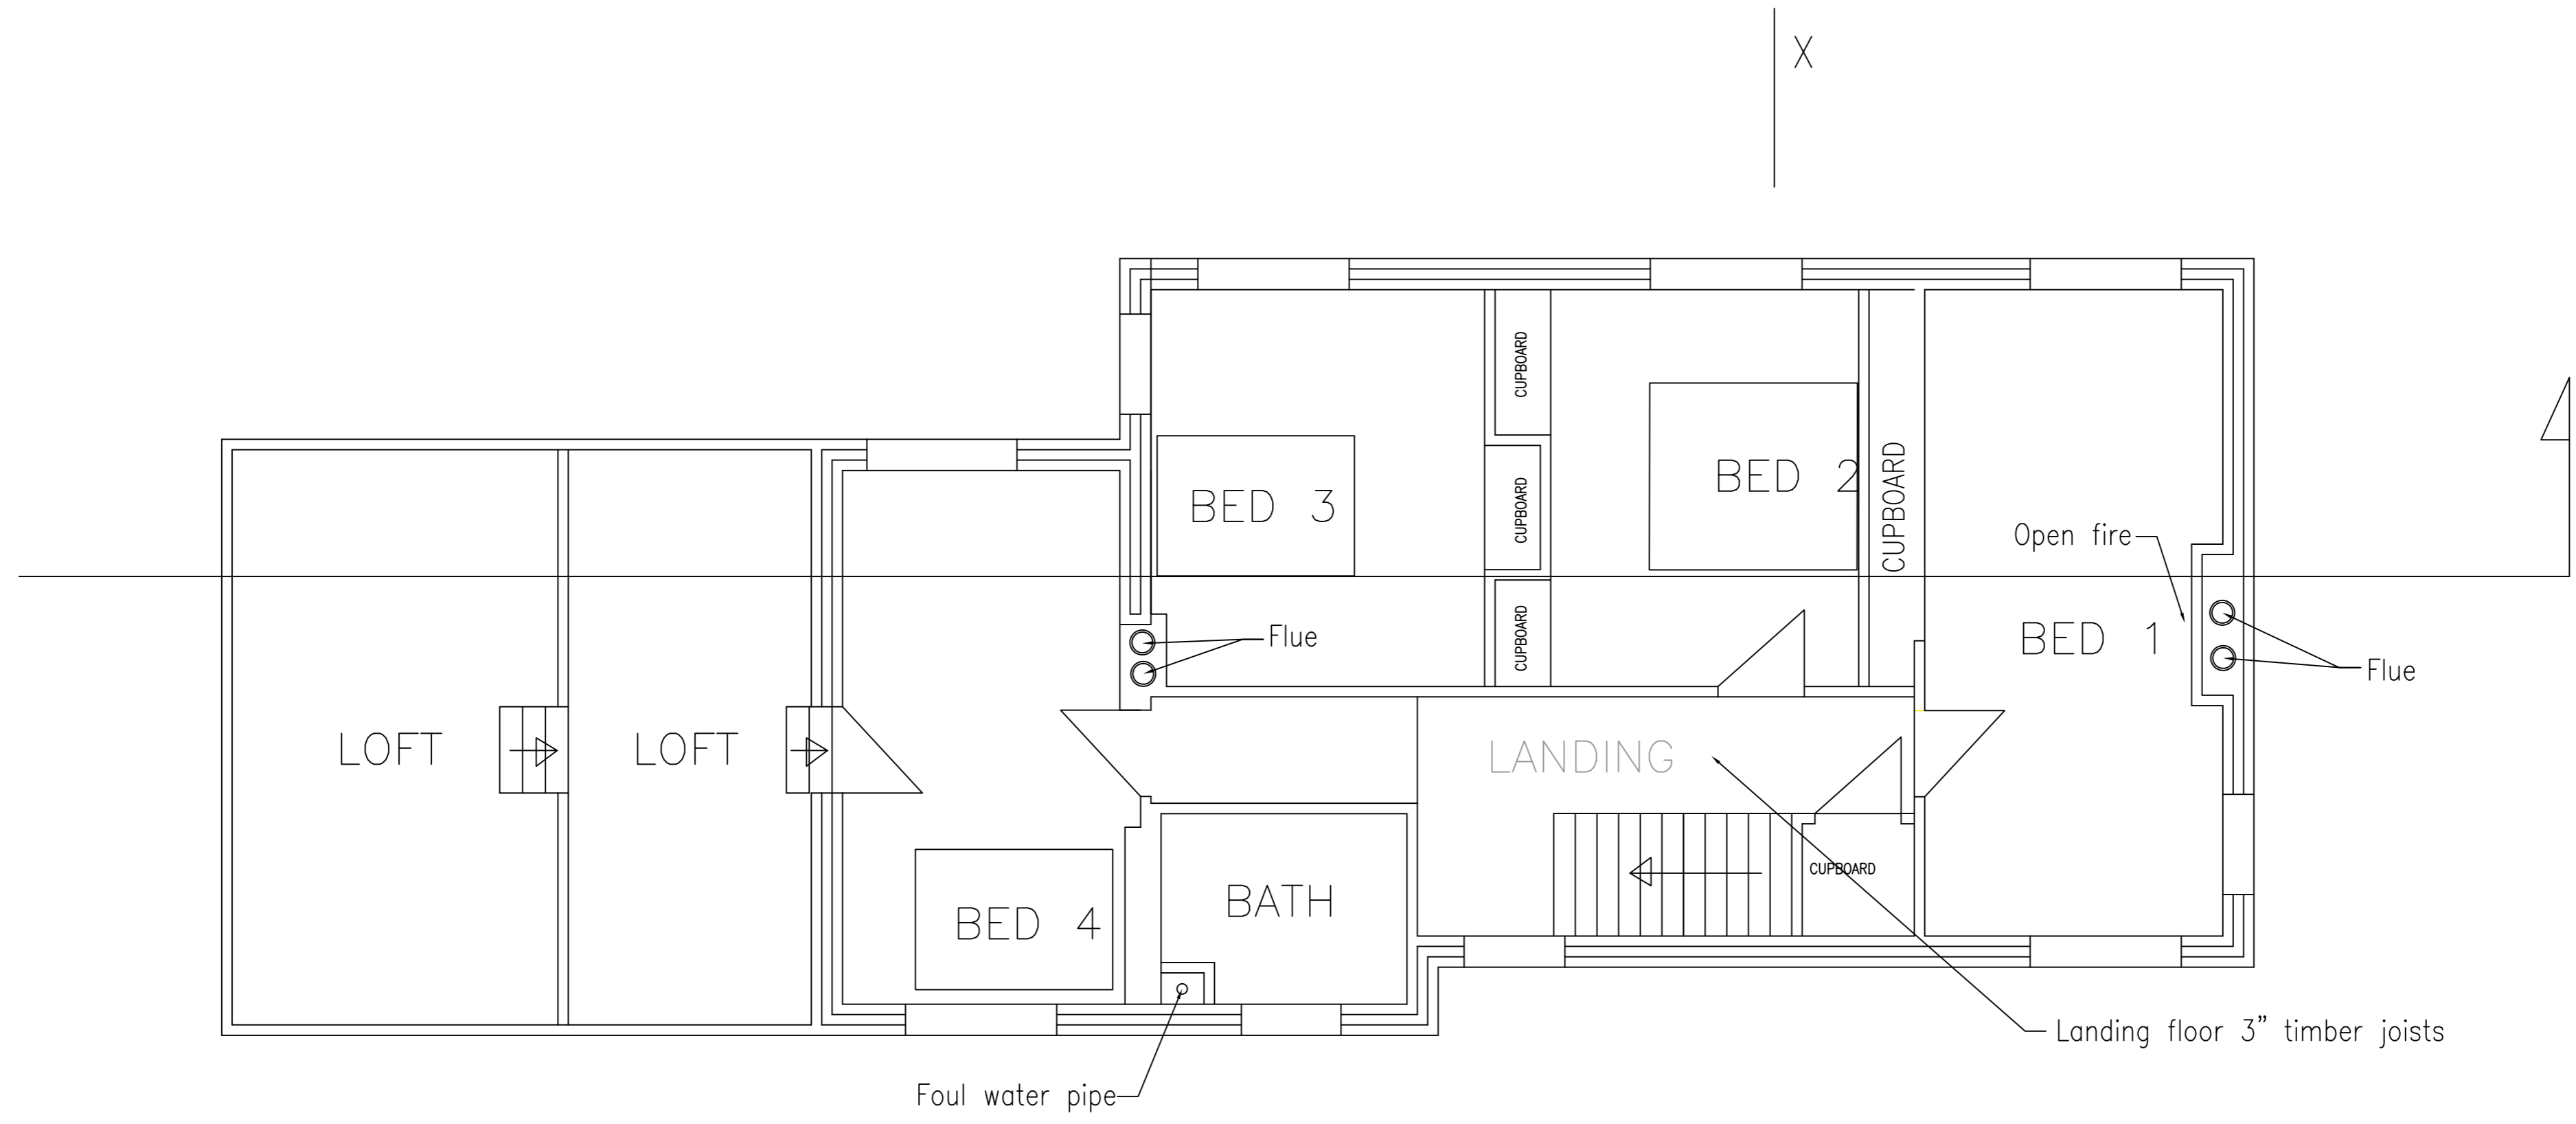


DO NOT SCALE FROM THIS DRAWING.  
ALL DIMENSIONS TO BE CHECKED ON SITE.  
COPYRIGHT PROTECTED.

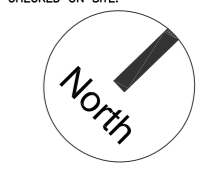

# First Floor Plan

 

REV	DATE	DESCRIPTION	DRAWN	CHECKED

CLIENT  
**Mr and Mrs Butler  
Bruach  
Fintry  
G63 0YH**

PROJECT  
**Internal alterations and  
extension**

DRAWING  
**Existing  
First Floor Plan**

CONSULTANT No	SCALE	DATE	DRAWN
mAC	1:50	25.01.21	SM
PROJECT No	DRAWING No	REV	
21001	P-004	-	

