



DO NOT SCALE FROM THIS DRAWING.
ALL DIMENSIONS TO BE CHECKED ON SITE.
COPYRIGHT PROTECTED.

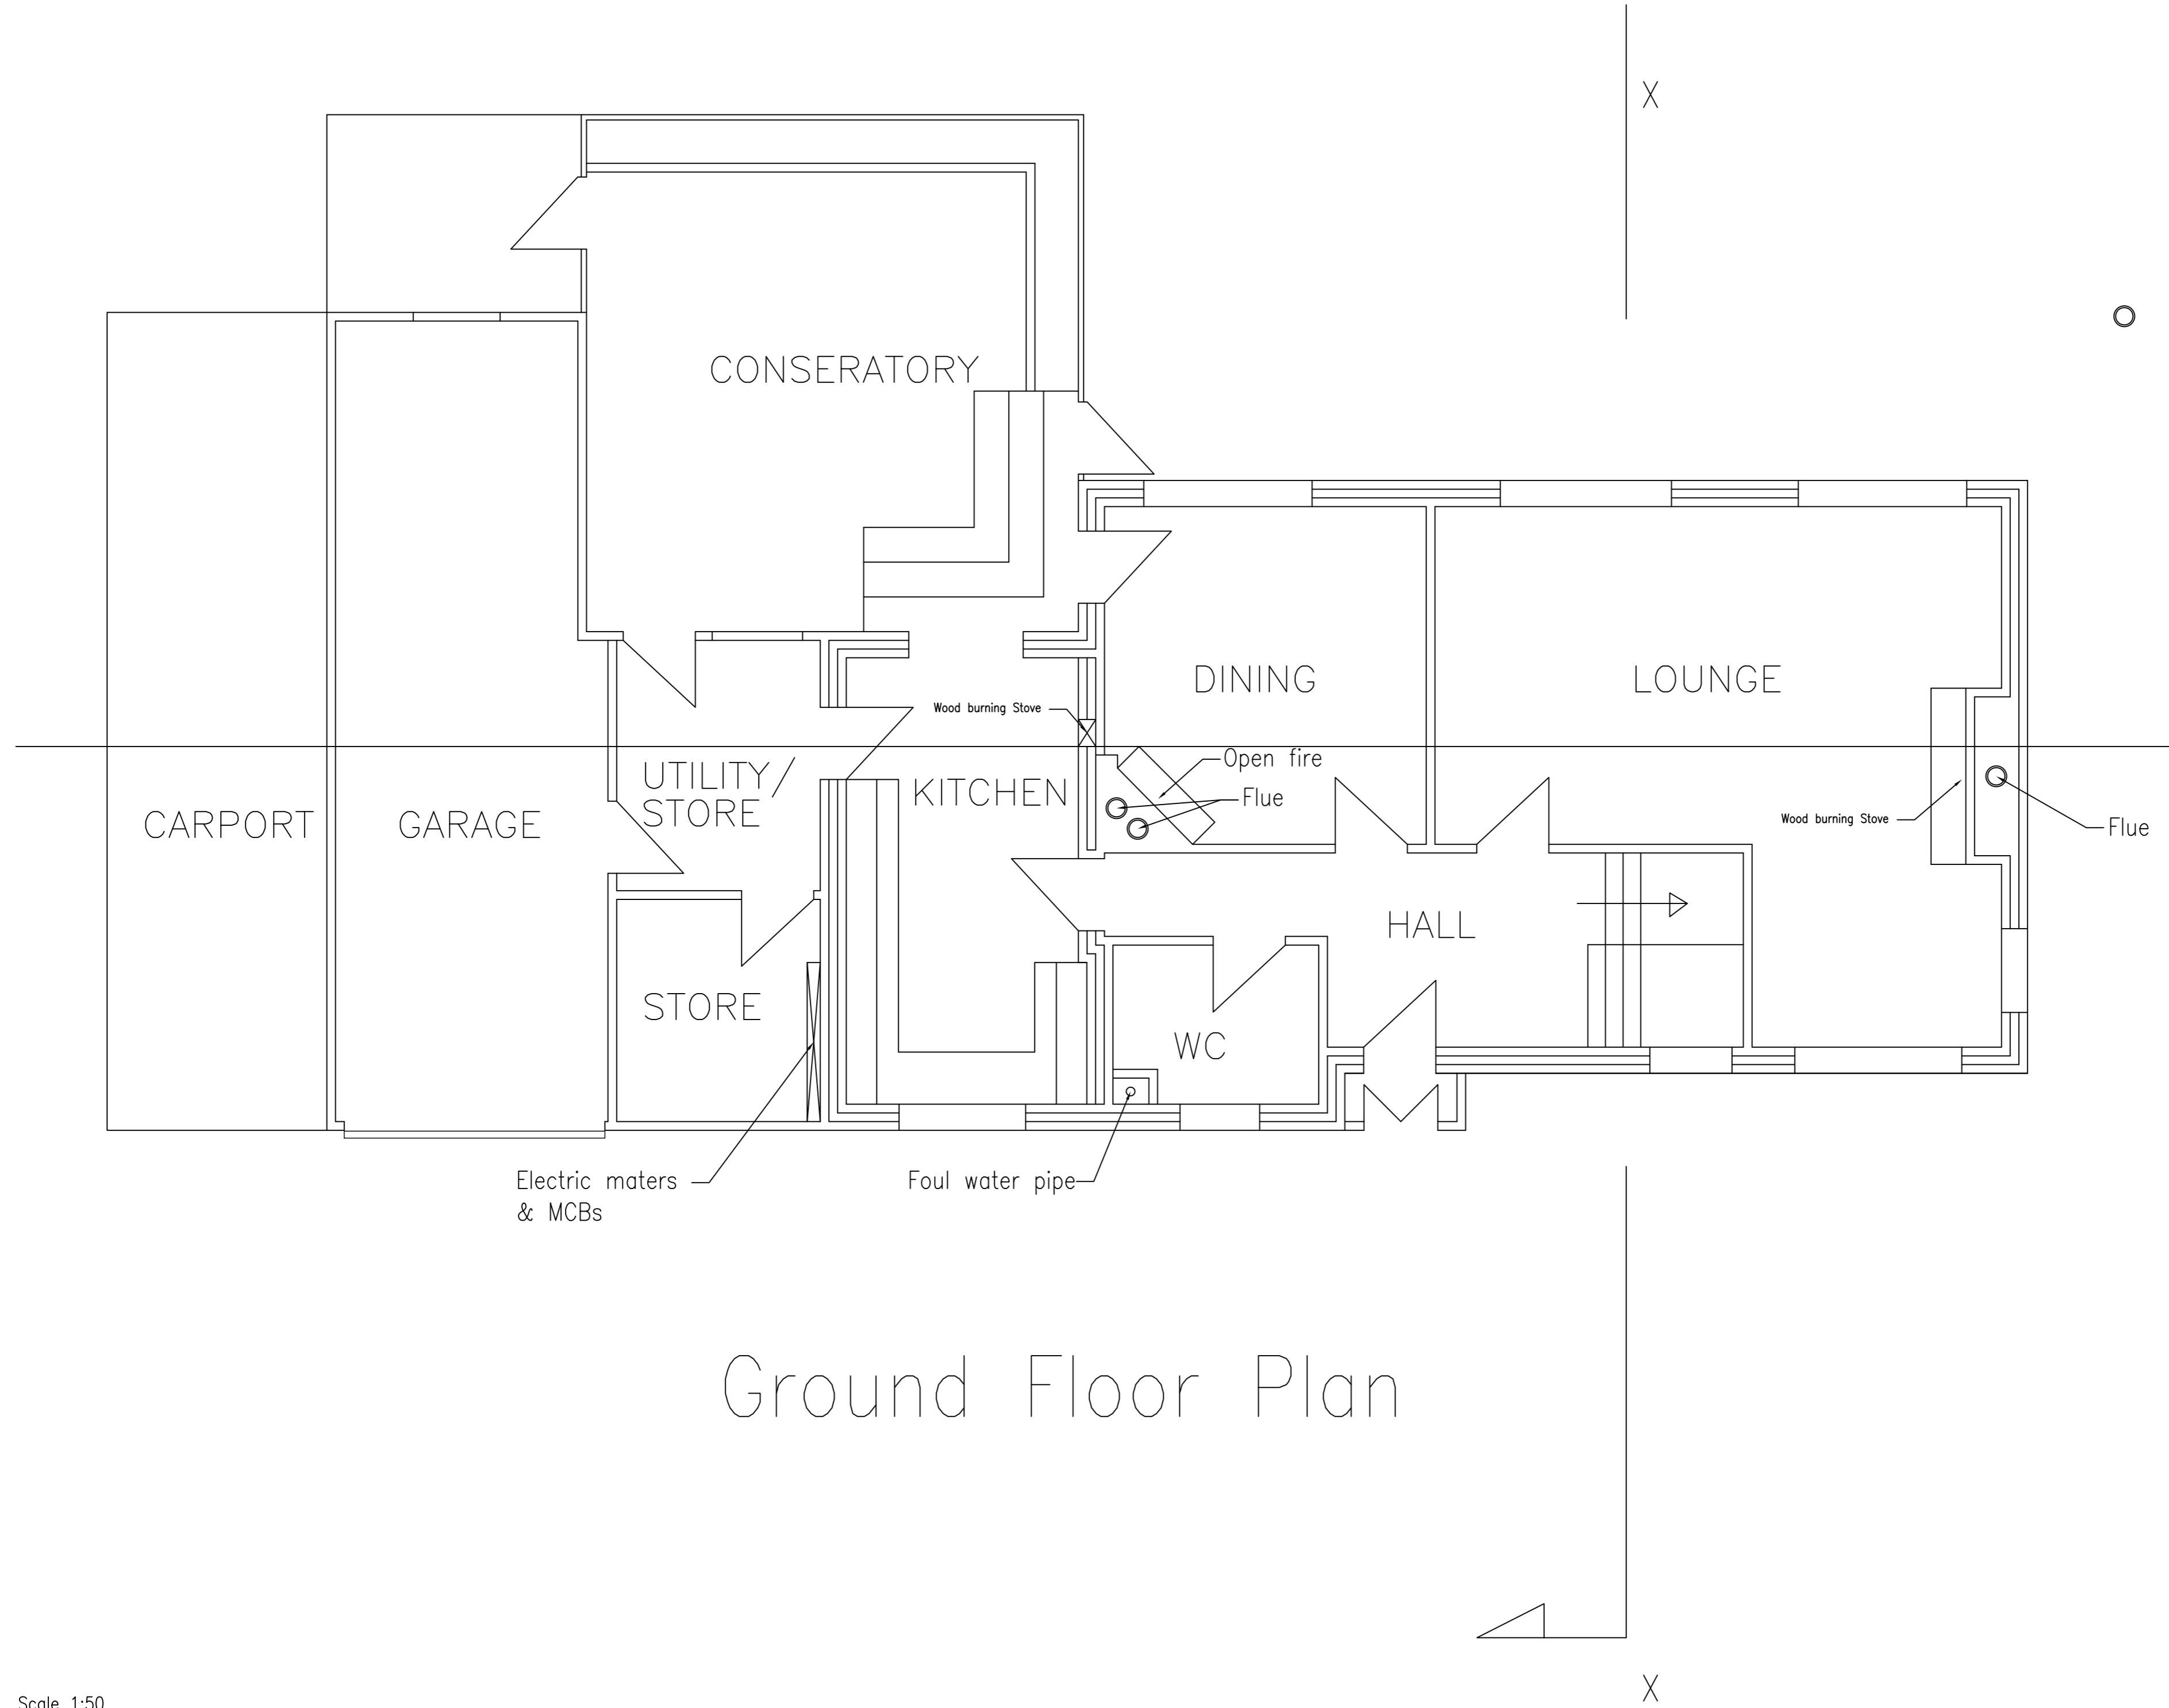

Ground Floor Plan

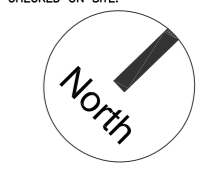

REV	DATE	DESCRIPTION	DRAWN	CHECKED

CLIENT
Mr and Mrs Butler
 Bruach
 Fintry
 G63 0YH

PROJECT
Internal alterations and extension

DRAWING
Existing Ground Floor Plan

CONSULTANT No	SCALE	DATE	DRAWN
mAC	1:50	25.01.21	SM

PROJECT No	DRAWING No	REV
21001	P-003	-

