




PLAN ELEVATION

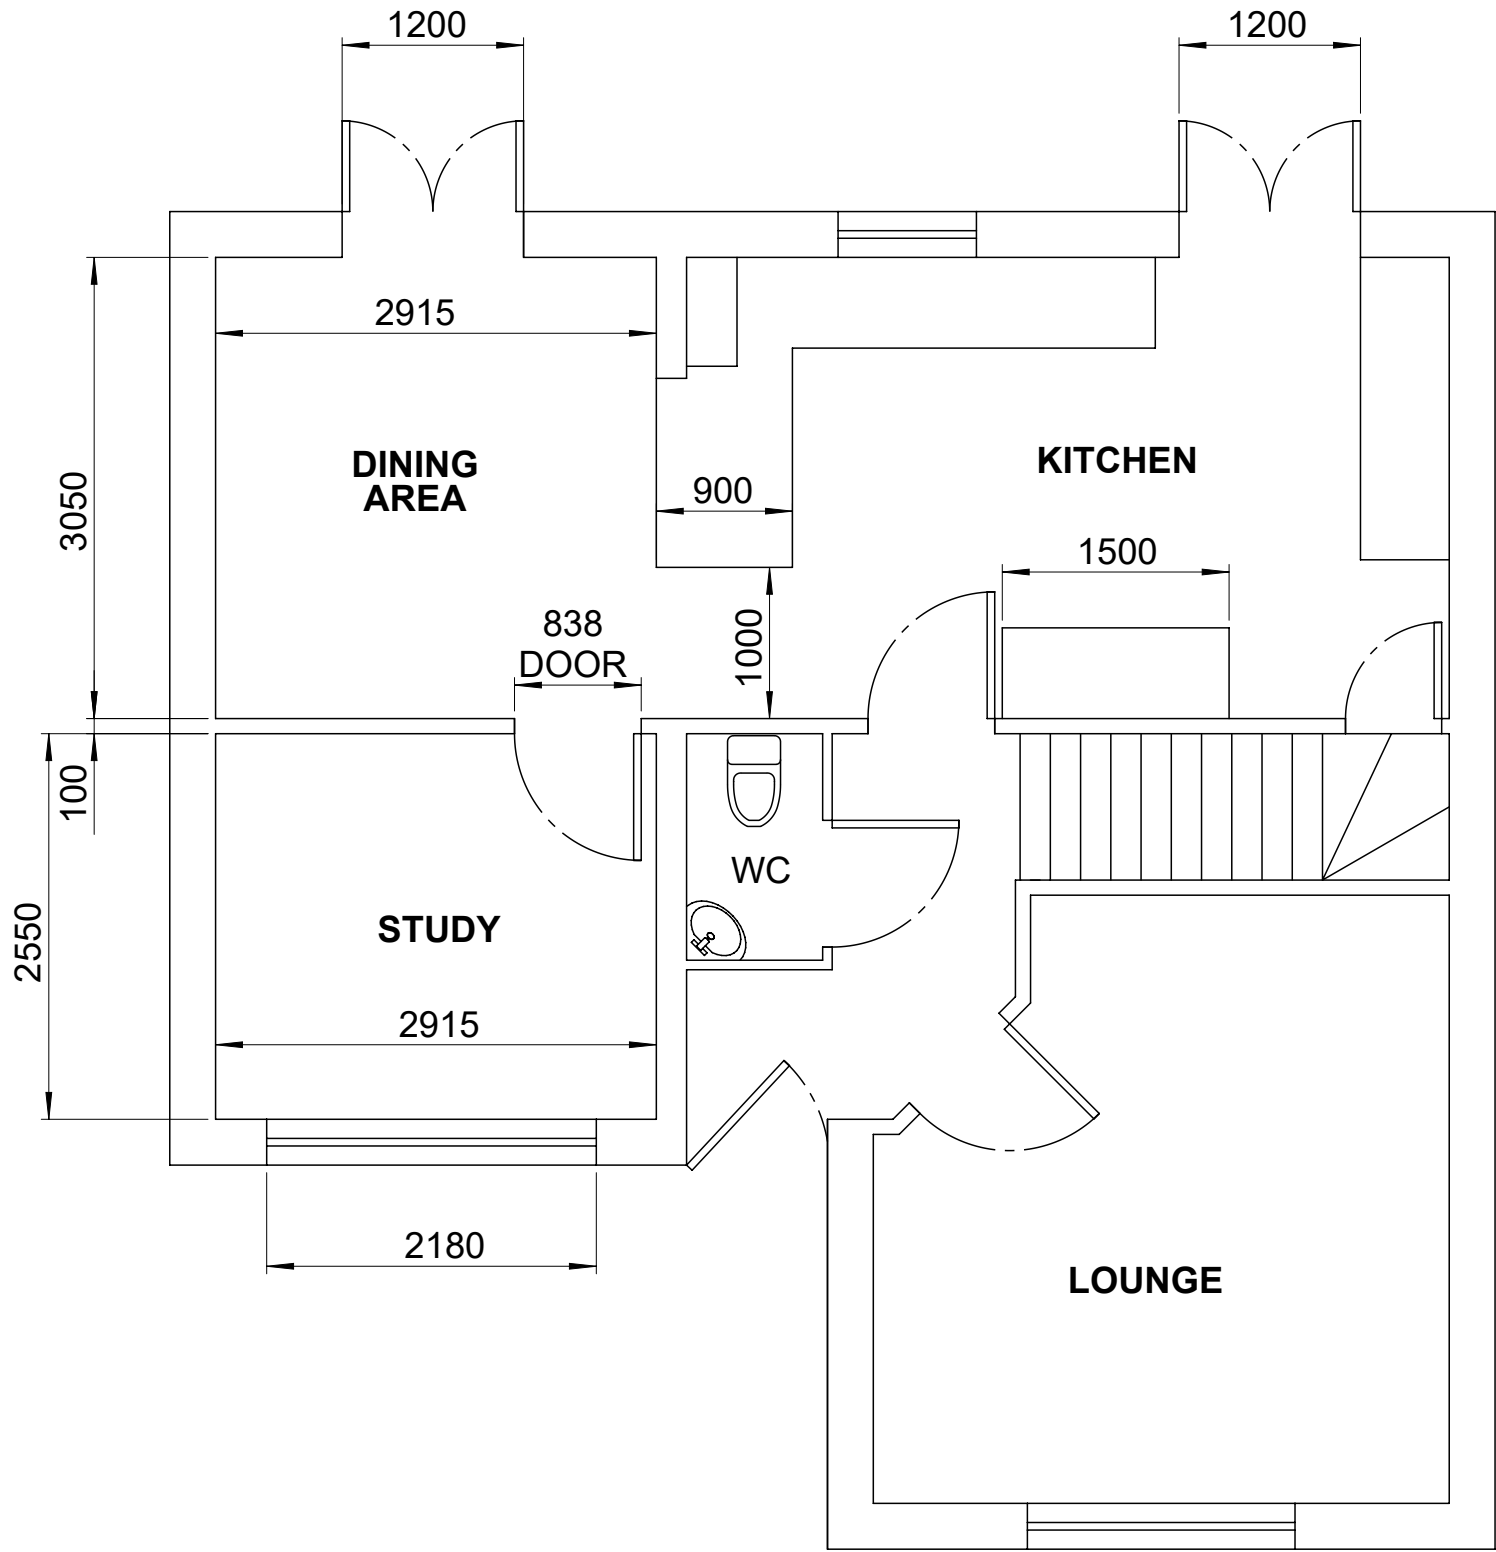


PROPOSED NEW GROUND FLOOR LAYOUT

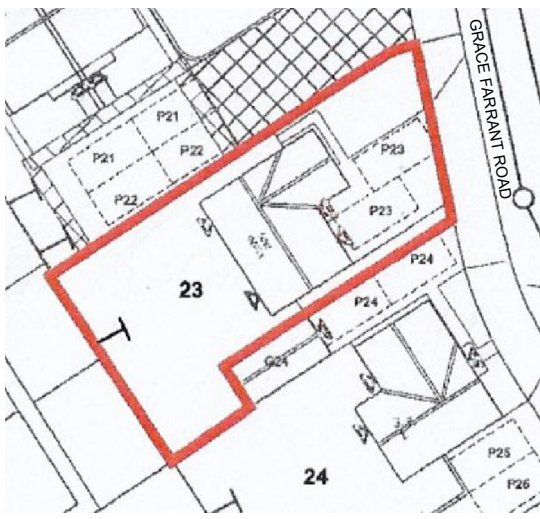


BLOCK PLAN
SCALE 1:500

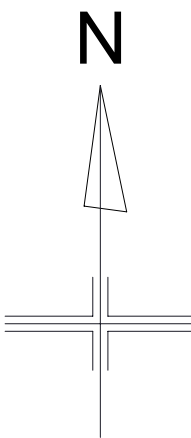

PROPOSED NEW FRONT ELEVATION

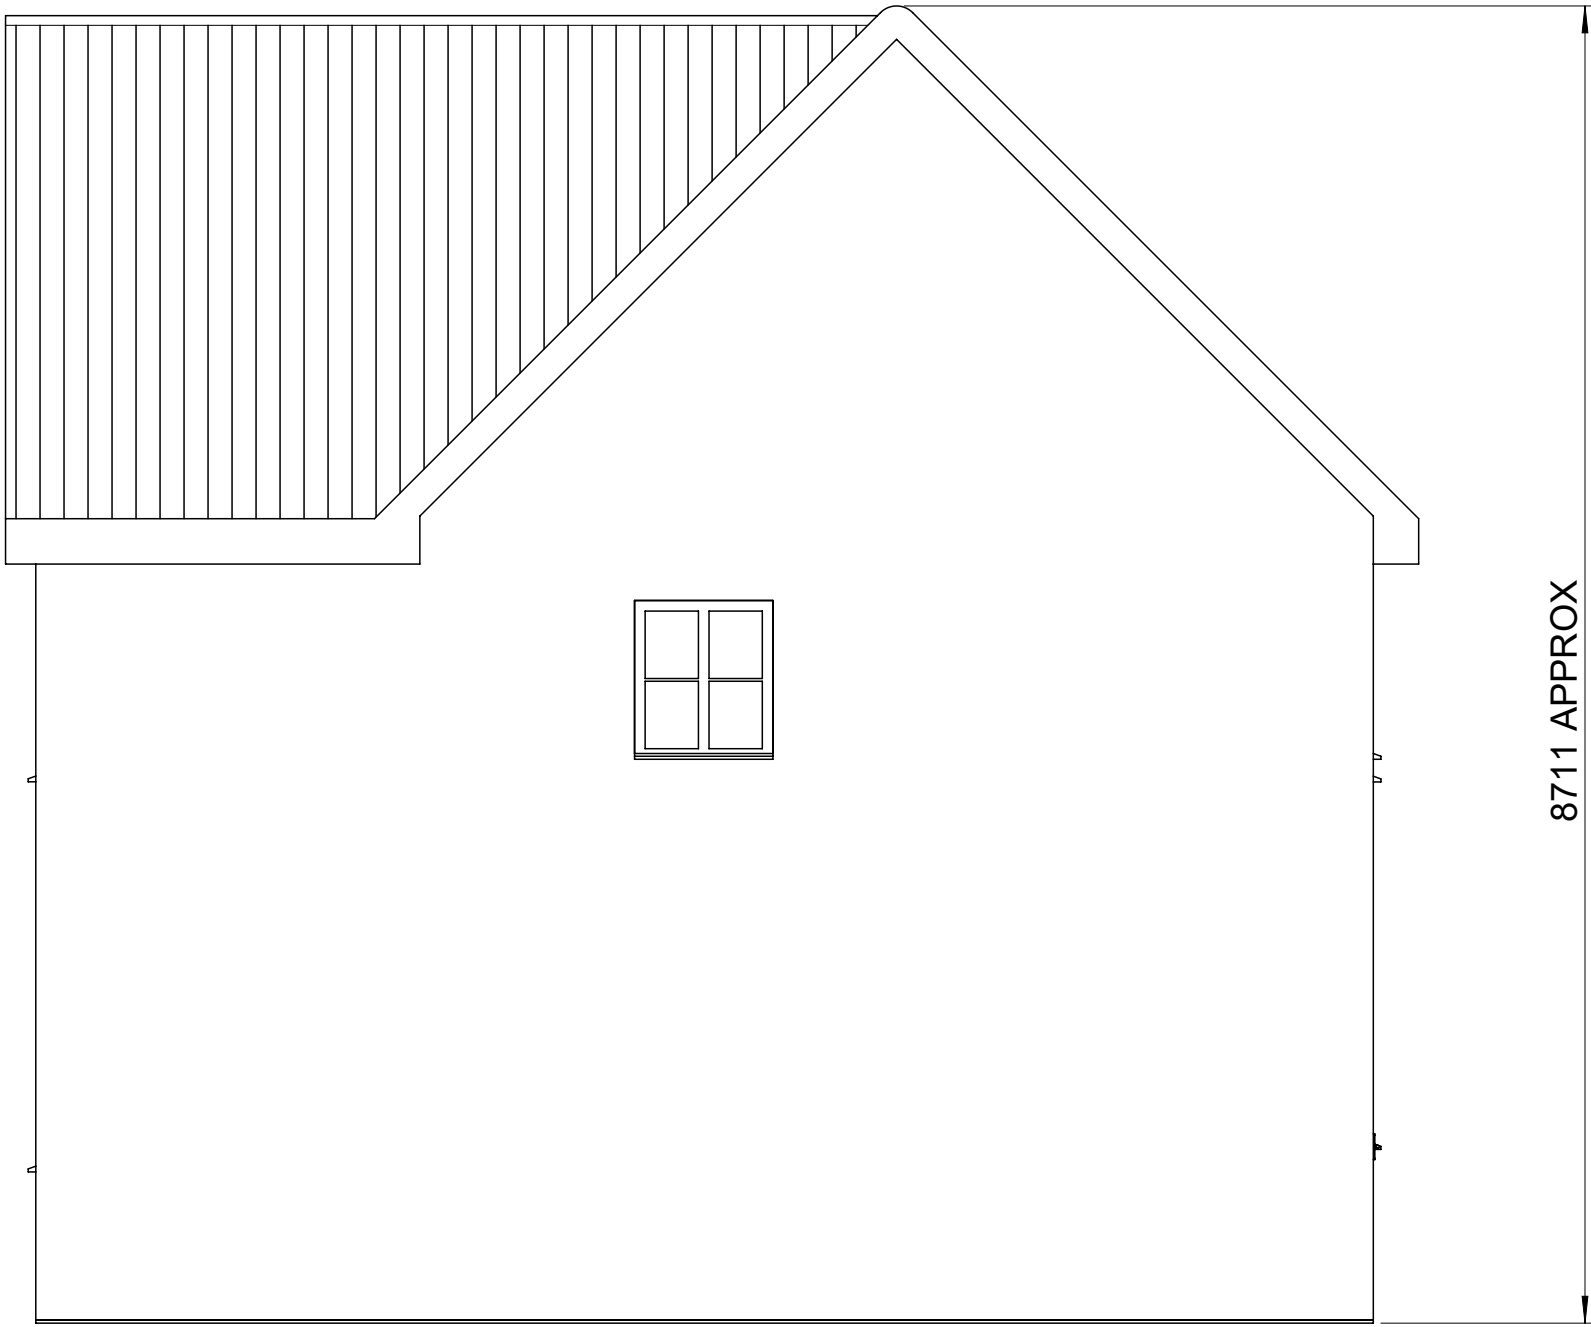

SIDE ELEVATION (UNCHANGED)

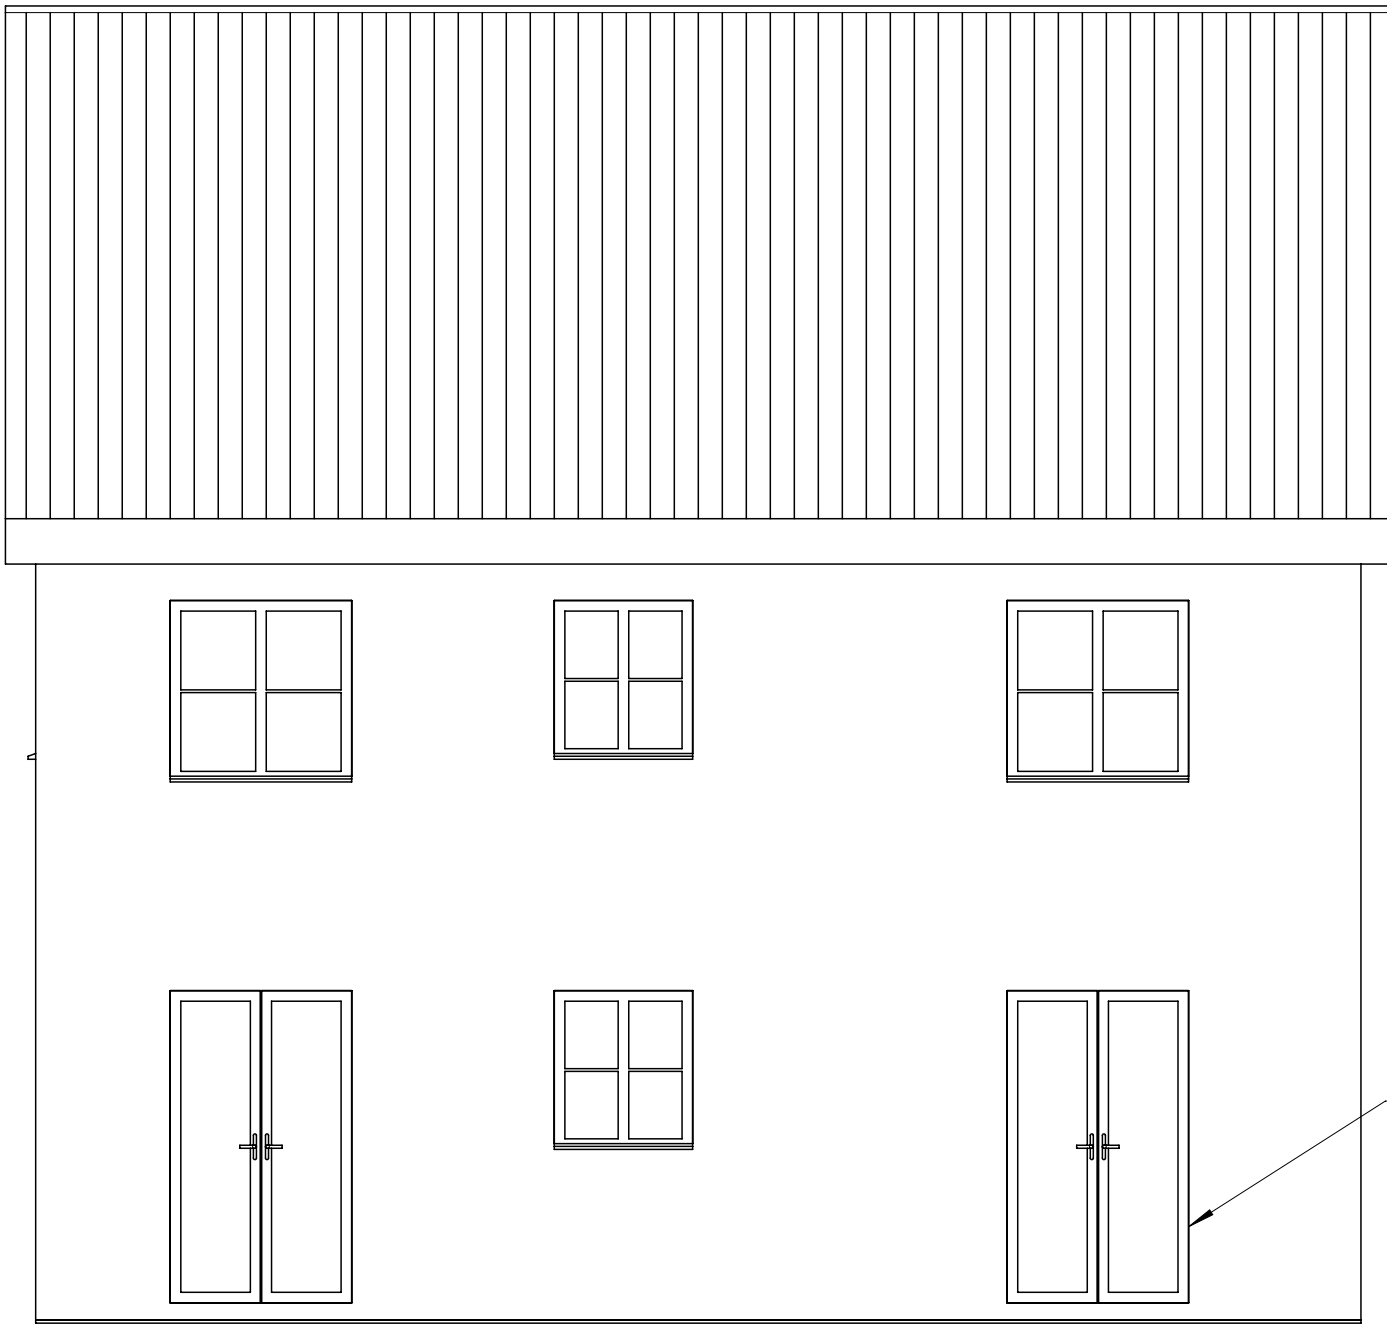

PROPOSED NEW REAR ELEVATION

TITLE: PROPOSED NEW LAYOUT - 46 GRACE FARRANT ROAD, GT CORNARD		
DWG NO. Drawing 02		
REVISION 01	DRAWN BY: RS	A1
SCALE 1:50	DRAWN DATE: 03/03/2021	