




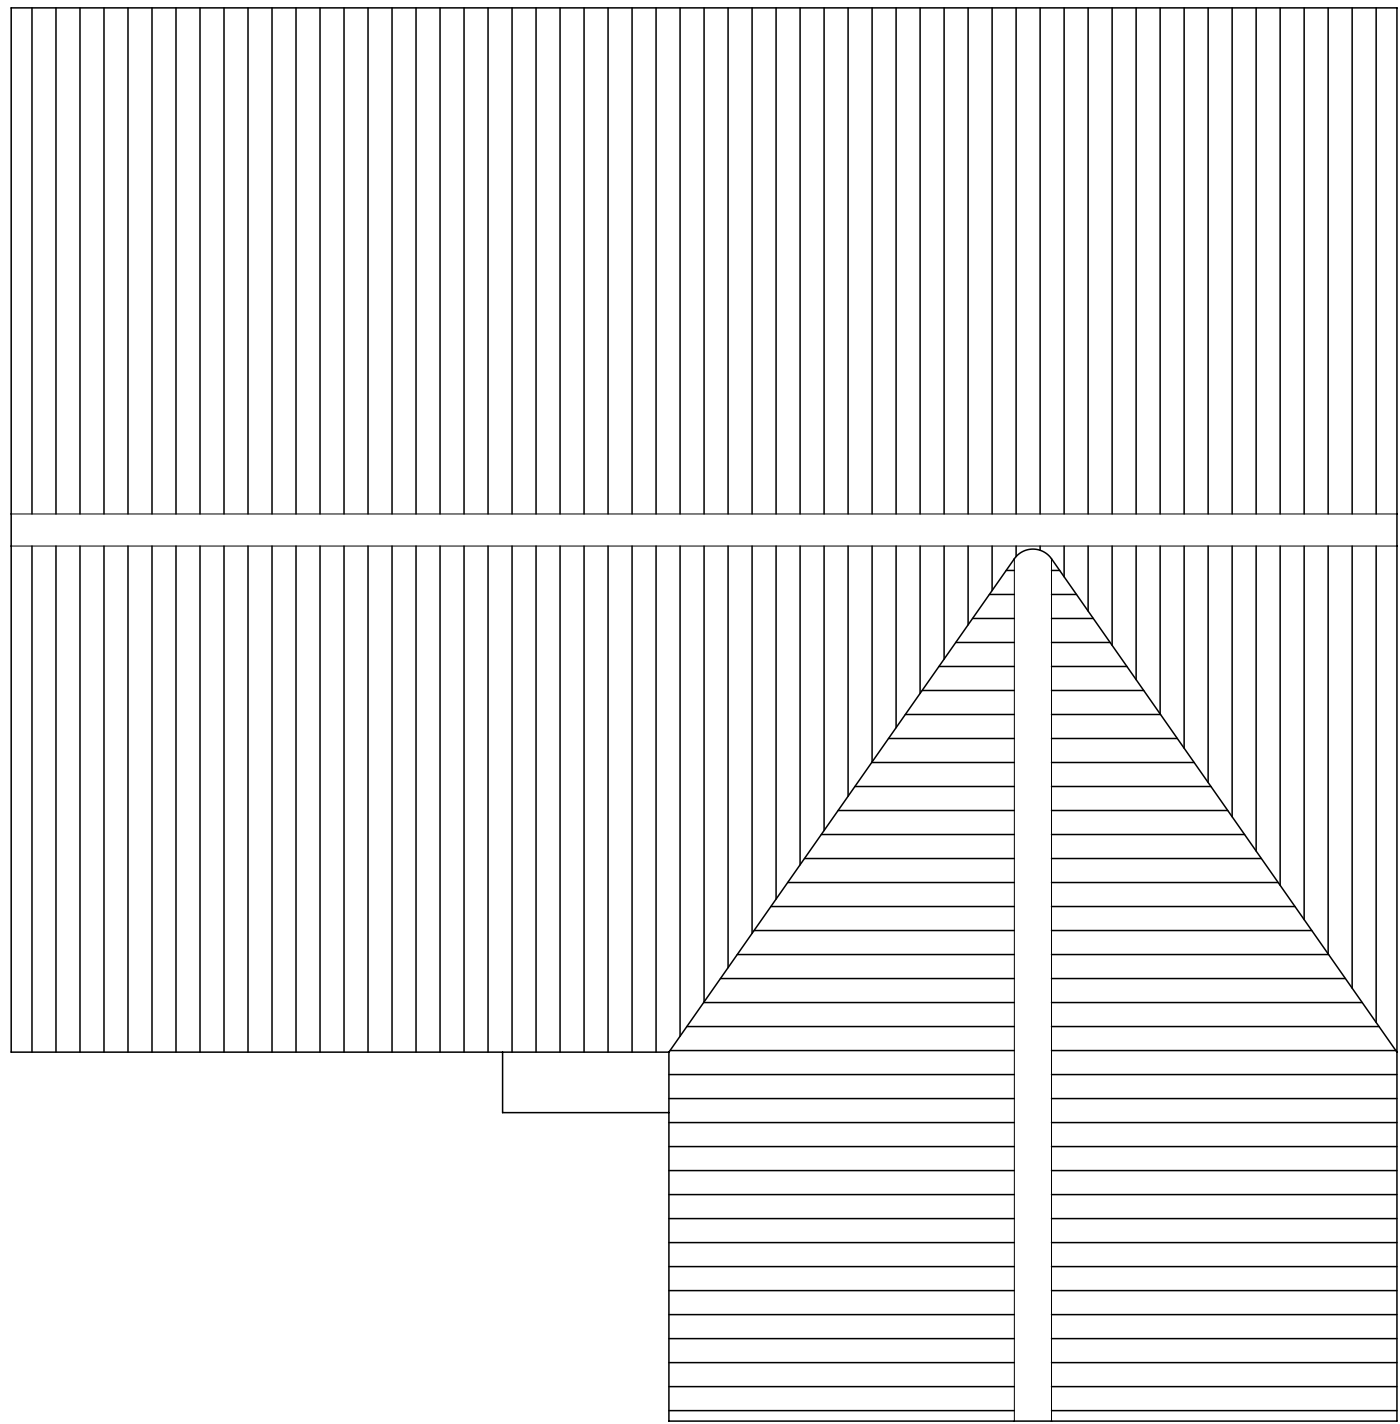


PLAN ELEVATION

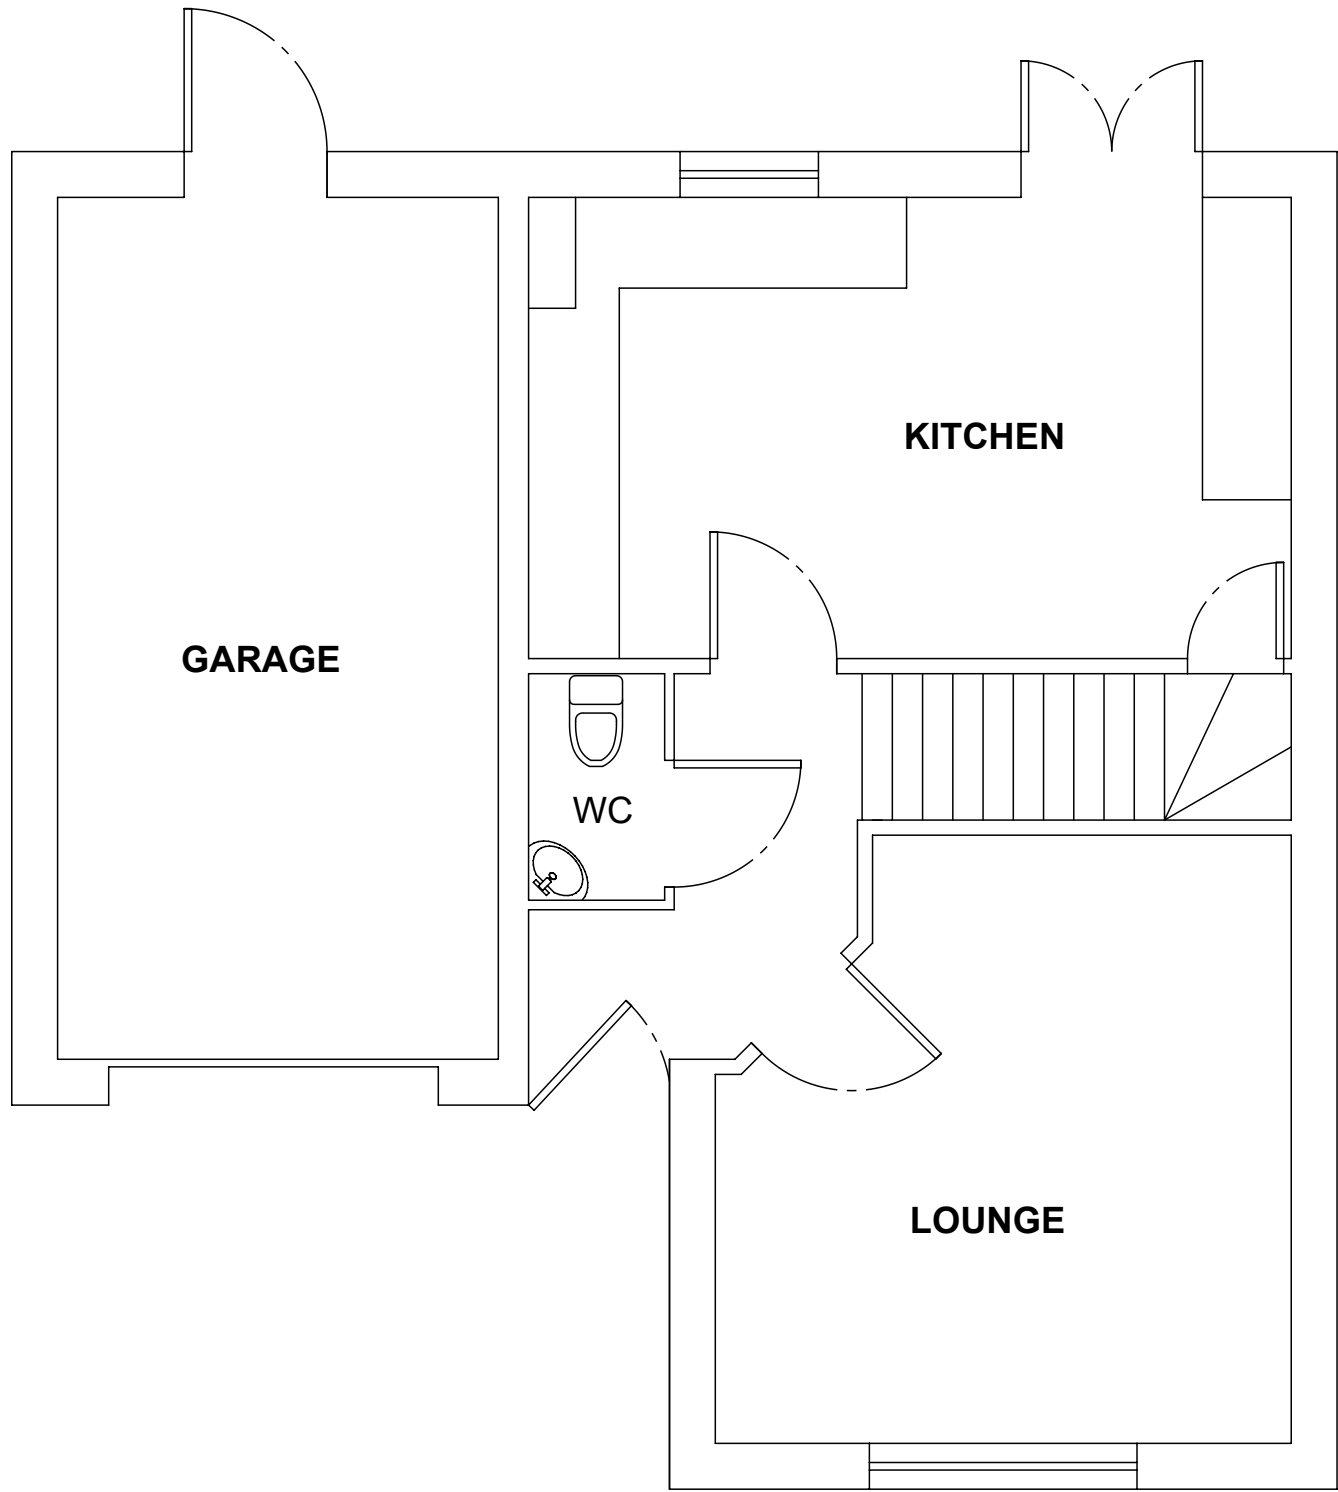


EXISTING GROUND FLOOR LAYOUT

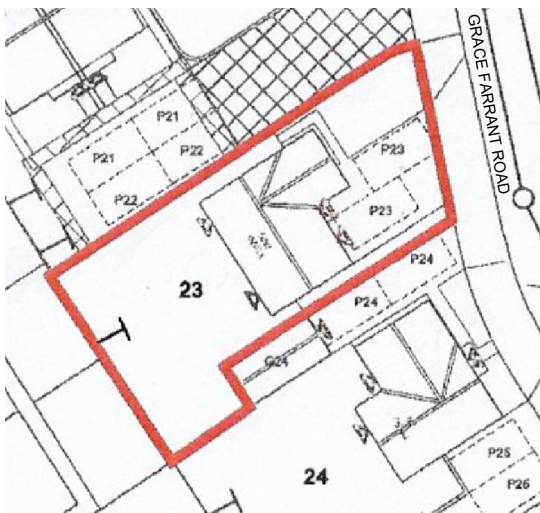


BLOCK PLAN
SCALE 1:500

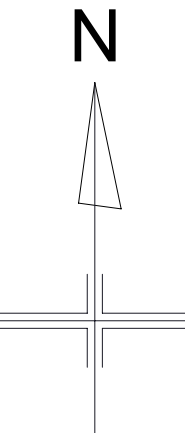

EXISTING FRONT ELEVATION

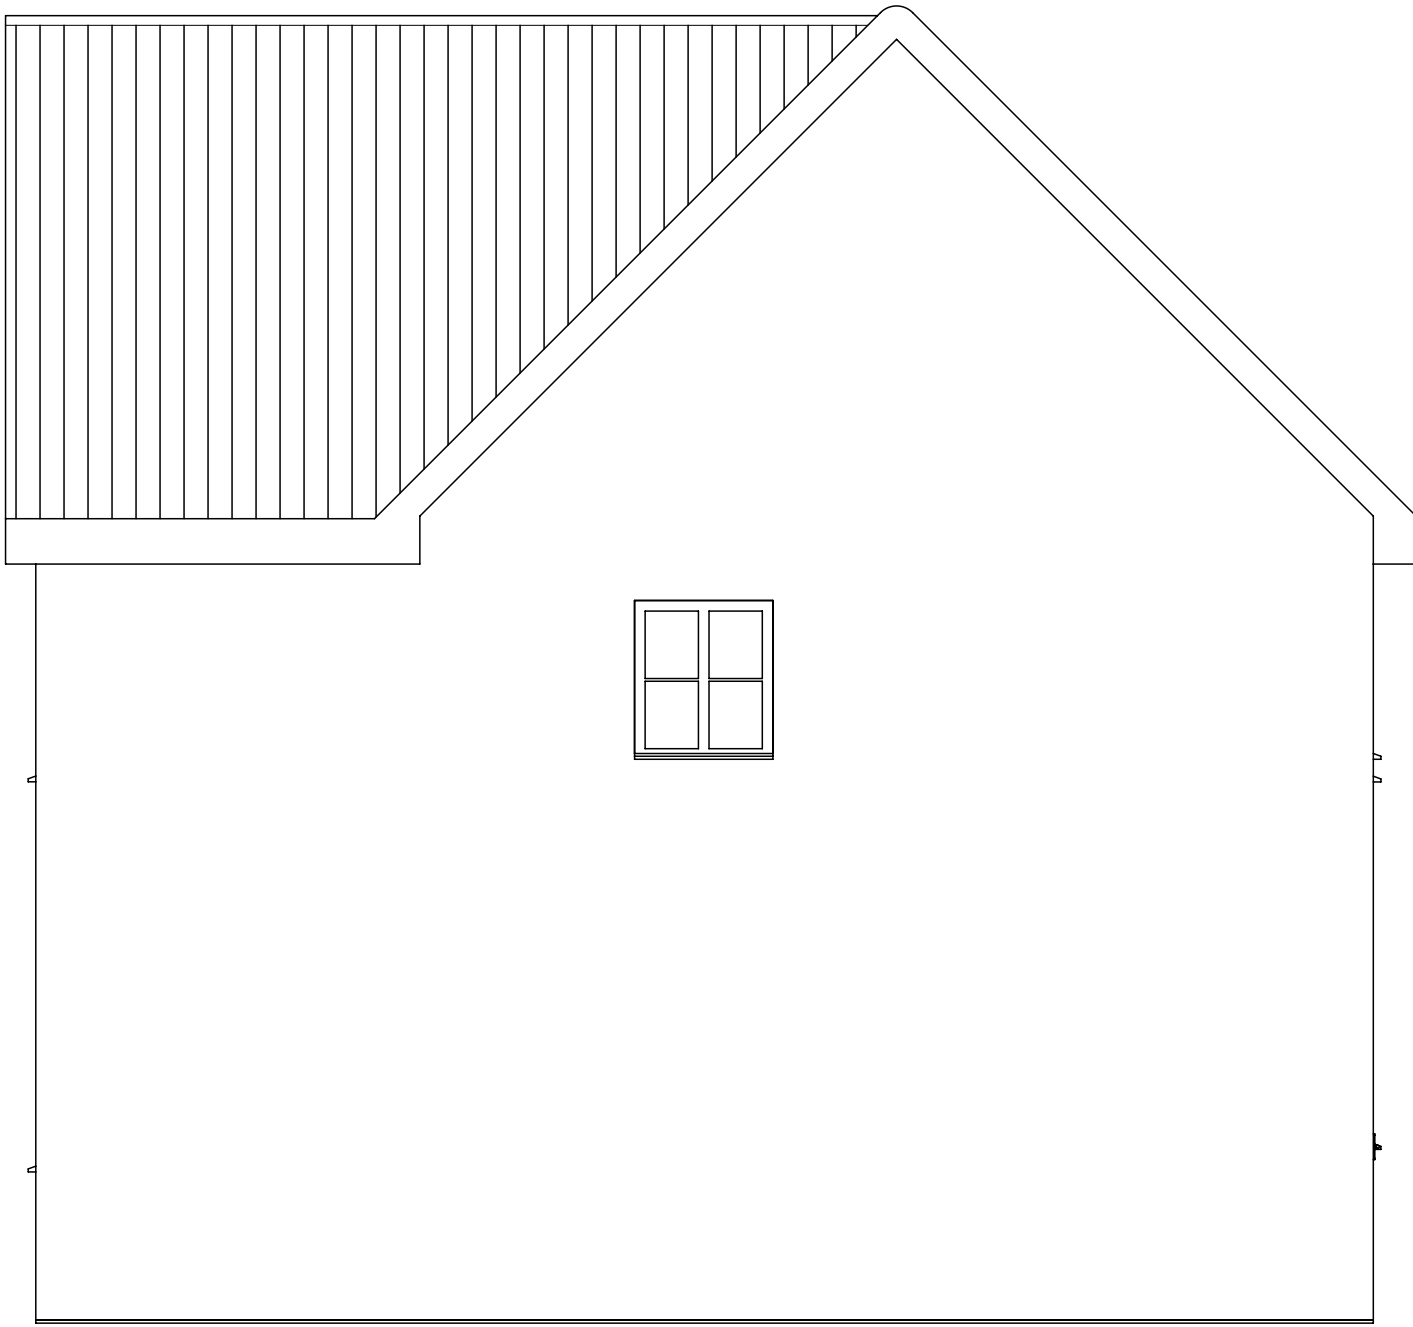

EXISTING SIDE ELEVATION

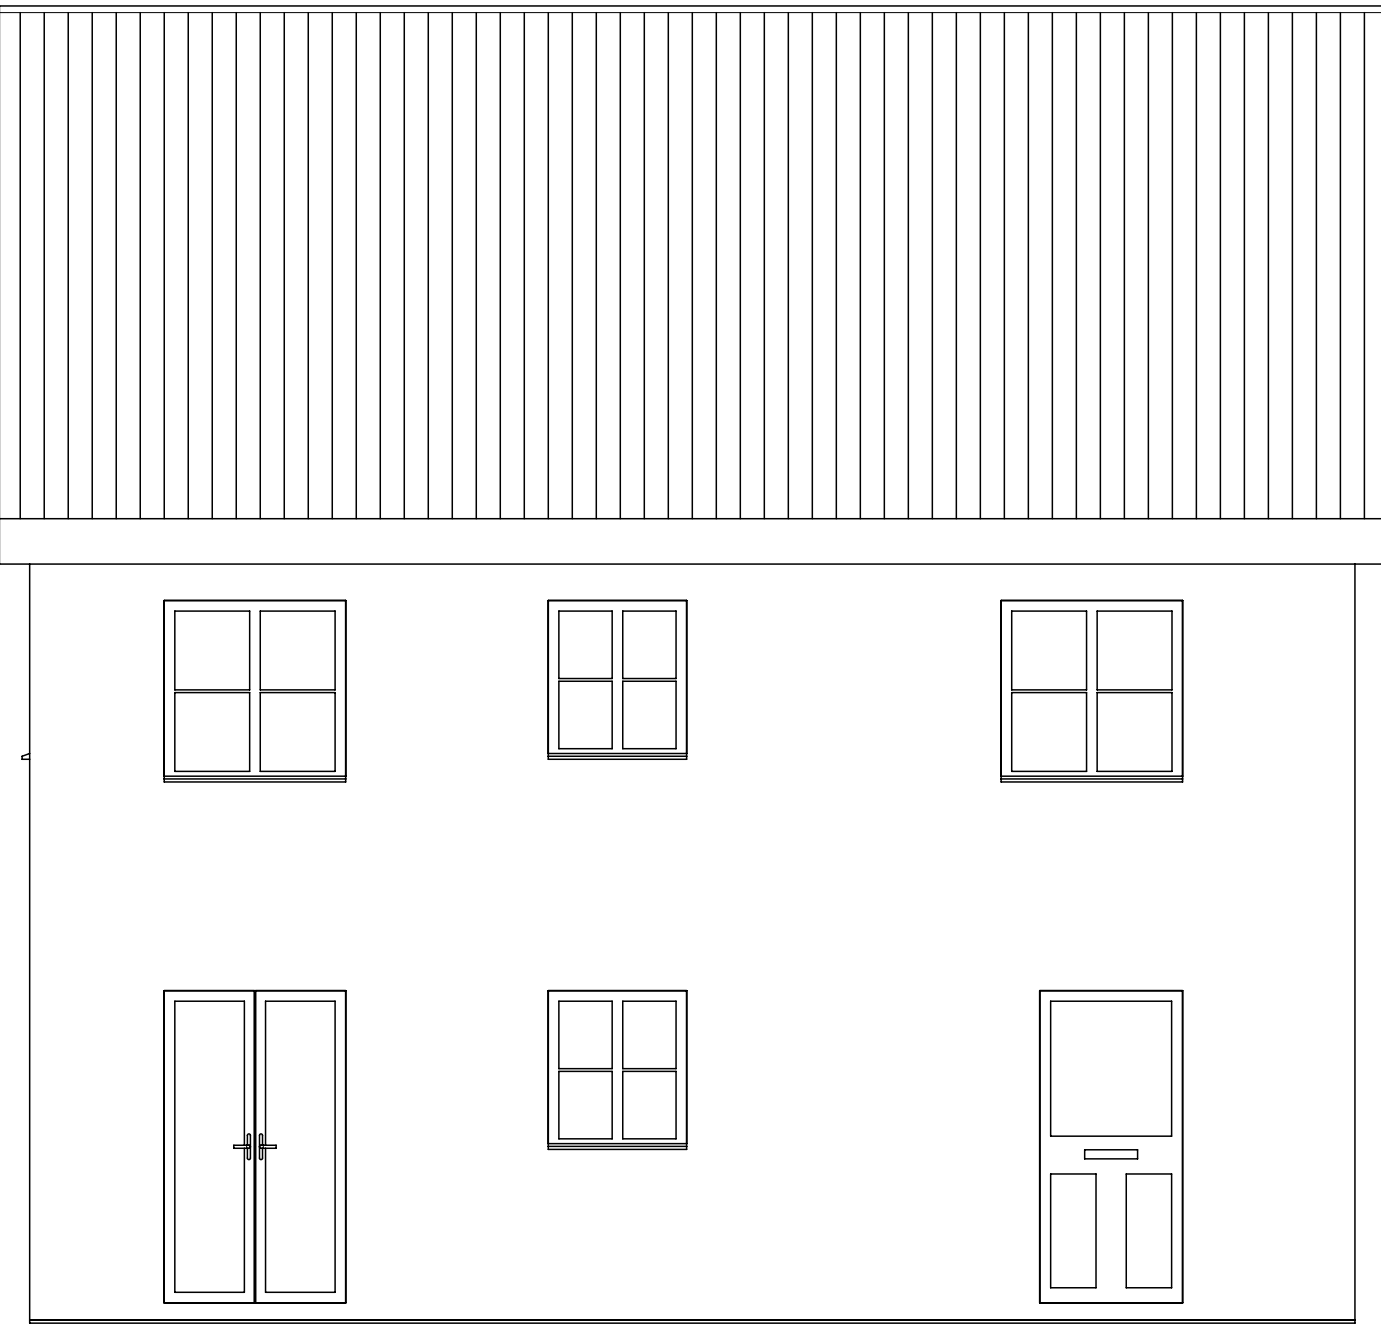

EXISTING REAR ELEVATION

TITLE: EXISTING LAYOUT - 46 GRACE FARRANT ROAD, GT CORNARD		
DWG NO. Drawing 01		
REVISION 01	DRAWN BY: RS	A1
SCALE 1:50	DRAWN DATE: 03/03/2021	