



Existing West Elevation

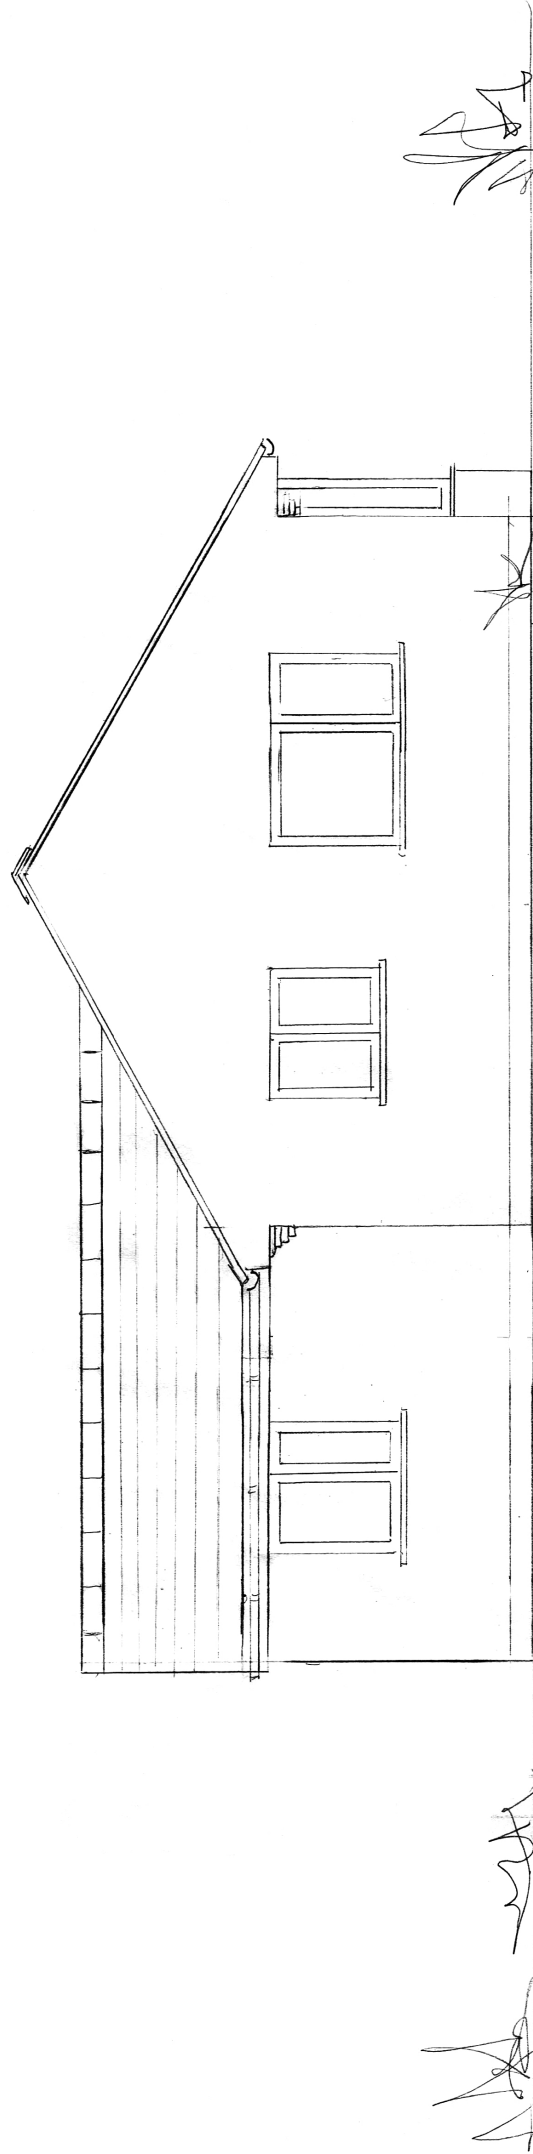

Lee Metters 9 Victoria Park, Wadebridge PL27 6DZ	Date: 08-02-2021 Scale: 1:50 @ A3 Drawing No. 7a
	Mr J Stein Quies, Trelantis Estate, St Merryn Cornwall, PL28 8NU