



Existing East Elevation

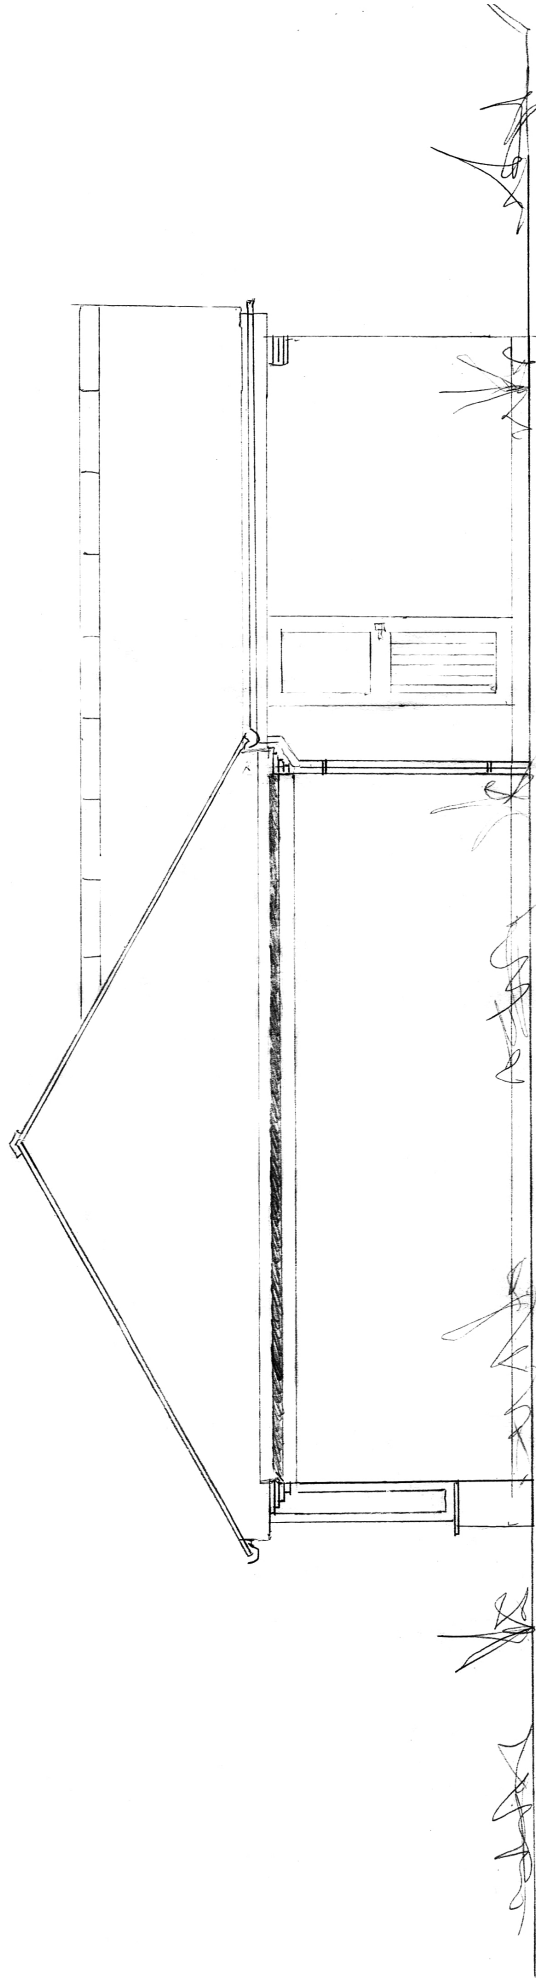

<b>Lee Metters</b> 9 Victoria Park, Wadebridge PL27 6DZ		Date: 08-02-2021
Mr J Stein	Quies, Trelantis Estate, St Merryn Cornwall, PL28 8NU	Scale: 1:50 @ A3 Drawing No. 5a