


Proposed South Elevation

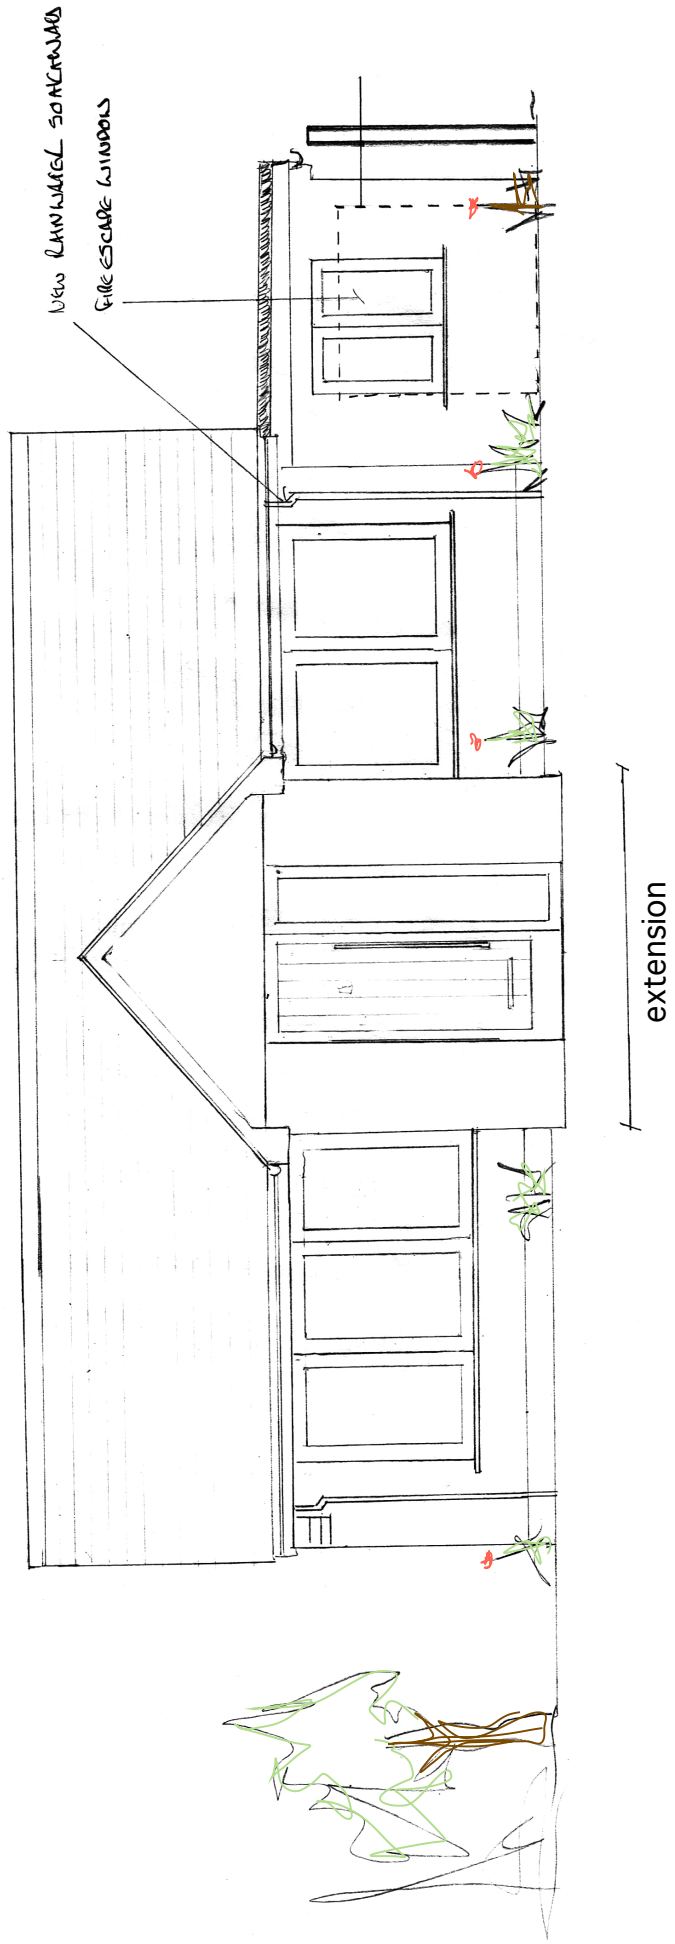

Lee Metters		Date: 08-02-2021
9 Victoria Park, Wadebridge PL27 6DZ		
Mr J Stein		Drawing No. 9a
Quies, Trelant's Estate, St Merryn Cornwall, PL28 8NU		