



Existing South Elevation

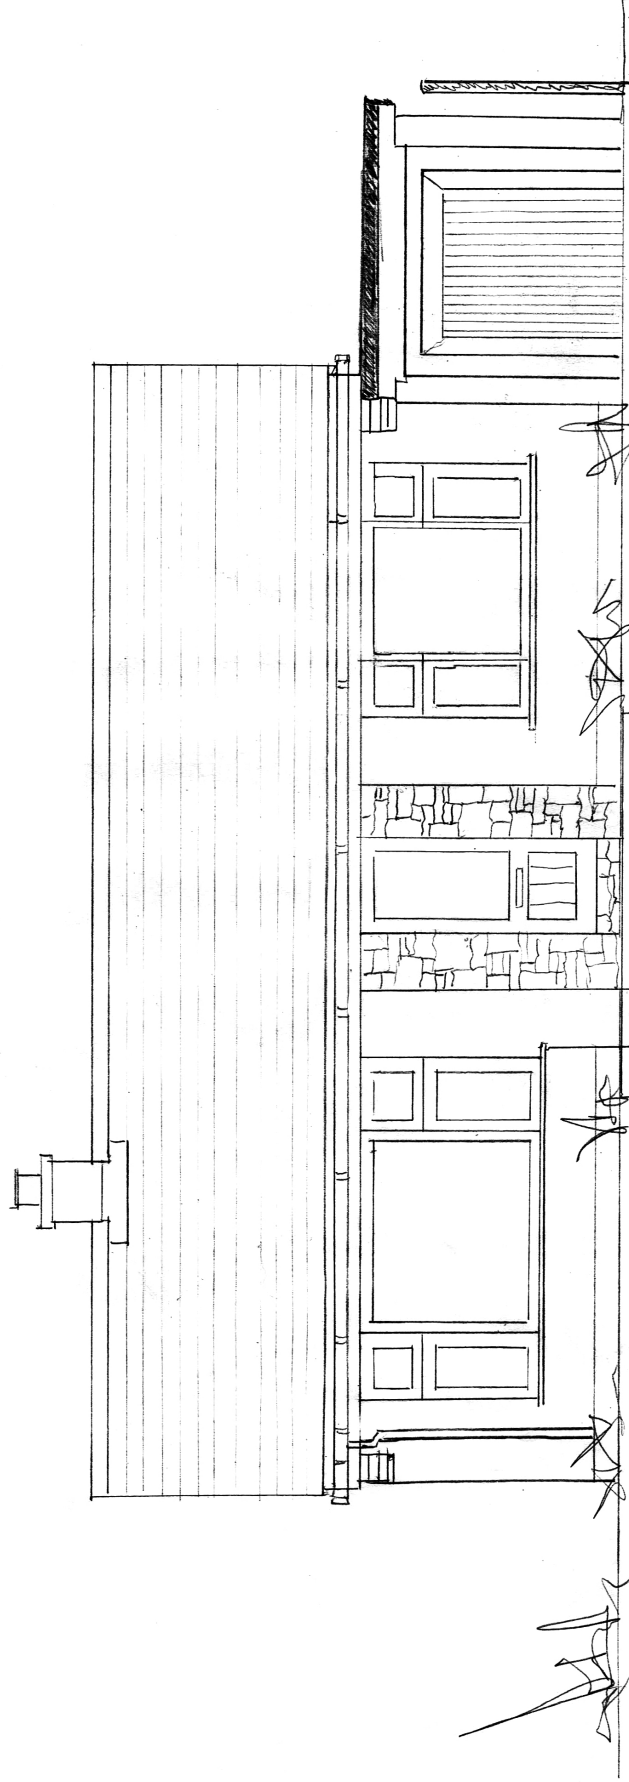

	Lee Metters 9 Victoria Park, Wadebridge PL27 6DZ
Date: 08-02-2021 Scale: 1:50 @ A3 Drawing No. 8a	Mr J Stein Quies, Trelantis Estate, St Merryn Cornwall, PL28 8NU