



Existing North Elevation

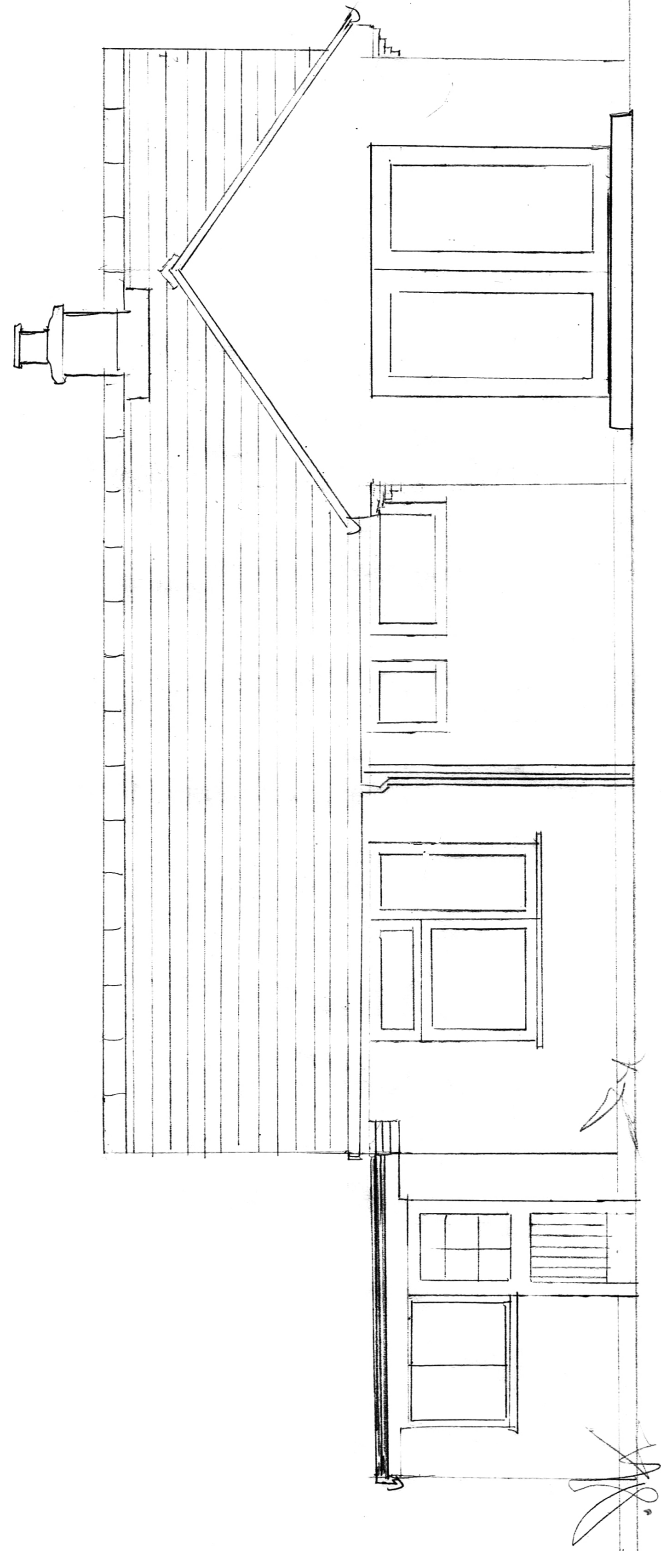

Lee Metters			Date: 08-02-2021
9 Victoria Park, Wadebridge PL27 6DZ			Scale: 1:50 @ A3
Mr J Stein		Quies, Trelantis Estate, St Merryn Cornwall, PL28 8NU	Drawing No. 2a