



Proposed North Elevation

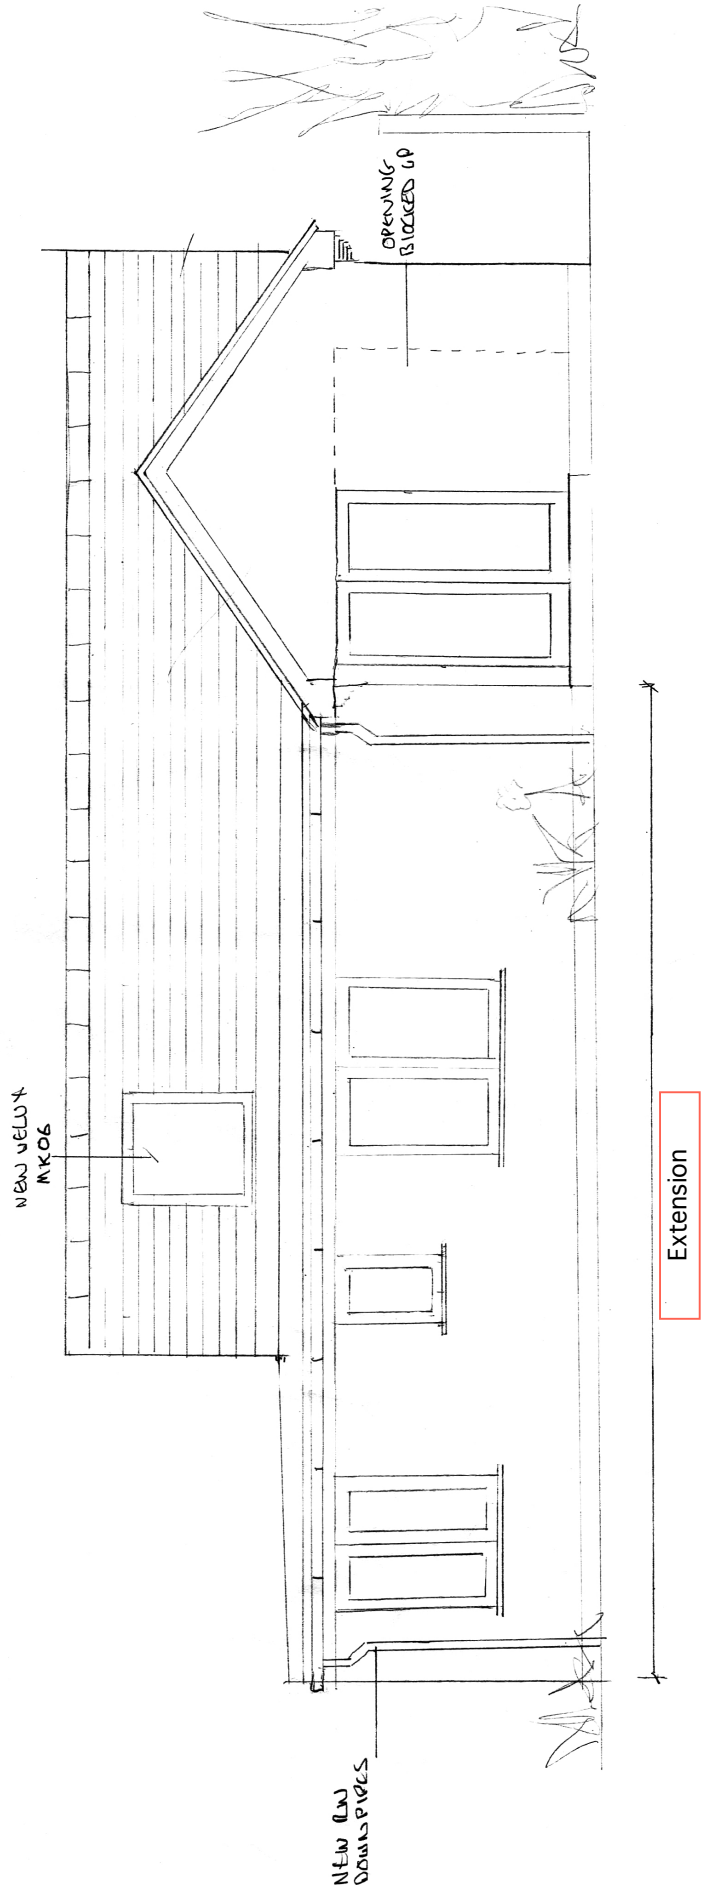

Lee Metters 9 Victoria Park, Wadebridge PL27 6DZ		Date: 08/02/21
		Scale: 1-50 A3
Mr J Stein Quies, Trelant's Estate, St Merryn Cornwall, PL28 8NU		Drawing No. 3a