



Proposed East Elevation

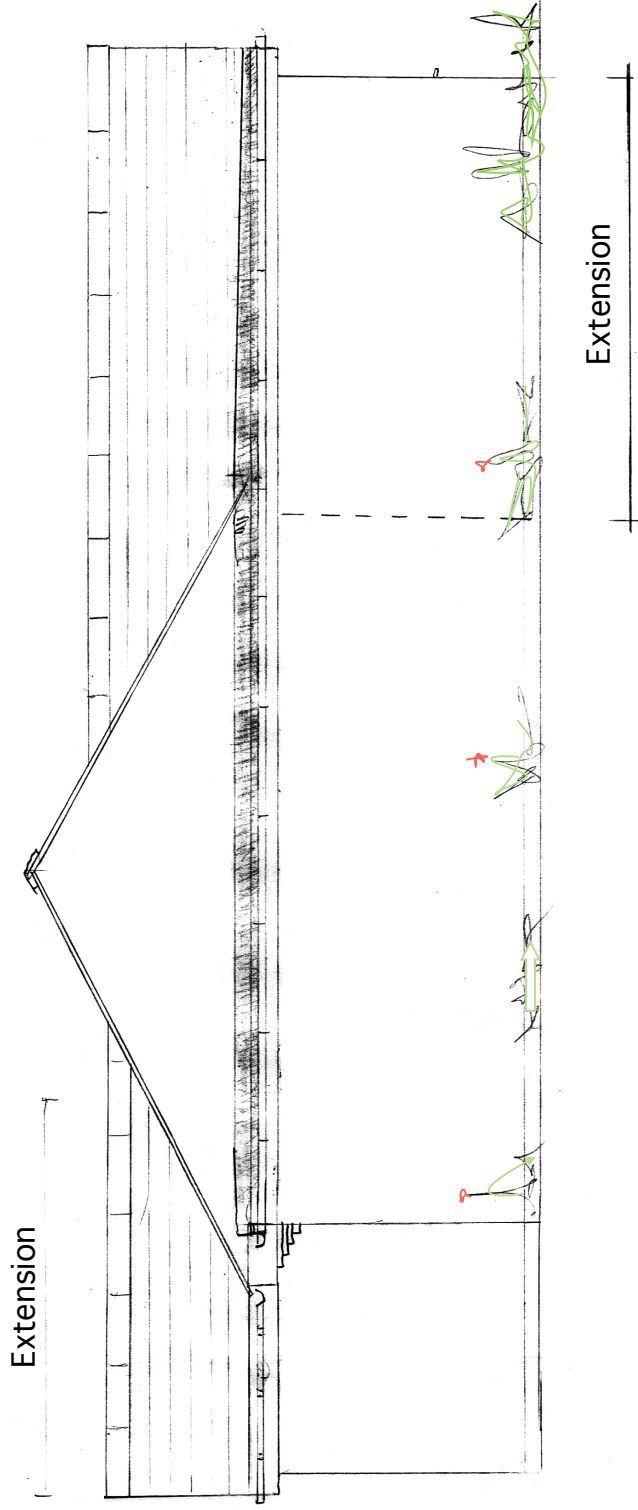

Lee Metters 9 Victoria Park, Wadebridge PL27 6DZ		Date: 08-02-2021
Mr J Stein Quies, Trelant's Estate, St Merryn Cornwall, PL28 8NU		Scale: 1:50 @ A3
		Drawing No. 4a