


NOTES:

1. All dimensions and levels are to be checked on site by the Main Contractor before work commences. The Architect is to be informed immediately of any discrepancies.
2. Do not scale for construction purposes. Use written dimensions only.
3. Larger scale drawings are to be used over smaller scale drawings.
4. All dimensions are in millimetres unless otherwise stated.
5. If in doubt ask.

REV	DATE	NOTES



Existing East Elevation 1:100

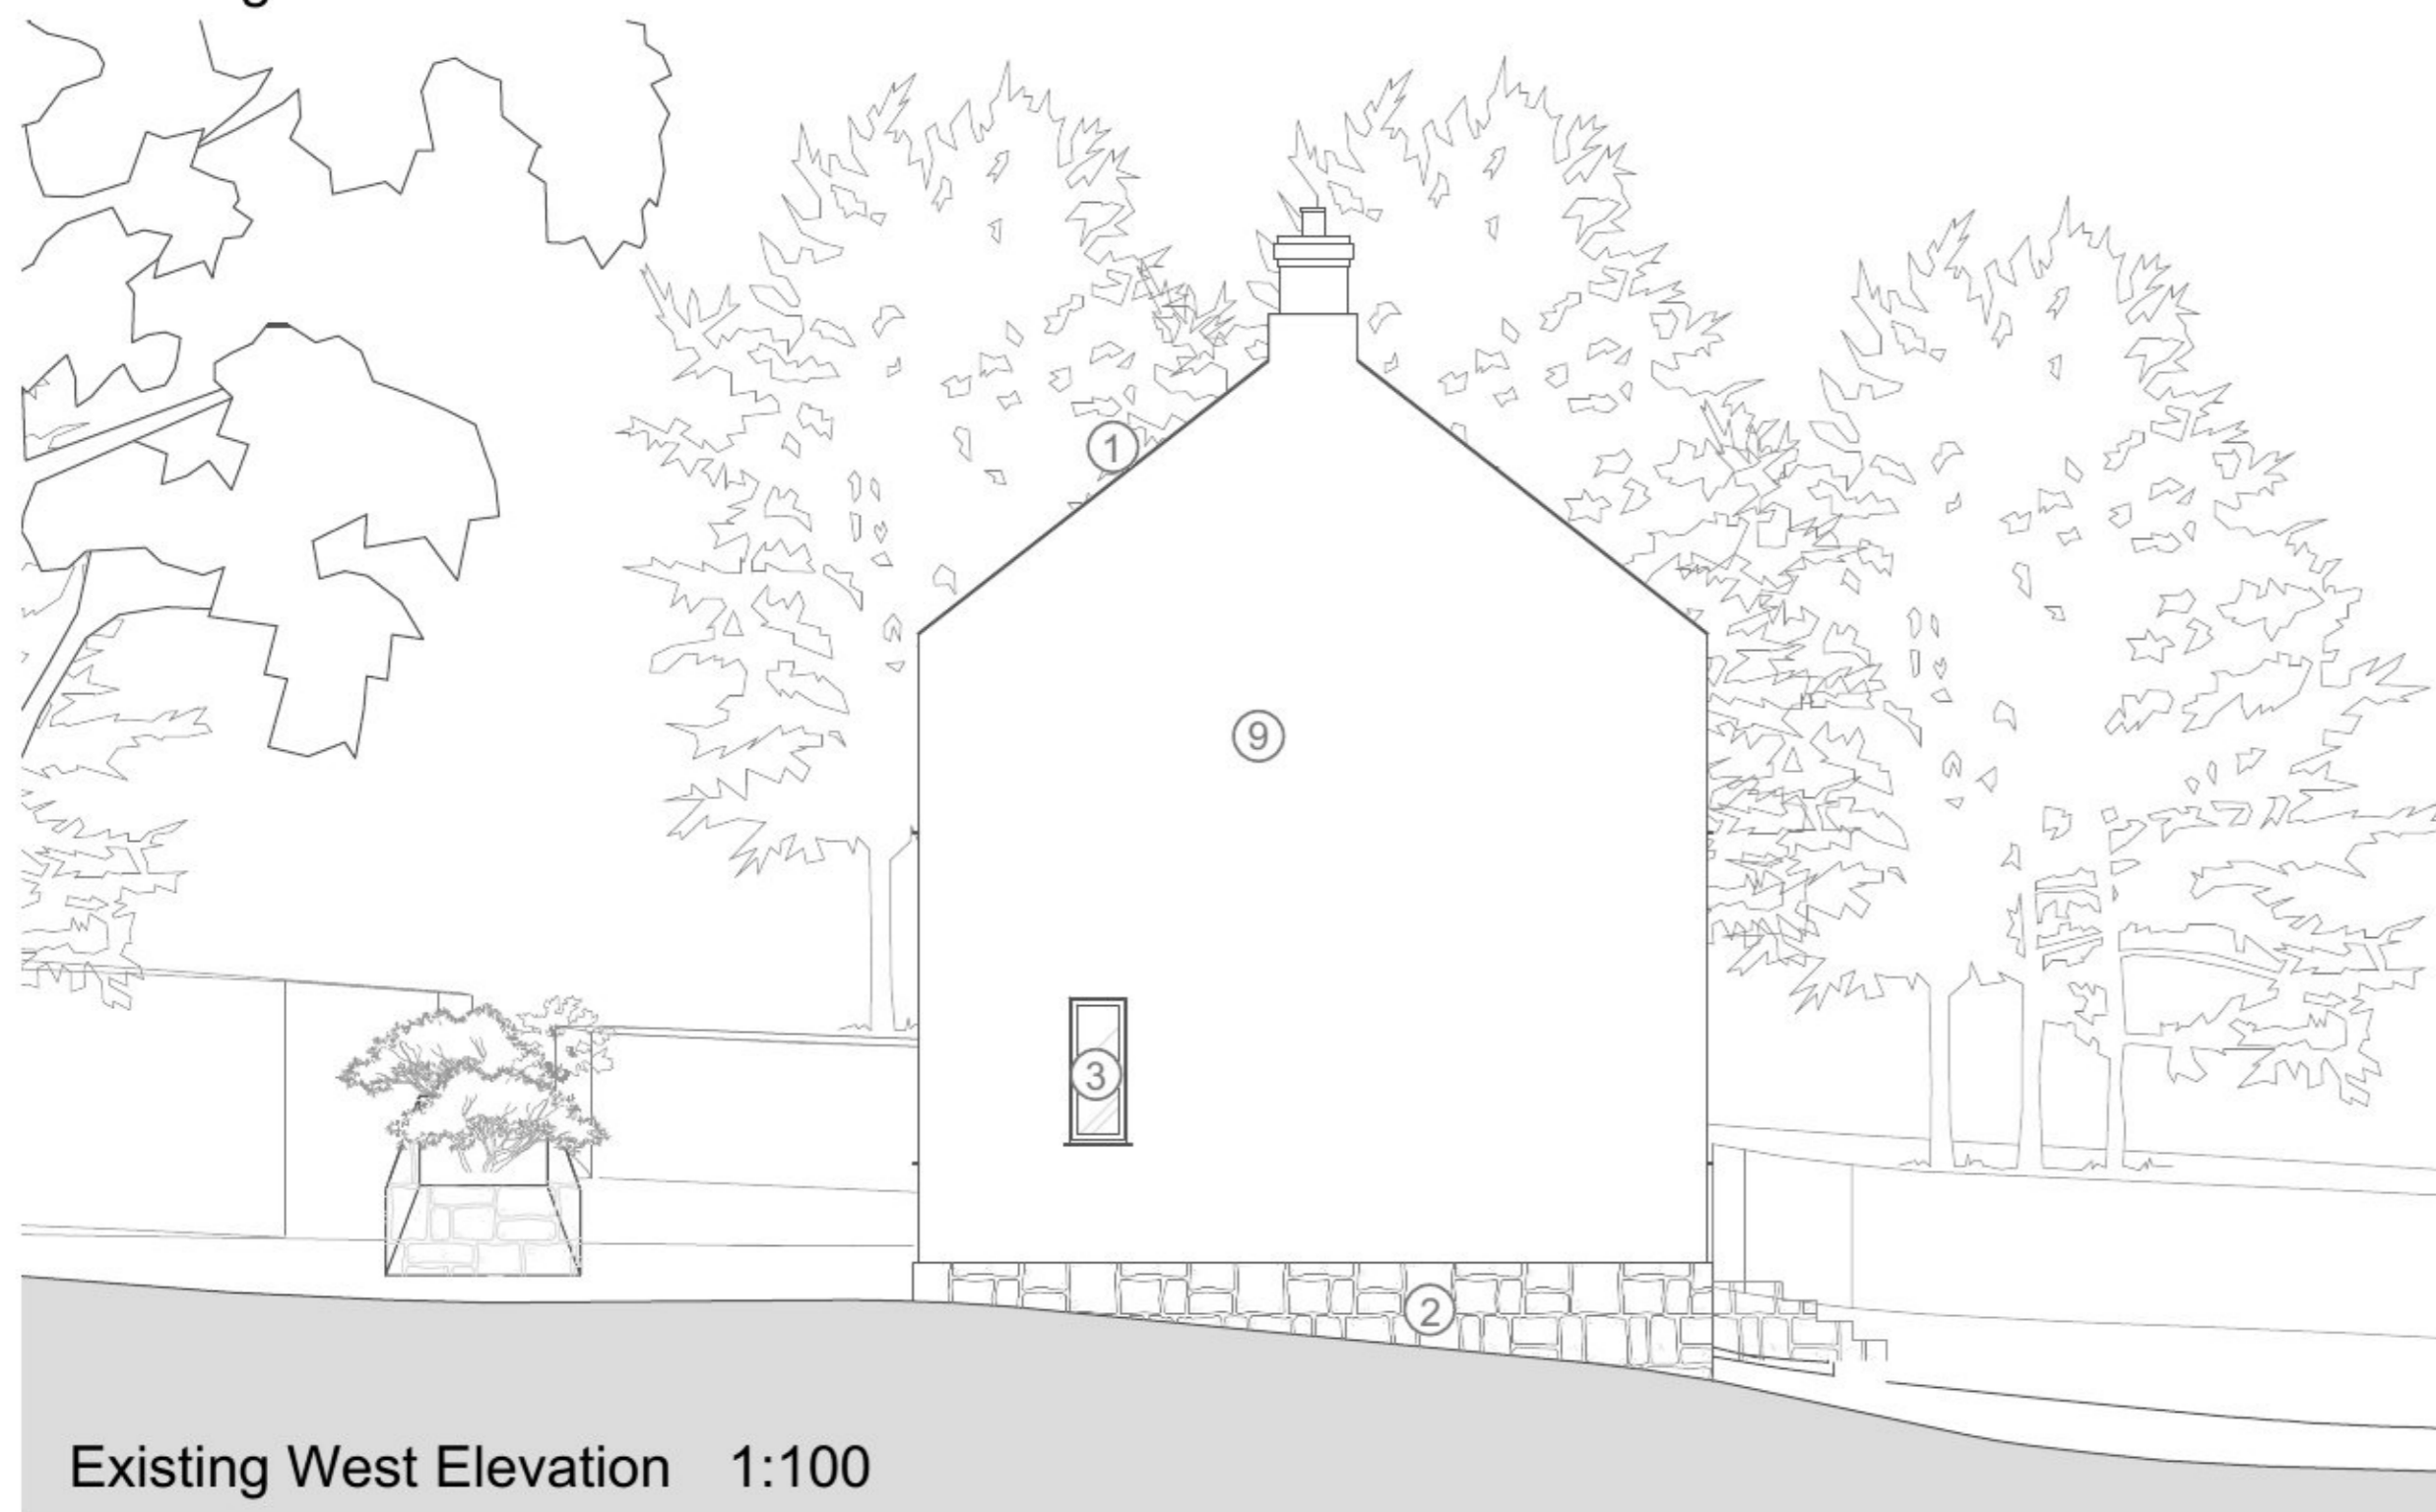

Existing West Elevation 1:100

LEGEND:

1. slate roof tiles
2. granite walls
3. timber apertures (white)
4. hedge
5. timber vertical cladding
6. upstand seam roof (match slate roof tile colour - dark grey)
7. aluminium apertures
8. blockwork wall (unrendered)
9. stone wall bagged finish (white)



Status

PLANNING

Client Bernard and Mairi Vella

Address Polwartha Farmhouse
Bowling Green Road
Constantine
TR11 5RP

Drawing Title Existing East and West
Elevations

Scale 1:100 Drawn by BV

Date 21.02.21 Rev. .

Drawing No. V01-011.2021



Polwartha Farmhouse
Bowling Green Road
Constantine, TR11 5RP