


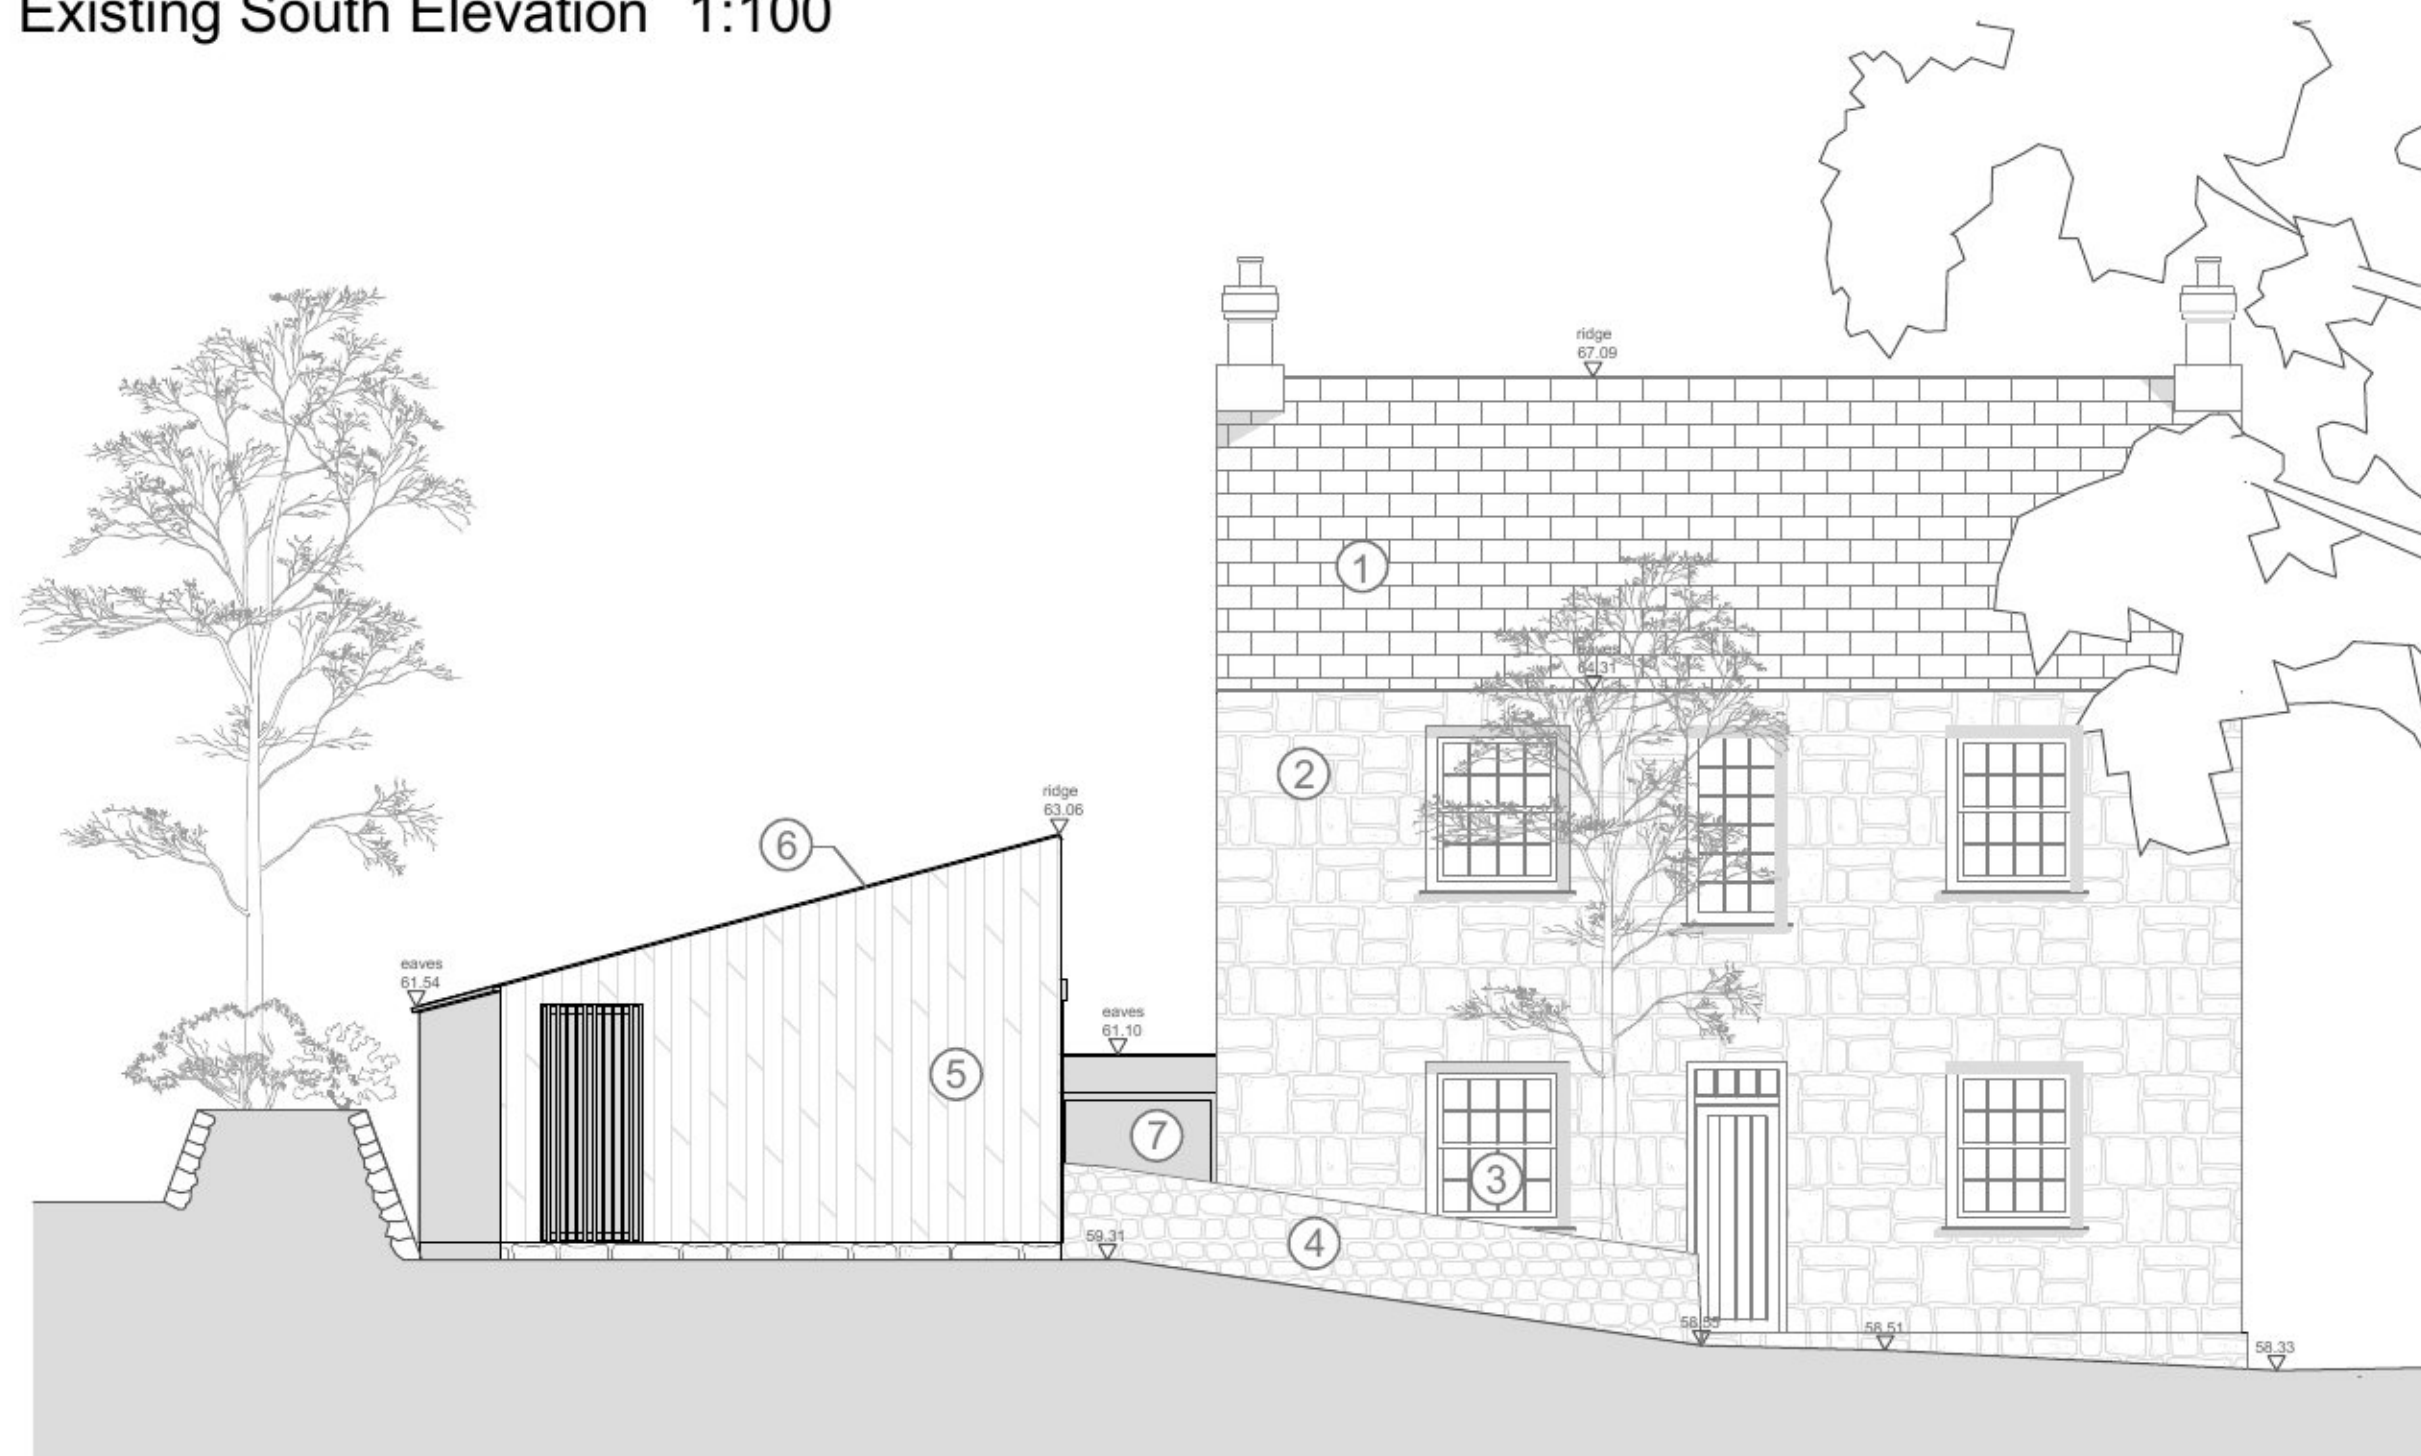

Existing South Elevation 1:100



Existing North Elevation 1:100

LEGEND:

- 1. slate roof tiles
- 2. granite walls
- 3. timber apertures (white)
- 4. hedge
- 5. timber vertical cladding
- 6. upstand seam roof (match slate roof tile colour - dark grey)
- 7. aluminium apertures
- 8. blockwork wall (unrendered)
- 9. stone wall bagged finish (white)



A3 SHEET

NOTES:

- 1. All dimensions and levels are to be checked on site by the Main Contractor before work commences. The Architect is to be informed immediately of any discrepancies.
- 2. Do not scale for construction purposes. Use written dimensions only.
- 3. Larger scale drawings are to be used over smaller scale drawings.
- 4. All dimensions are in millimetres unless otherwise stated.
- 5. If in doubt ask.

REV	DATE	NOTES

Status

PLANNING

Client Bernard and Mairi Vella

Address Polwartha Farmhouse
Bowling Green Road
Constantine
TR11 5RP

Drawing Title Proposed North and South Elevations

Scale 1:100 Drawn by BV

Date 21.02.21 Rev. .

Drawing No. V01-110.2021



Polwartha Farmhouse
Bowling Green Road
Constantine, TR11 5RP