


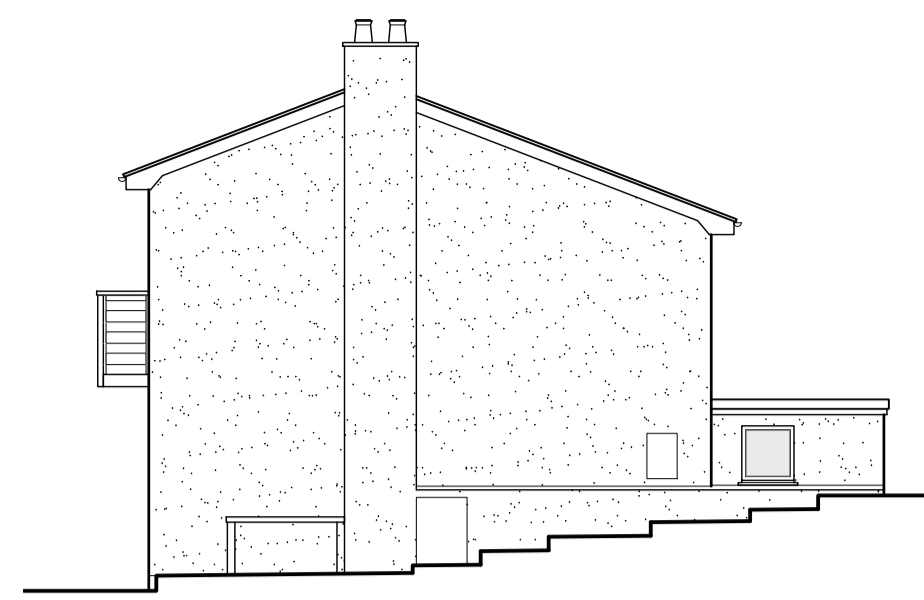


04 East Elevation

REF 2883-3-100  
SCALE 1:100




05 North Elevation

REF 2883-3-100  
SCALE 1:100

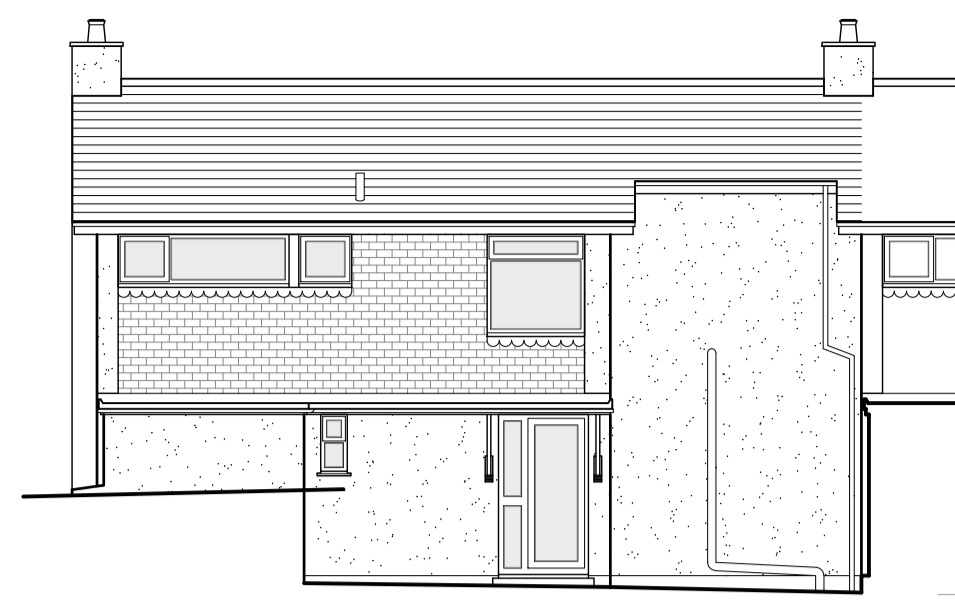

06 West Elevation


REF 2883-3-100  
SCALE 1:100

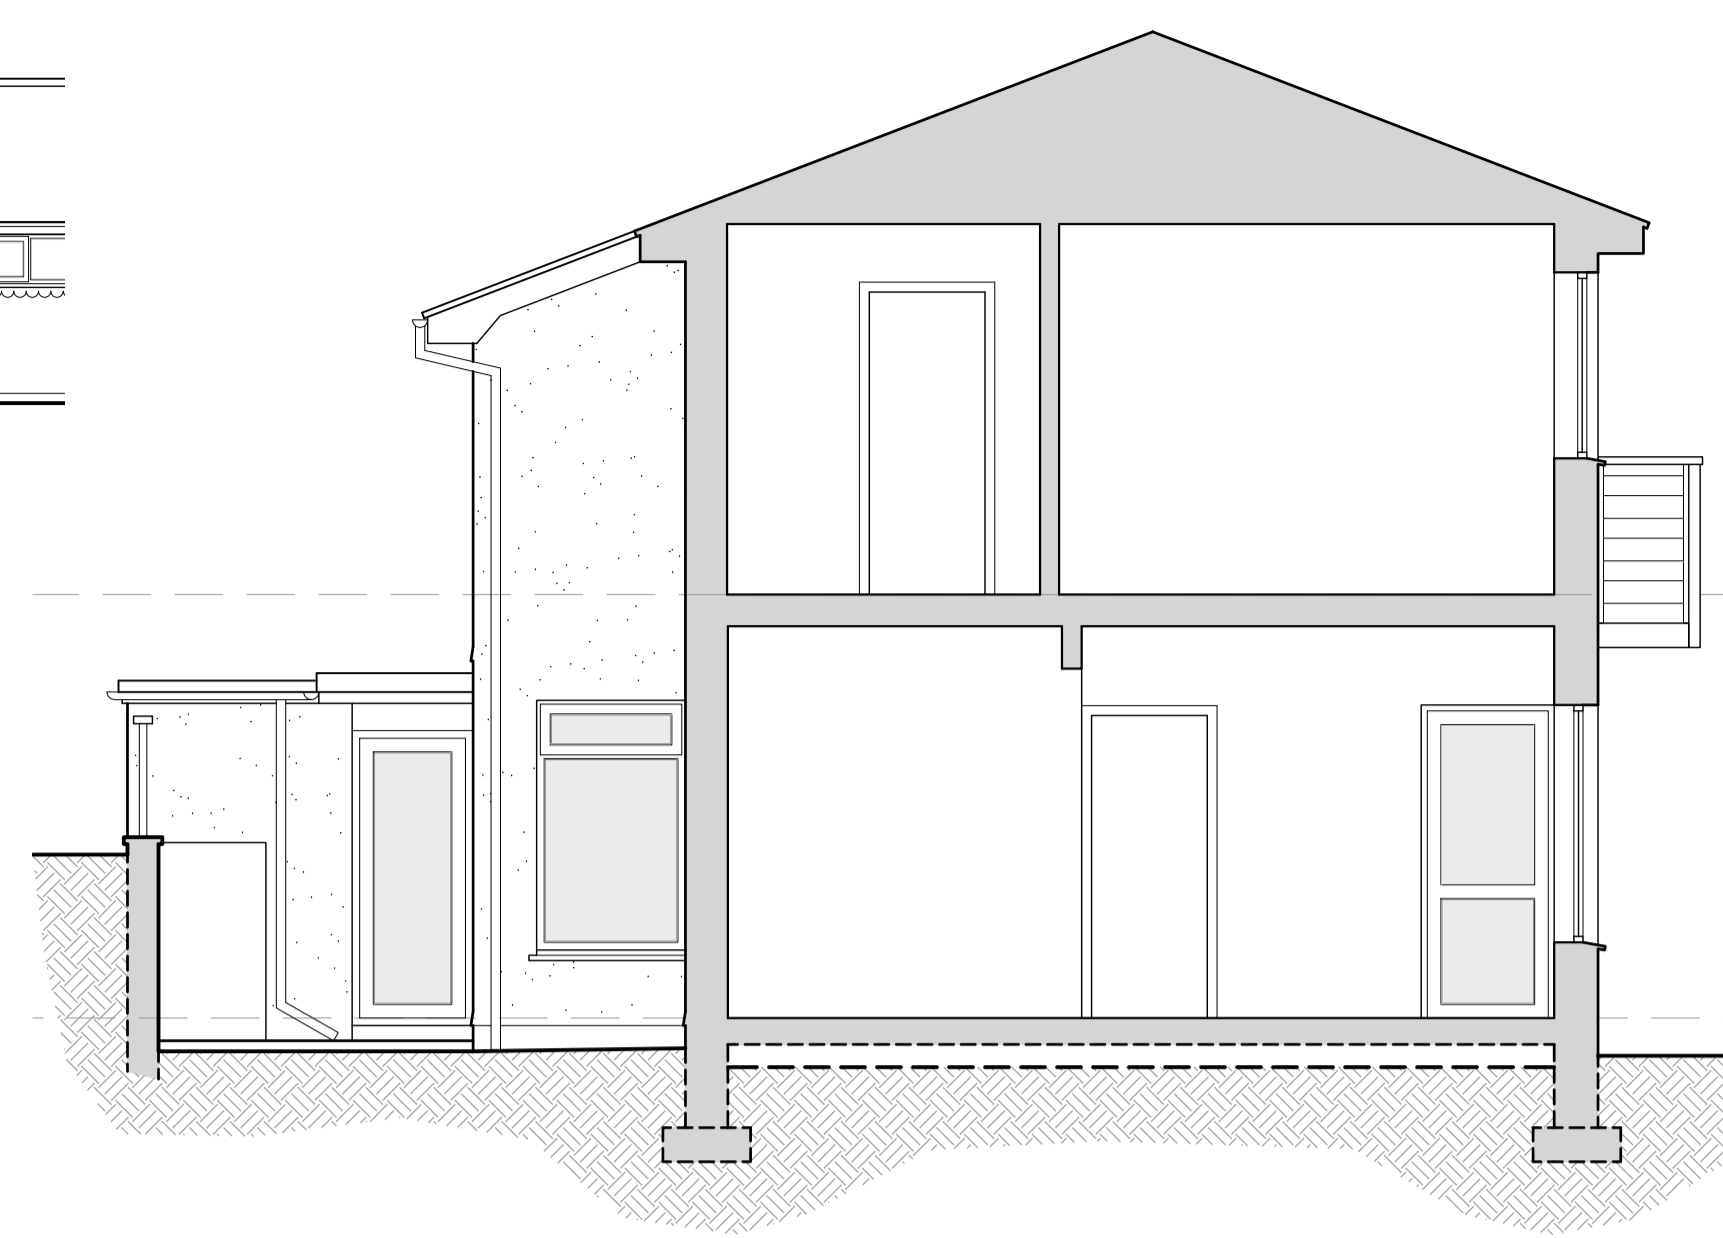

03 Section A-A


REF 2883-3-100  
SCALE 1:50

© CAD ARCHITECTS LIMITED  
THE DESIGN AND LAYOUT IN THIS DRAWING ARE THE COPYRIGHT OF CAD ARCHITECTS LTD. AND MAY NOT BE AMENDED OR ADAPTED FOR ANY PURPOSE WITHOUT THE EXPRESS WRITTEN APPROVAL OF CAD ARCHITECTS LTD.  
THIS DRAWING IS TO BE USED SOLELY FOR THE INTENDED PURPOSE AND THE ARCHITECT ACCEPTS NO RESPONSIBILITY FOR ANY ERRORS OR OMISSIONS ARISING THROUGH UNAUTHORISED USE.  
CONTRACTORS MUST CHECK ALL DIMENSIONS ON SITE. ONLY FIGURED DIMENSIONS ARE TO BE WORKED FROM. TAKE SITE DIMENSIONS FOR ALL FABRICATION WORK. REFER ALL DISCREPANCIES AND REQUIREMENTS FOR ADDITIONAL INFORMATION TO THE ARCHITECT FOR CLARIFICATION OF INSTRUCTION BEFORE PUTTING WORK IN HAND.

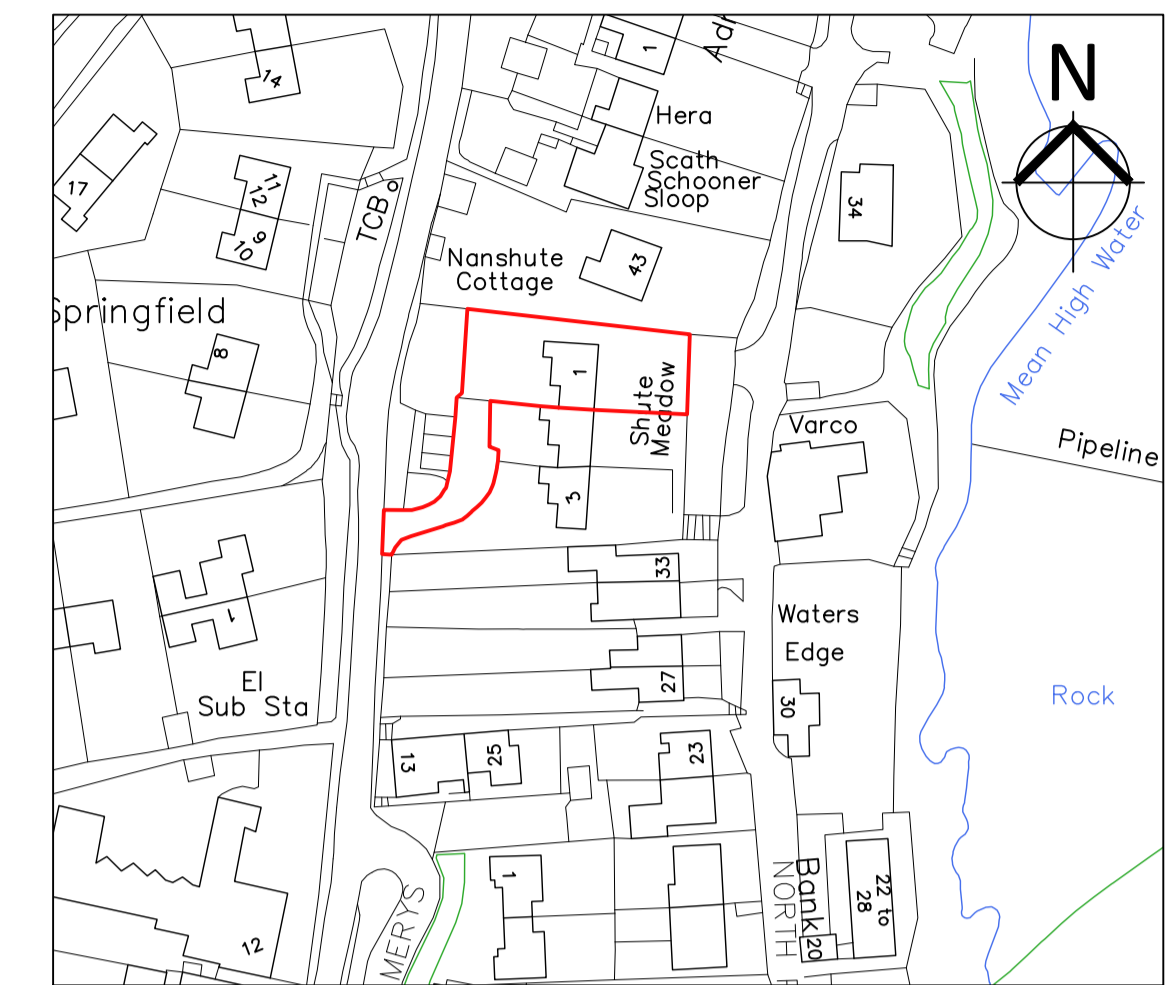


08 Location Plan

REF 2883-3-100  
SCALE 1:1250

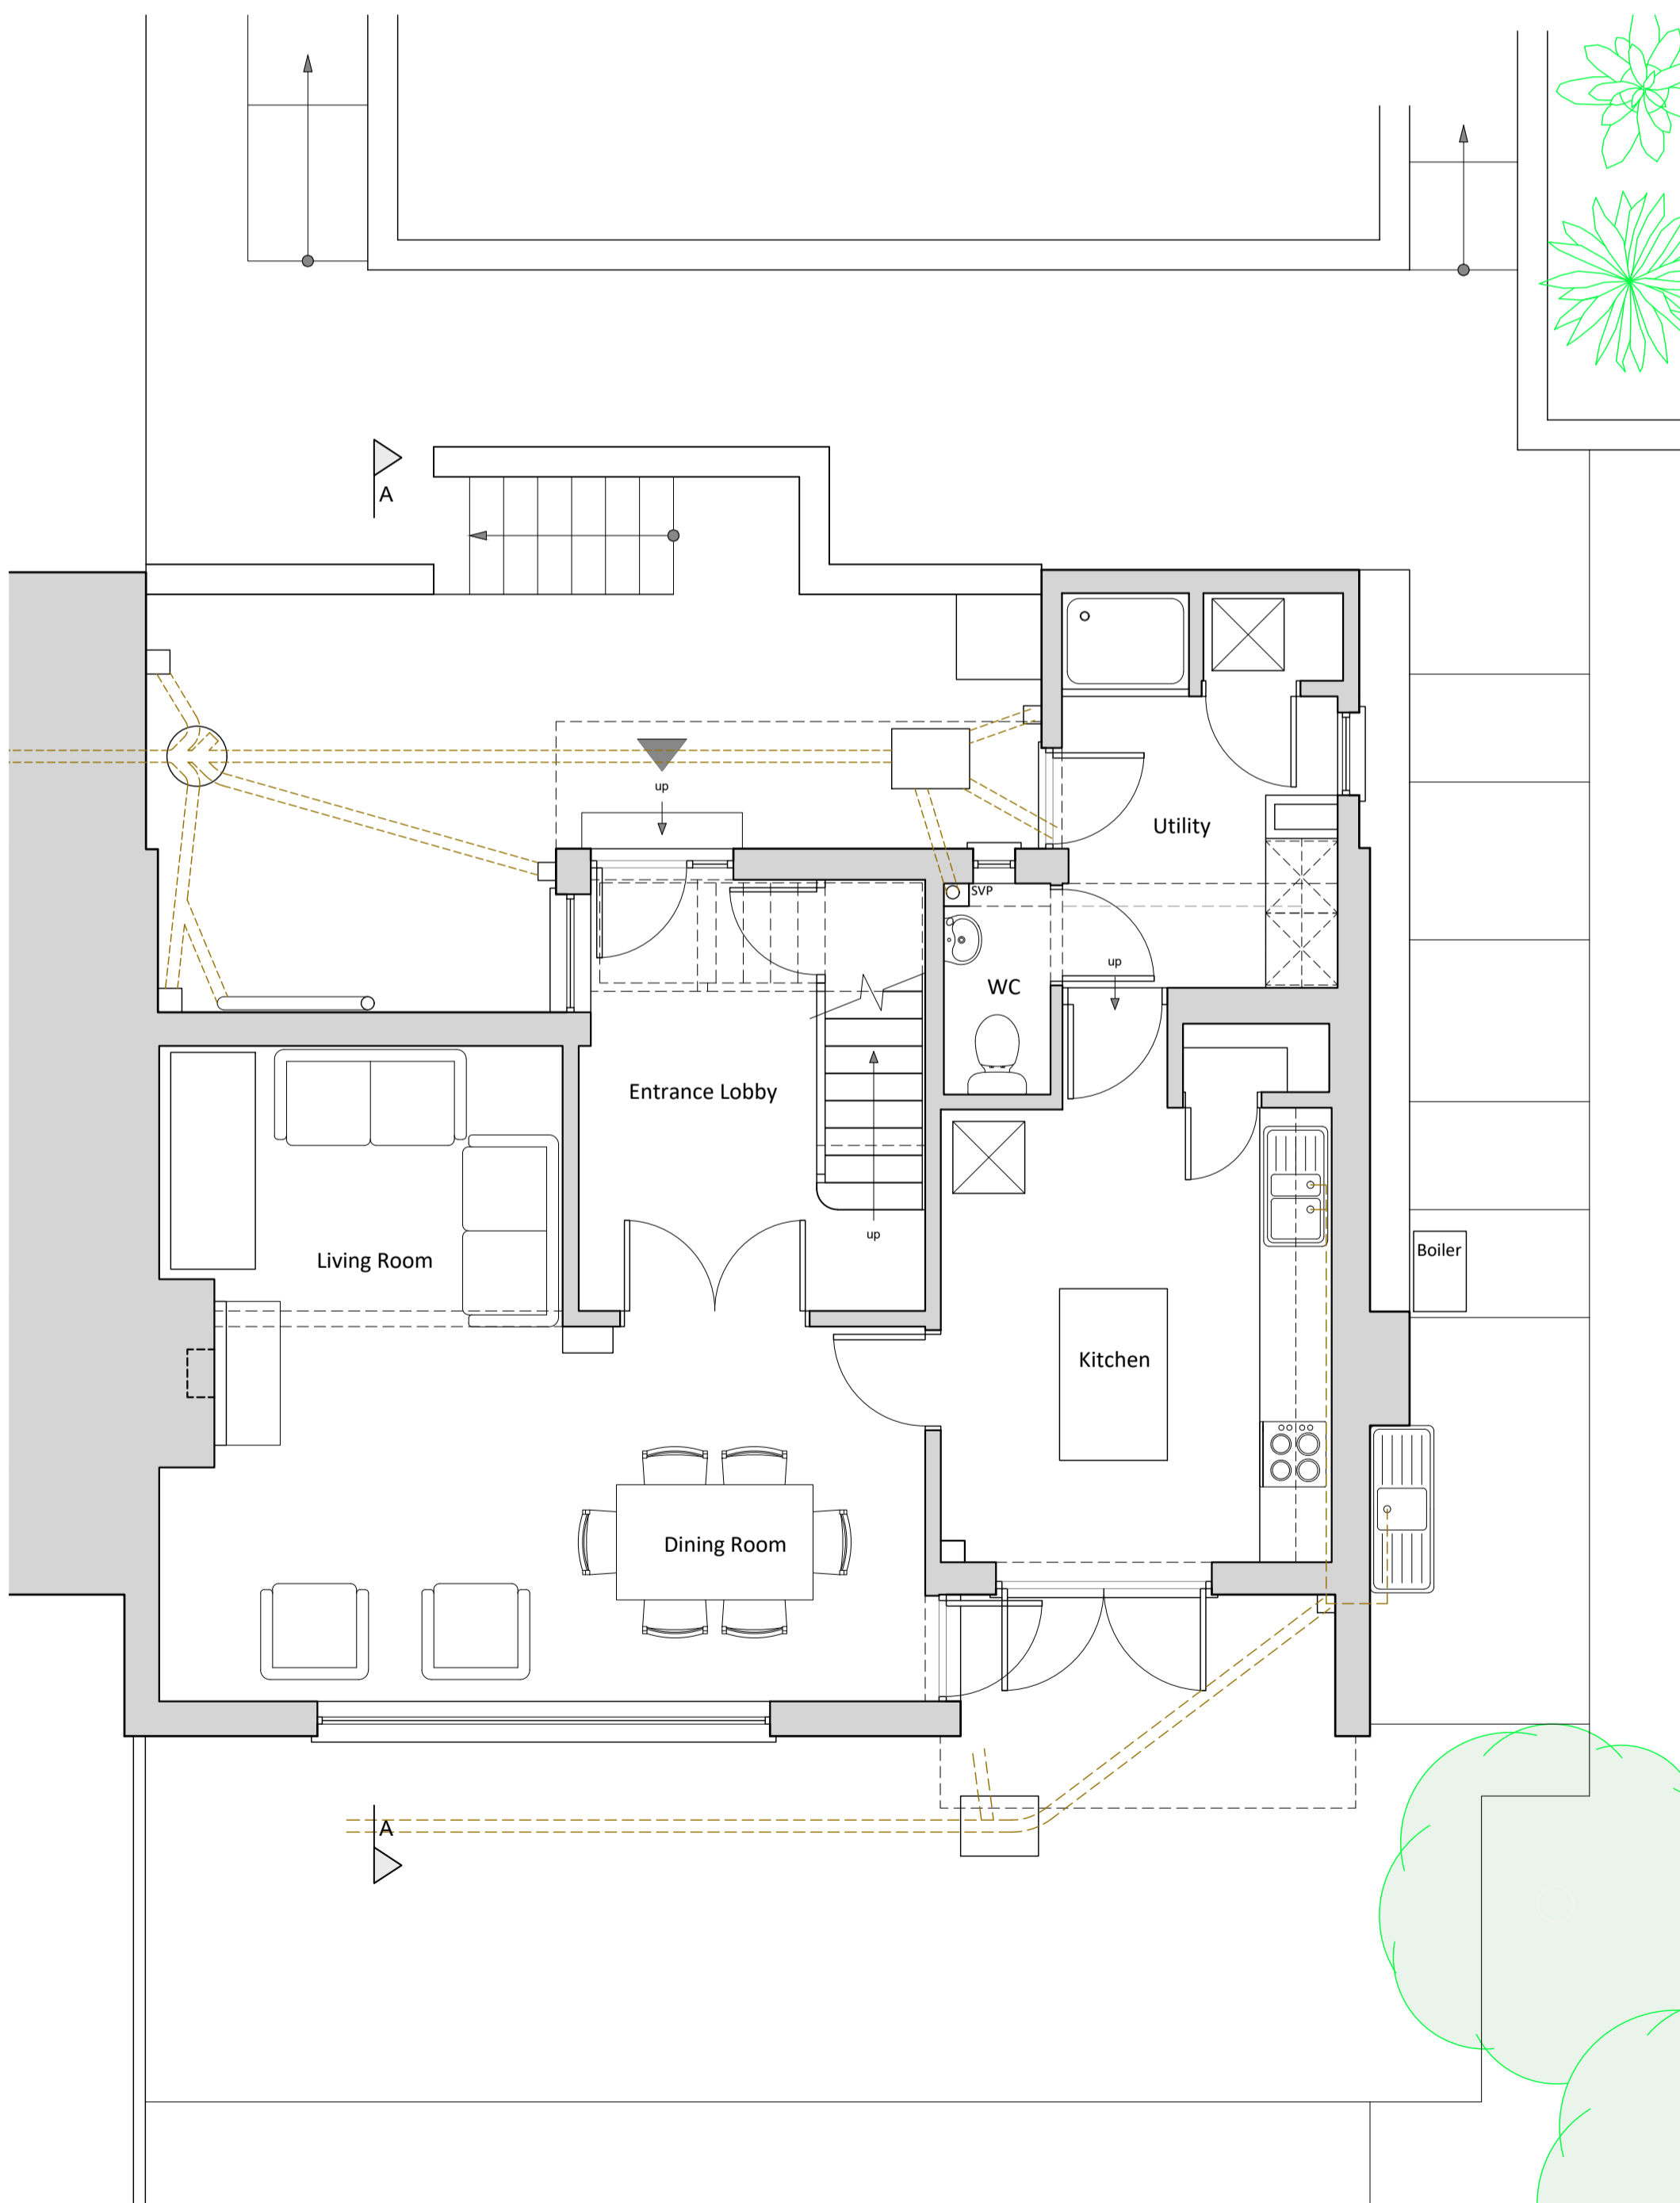


01 Ground Floor Plan

REF 2883-3-100  
SCALE 1:50

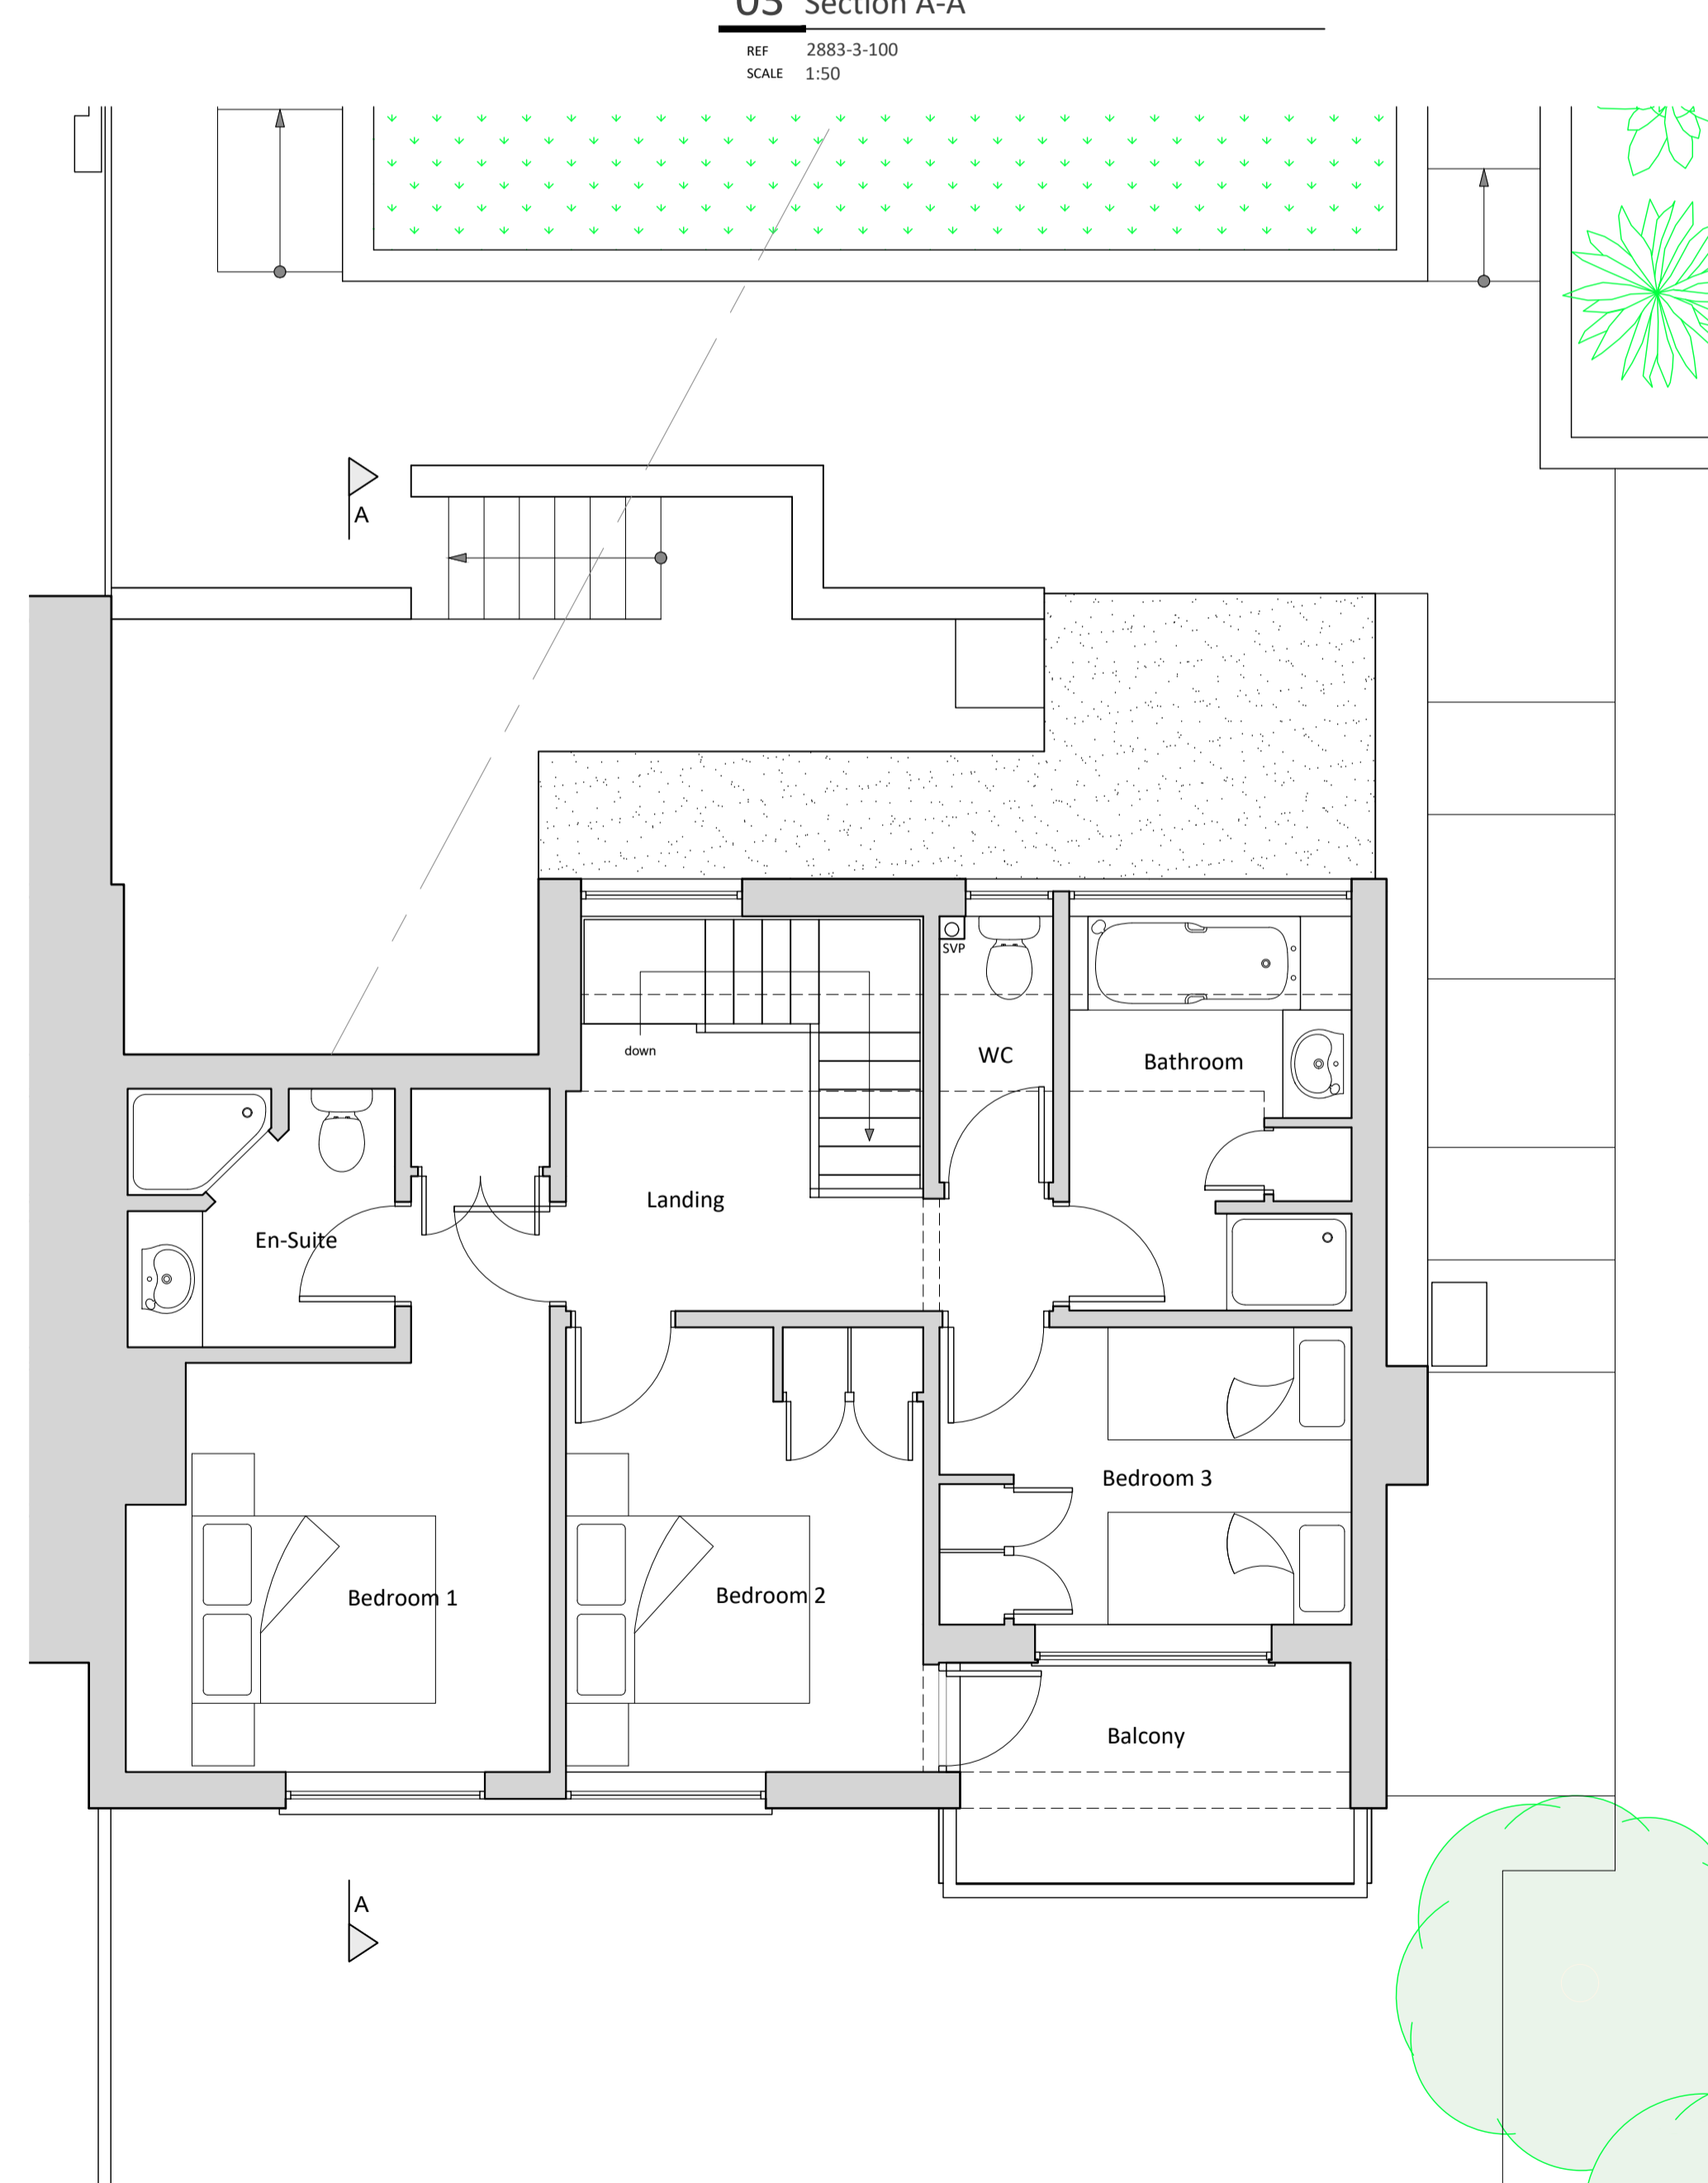

02 First Floor Plan

REF 2883-3-100  
SCALE 1:50

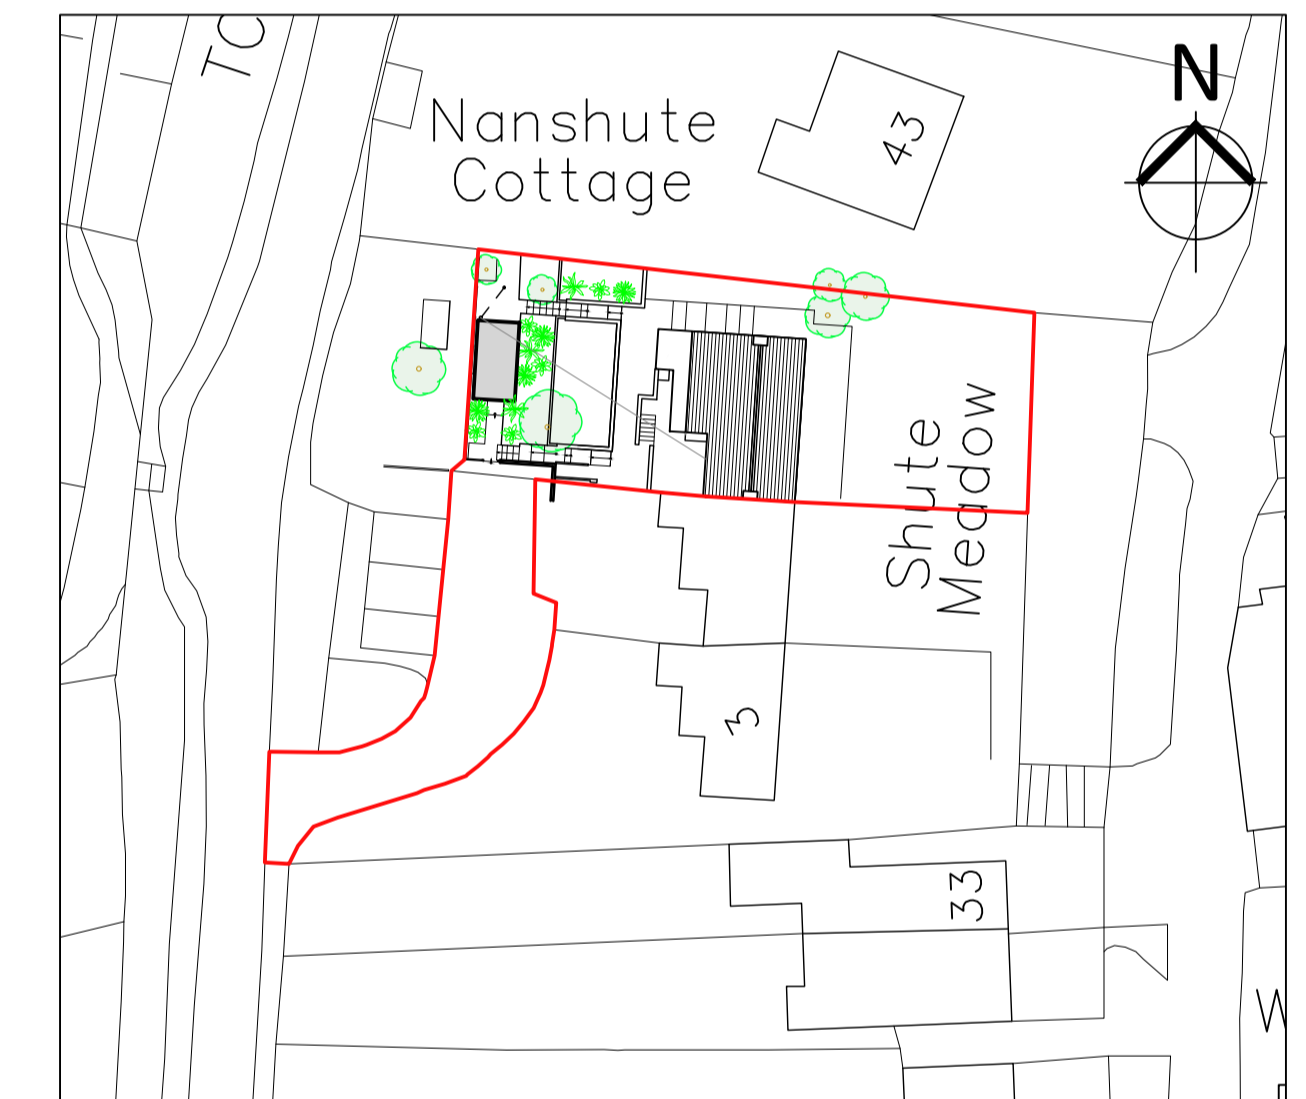

07 Block Plan

REF 2883-3-100  
SCALE 1:500

REV	DESCRIPTION	DATE	INS

**CAD ARCHITECTS**

CAD ARCHITECTS LTD  
COURTLEIGH HOUSE, 74-75 LEMON STREET  
TRURO, CORNWALL, TR1 2PN  
CALL: 01872 630 040  
MAIL: studio@cadarchitects.co.uk  
WEB: www.cadarchitects.co.uk

**RIBA**  
Chartered Practice

PROJECT: Proposed Extension, Refurbishment & Front Parking Area  
1 Shute Meadow, Portscatho

ARCHITECT: KTJH

CLIENT: Mr. & Mrs. M Johnson

DATE: Mar 2021

DETAIL: Existing Floor Plans, Elevations & Sections

SCALE: As Detailed @ A1  
CHECKED: SJH

STATUS	DRAWING NO.	REVISION
Planning	2883-3-100	