



SOUTH WEST

SOUTH EAST

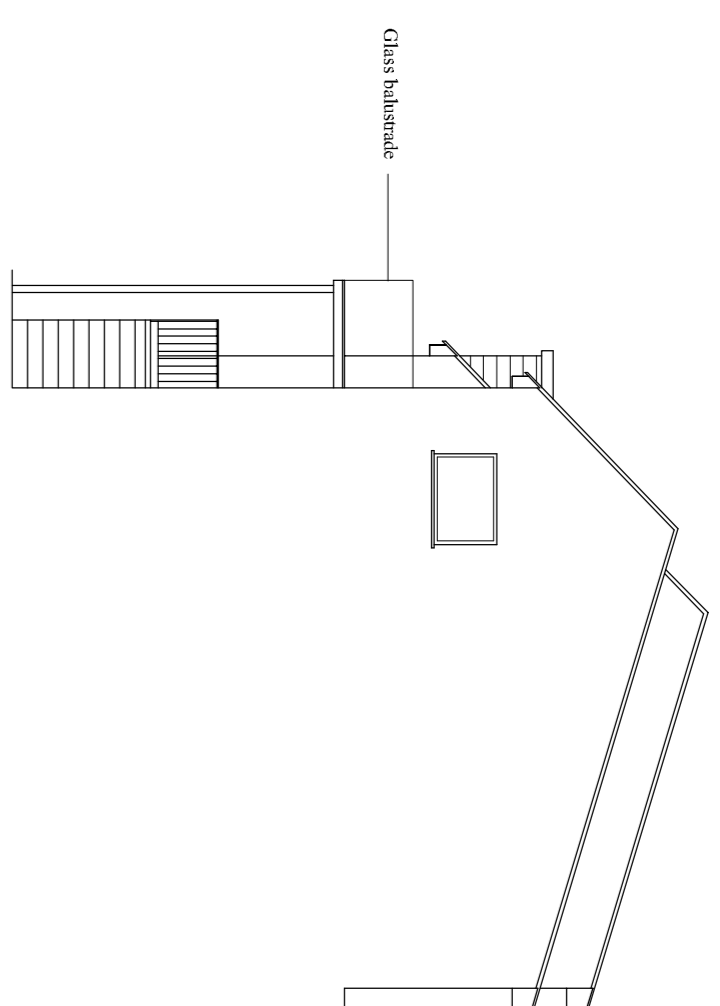

NORTH EAST

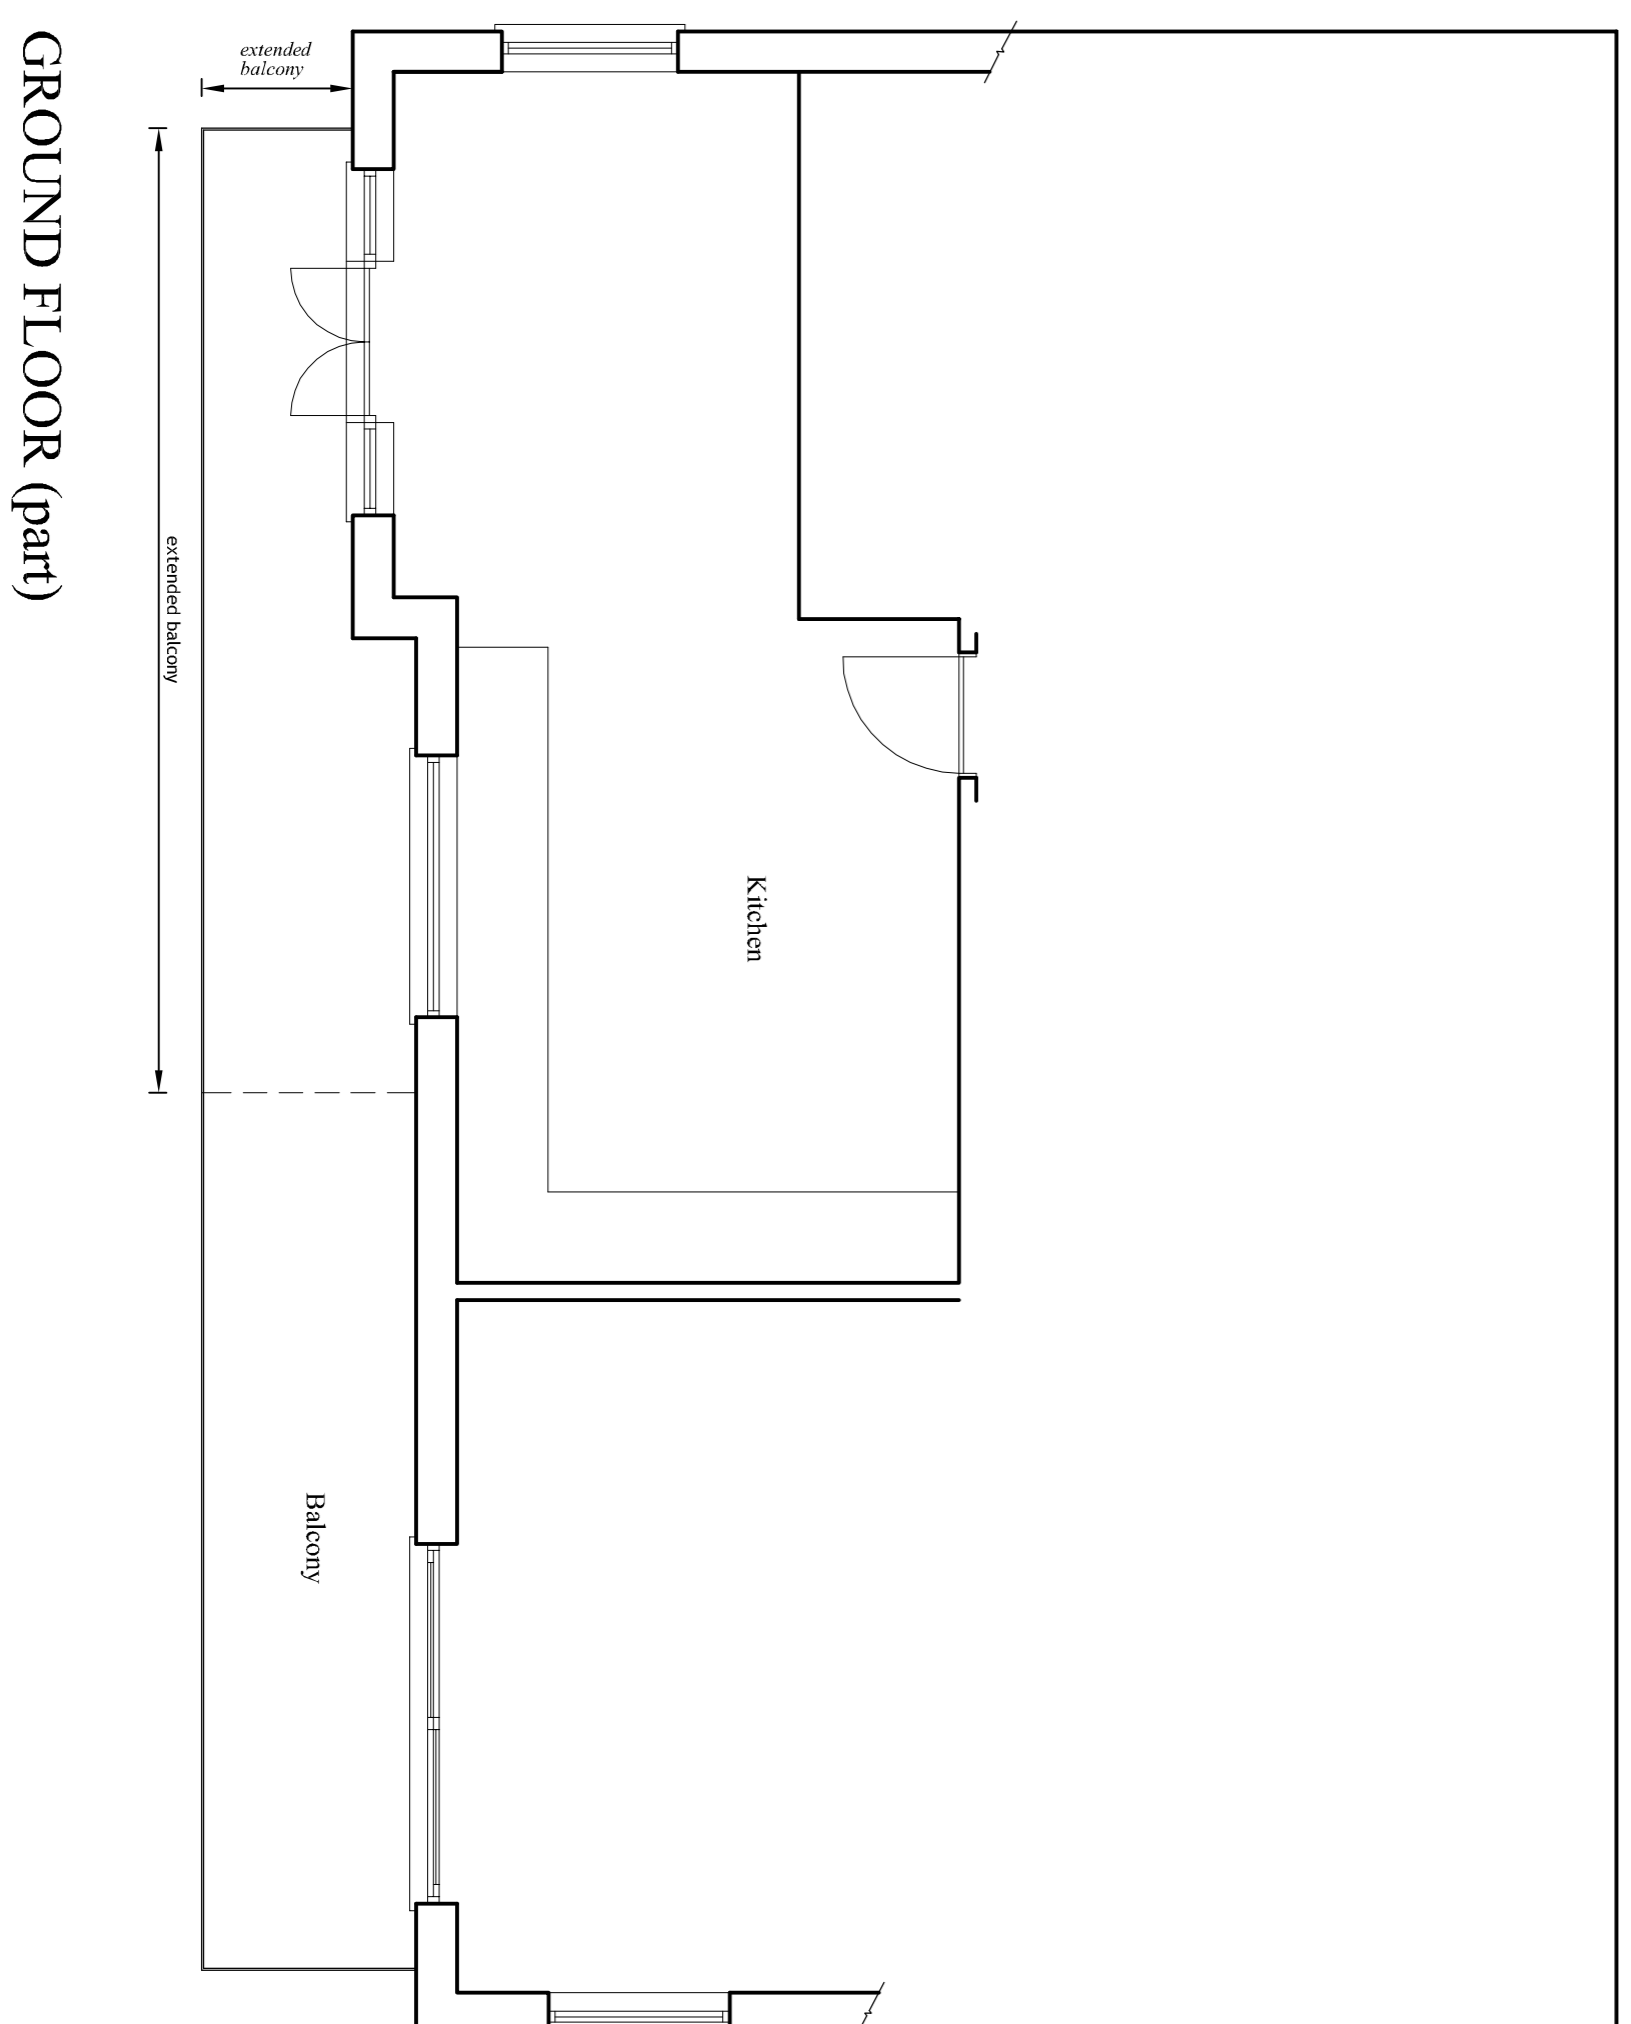


GROUND FLOOR (part)

CLIENT
MRS. J. GOUK
8 DOWN LANE PARK
WEST LOOE
CORNWALL
PL13 2DP

JOB
RETROSPECTIVE PLANNING
FOR DORMER TOGETHER WITH
ADDITION OF BALCONY TO
SOUTH EAST ELEVATION

DWG
PROPOSED
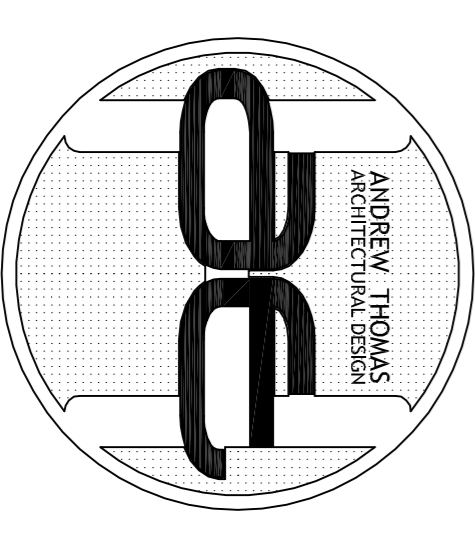
| | | |
|---|---|--|
|  | ANDREW THOMAS ARCHITECTURAL DESIGN | THE OLD QUAY CLARE ROAD WIDEGETTS LOOE PL13 2DP |
| | EMAIL: ANDREW@ATDESIGN.CO.UK WWW: ATDESIGN.CO.UK | TEL: 01503 540748 FAX: 01503 540039 |

SCALES
 @ A1 1:50 1:100
 DATE APR 21
 DRAWN BY
 CHECKED BY
 DATE
 CONTRACTOR
 ARCH DESIGNED BY
 CONTRACTOR
 DATE
 CONTRACTOR
 ARCH DESIGNED BY

Contractors must check all dimensions on site. Only figured dimensions are to be taken from. All measurements must be supported by signed survey proceedings.
 © Copyright AHT Design 2011

Scale 1:50 - 1mm = 50mm
 Scale 1:100 - 1mm = 100mm
 Scale 1:200 - 1mm = 200mm
 Scale 1:500 - 1mm = 500mm