



Existing Ground Floor Plan
1:50

15 MAR 2021

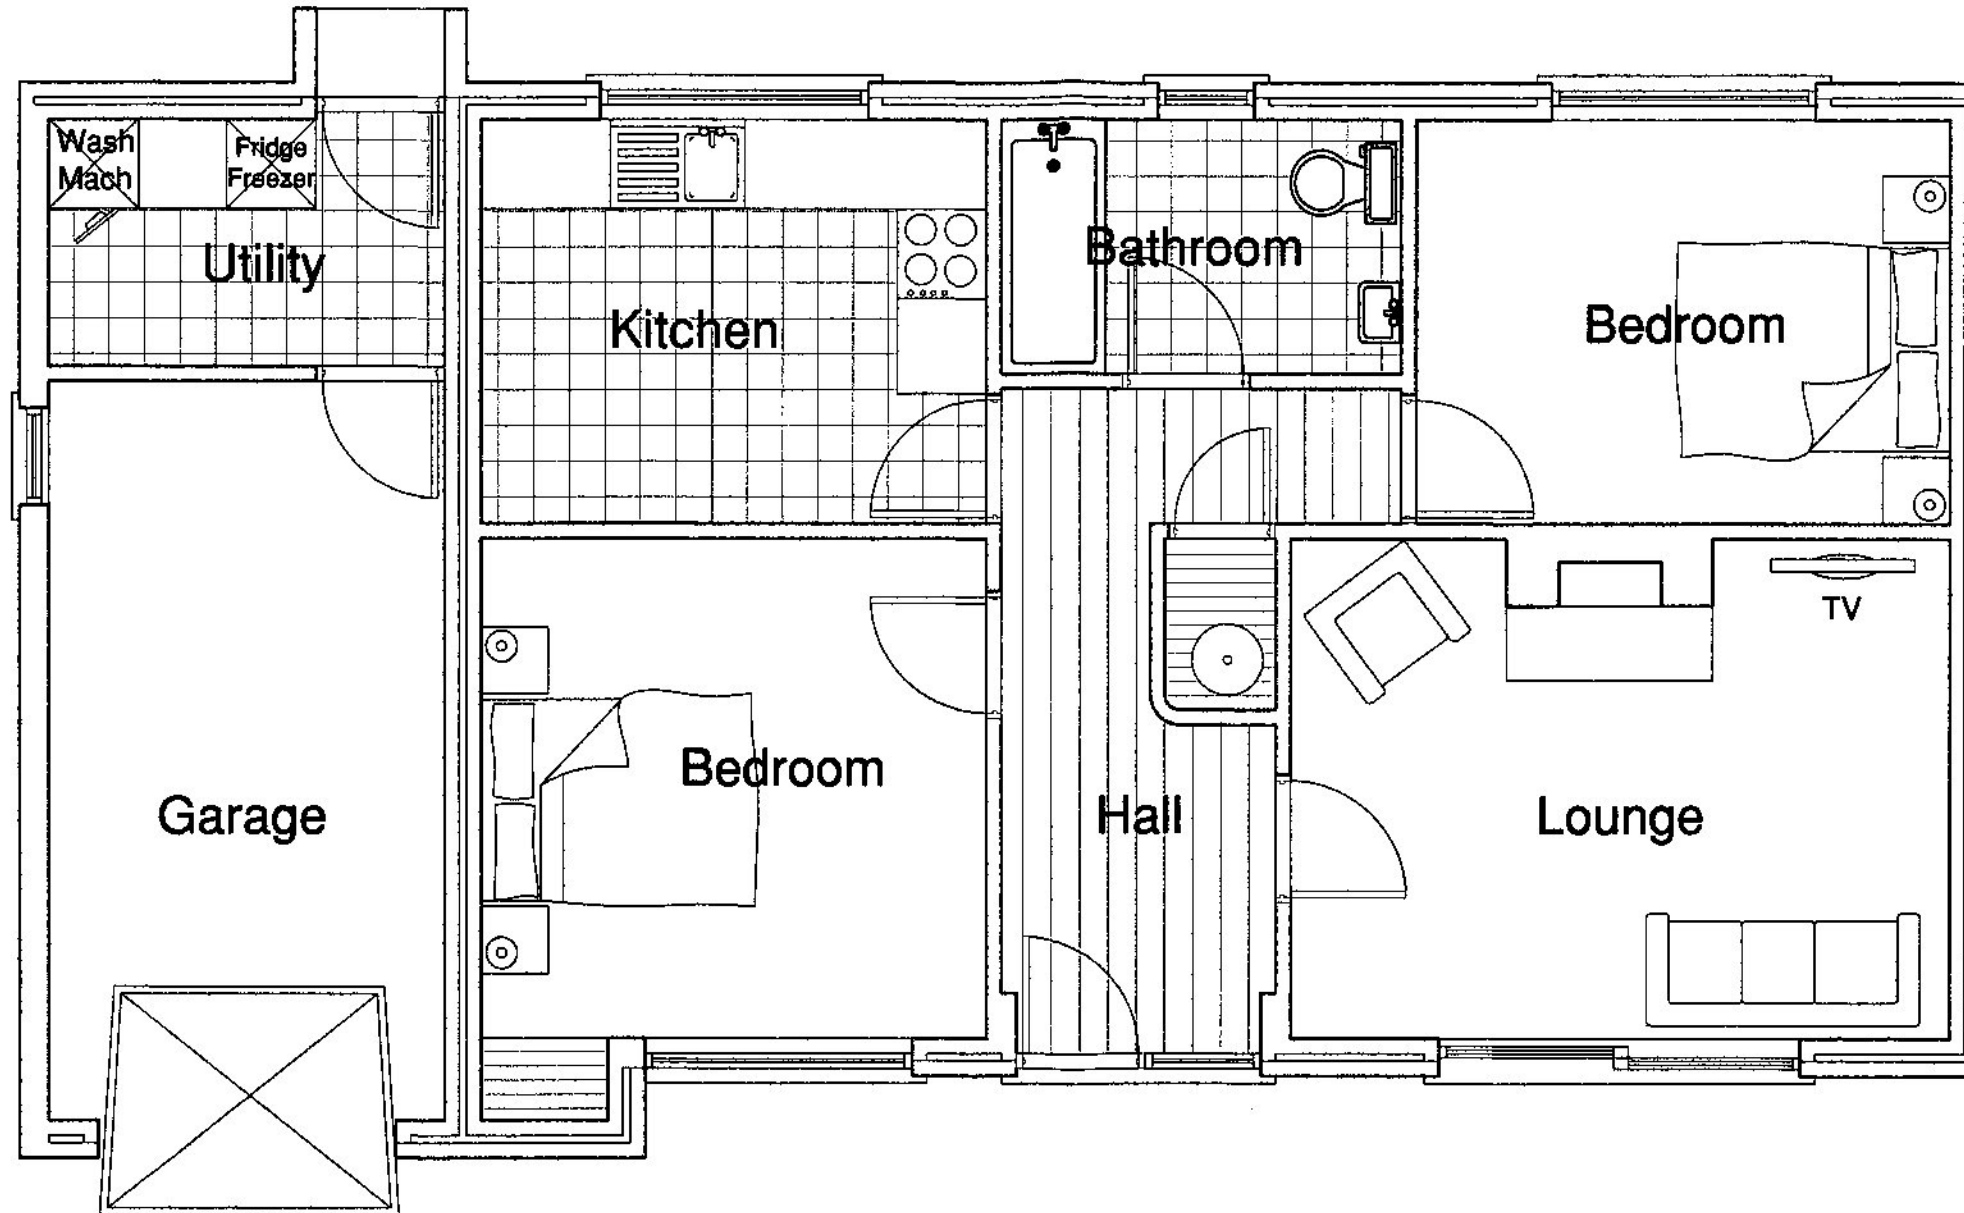

SCALES
(all scale bars are in metres)

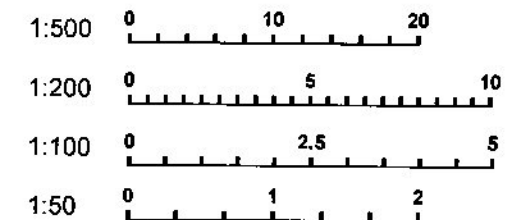

This Drawing is Copyright
Contractors Must Check Dimensions On site
Only Figured Dimensions Are To Be Used

DO NOT SCALE FROM DRAWING FOR CONSTRUCTION PURPOSES

Project Title:	Rev	Description	Date
Extension			
Drawing Title:			
Existing ground floor & Roof plan			
Clients Name			
Site Address:			
Tranquil, 7 Little Gregwartha, Four Lanes, Redruth.			

Notes:

Drawing Number:	DS 280221/02
Drawn By:	
Checked By:	
Scale:	1:50 @ A1

13 Little Gregwartha,
Four Lanes,
Redruth,
Cornwall.
TR16 6LN
Tel: (01209) 211794

