
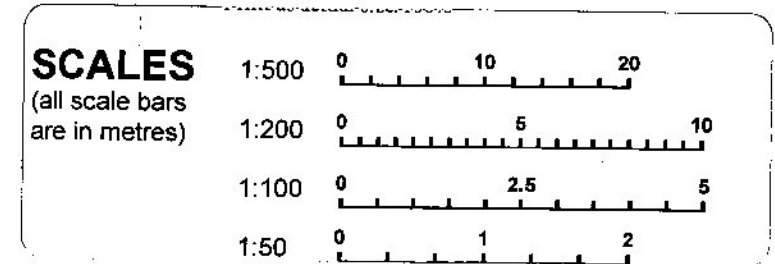



Existing Roof plan
1:50

15 MAR 2021

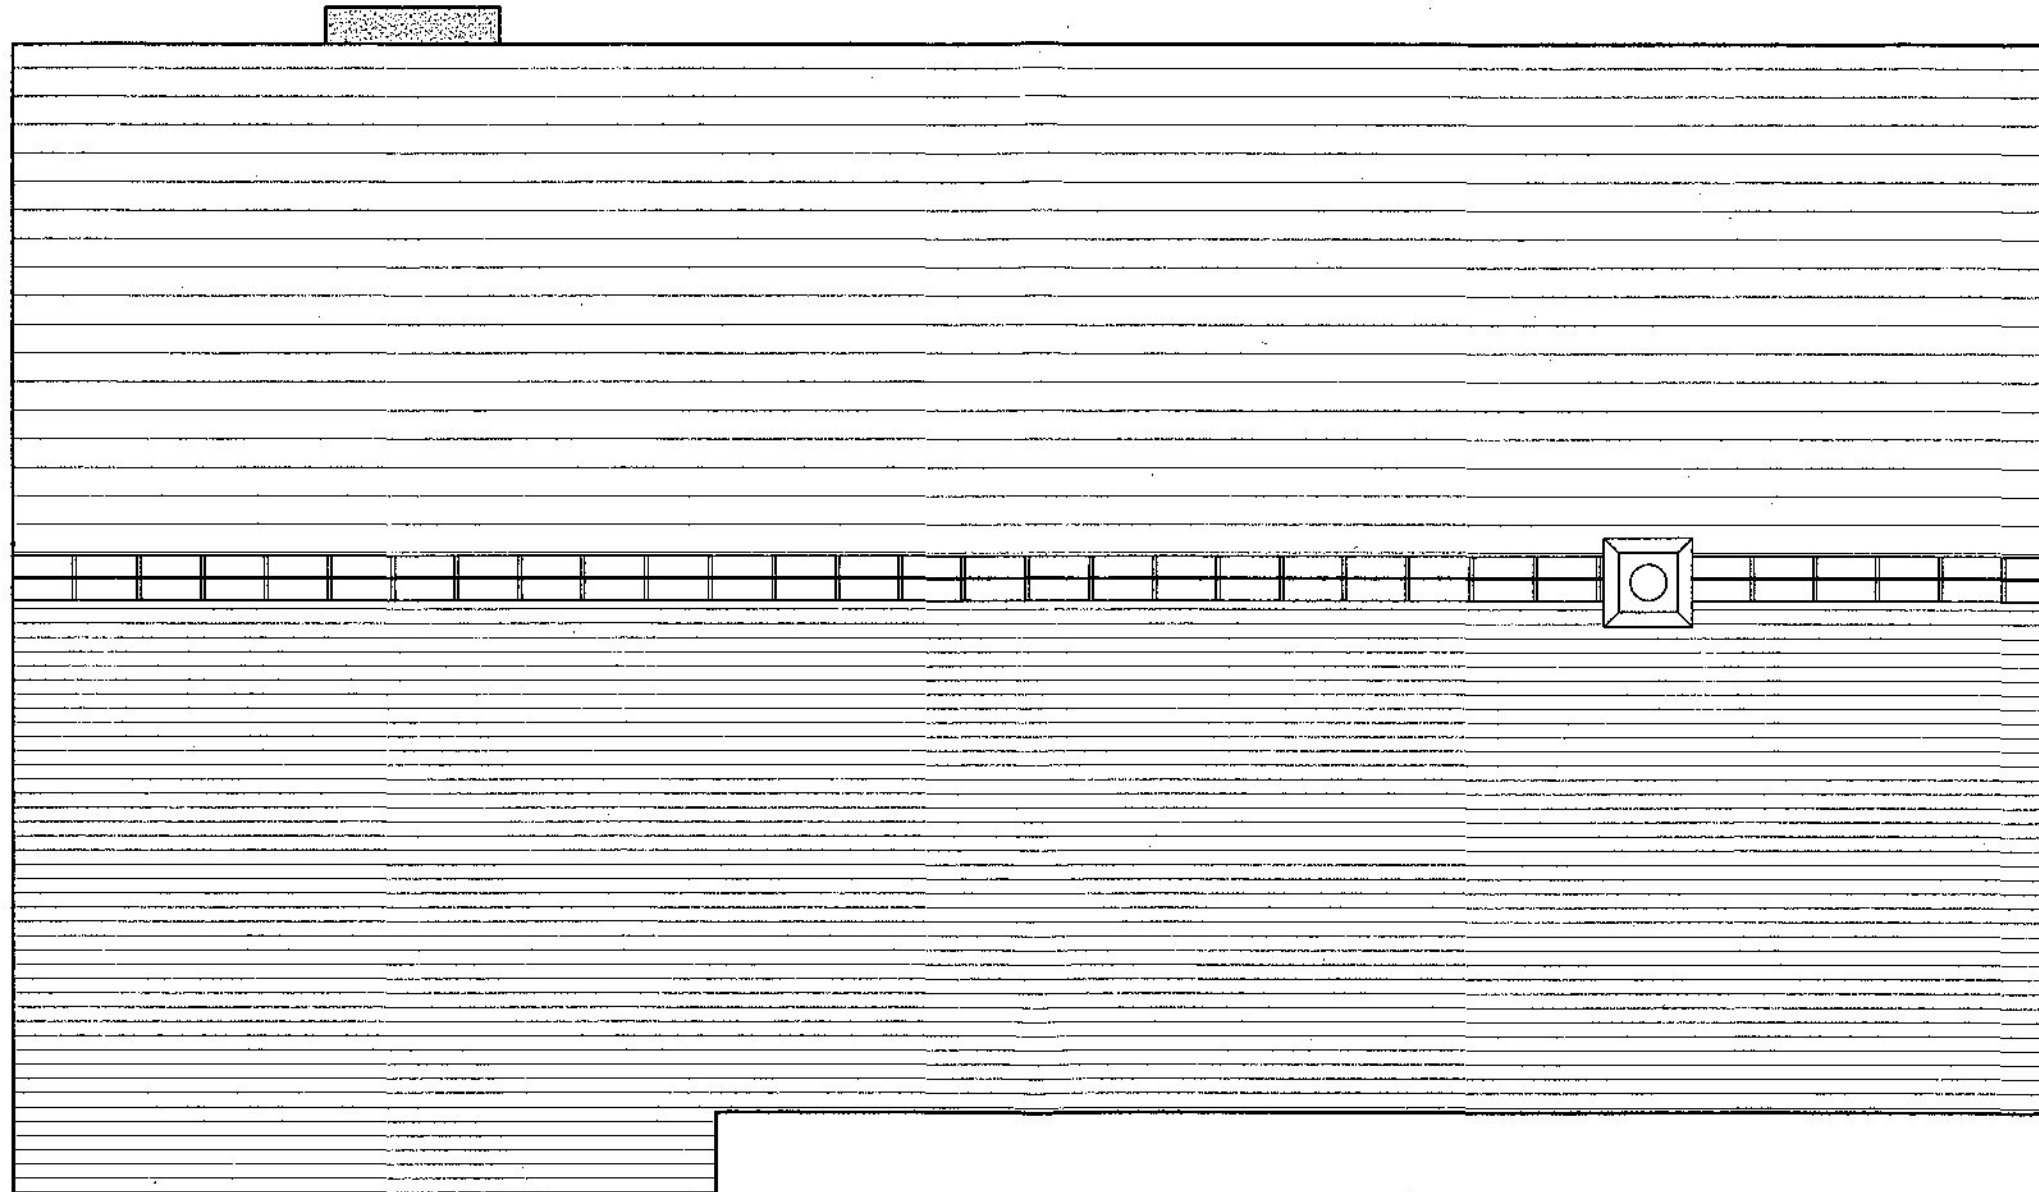

<p>This Drawing Is Copyright Contractors Must Check Dimensions On site Only Figured Dimensions Are To Be Used</p> <p>DO NOT SCALE FROM DRAWING</p>	Project Title: Extension	Rev	Description	Date	Notes;	Drawing Number: DS 280221/03	13 Little Gregwartha, Four Lanes, Redruth, Cornwall. TR16 6LN Tel: (01209) 211794  DS Designs
	Drawing Title: Existing roof plan					Drawn By:	
	Clients Name					Checked By:	
	Site Address: Tranquil, 7 Little Gregwartha, Four Lanes, Redruth.					Scale: 1:50 @ A1	