


Proposed Ground Floor Plan

1:50

A →

← A

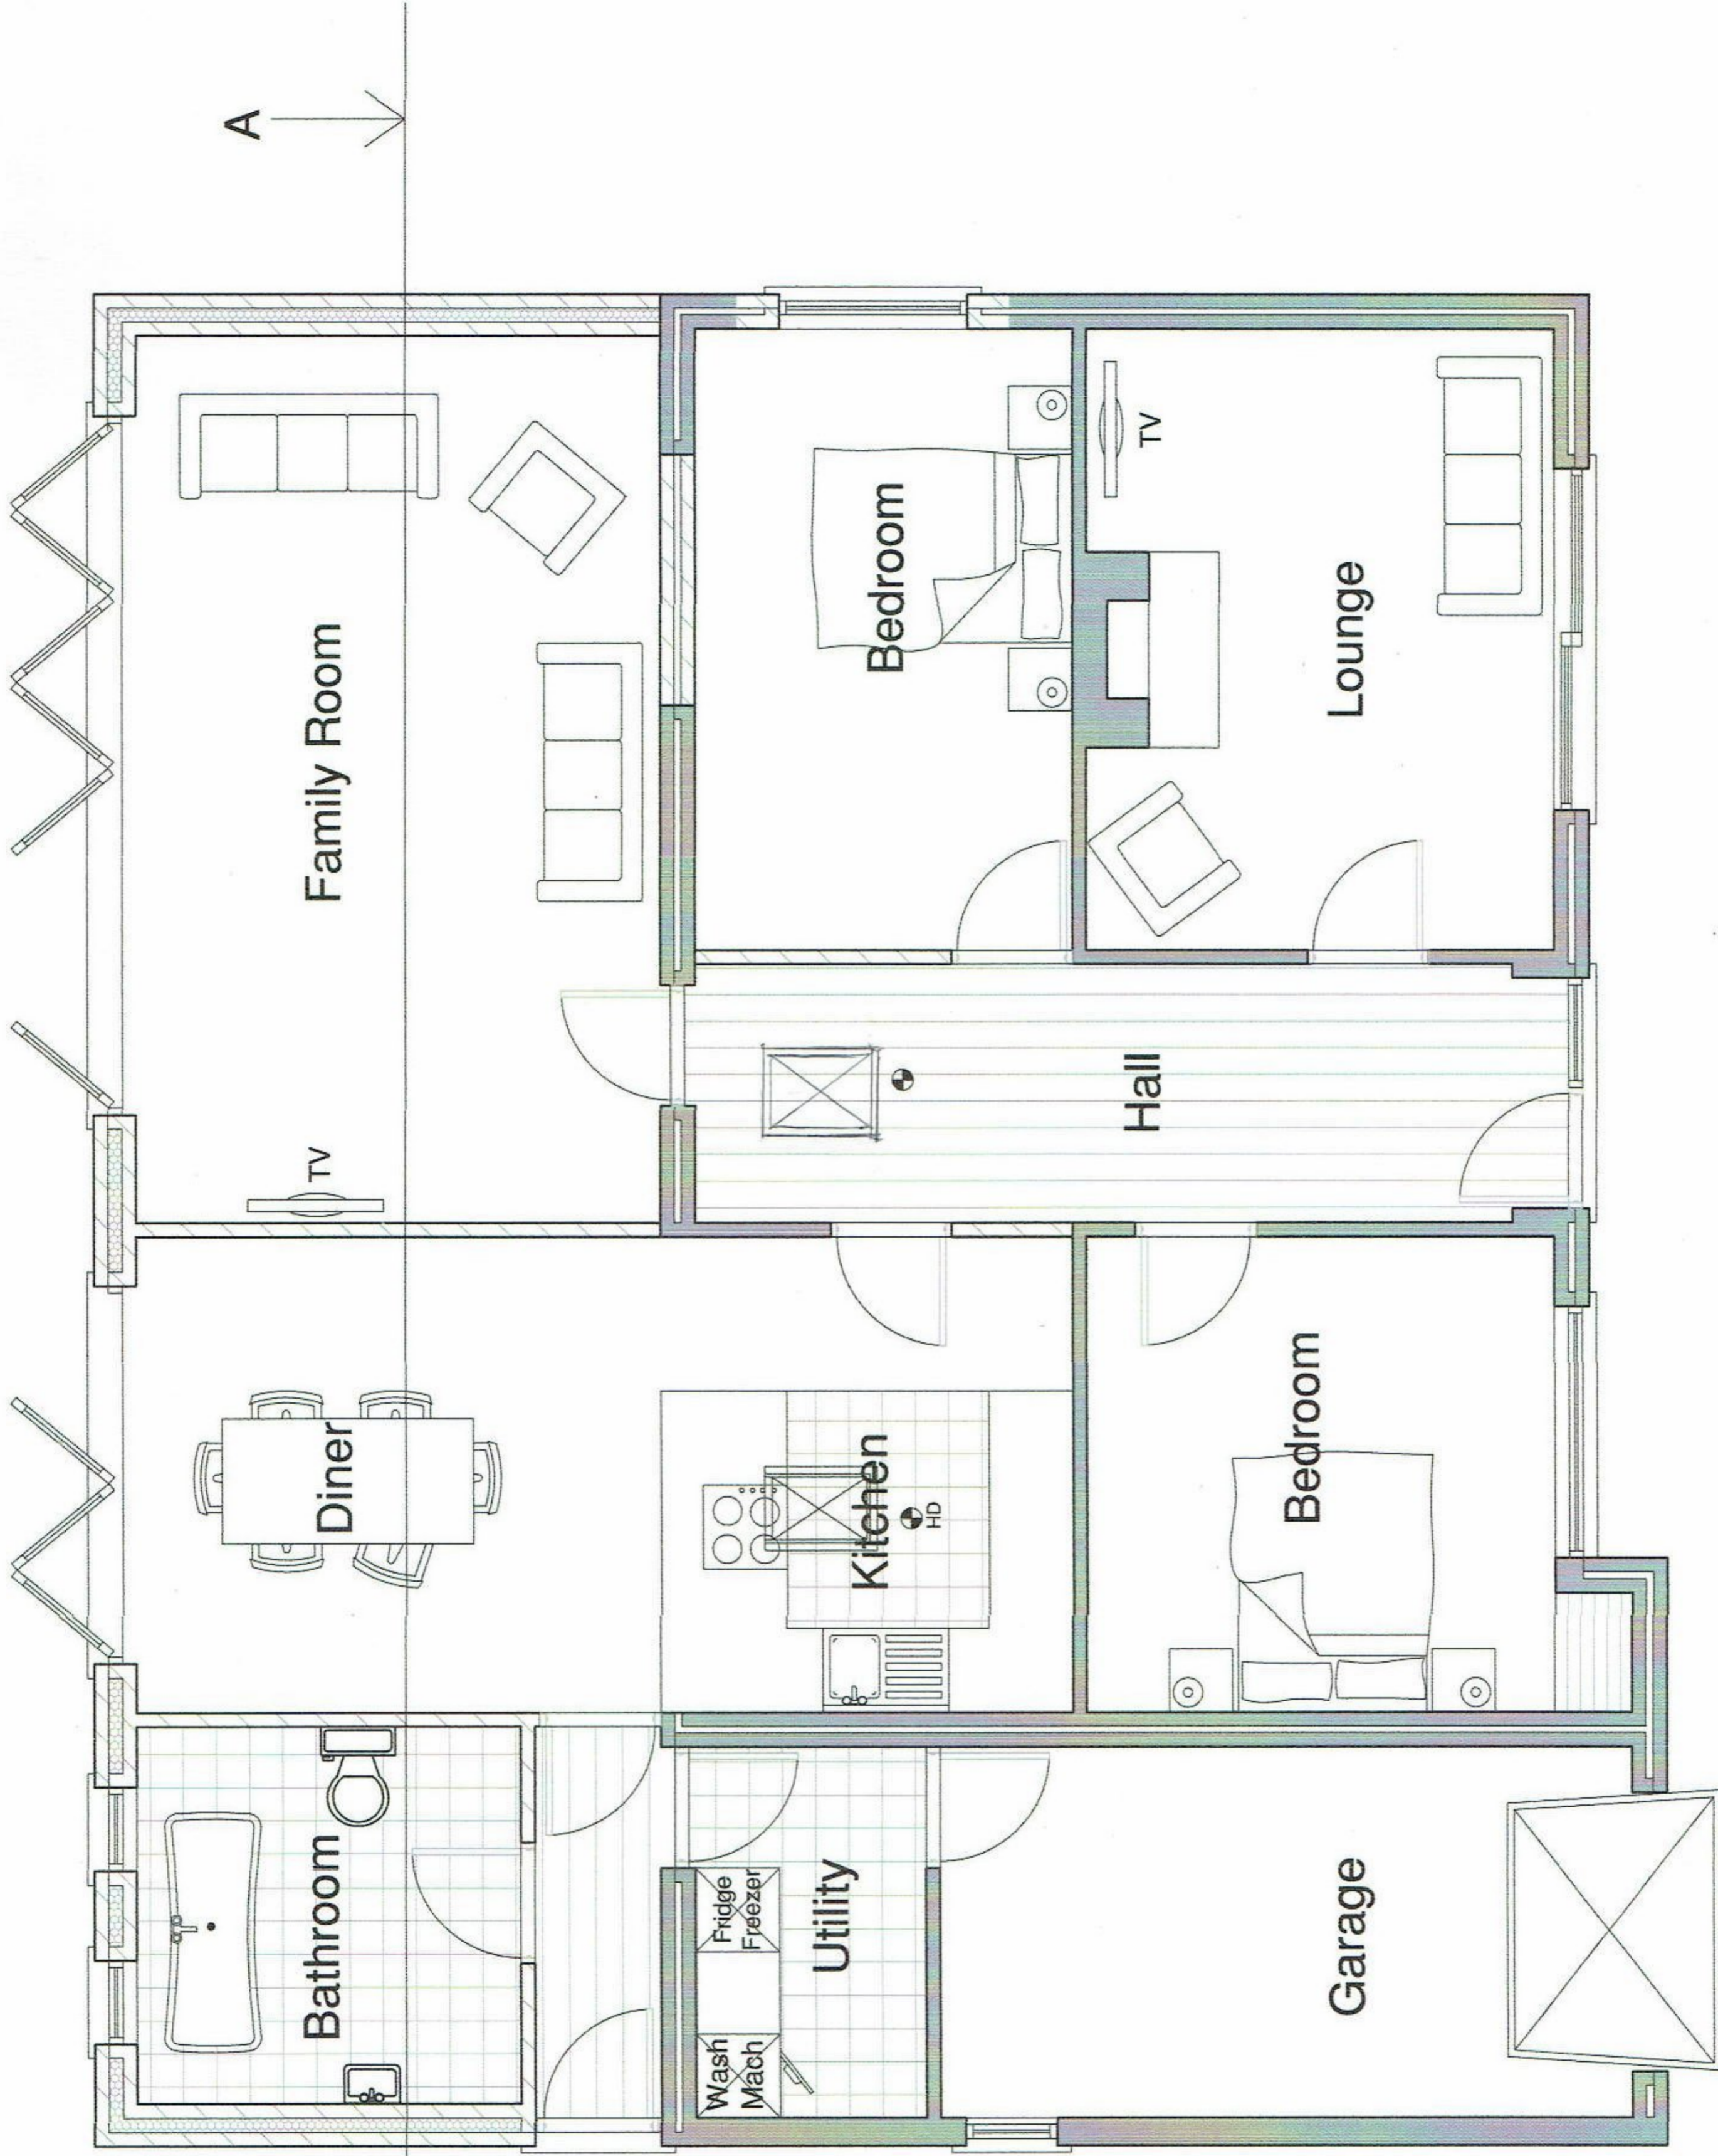

This Drawing Is Copyright

Contractors Must Check Dimensions On site
Only Figured Dimensions Are To Be Used

DO NOT SCALE FROM DRAWING FOR CONSTRUCTION PURPOSES

Project Title: Extension
Drawing Title: Proposed Ground Floor & Roof Plan
Client's Name: Tranquil, 7 Little Gregwartha, Four Lanes, Redruth.
Site Address:

Rev	Description	Date	Notes:

Drawing Number: DS 280221/05a
Drawn By:
Checked By:
Scale: 1:50 @ A3

13 Little Gregwartha,
Four Lanes,
Redruth

