



Existing Elevations
1:50


15 MAR 2021

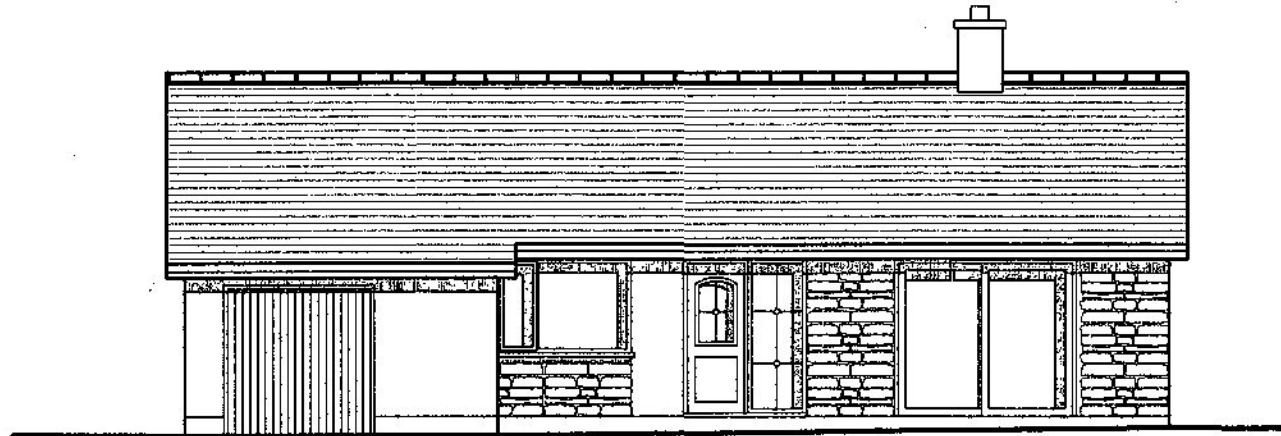


North West Elevation

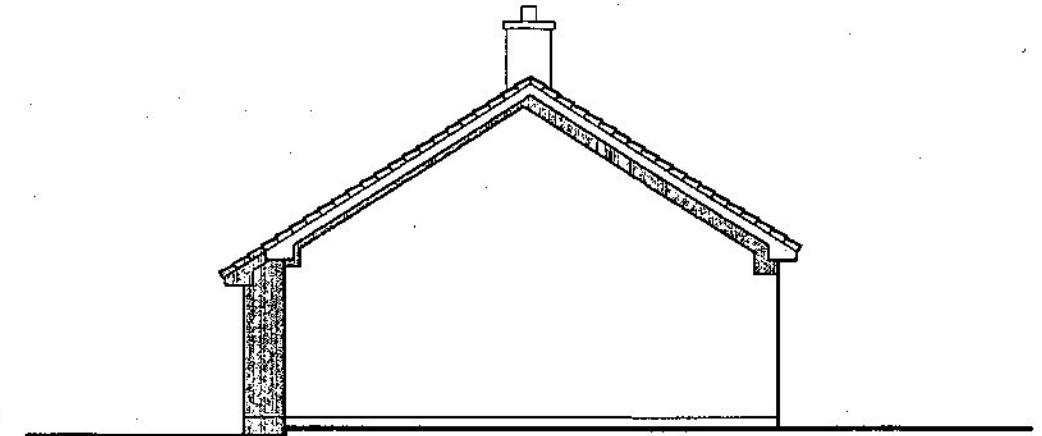


South West Elevation

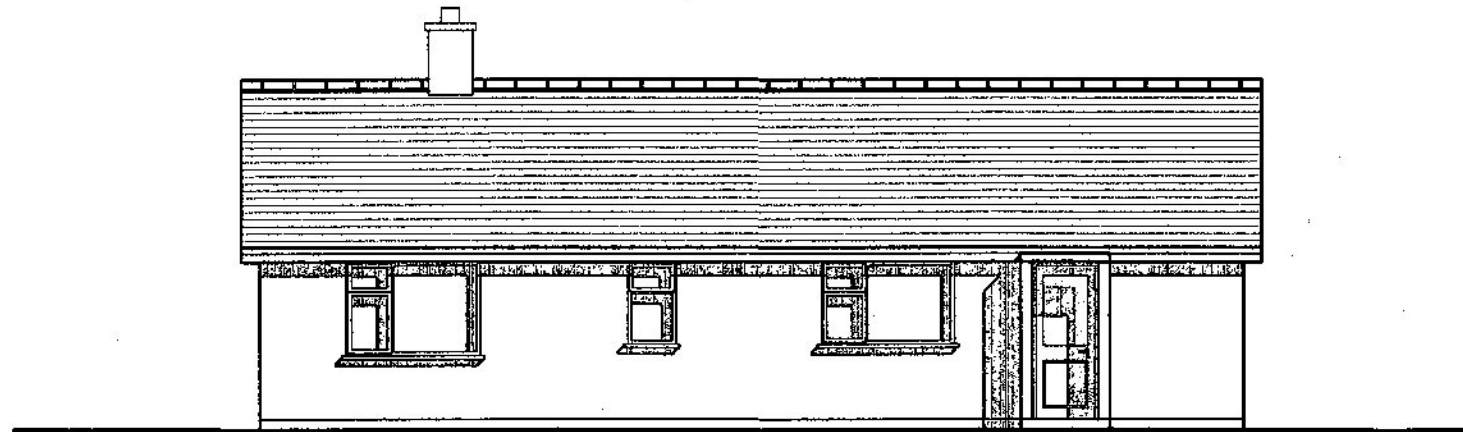


South East Elevation

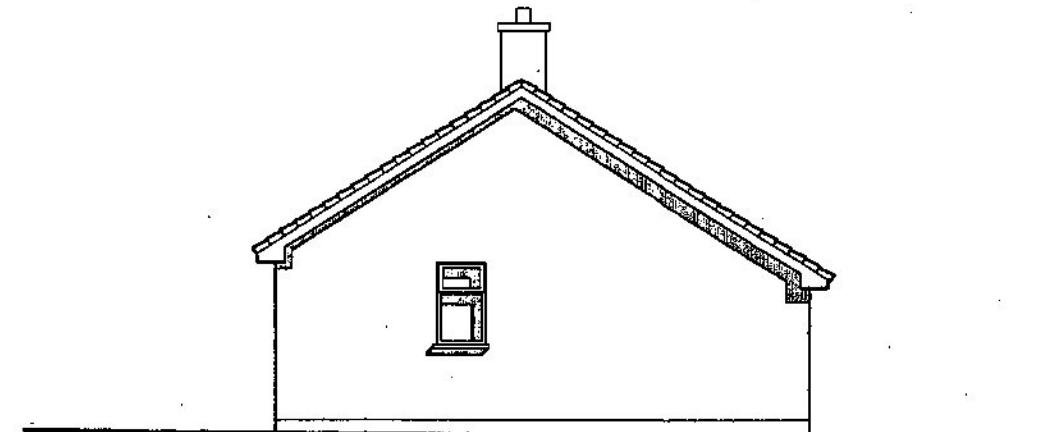

North East Elevation

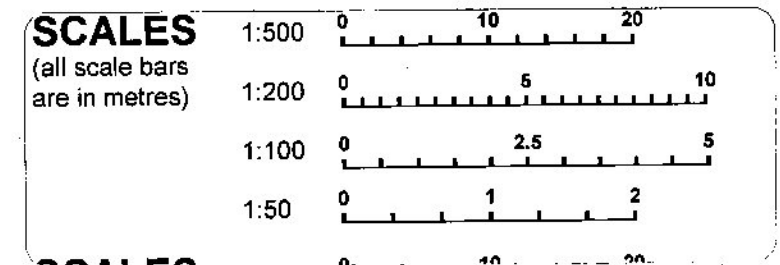

<p>This Drawing Is Copyright Contractors Must Check Dimensions On site Only Figured Dimensions Are To Be Used</p> <p>DO NOT SCALE FROM DRAWING FOR CONSTRUCTION PURPOSES</p>	Project Title; Extension	Rev	Description	Date	Notes;	Drawing Number; DS 280221/01	13 Little Gregwartha, Four Lanes, Redruth, Cornwall. TR16 6LN Tel: (01209) 211794	 DS Designs
	Drawing Title; Existing Elevations					Drawn By;		
	Clients Name					Checked By;		
	Site Address; Tranquil, 7 Little Gregwartha, Four Lanes, Redruth.					Scale; 1:100 @ A3		