





**WOLFF ARCHITECTS**

London 16 Lambton Place Notting Hill  
London W11 2SH  
T +44 (0)20 7229 3125

Oxford Chandos Yard 83 Bicester Road  
Long Crendon HP18 9EE  
T +44 (0)1844 203310

W www.wolffarchitects.co.uk  
E info@wolffarchitects.co.uk

This drawing is protected under Copyright and at no time should any portion be reproduced or copied without the permission of the Architect (Design Copyright Act 1968). It must not be used for purposes other than that for which it is provided. It is supplied without liability for any errors or omissions. All dimensions to be checked on site.

  

EXISTING SITE PLAN - ENTRANCEWAY LAYOUT

Rev.	Description	Date
0	First issue.	19.03.21



Project Title  
**Old Arngrove Farm**  
Horton-Cum-Studley, OX33 1DG

Drawing Title  
**Existing Site Plan**  
**Entranceway Layout**

Status  
**PLANNING**

Drawn by Checked by Scale  
1:100 @ A3

Project No. Work Stage Dwg. No. Rev.  
1721 - PL3 - 003 - 0



**WOLFF ARCHITECTS**

London 16 Lambton Place Notting Hill  
London W11 2SH  
T +44 (0)20 7229 3125

Oxford Chandos Yard 83 Bicester Road  
Long Crendon HP18 9EE  
T +44 (0)1844 203310

W www.wolffarchitects.co.uk  
E info@wolffarchitects.co.uk

This drawing is protected under Copyright and at no time should any portion be reproduced or copied without the permission of the Architect (Design Copyright Act 1968). It must not be used for purposes other than that for which it is provided. It is supplied without liability for any errors or omissions. All dimensions to be checked on site.



Rev.	Description	Date
0	First issue.	19.03.21

Project Title  
**Old Arngrove Farm**  
Horton-Cum-Studley, OX33 1DG

Drawing Title  
**Proposed Location Plan**

Status  
**PLANNING**

Drawn by \_\_\_\_\_ Checked by \_\_\_\_\_ Scale  
**1:1250 @ A3**

Project No. Work Stage Dwg. No. Rev.  
**1721 - PL3 - 201 - 0**

**PROPOSED LOCATION PLAN**





**WOLFF ARCHITECTS**

London 16 Lambton Place Notting Hill  
London W11 2SH  
T +44 (0)20 7229 3125

Oxford Chandos Yard 83 Bicester Road  
Long Crendon HP18 9EE  
T +44 (0)1844 203310

W www.wolffarchitects.co.uk  
E info@wolffarchitects.co.uk

This drawing is protected under Copyright and at no time should any portion be reproduced or copied without the permission of the Architect (Design Copyright Act 1968). It must not be used for purposes other than that for which it is provided. It is supplied without liability for any errors or omissions. All dimensions to be checked on site.

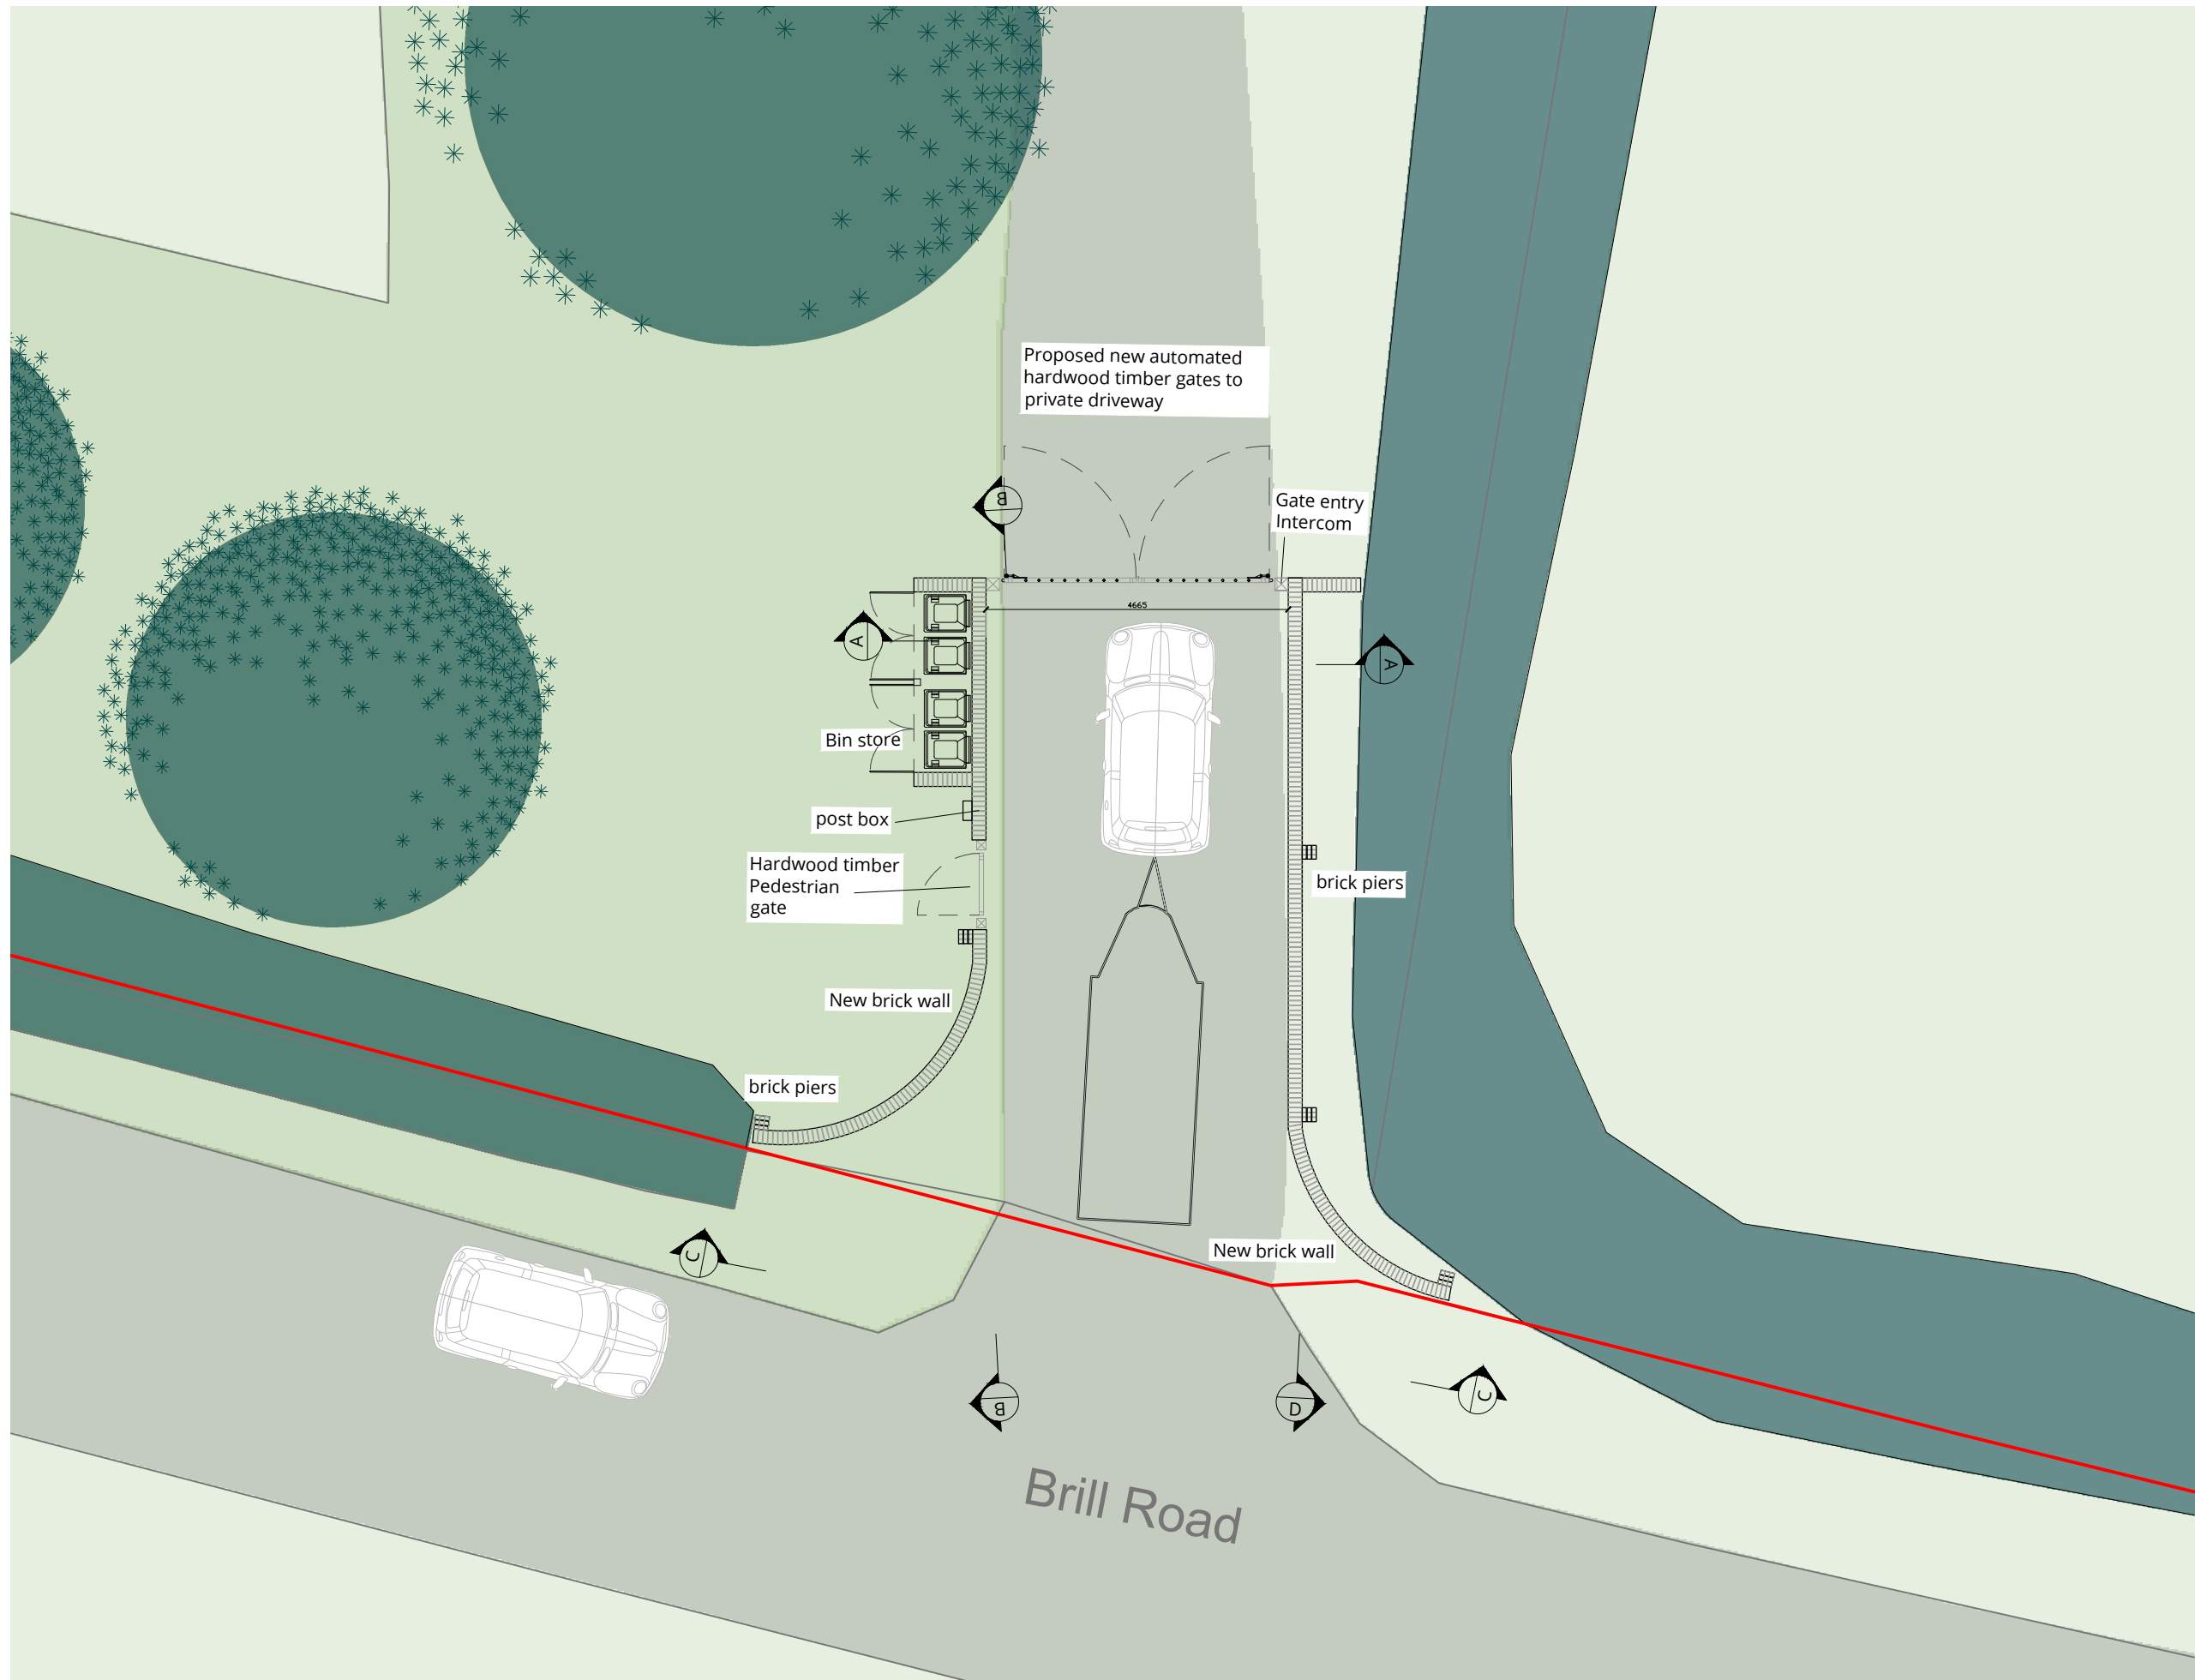 

PROPOSED SITE PLAN - ENTRANCEWAY LAYOUT

0	First issue.	19.03.21
Rev.	Description	Date



Project Title  
**Old Arngrove Farm**  
Horton-Cum-Studley, OX33 1DG

Drawing Title  
**Proposed Site Plan**  
**Entranceway Layout**

Status  
**PLANNING**

Drawn by	Checked by	Scale
		1:100 @ A3

Project No.	Work Stage	Dwg. No.	Rev.
1721	PL3	203	0



WOLFF ARCHITECTS

London 16 Lambton Place Notting Hill  
London W11 2SH  
T +44 (0)20 7229 3125

Oxford Chandos Yard 83 Bicester Road  
Long Crendon HP18 9EE  
T +44 (0)1844 203310

W www.wolffarchitects.co.uk  
E info@wolffarchitects.co.uk

This drawing is protected under Copyright and at no time should any portion be reproduced or copied without the permission of the Architect (Design Copyright Act 1968). It must not be used for purposes other than that for which it is provided. It is supplied without liability for any errors or omissions. All dimensions to be checked on site.



PROPOSED ELEVATION A - SECTION THROUGH ENTRANCE GATES



PROPOSED ELEVATION C - BRILL ROAD ELEVATION

0	First issue.	19.03.21
Rev.	Description	Date



Project Title  
Old Arngrove Farm  
Horton-Cum-Studley, OX33 1DG

Drawing Title  
Proposed Gate Elevations  
A & C

Status  
PLANNING

Drawn by	Checked by	Scale
		1:50 @ A3

Project No.	Work Stage	Dwg. No.	Rev.
1721	PL3	204	0




WOLFF ARCHITECTS

London 16 Lambton Place Notting Hill  
London W11 2SH  
T +44 (0)20 7229 3125


Oxford Chandos Yard 83 Bicester Road  
Long Crendon HP18 9EE  
T +44 (0)1844 203310

W www.wolffarchitects.co.uk  
E info@wolffarchitects.co.uk

This drawing is protected under Copyright and at no time should any portion be reproduced or copied without the permission of the Architect (Design Copyright Act 1968). It must not be used for purposes other than that for which it is provided. It is supplied without liability for any errors or omissions. All dimensions to be checked on site.

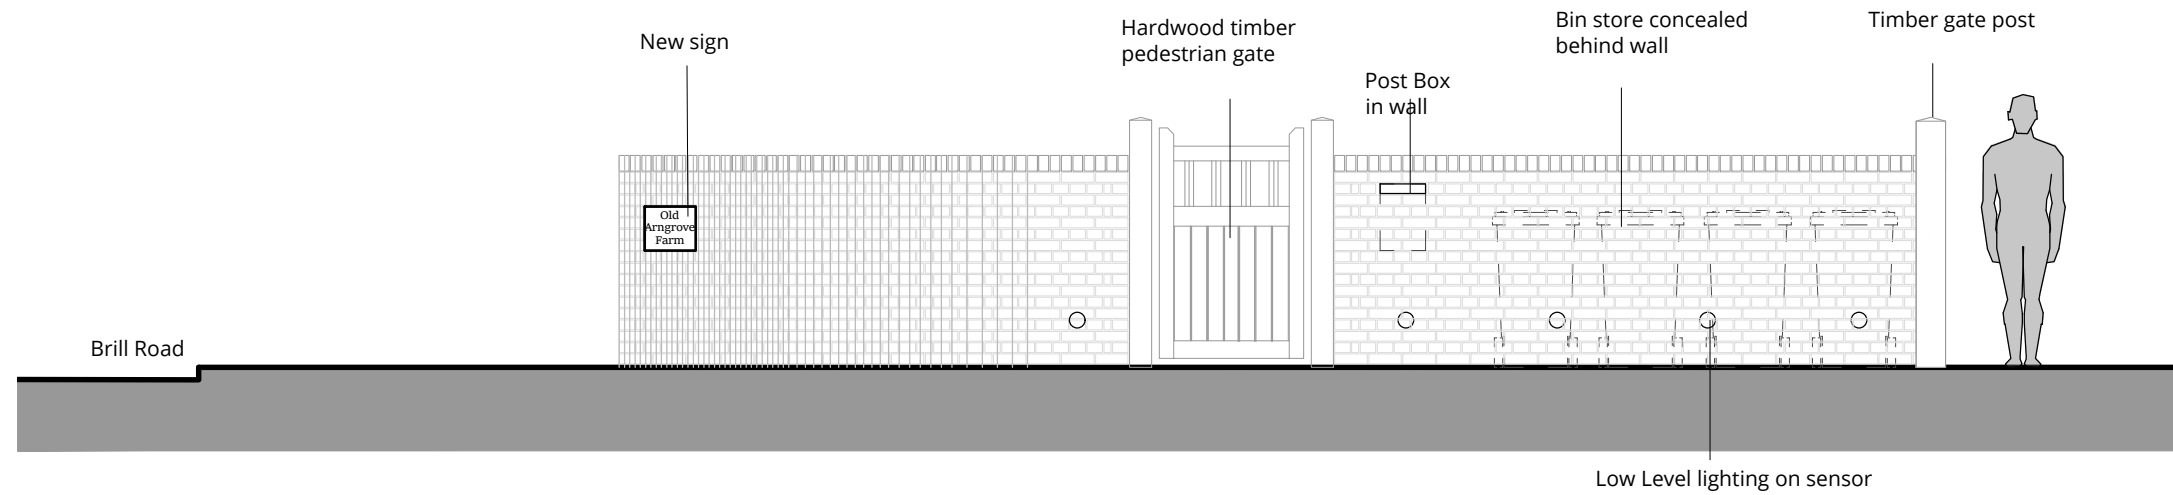

PROPOSED ELEVATION B - SECTION THROUGH DRIVEWAY

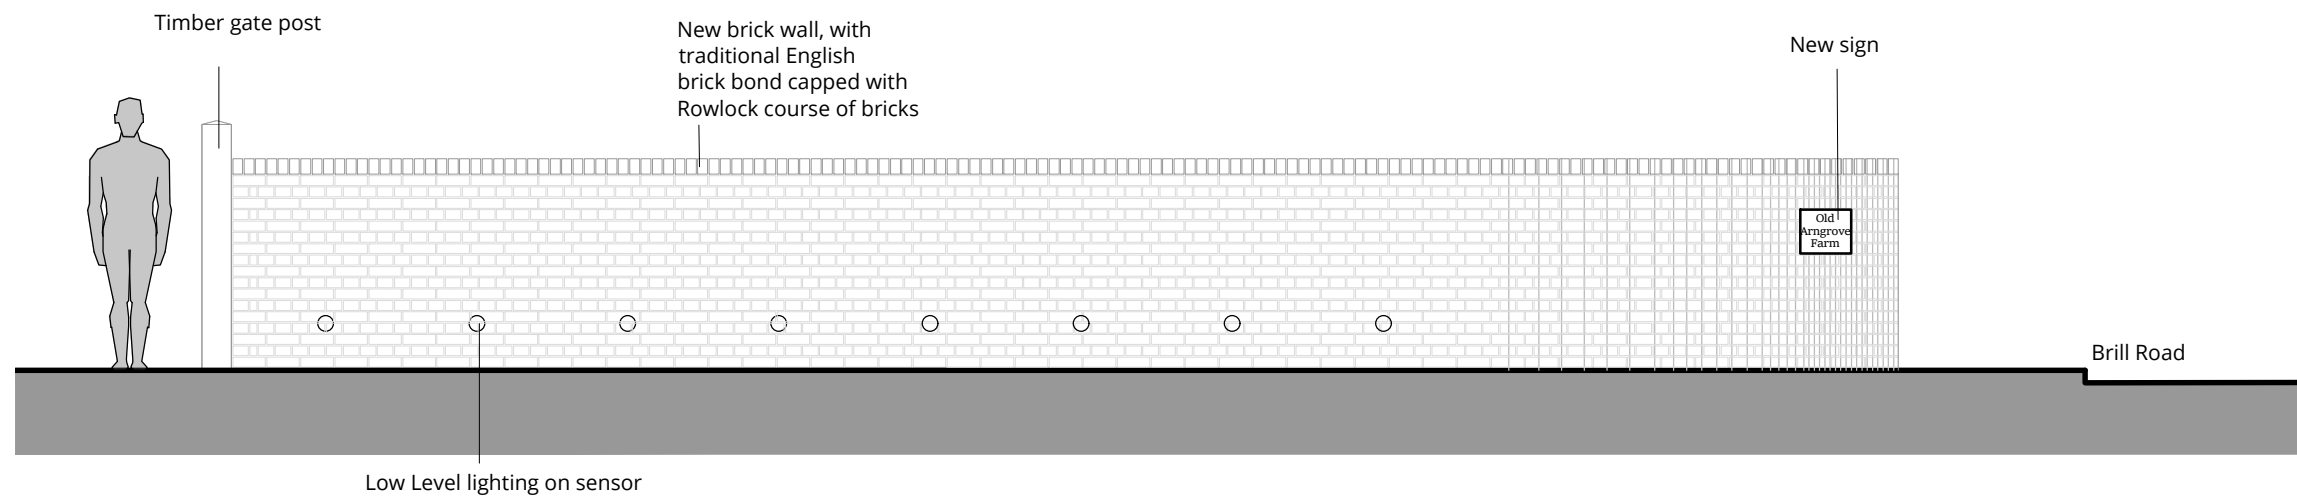

PROPOSED ELEVATION D - SECTION THROUGH DRIVEWAY

Rev.	Description	Date
0	First issue.	19.03.21

Project Title  
Old Arngrove Farm  
Horton-Cum-Studley, OX33 1DG

Drawing Title  
**Proposed Gate Elevations  
B & D**

Status  
**PLANNING**

Drawn by	Checked by	Scale
		1:50 @ A3

Project No.	Work Stage	Dwg. No.	Rev.
1721	PL3	205	0




**WOLFF ARCHITECTS**

London 16 Lambton Place Notting Hill  
London W11 2SH  
T +44 (0)20 7229 3125

Oxford Chandos Yard 83 Bicester Road  
Long Crendon HP18 9EE  
T +44 (0)1844 203310


W www.wolffarchitects.co.uk  
E info@wolffarchitects.co.uk

This drawing is protected under Copyright and at no time should any portion be reproduced or copied without the permission of the Architect (Design Copyright Act 1968). It must not be used for purposes other than that for which it is provided. It is supplied without liability for any errors or omissions. All dimensions to be checked on site.

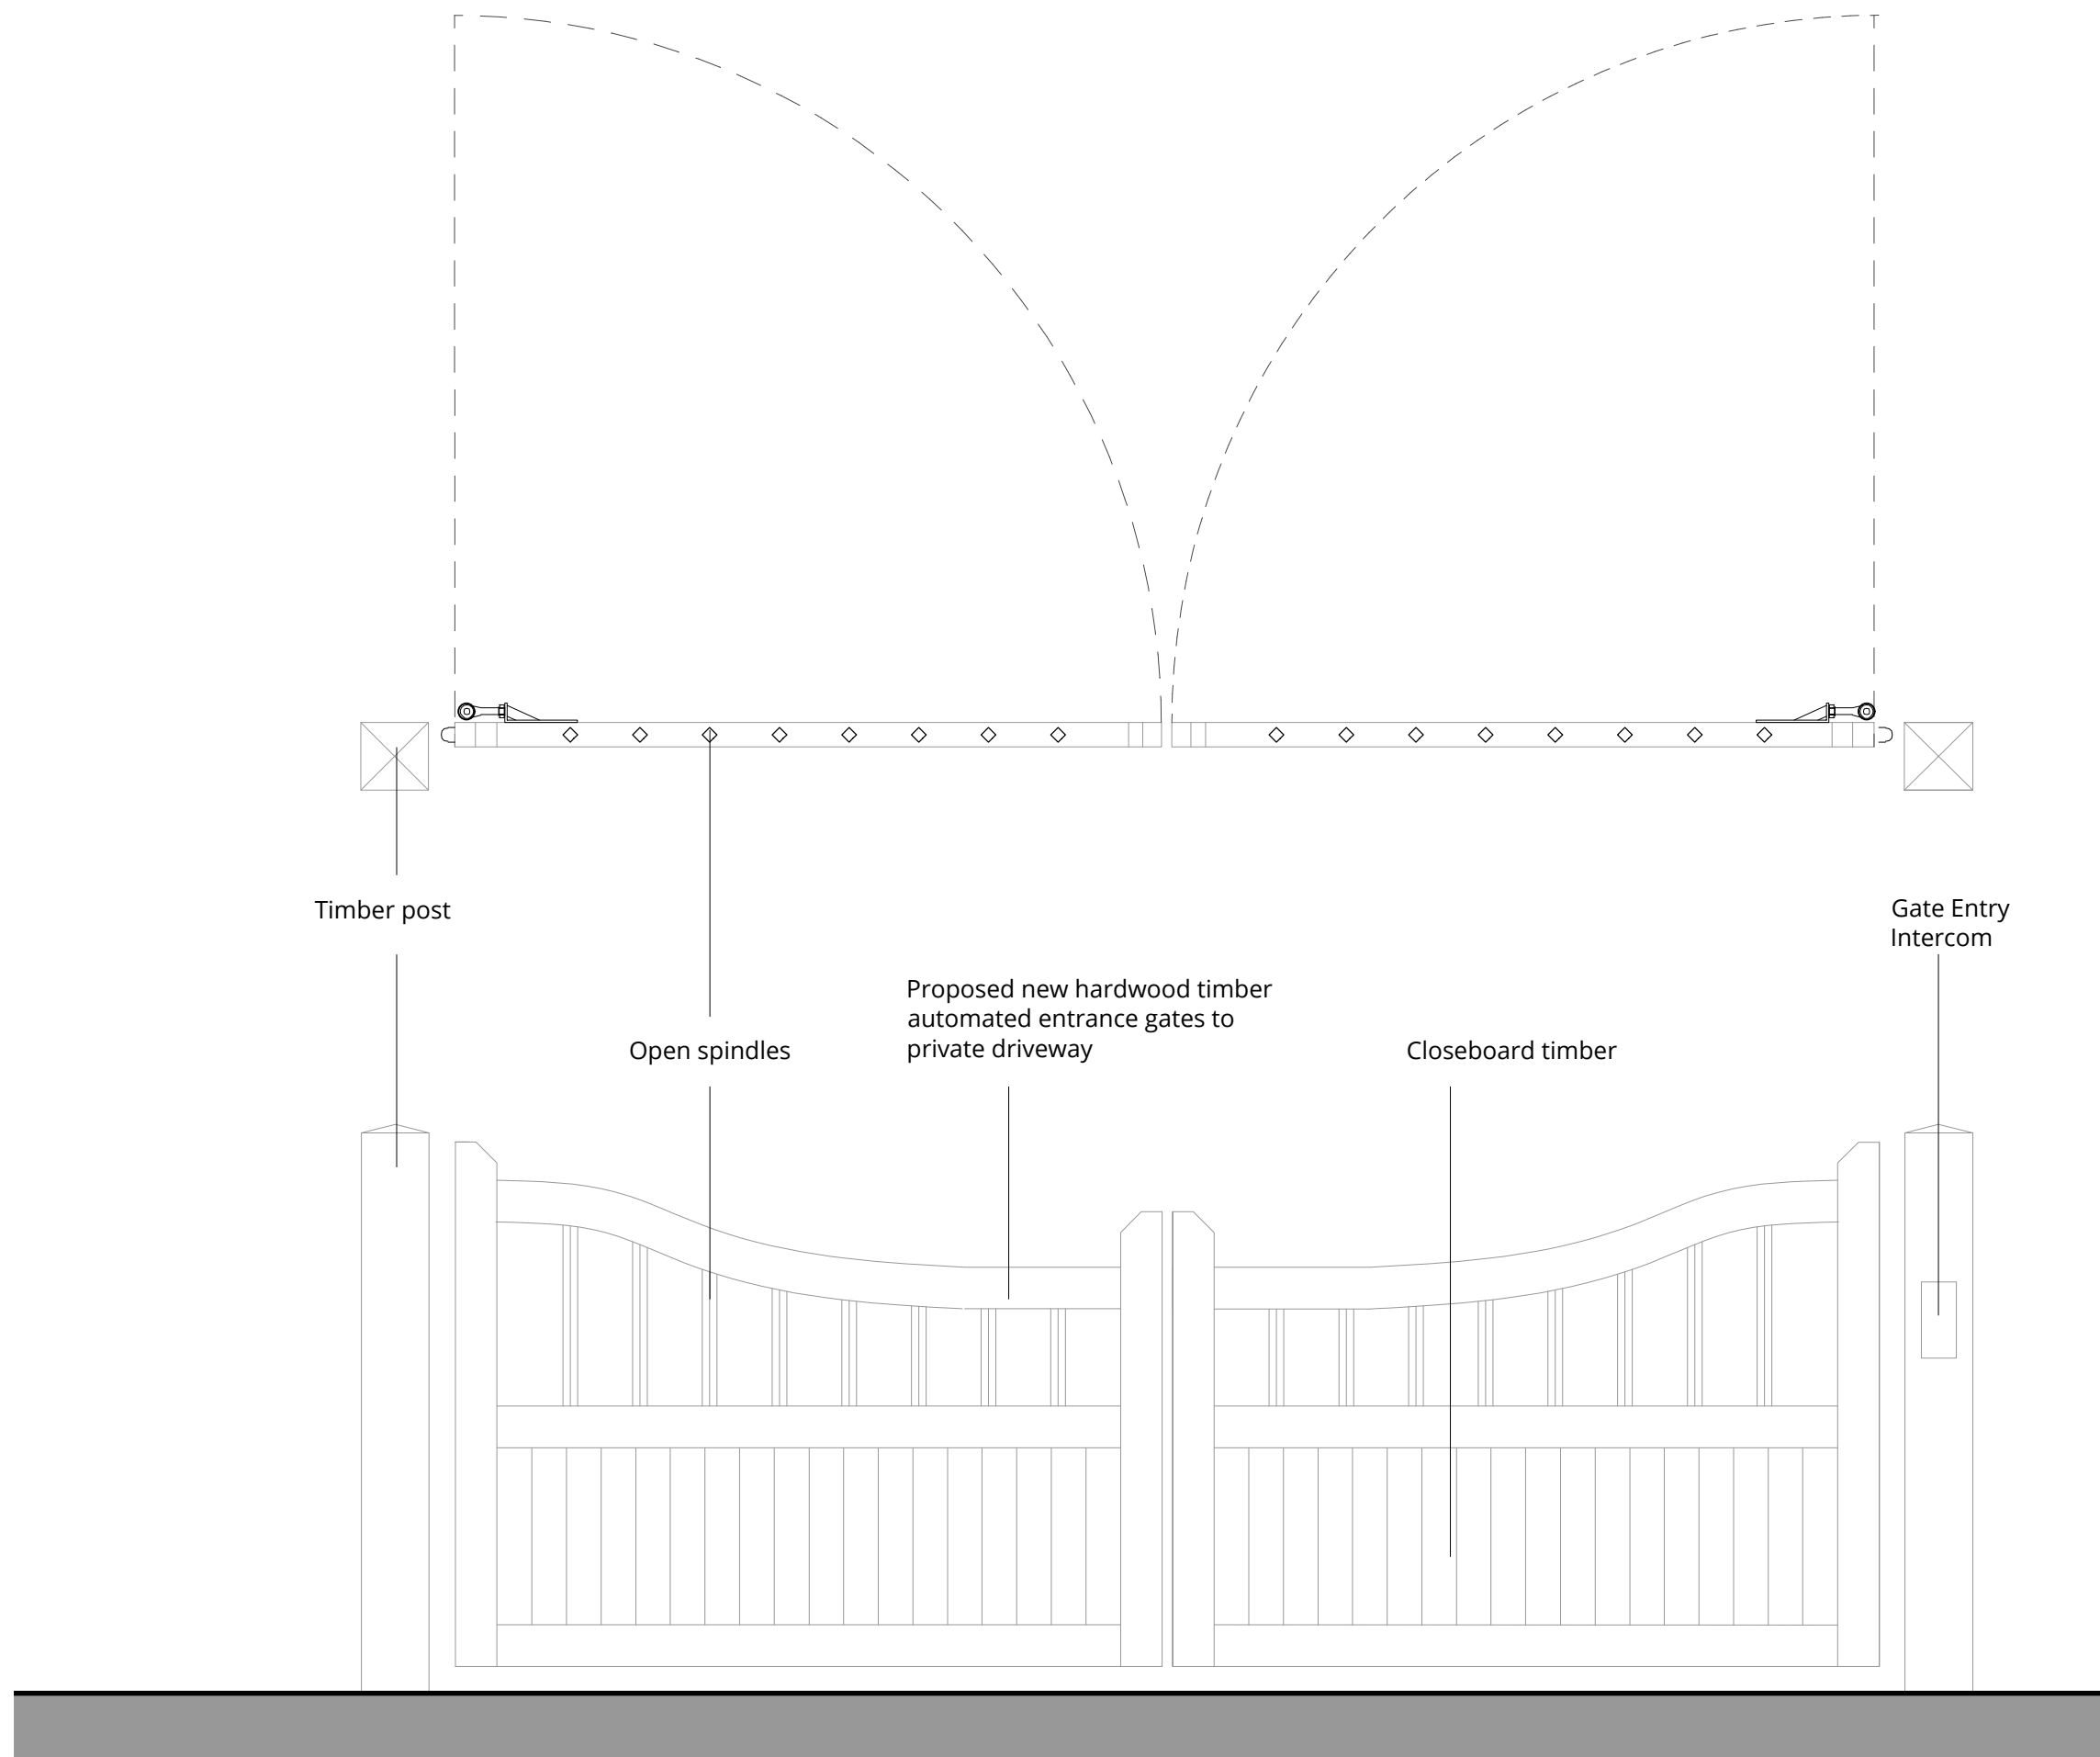

PROPOSED GATES - PLAN & ELEVATION @ 1:20 SCALE

Rev.	Description	Date
0	First issue.	19.03.21

 

Project Title  
**Old Arngrove Farm**  
Horton-Cum-Studley, OX33 1DG

Drawing Title  
**Proposed Gates**

Status  
**PLANNING**

Drawn by	Checked by	Scale
		1:20 @ A3

Project No.	Work Stage	Dwg. No.	Rev.
1721	PL3	206	0