



Existing Front Elevation




Existing Side Elevation

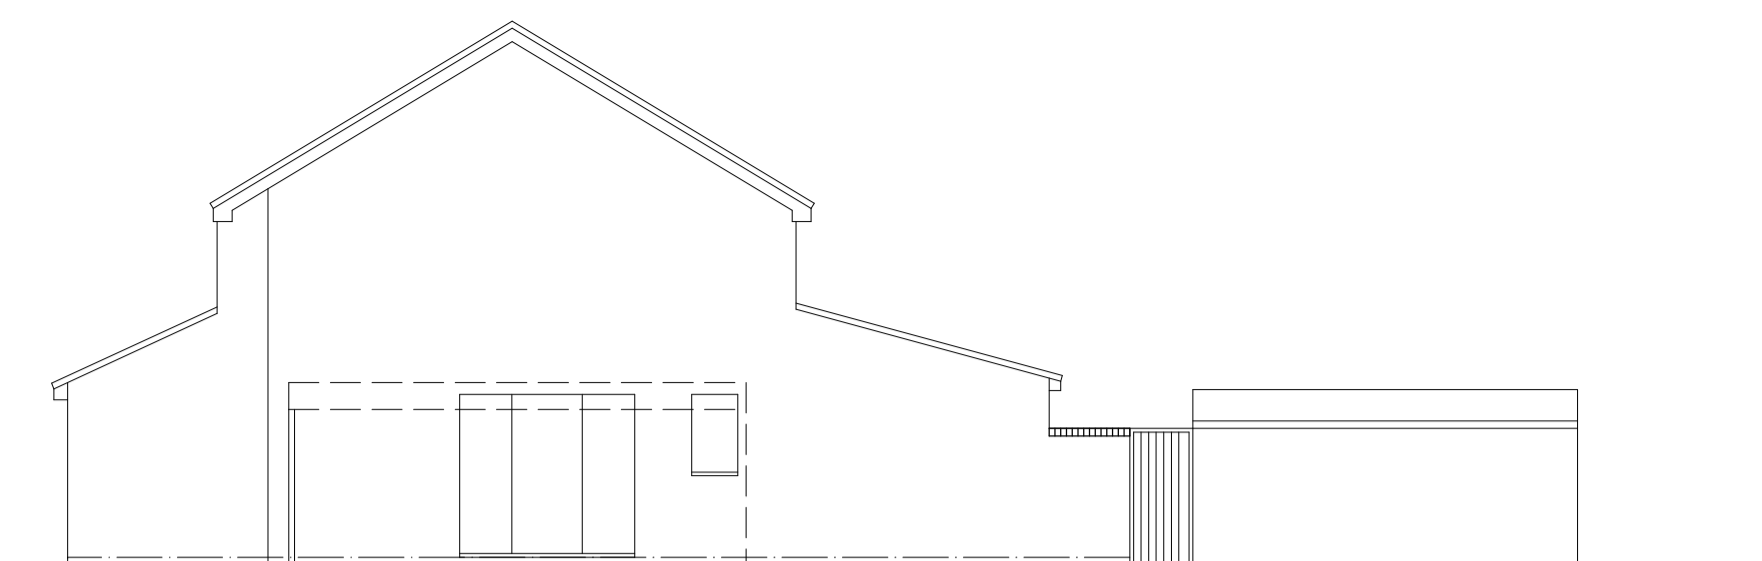


Existing Rear Elevation

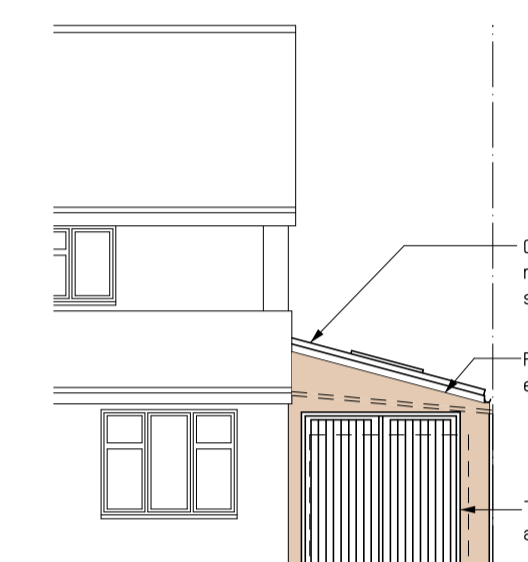

Proposed Front Elevation

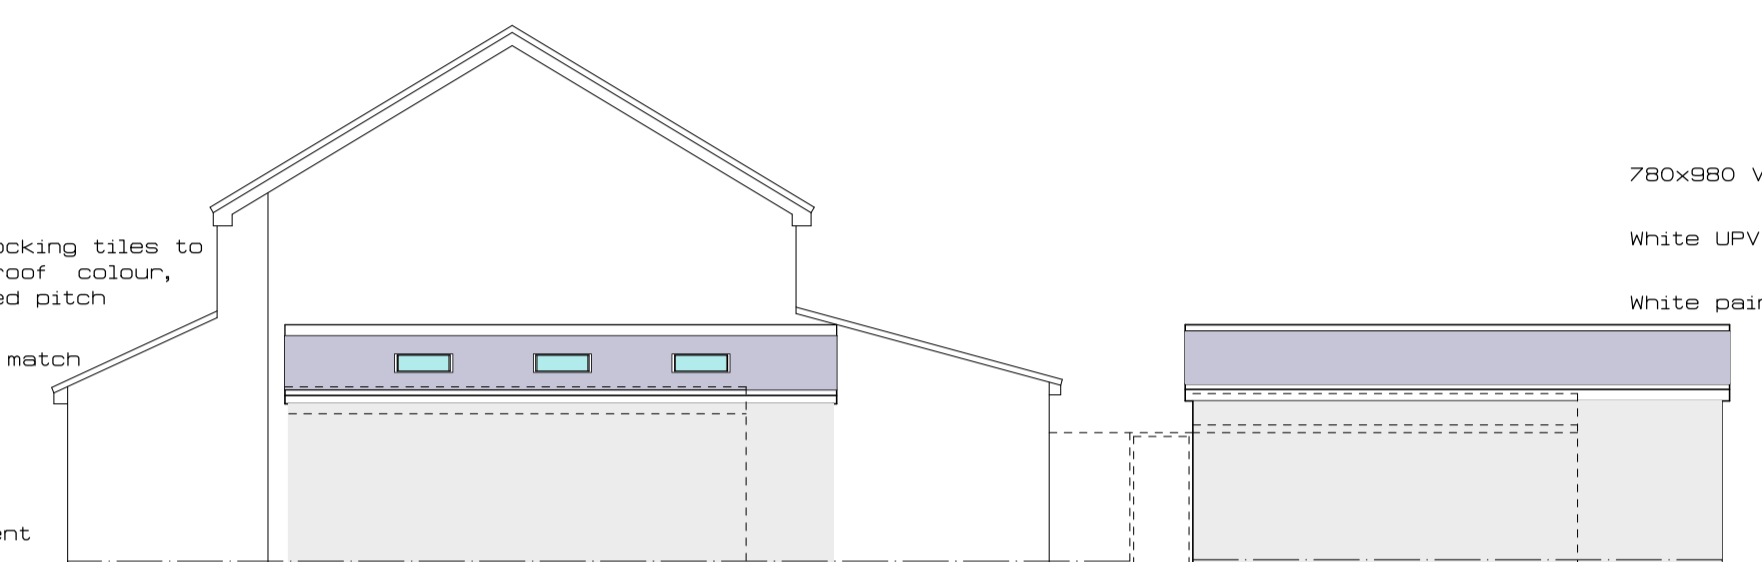


Proposed Side Elevation

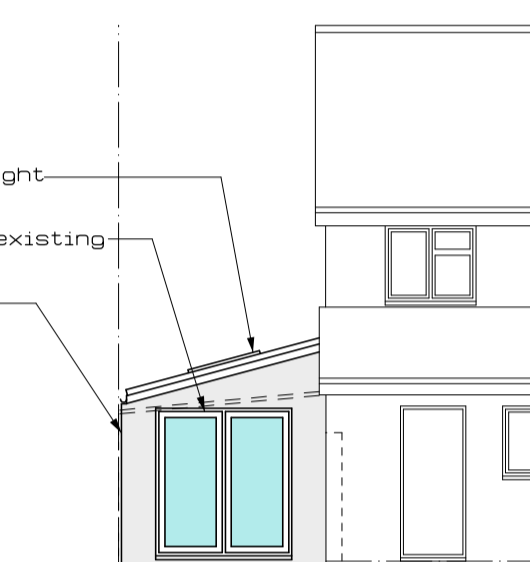

Proposed Rear Elevation


All drawings remain the copyright of Paul Lambert Associates Limited and must only be used by the client unless agreed in writing. Reference should be made to formal approvals as annotated on drawings and any works should be carried out in strict accordance unless otherwise agreed with author or appropriate authorities. All dimensions should be checked and confirmed on site and any discrepancies reported to author.

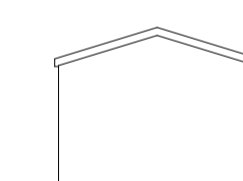



Existing Garage Rear Elevation




Existing Garage Side Elevation

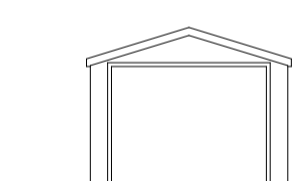


Existing Garage Front Elevation

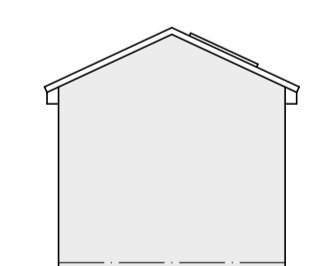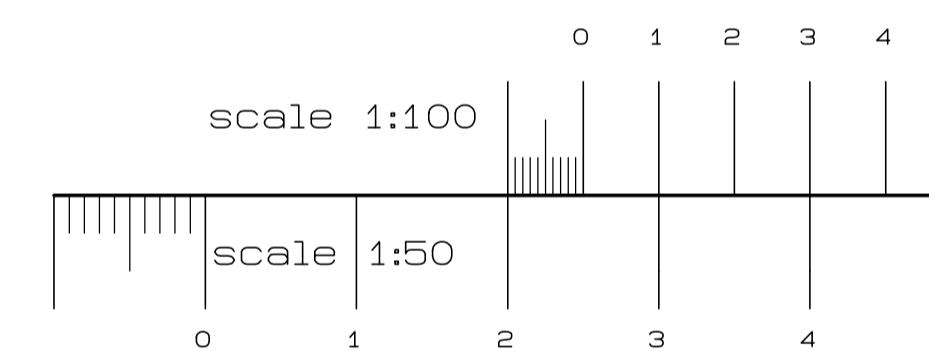

Proposed Outbuilding Rear Elevation

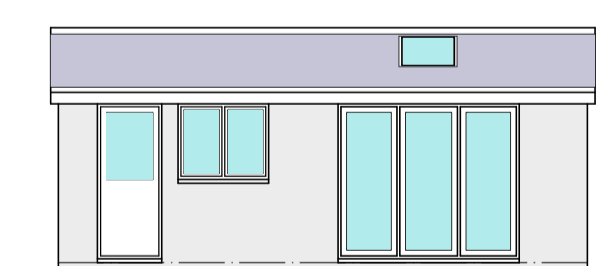

Proposed Outbuilding Side Elevation

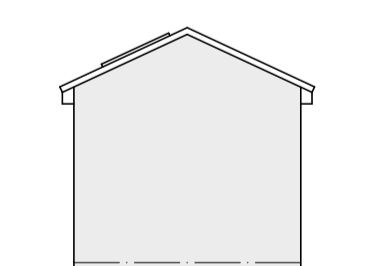

Proposed Outbuilding Side Elevation

rev	date	amendment

Paul Lambert Associates Ltd
 Architectural Designers & Engineers
 49 Leighton Road
 Wing
 nr Leighton Buzzard
 Bedfordshire
 LU7 0NW

office telephone 01296 688026

Craig Lambert mob 07415 627717 e-mail craiglambert21@msn.com

CLIENT Mr & Mrs Collins
 ADDRESS 11 New Meadow
 Aylesbury
 HP21 7AN
 PROJECT Erection of Garage & Outbuilding
 SCALE 1:50, 1:100 DRG NO 3261-01