




North West Elevation

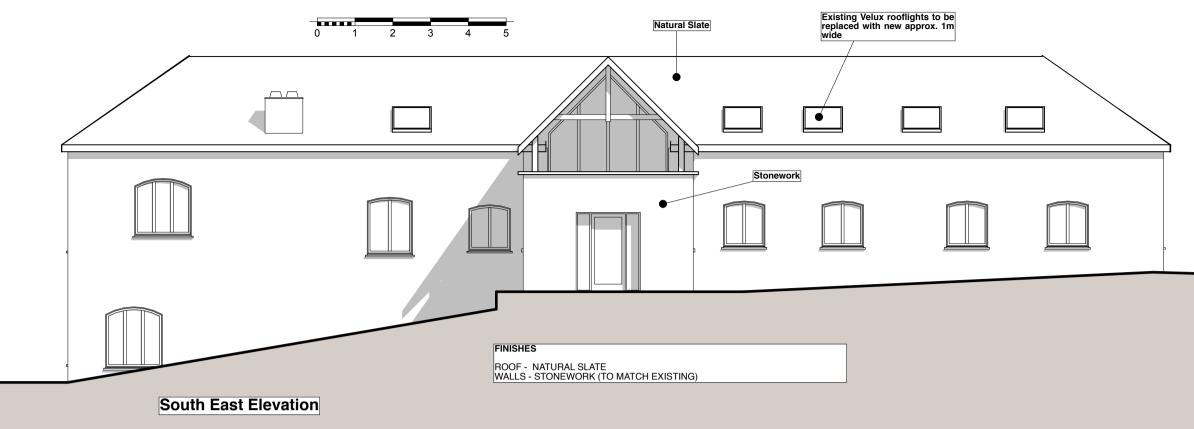

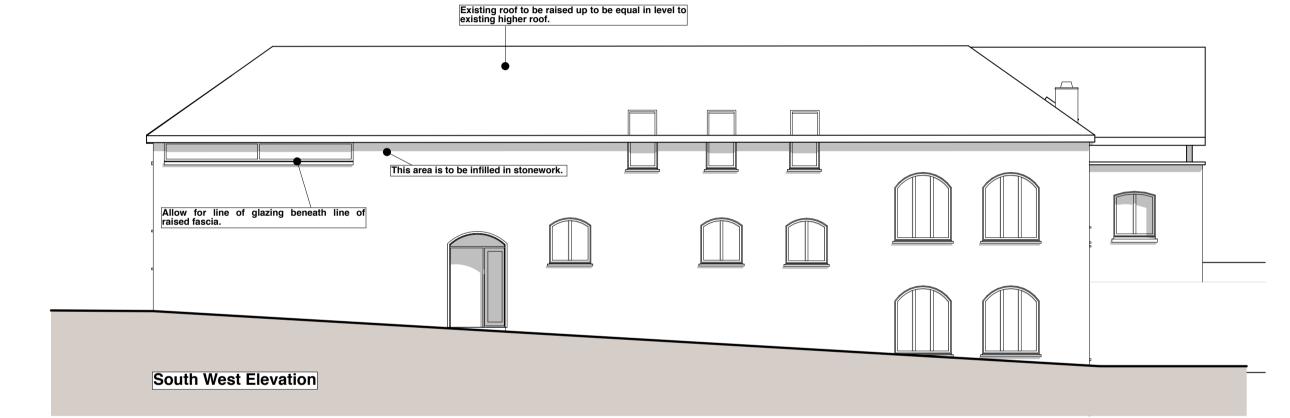

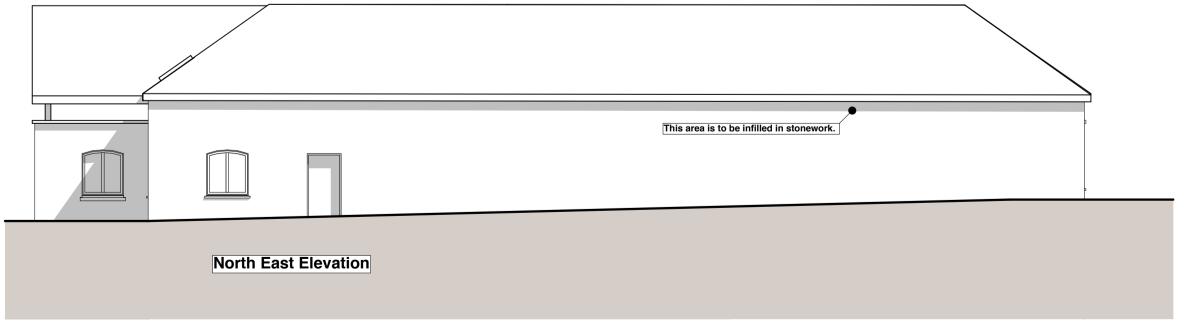

NOTE – THESE PLANS ARE BASED ON THOSE PROVIDED BY OTHERS. THEY MUST NOT BE SCALED. ALL OPENINGS SHOWN APPROX ONLY AND ARE ALL TO BE RETAINED.

ALL EXISTING ROOFLIGHTS, PV PANELS ETC ARE TO BE RETAINED

Barn at Harthill Grange Proposed Alterations

Proposed Elevations

Stuart House, The Back, Chepstow NP16 5HH

Tel 01291 627417

mail@liddellArchitects.co.uk date 25/03/2021 scale 1:100 www.liddellArchitects.co.uk @A2 www.liddellArchitects.co.uk

dwg no 2276/204a by CM

+Associates

Architects & Planning Consultants