



PROPOSED GROUND FLOOR PLAN DNTAKINGS

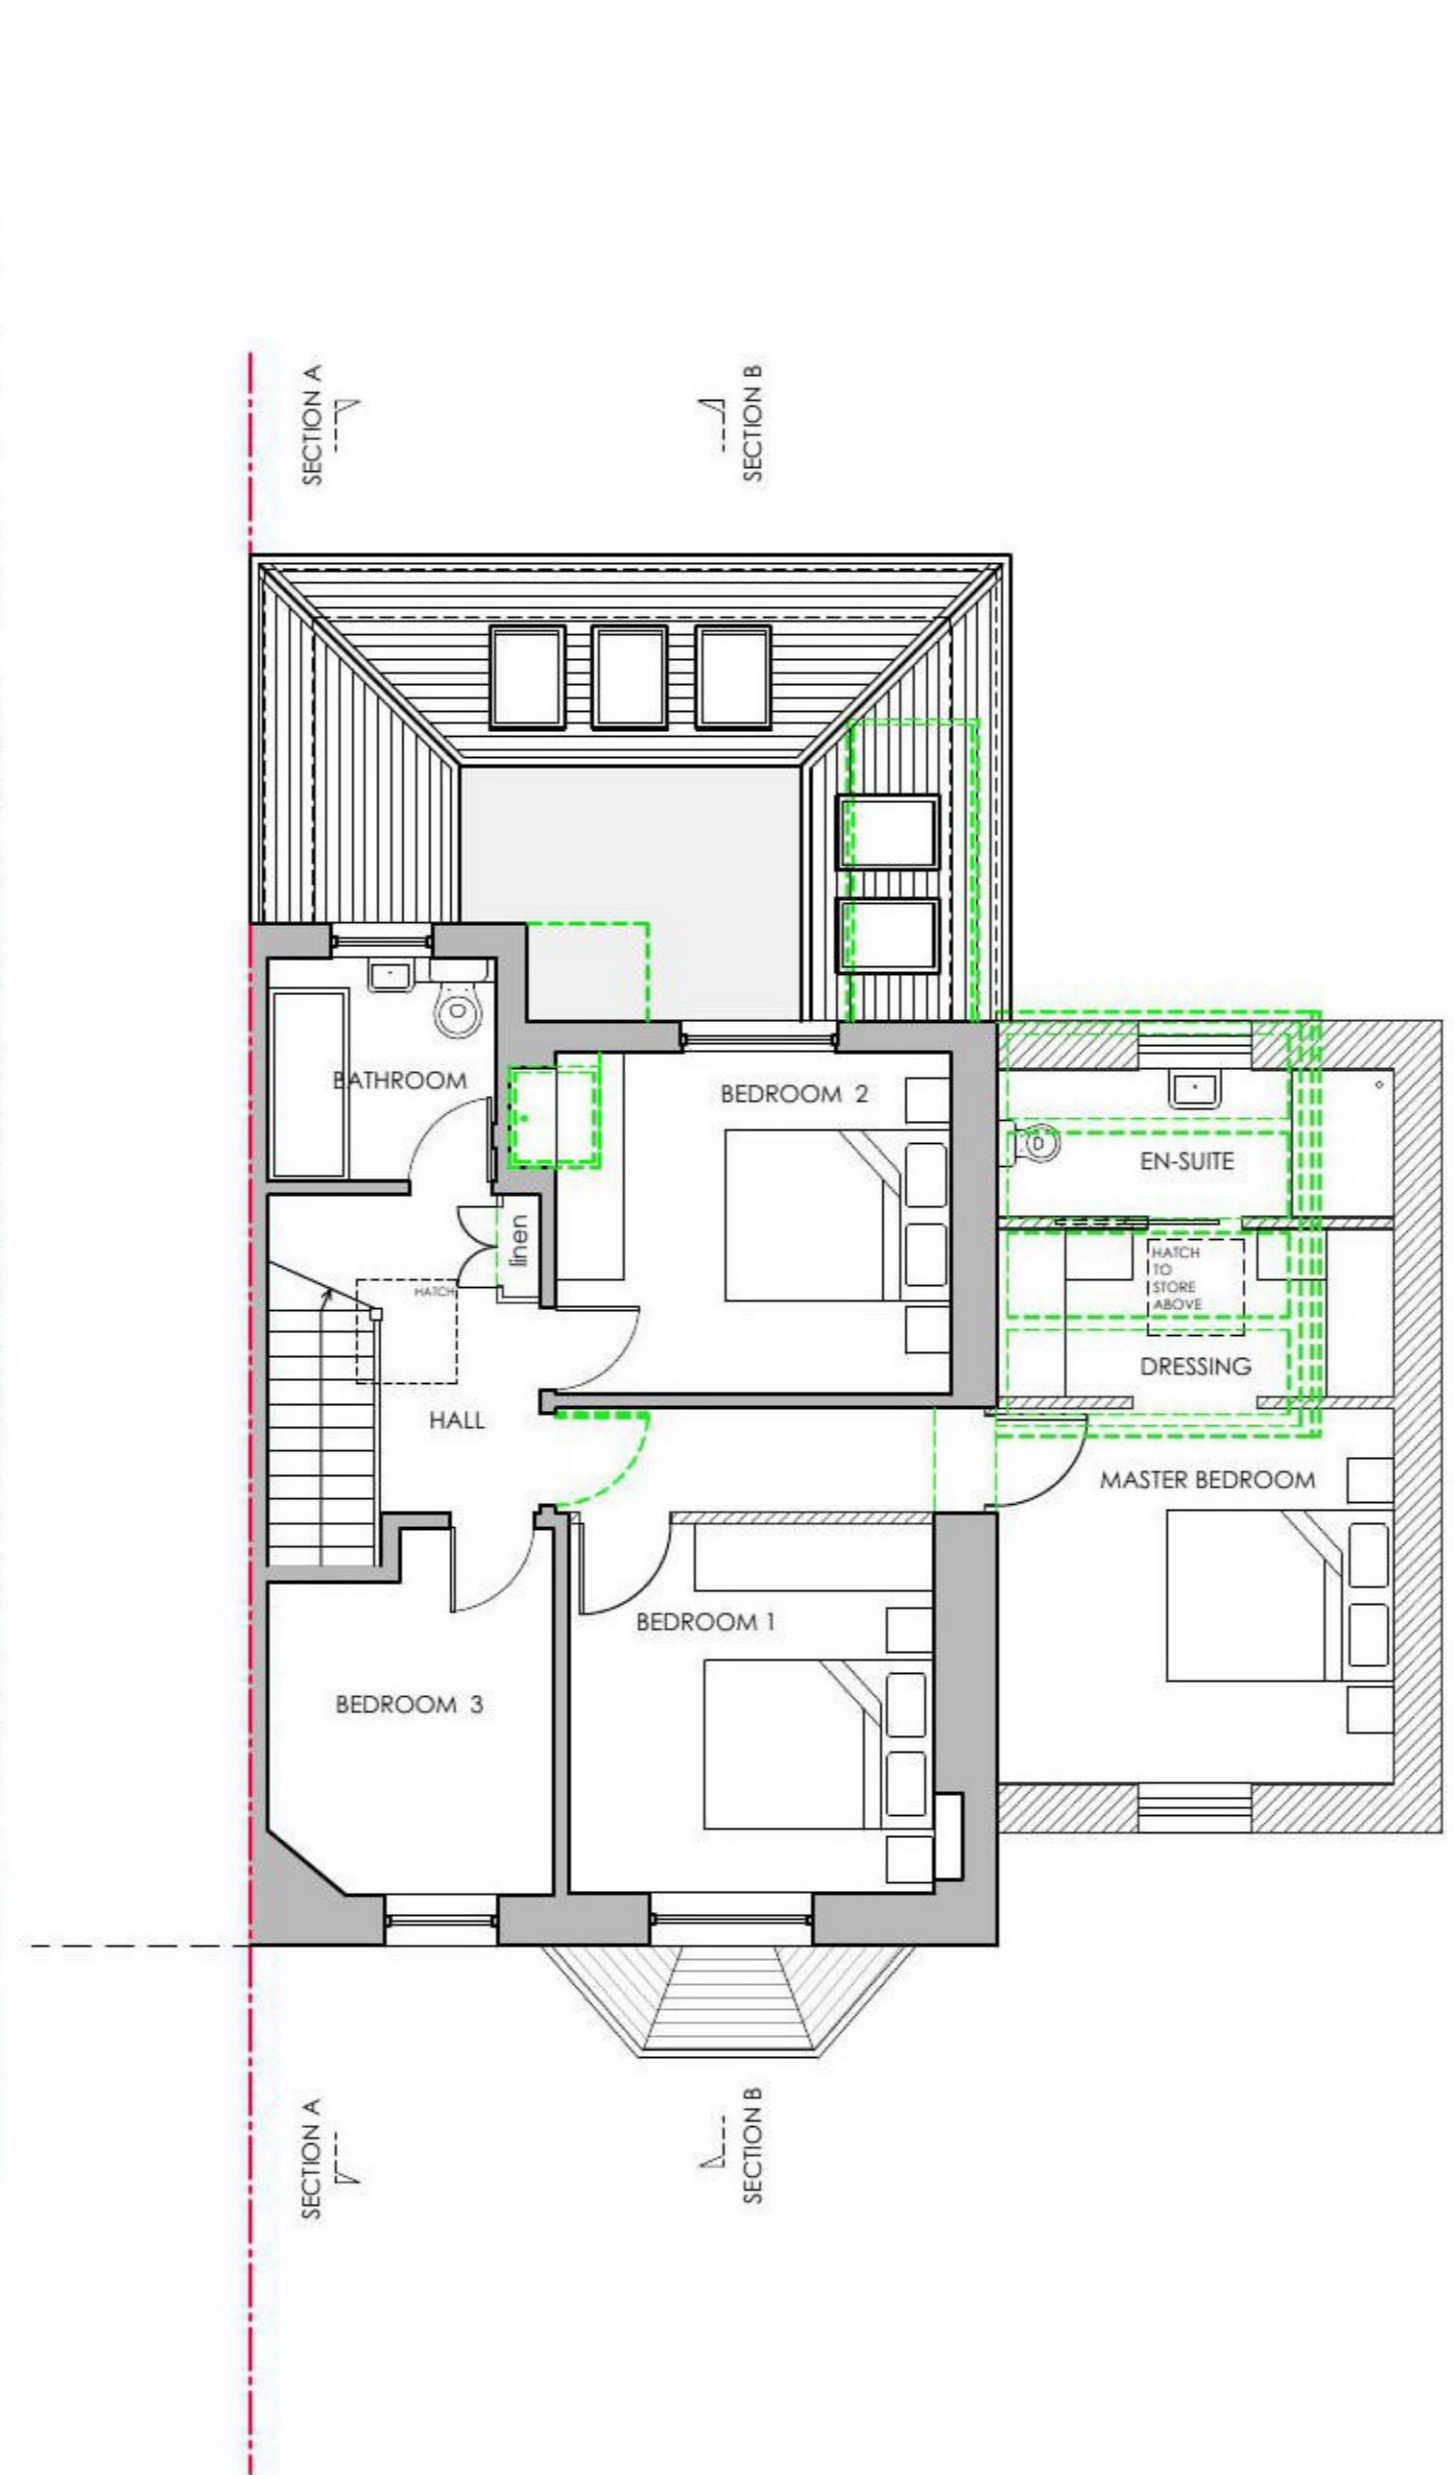


PROPOSED FIRST FLOOR PLAN DNTAKINGS

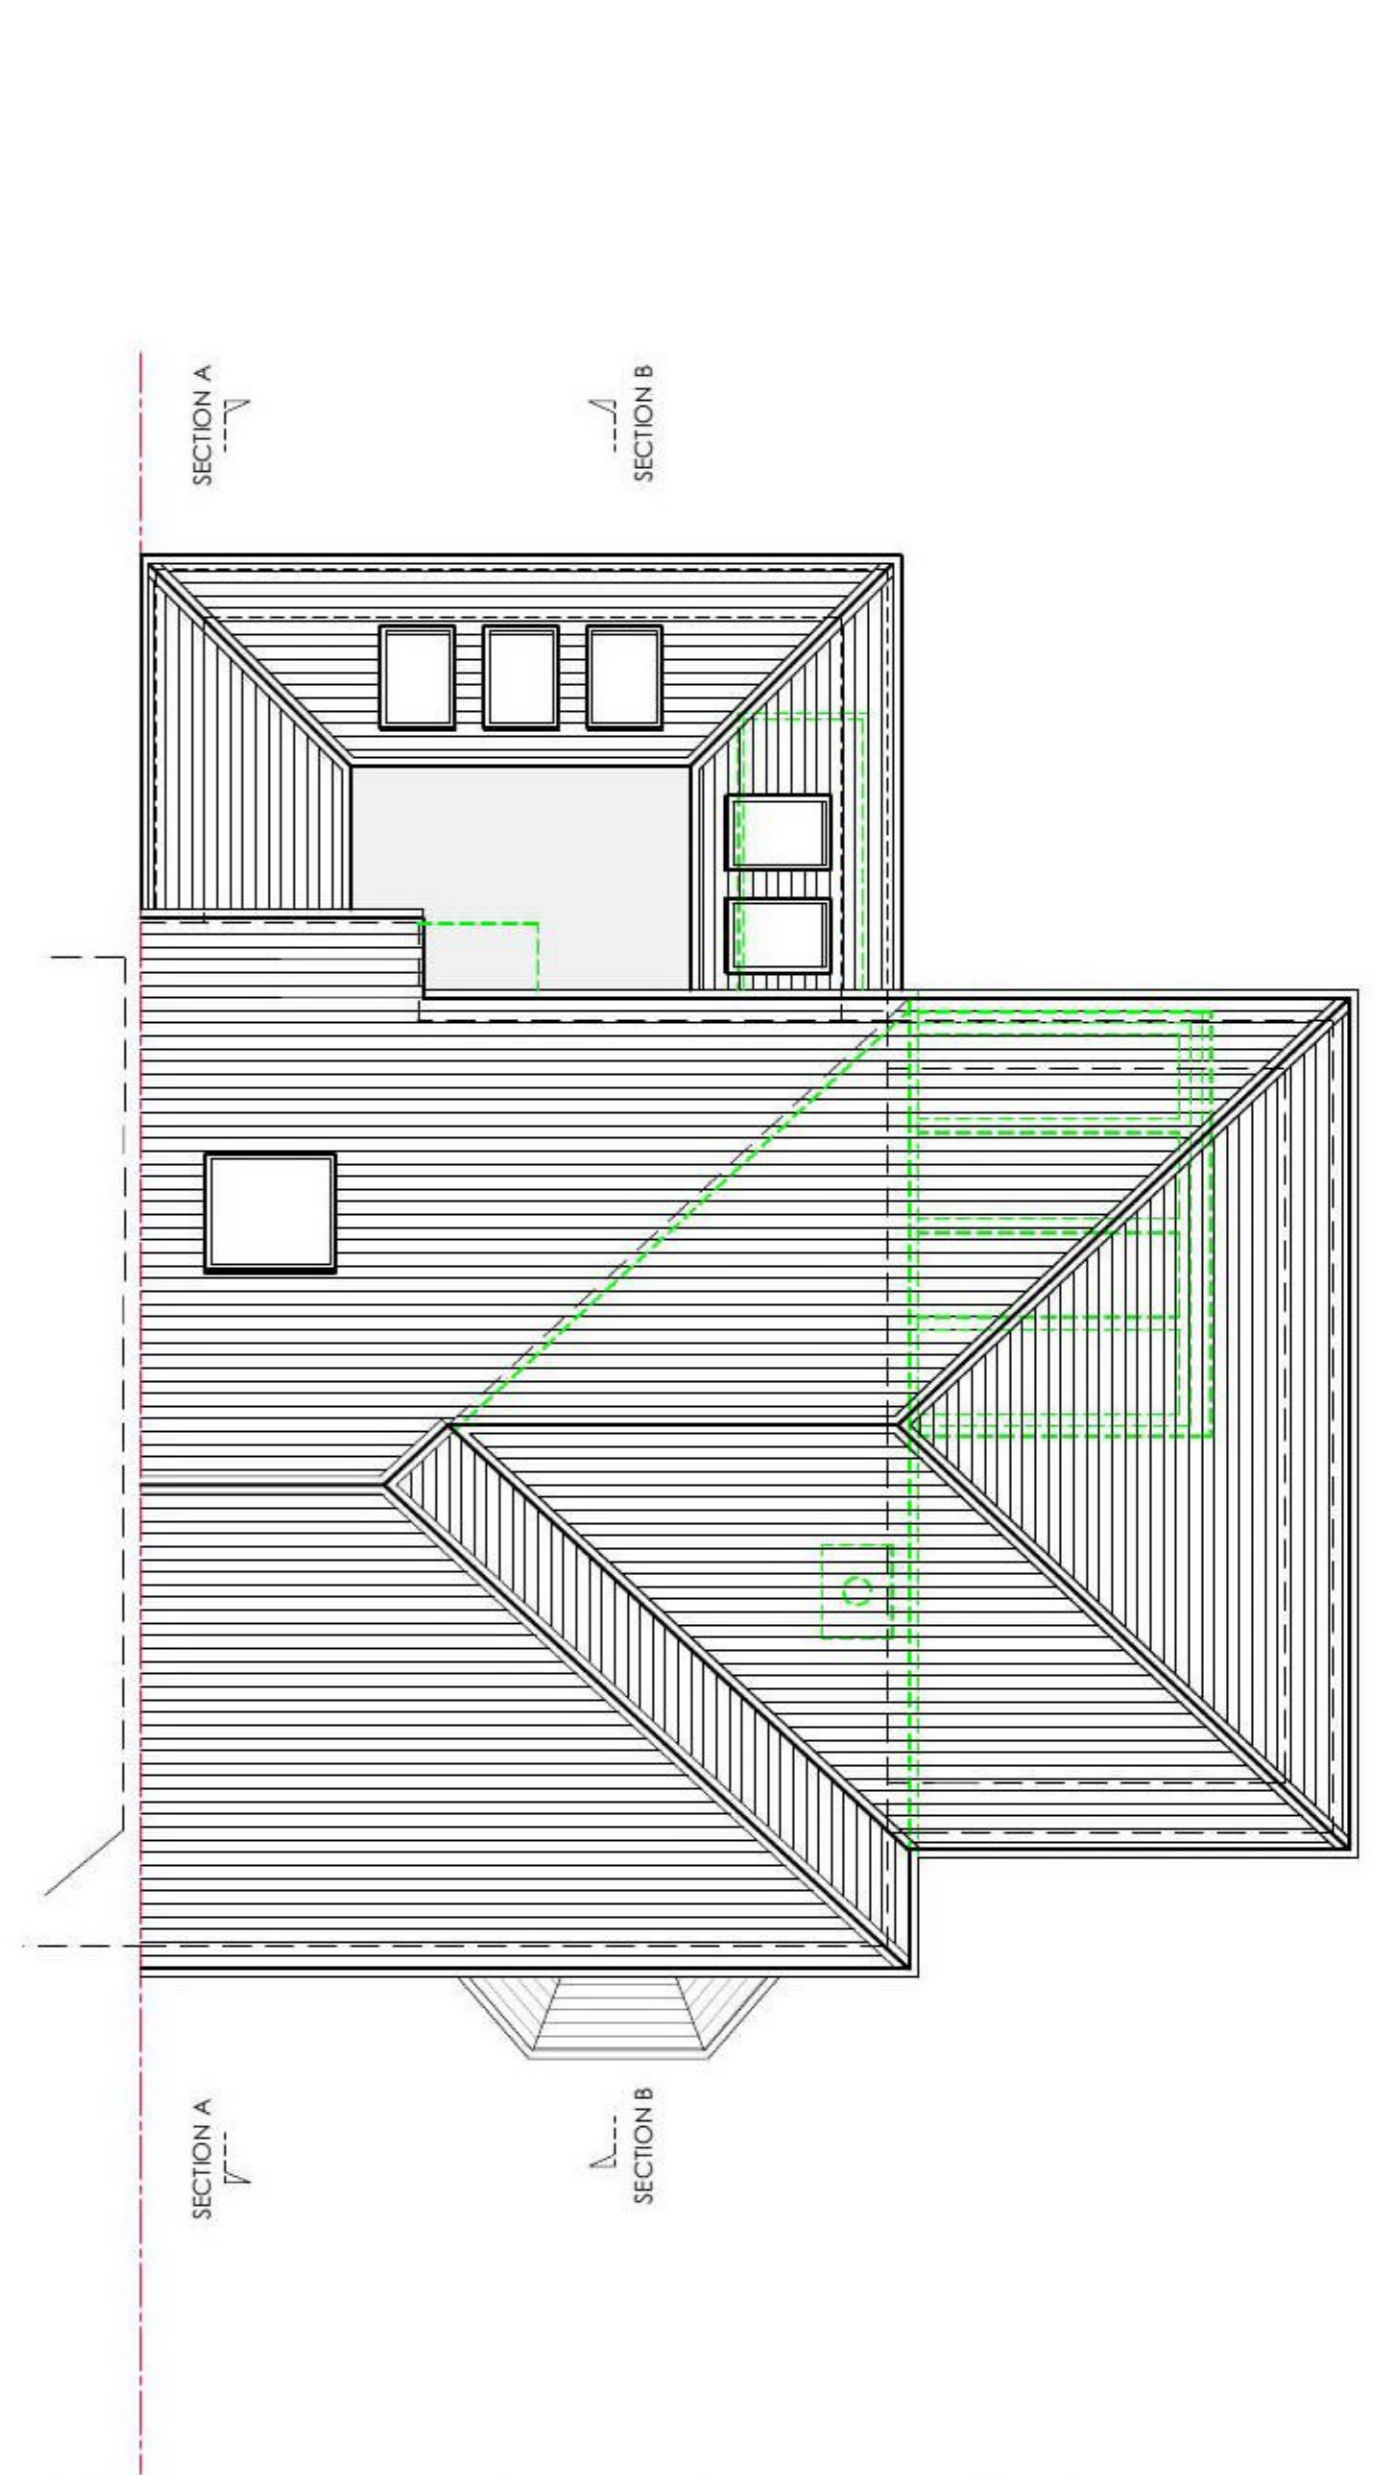

PROPOSED ROOF FLOOR PLAN DNTAKINGS

KEY
 EXISTING
 PROPOSED
 DNTAKINGS

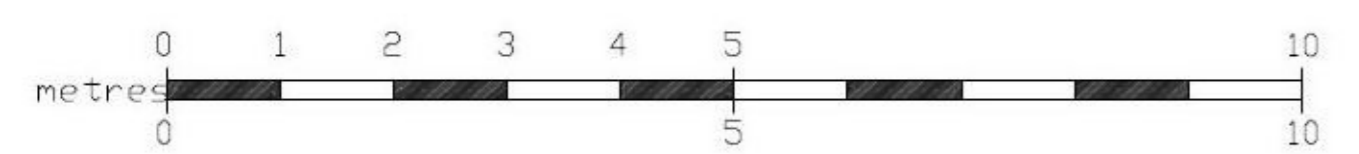

REV A 25.02.21 - AMENDMENTS TO PROPOSED INFORMATION IN LINE WITH PRE-APP COMMENTS

location 45 VICTORIA PARK DRIVE NORTH		drawing title DNTAKINGS PLANS	
client PHILIP DUNNE		date 18/12/20	scale 1:100 @ A3
project EXTENSION & ALTERATIONS		drawing no. 08A	