



GARDEN SHED : EXISTING

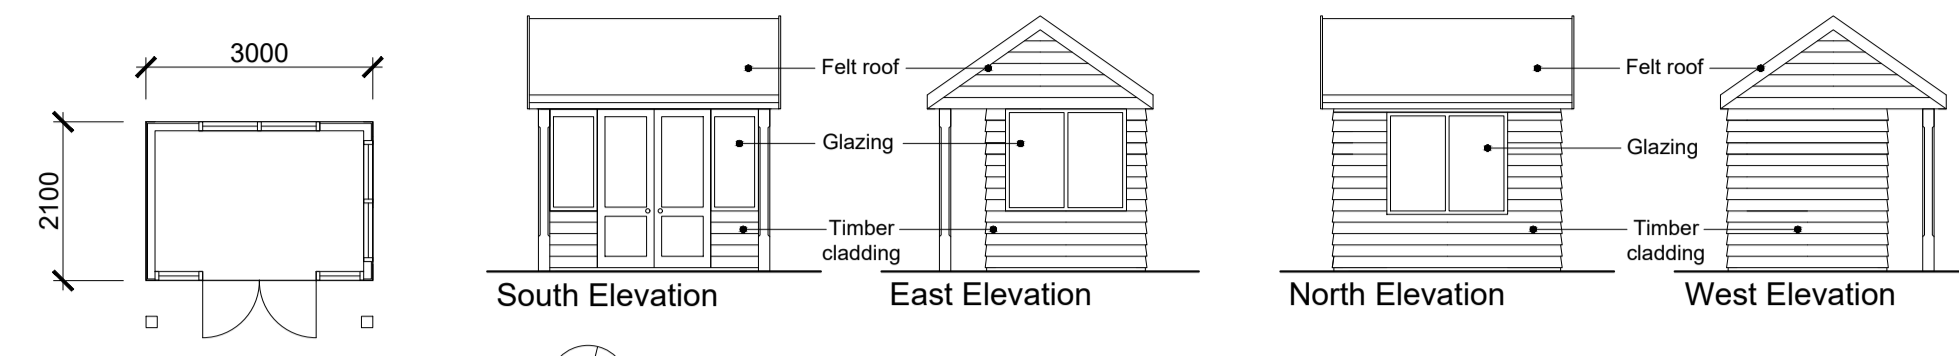

GARDEN SHED : PROPOSED


- NOTES
1. Do not scale this drawing.
  2. All dimensions to be checked on site.

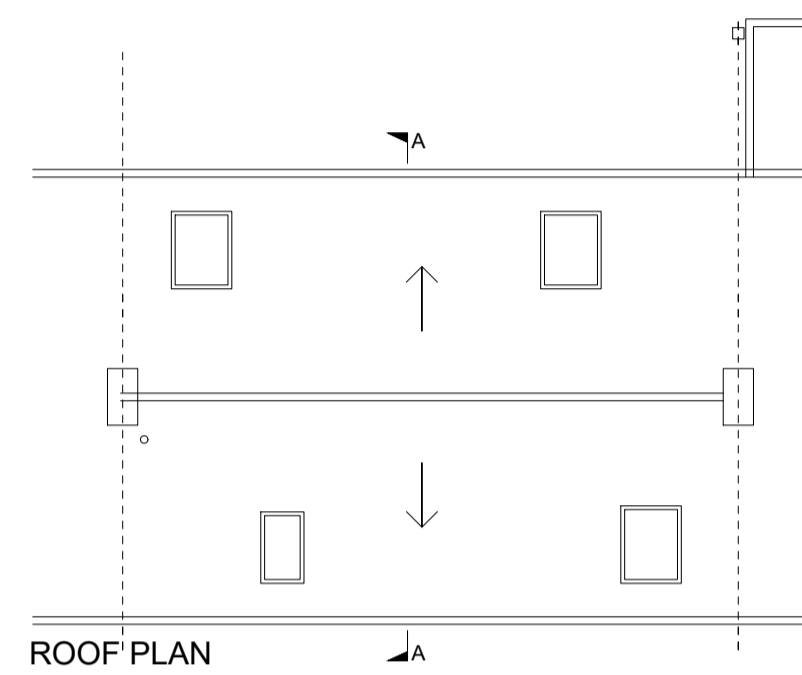


ROOF PLAN




REAR (SOUTH) ELEVATION

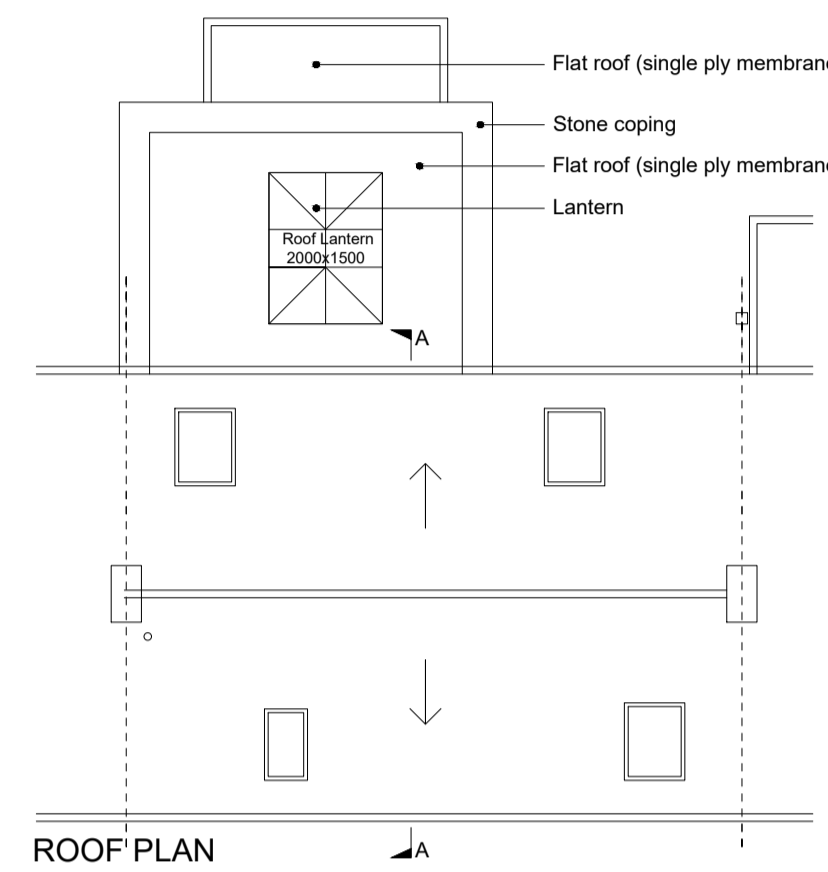

ROOF PLAN

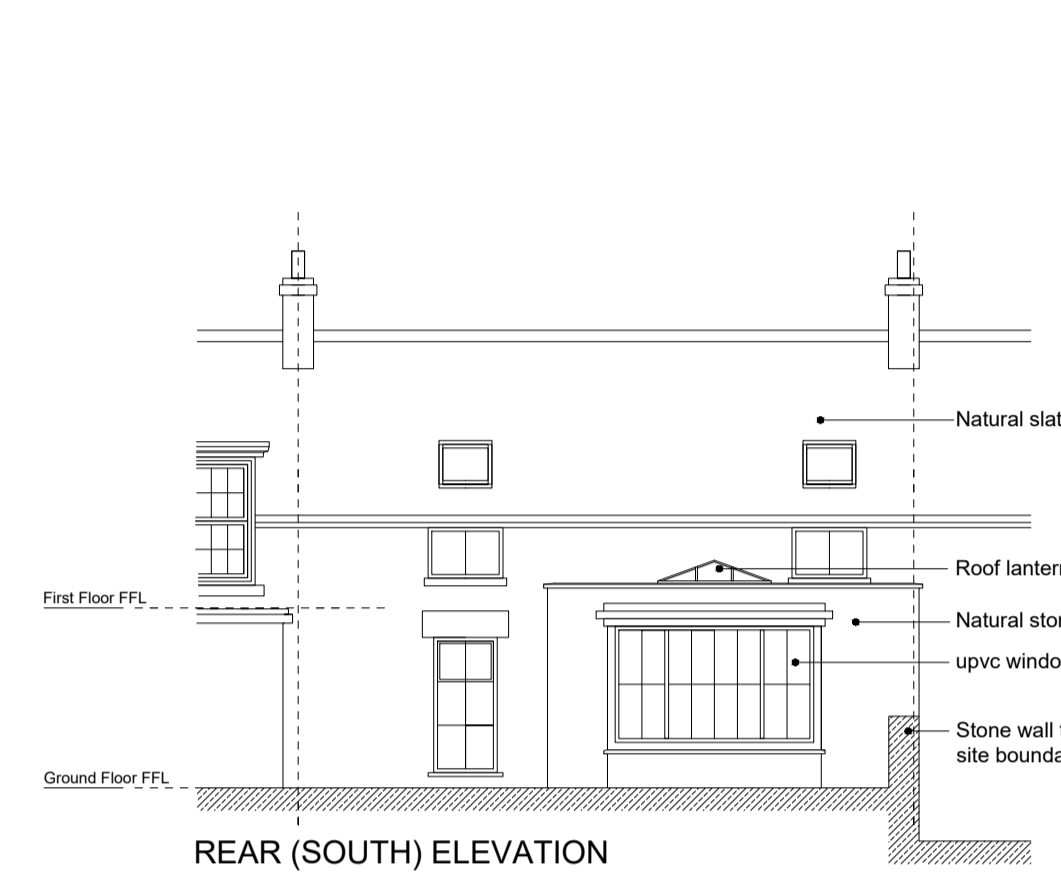


REAR (SOUTH) ELEVATION

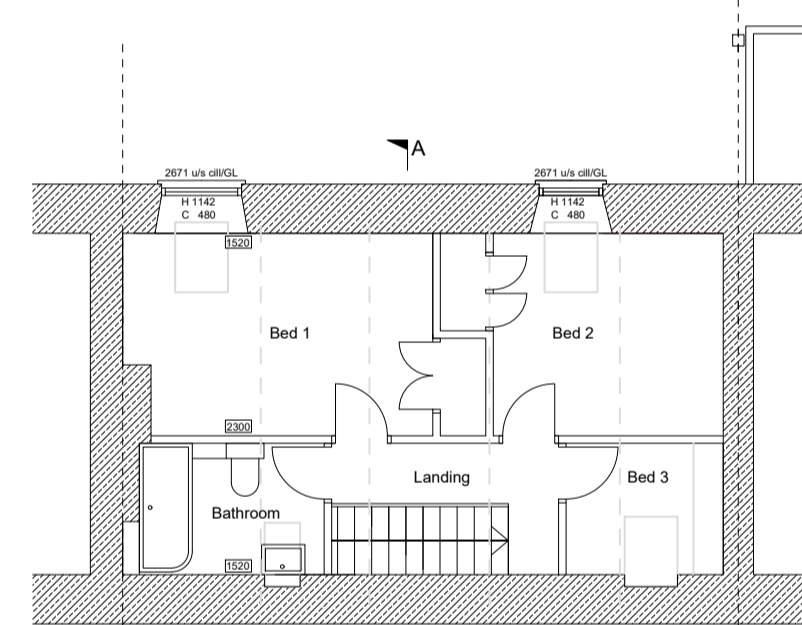

FIRST FLOOR PLAN




SECTION A - A

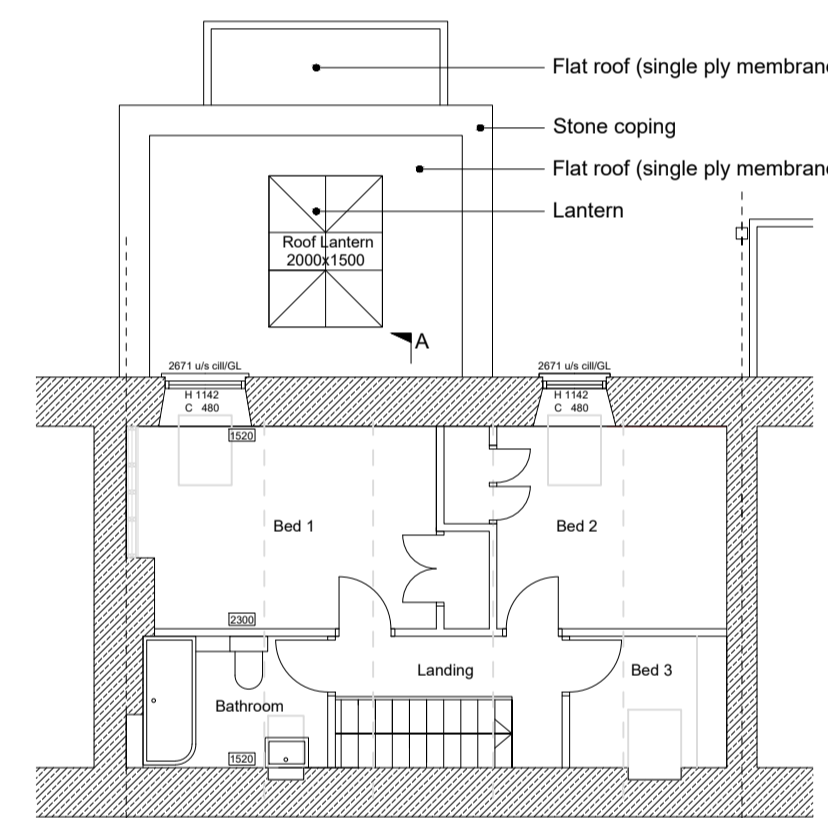


FIRST FLOOR PLAN




SECTION A - A & WEST ELEVATION

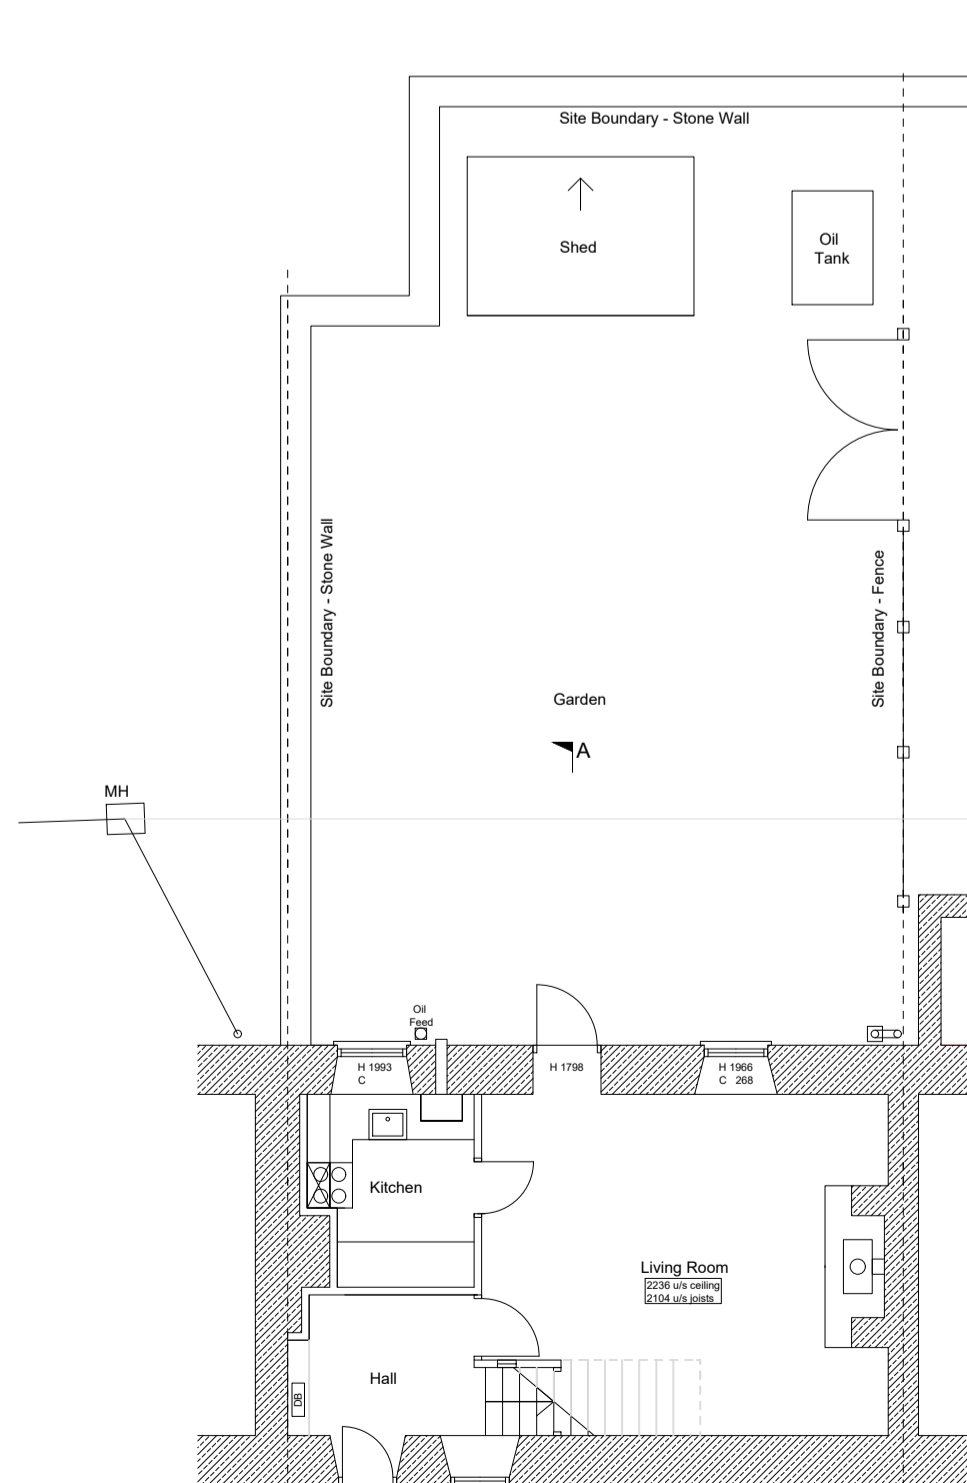


GROUND FLOOR PLAN EXISTING

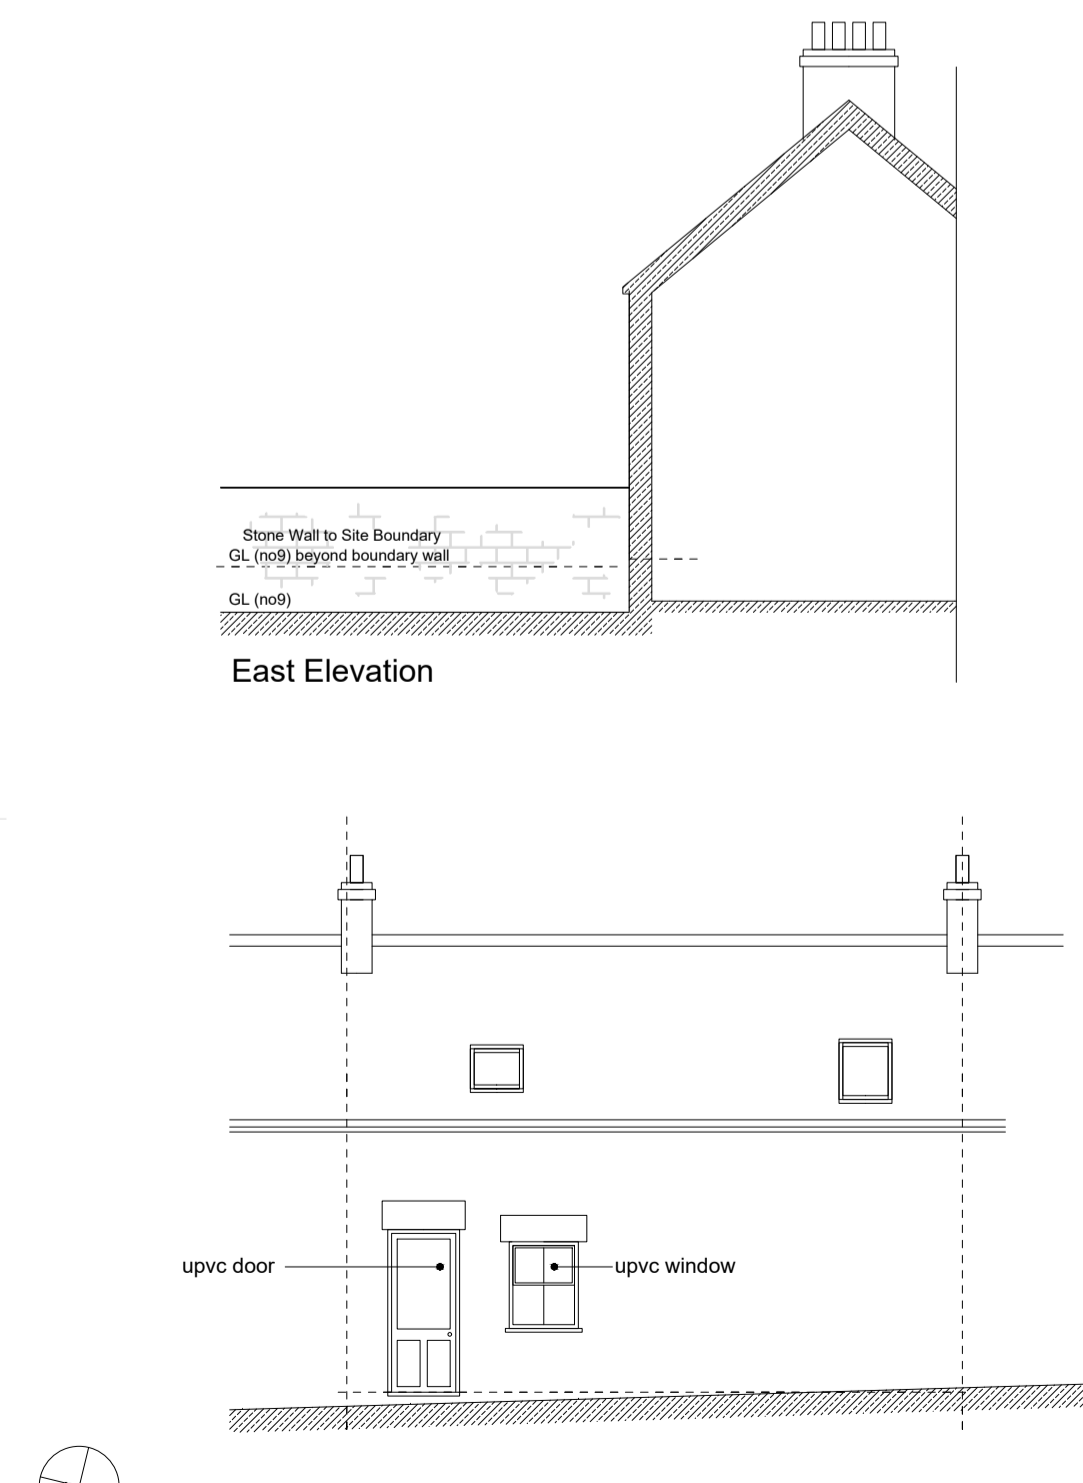

FRONT (NORTH) ELEVATION

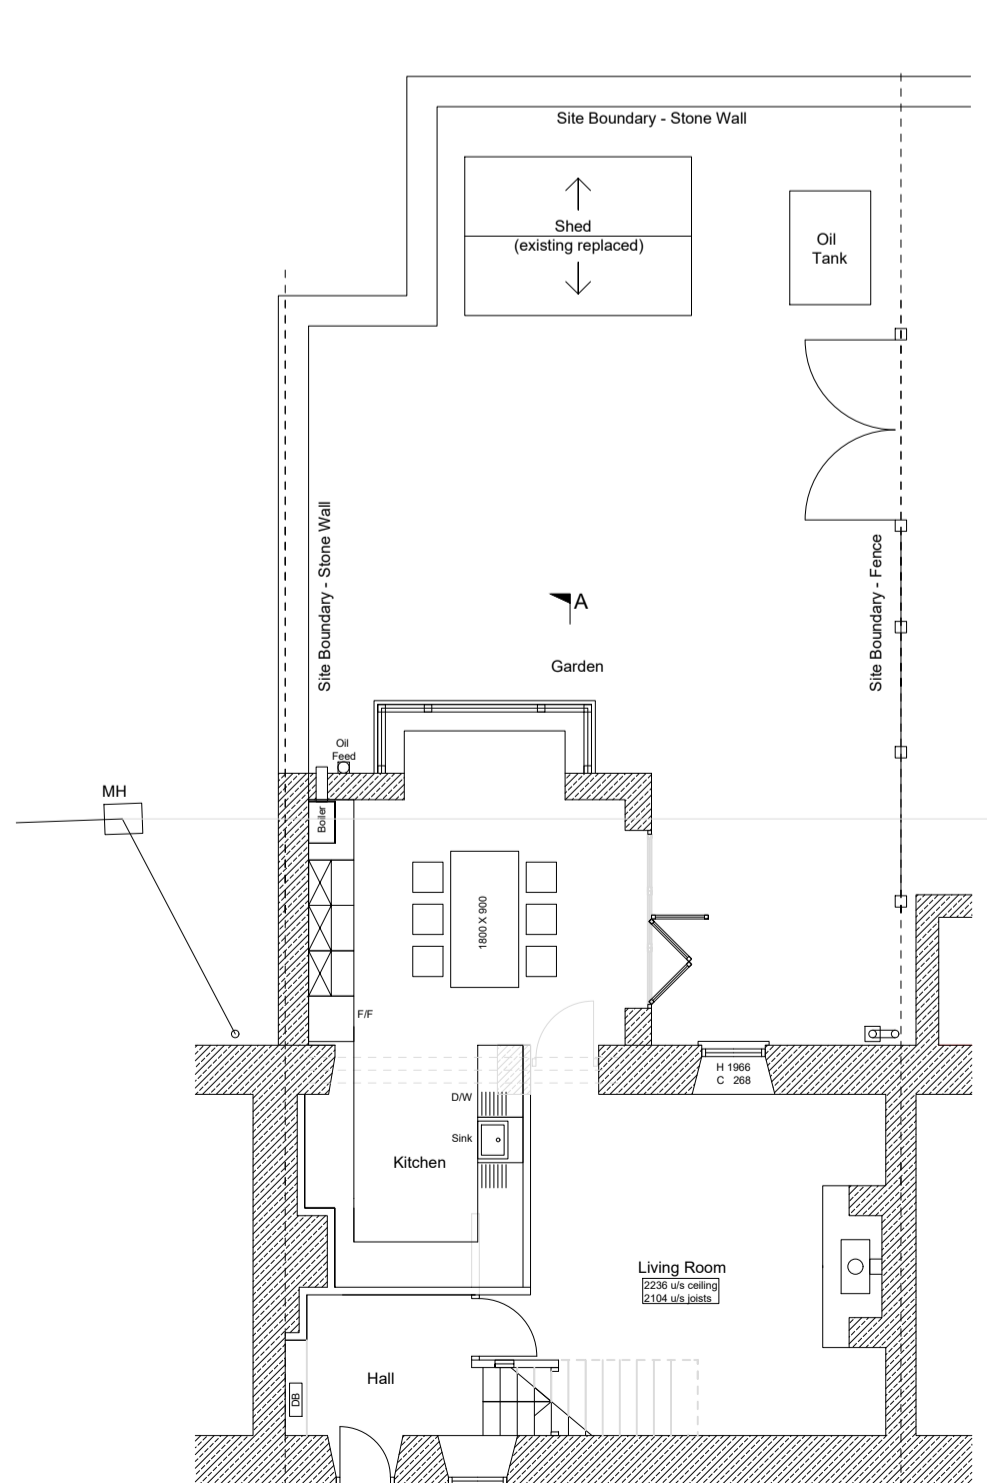

GROUND FLOOR PLAN PROPOSED

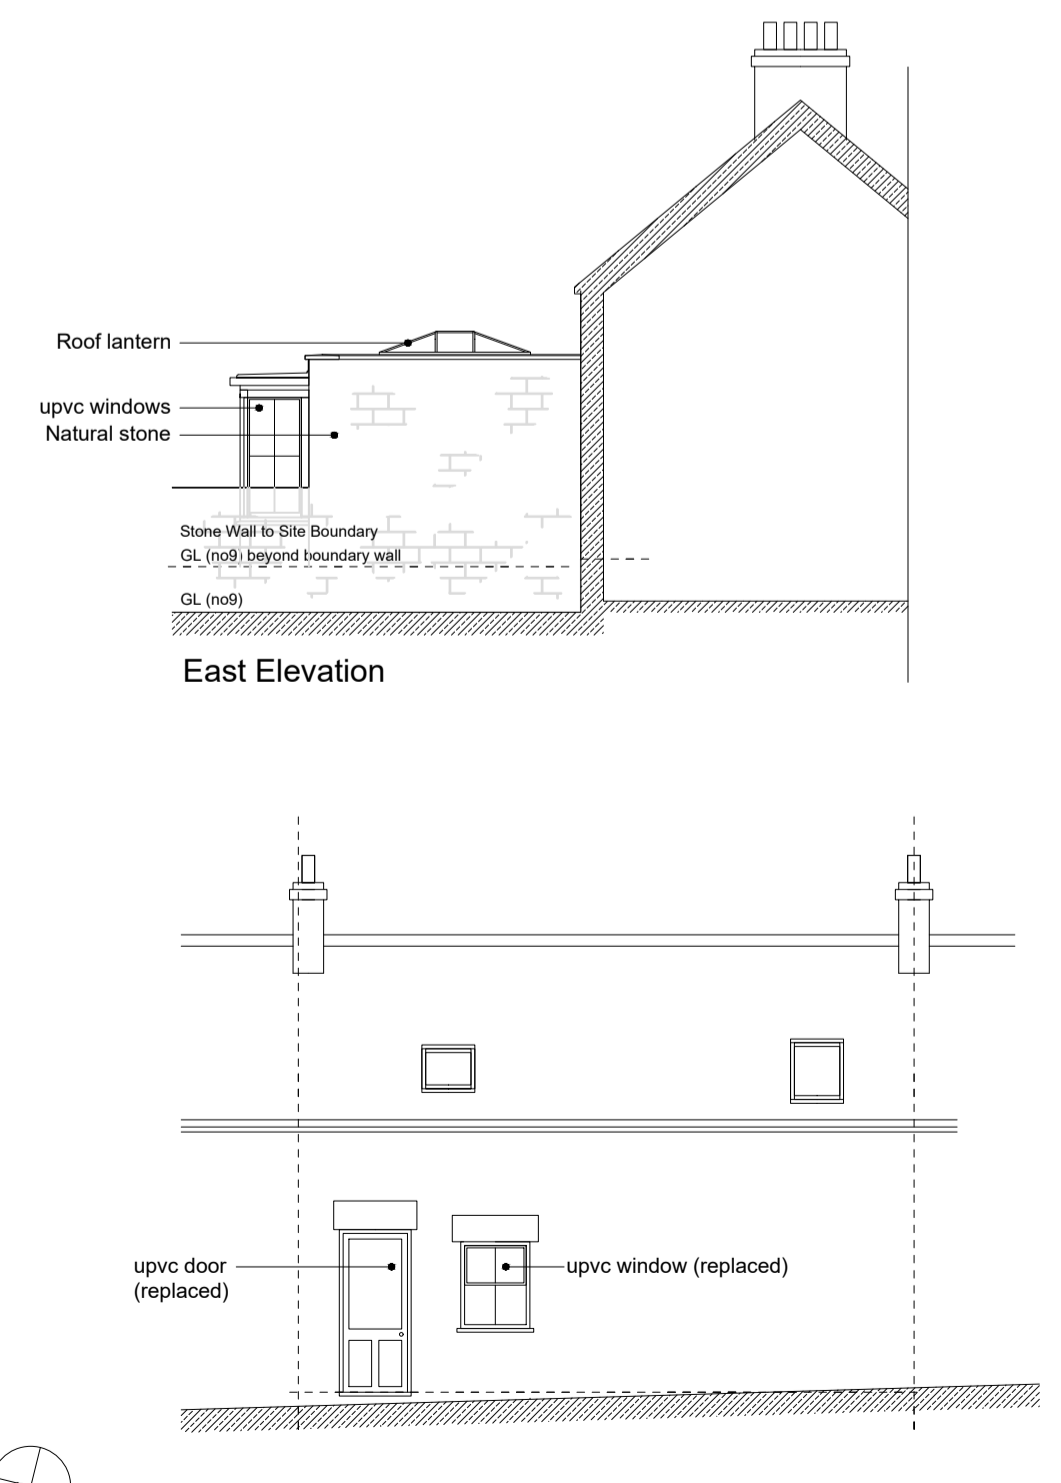

FRONT (NORTH) ELEVATION

B	East elevation added	09.04.2021
A	Existing (second) rooflight added to north elevation	04.2016
Rev	Note	Date

CLIENT	MR & MRS J HIND	SCALE: 1:100
		DATE: 03.2016
		DRAWN: tjb

JOB TITLE	9 WHIN HILL CRASTER NORTHUMBERLAND NE66 3TP
-----------	--

DRAWING TITLE:	PLANS & ELEVATIONS : EXISTING & PROPOSED
----------------	---

DRAWING NO.:	552 : 101 B
--------------	-------------

TIM BROOK RIBA  
CHARTERED ARCHITECT

GLENTHORNE  
ALNMOUTH ROAD  
ALNWICK  
NE66 2PS

OFFICE: 01665 510 490  
MOBILE: 07831 098 825  
EMAIL: timjbrook@aol.com