






Rear

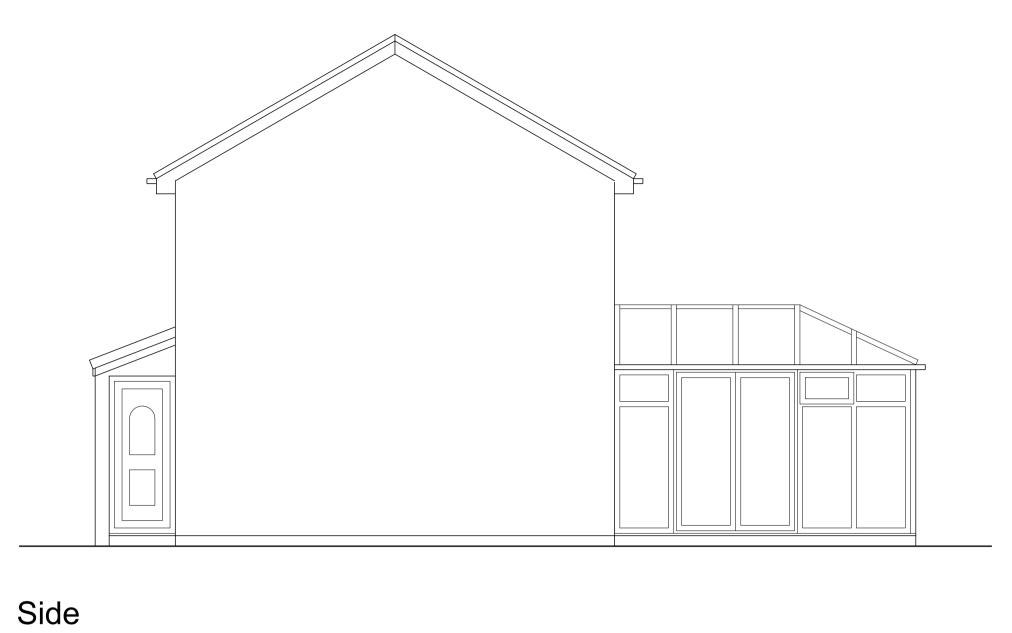

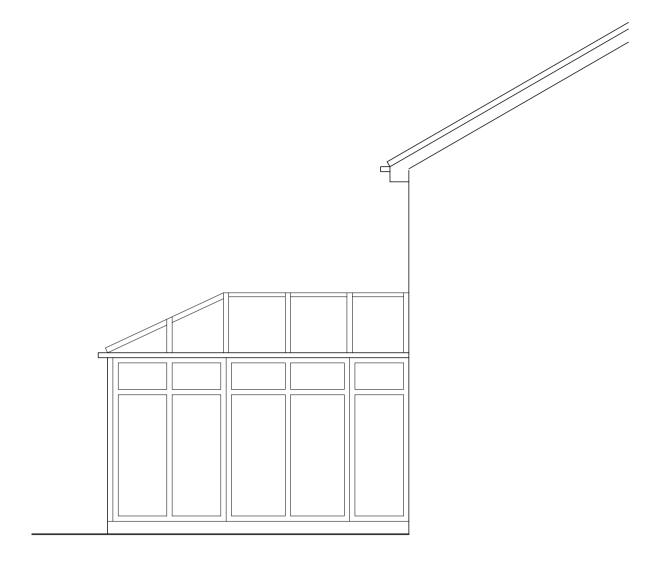

Side (Facing 53)

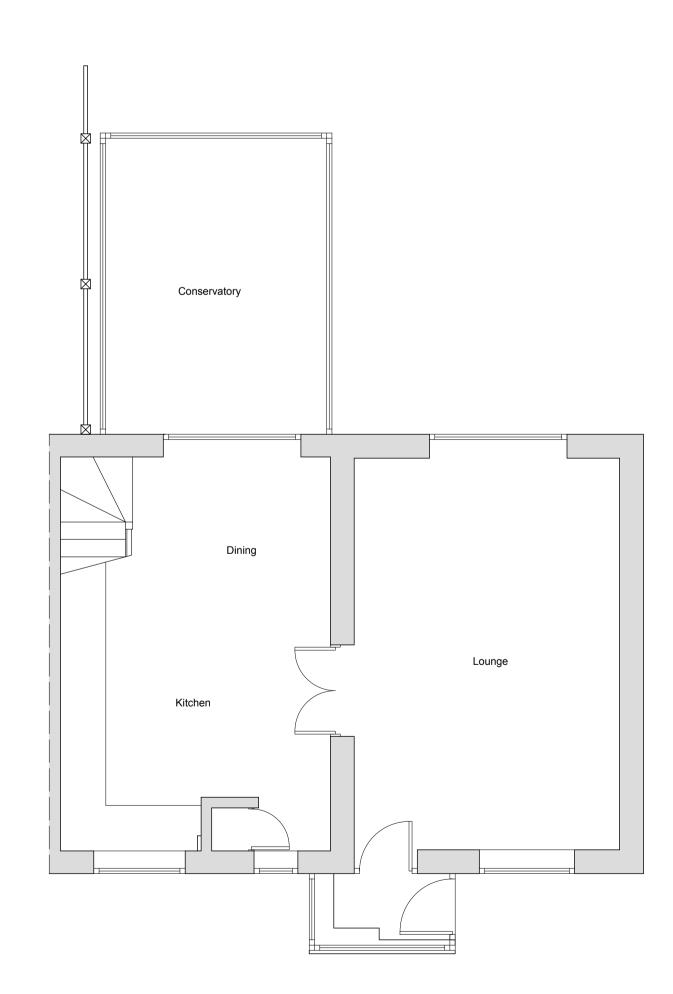

Plan

LHG PROJECTS LTD
Architectural Design & Surveying
M: 07941 889 509

E: lhgprojects@gmail.com

PROJECT

55 Redwood, Chadderton

DRAWING TITLE
Existing Floor Plan & Elevations

09/03/21

DRAWING NUMBER 899.001

SCALE 1:50 @ A1

REVISION NO.