



8 Hillingdon Close, Hollinwood, Oldham, OL8 3QJ.
Proposed Rear Extension.

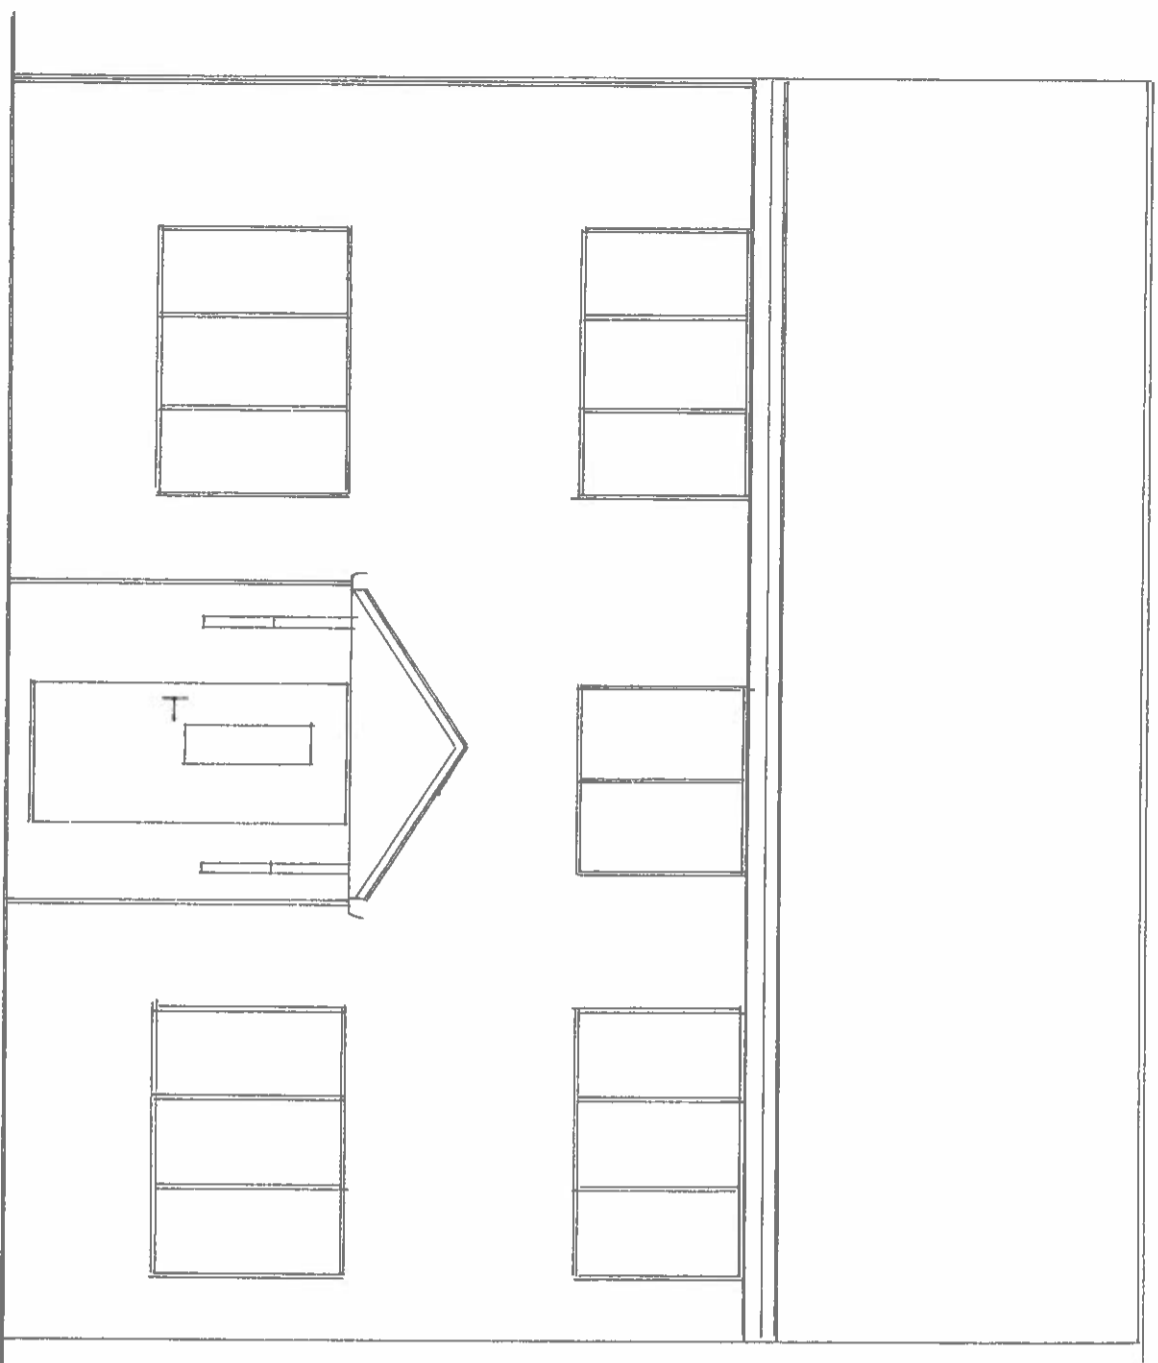


Existing Front Elevation

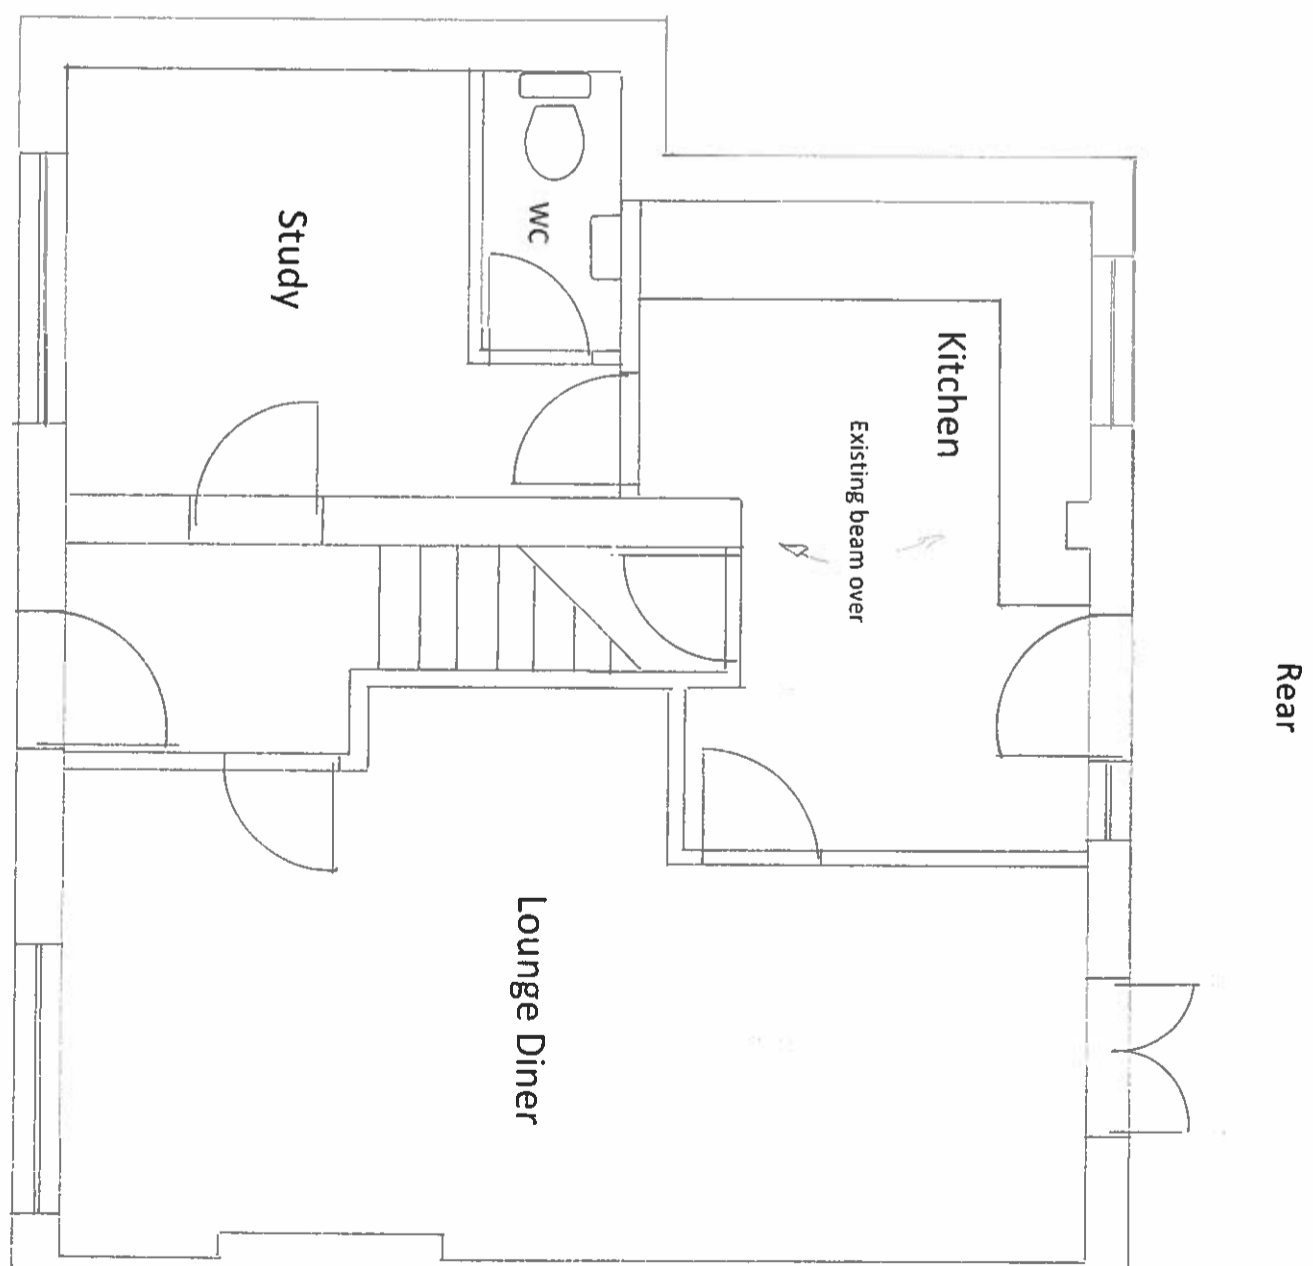


Existing Ground Floor Plan

8 Hillingdon Close, Hollinwood, Oldham, OL8 3QJ.
Proposed Rear Extension.

All drawings 1:50 unless otherwise stated

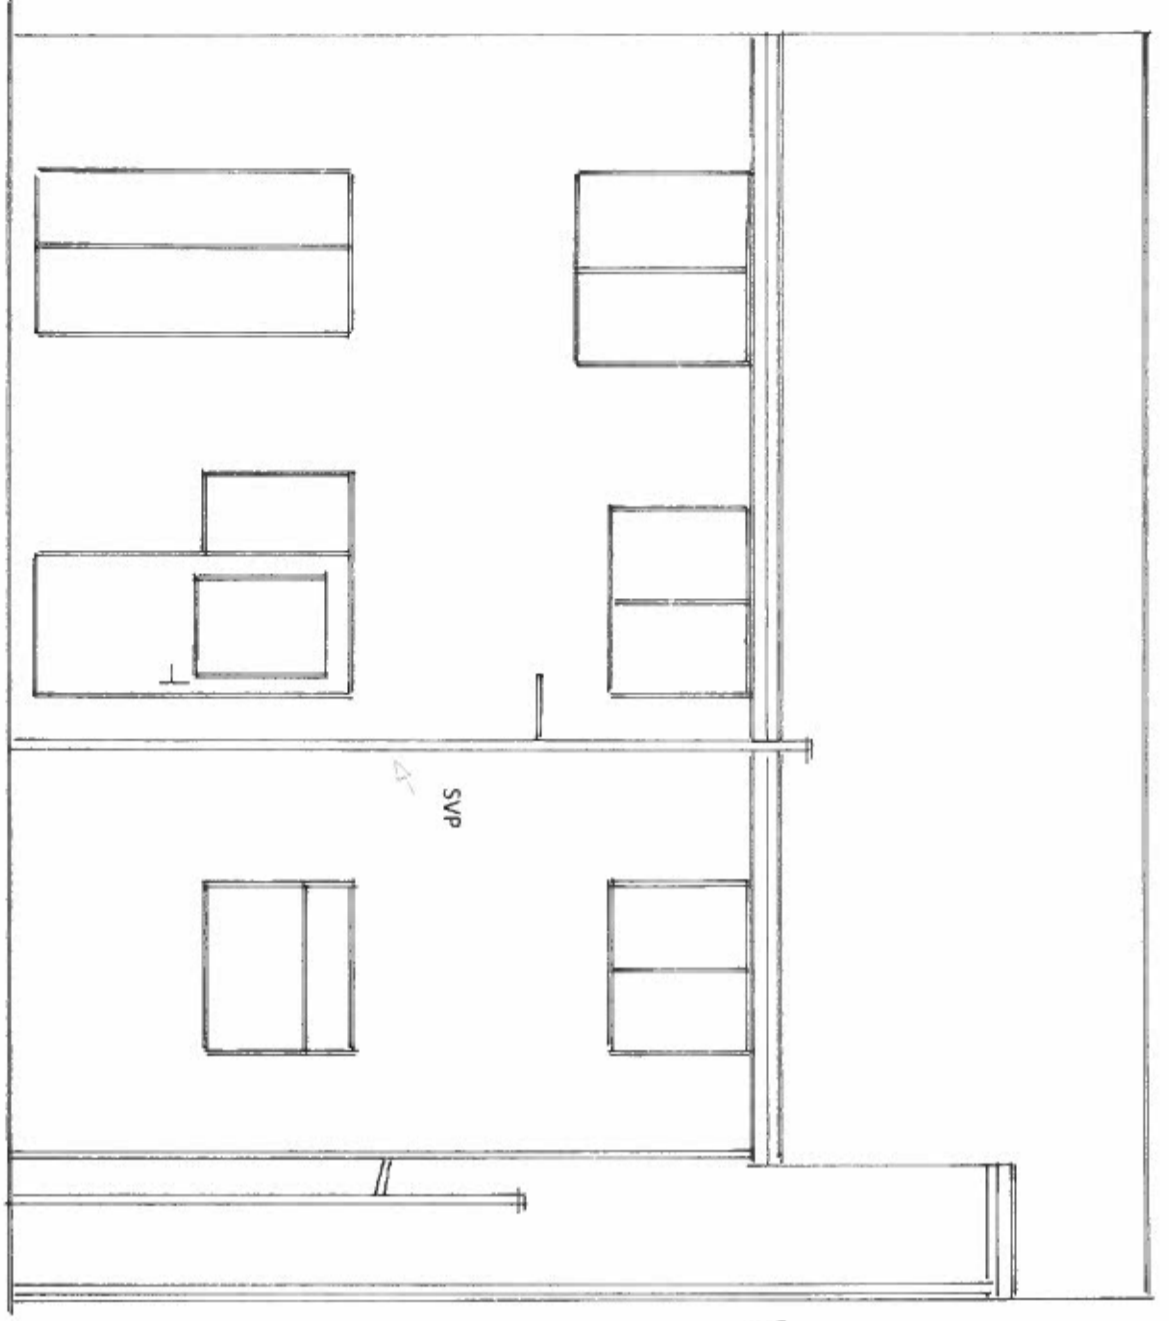

Existing Rear Elevation

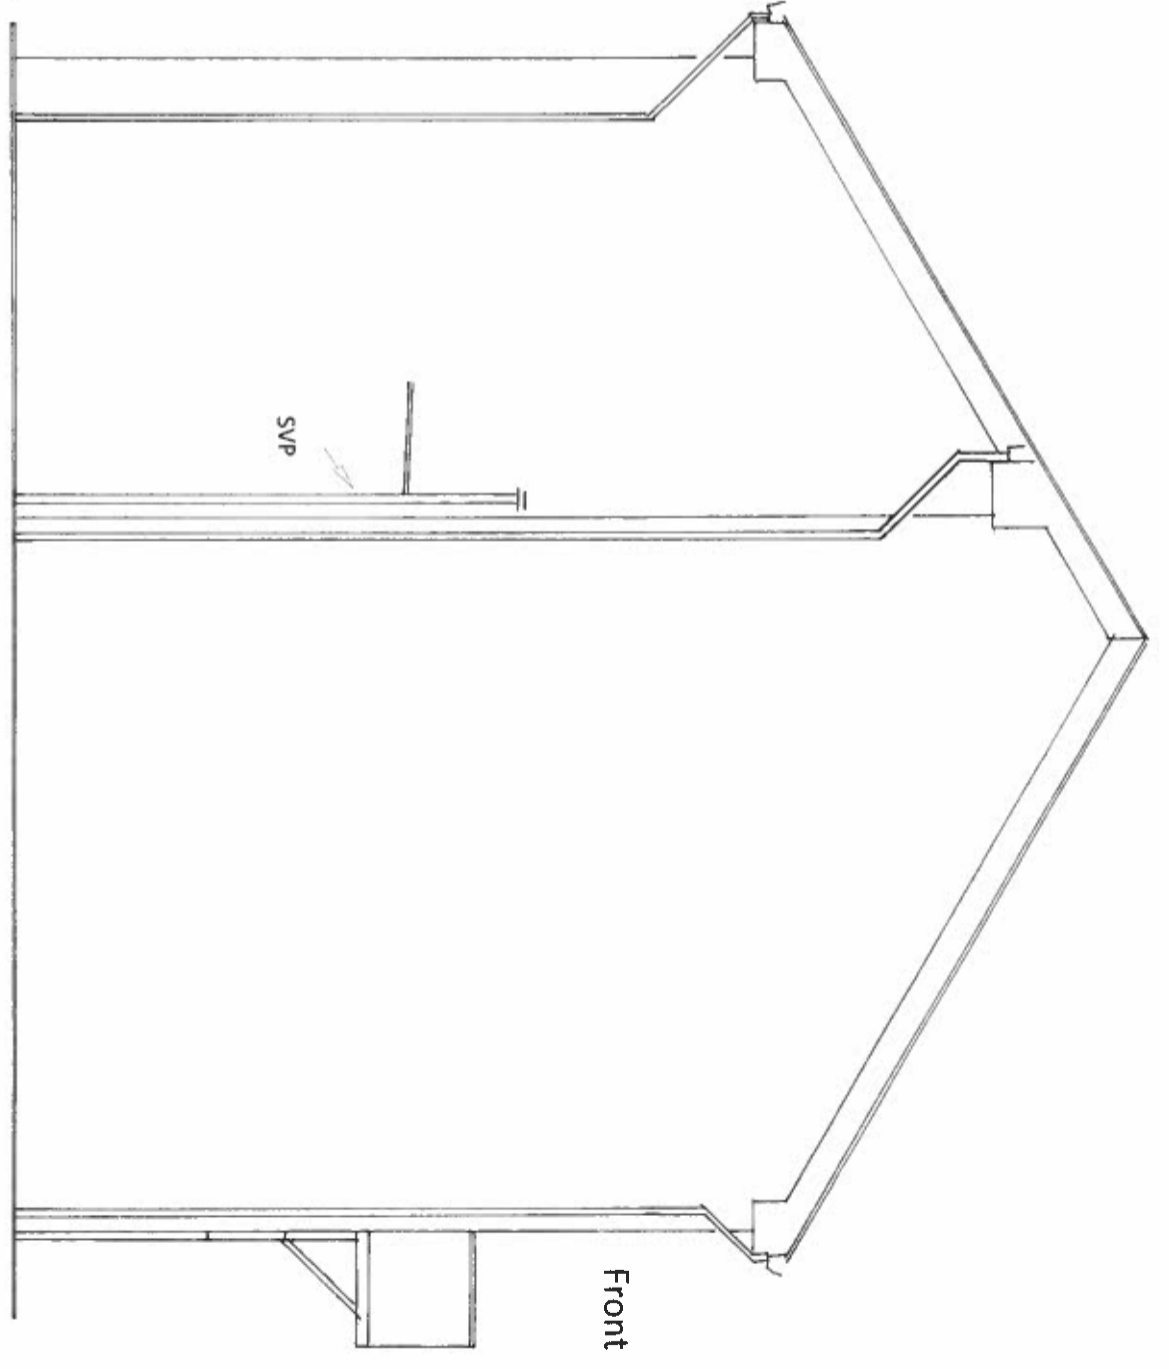

Existing Gable Elevation

8 Hillingdon Close, Hollinwood, Oldham, OL8 3QJ.
Proposed Rear Extension.




Drawn by:	
Division:	
Drawing No:	
Date: 15.03.21	Scale: 1:1250

Location Plan



Existing Surfaces Plan

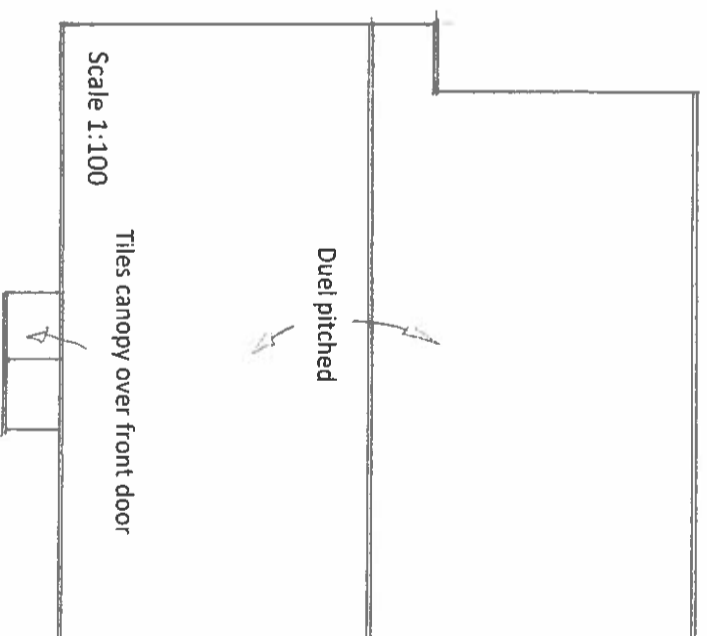



Existing Roof Plan

© Crown copyright and database rights (2021) Ordnance Survey 100019388

8 Hillingdon Close, Hollinwood, Oldham, OL8 3QJ.
Proposed Rear Extension.

All drawings 1:50 unless otherwise stated

Proposed Rear Elevation

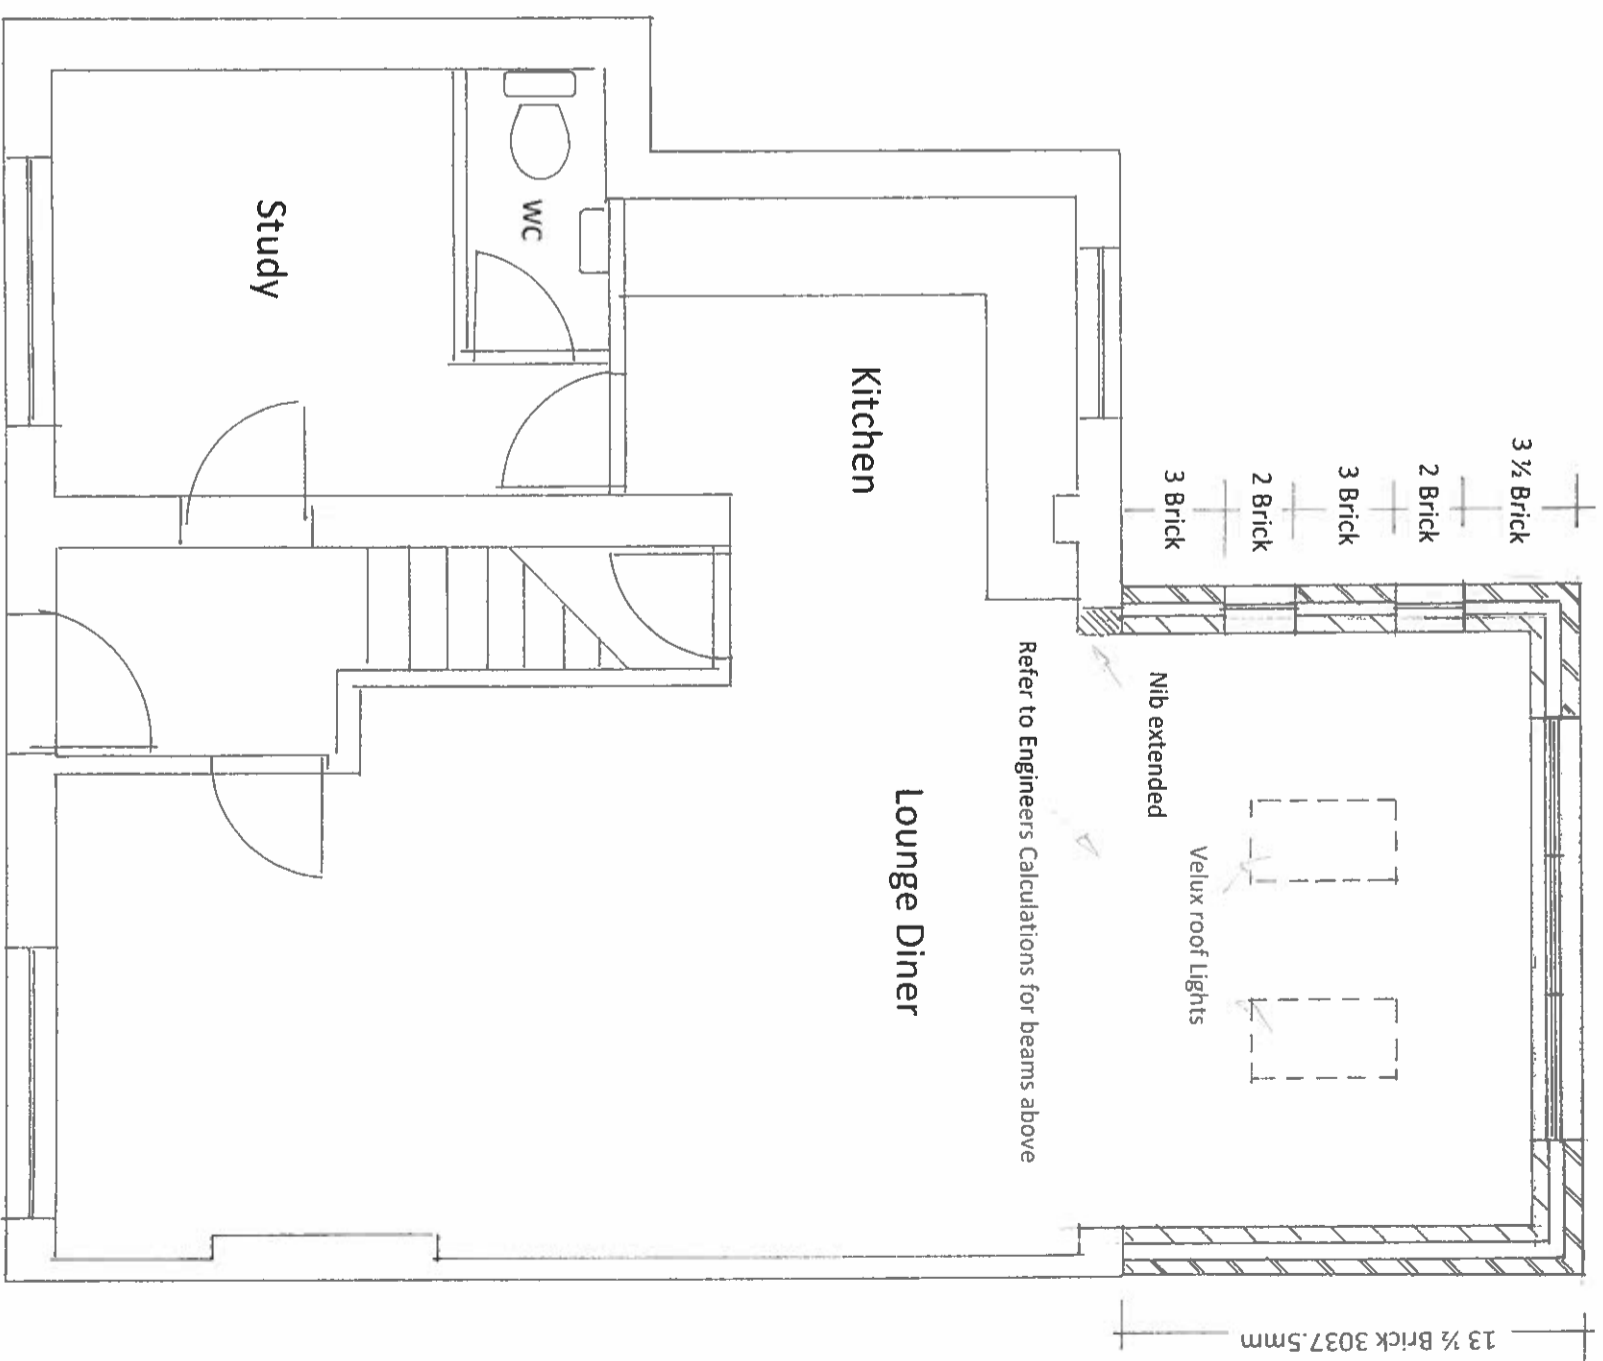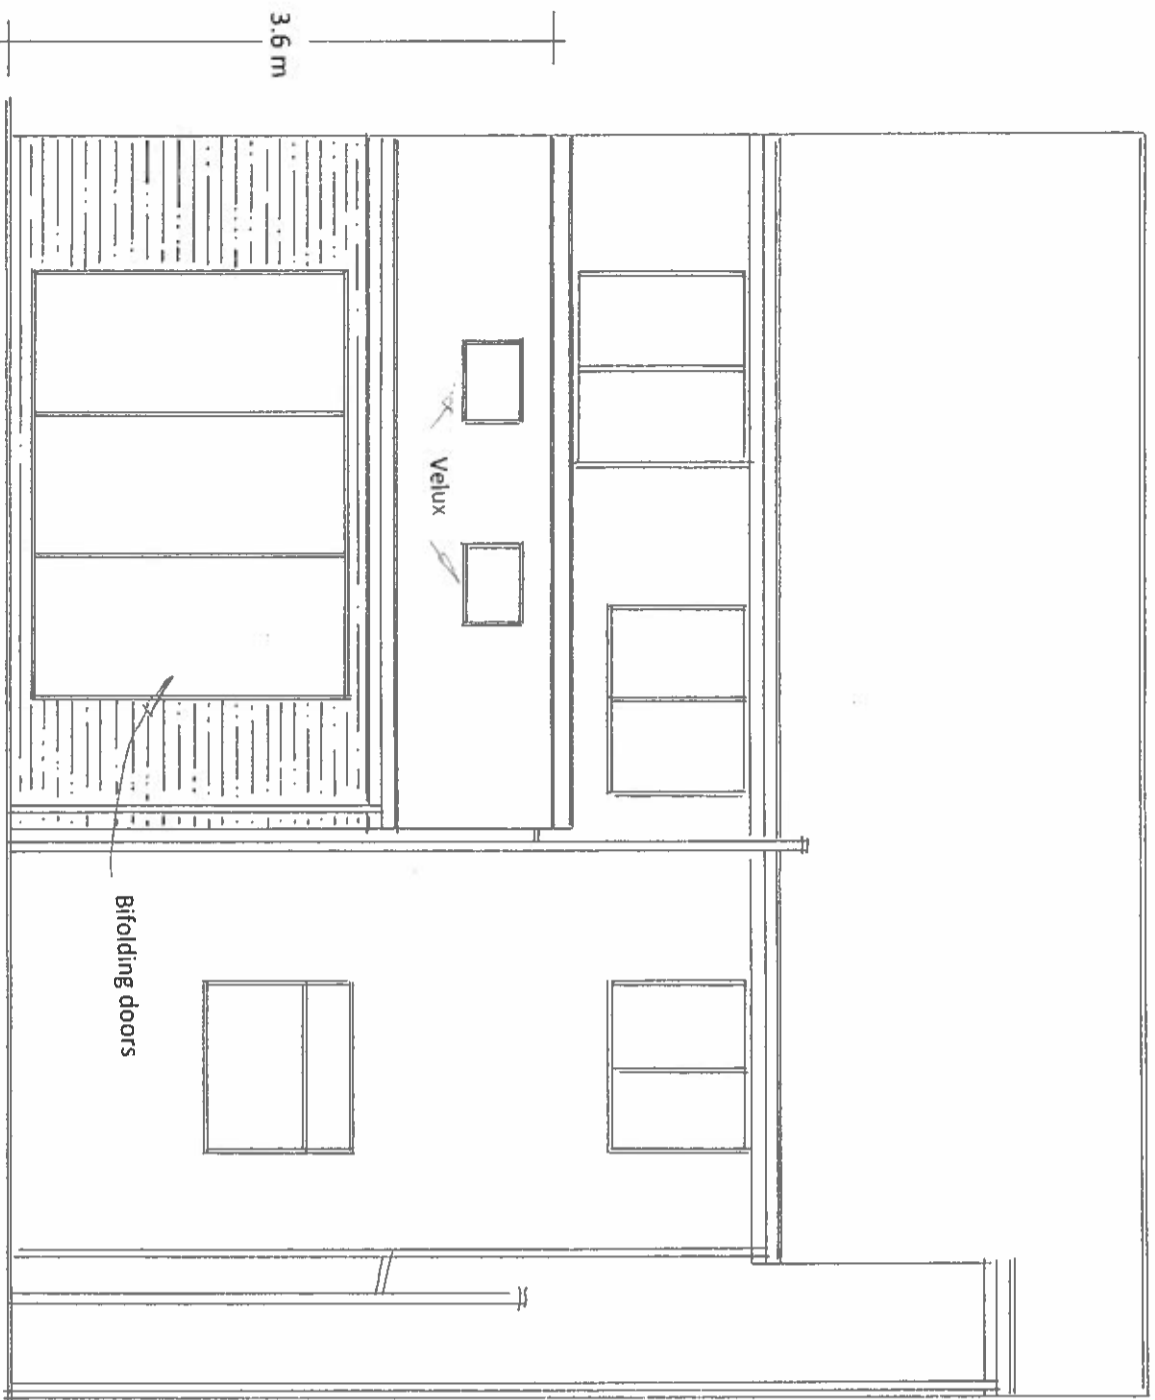

Proposed Ground Floor Plan

4B - 900mm

12B - 2700mm

4B - 900mm

3.6 m

Bifolding doors

Velux

Study

WC

Kitchen

Lounge Diner

3 1/2 Brick

2 Brick

3 Brick

2 Brick

3 Brick

Nib extended

Velux roof Lights


Refer to Engineers Calculations for beams above

13 1/2 Brick 3037.5mm

Proposed Surfaces Plan




Proposed L/H Side from Rear

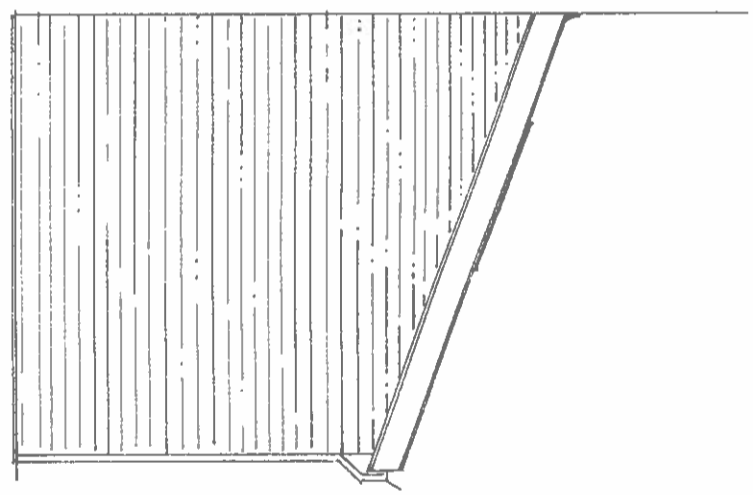


8 Hillingdon Close, Hollinwood, Oldham, OL8 3QJ.
Proposed Rear Extension.

Proposed Roof Plan

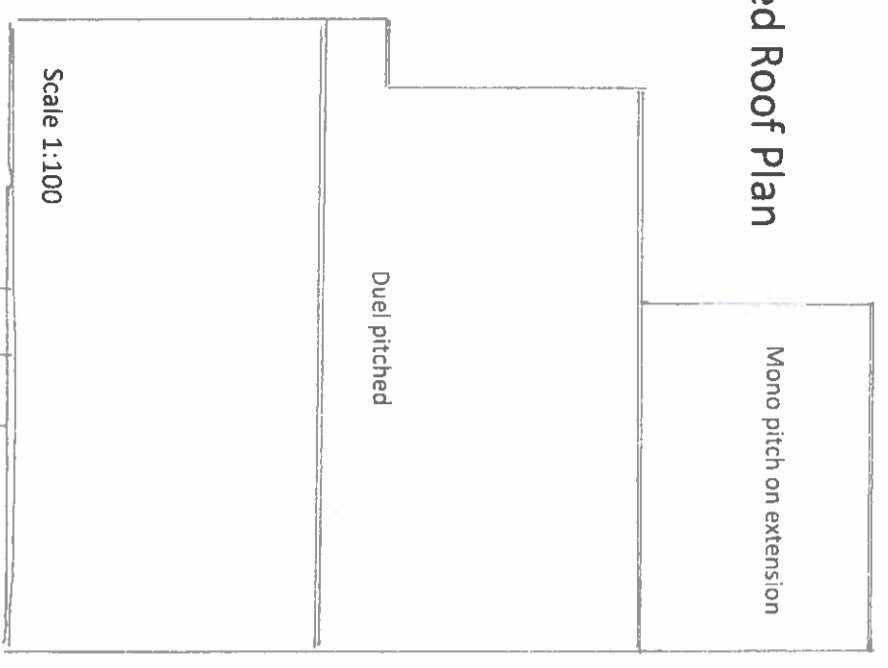

Tiles canopy over front door

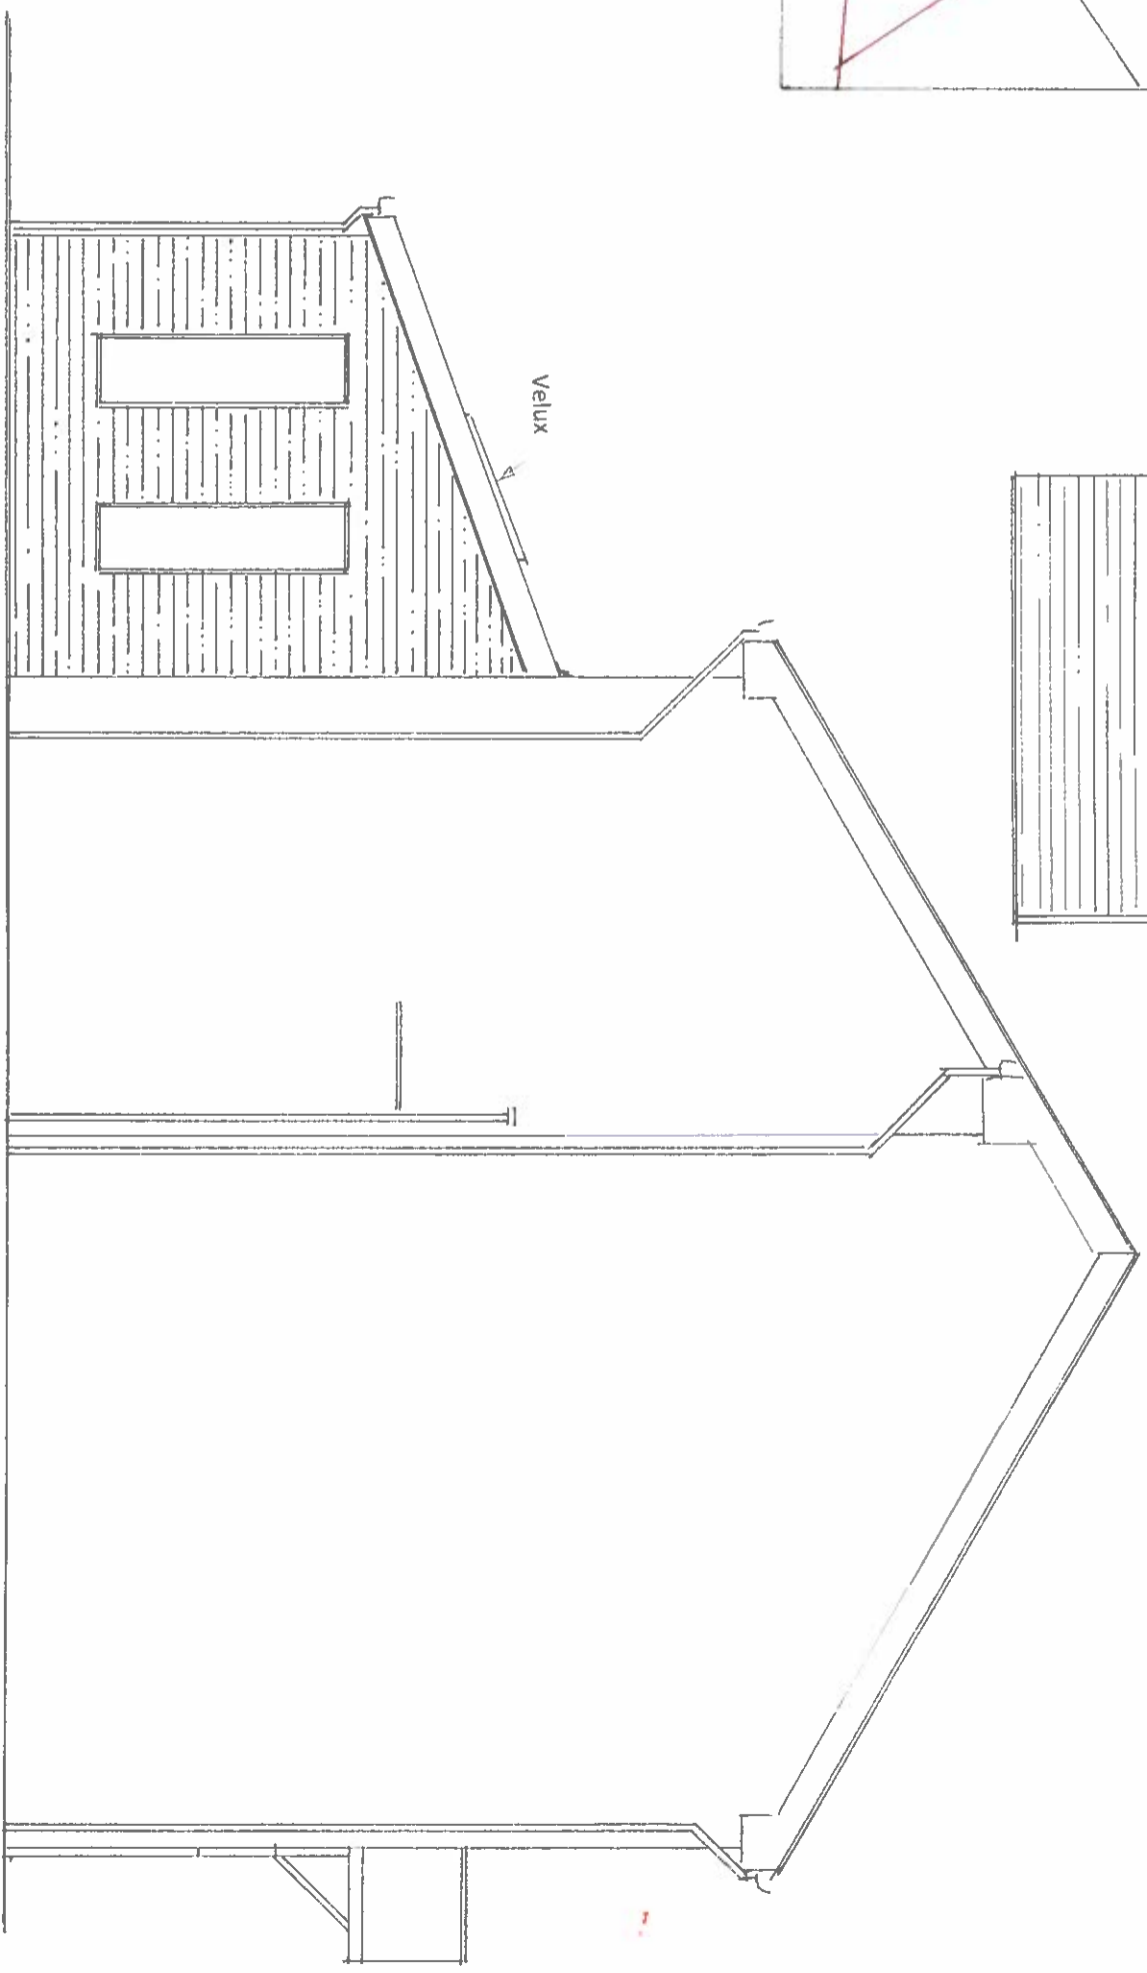

Proposed Gable Elevation