



NOTES:
Drawings to be read in conjunction with
Structural Engineer's Drawings and
Specifications.

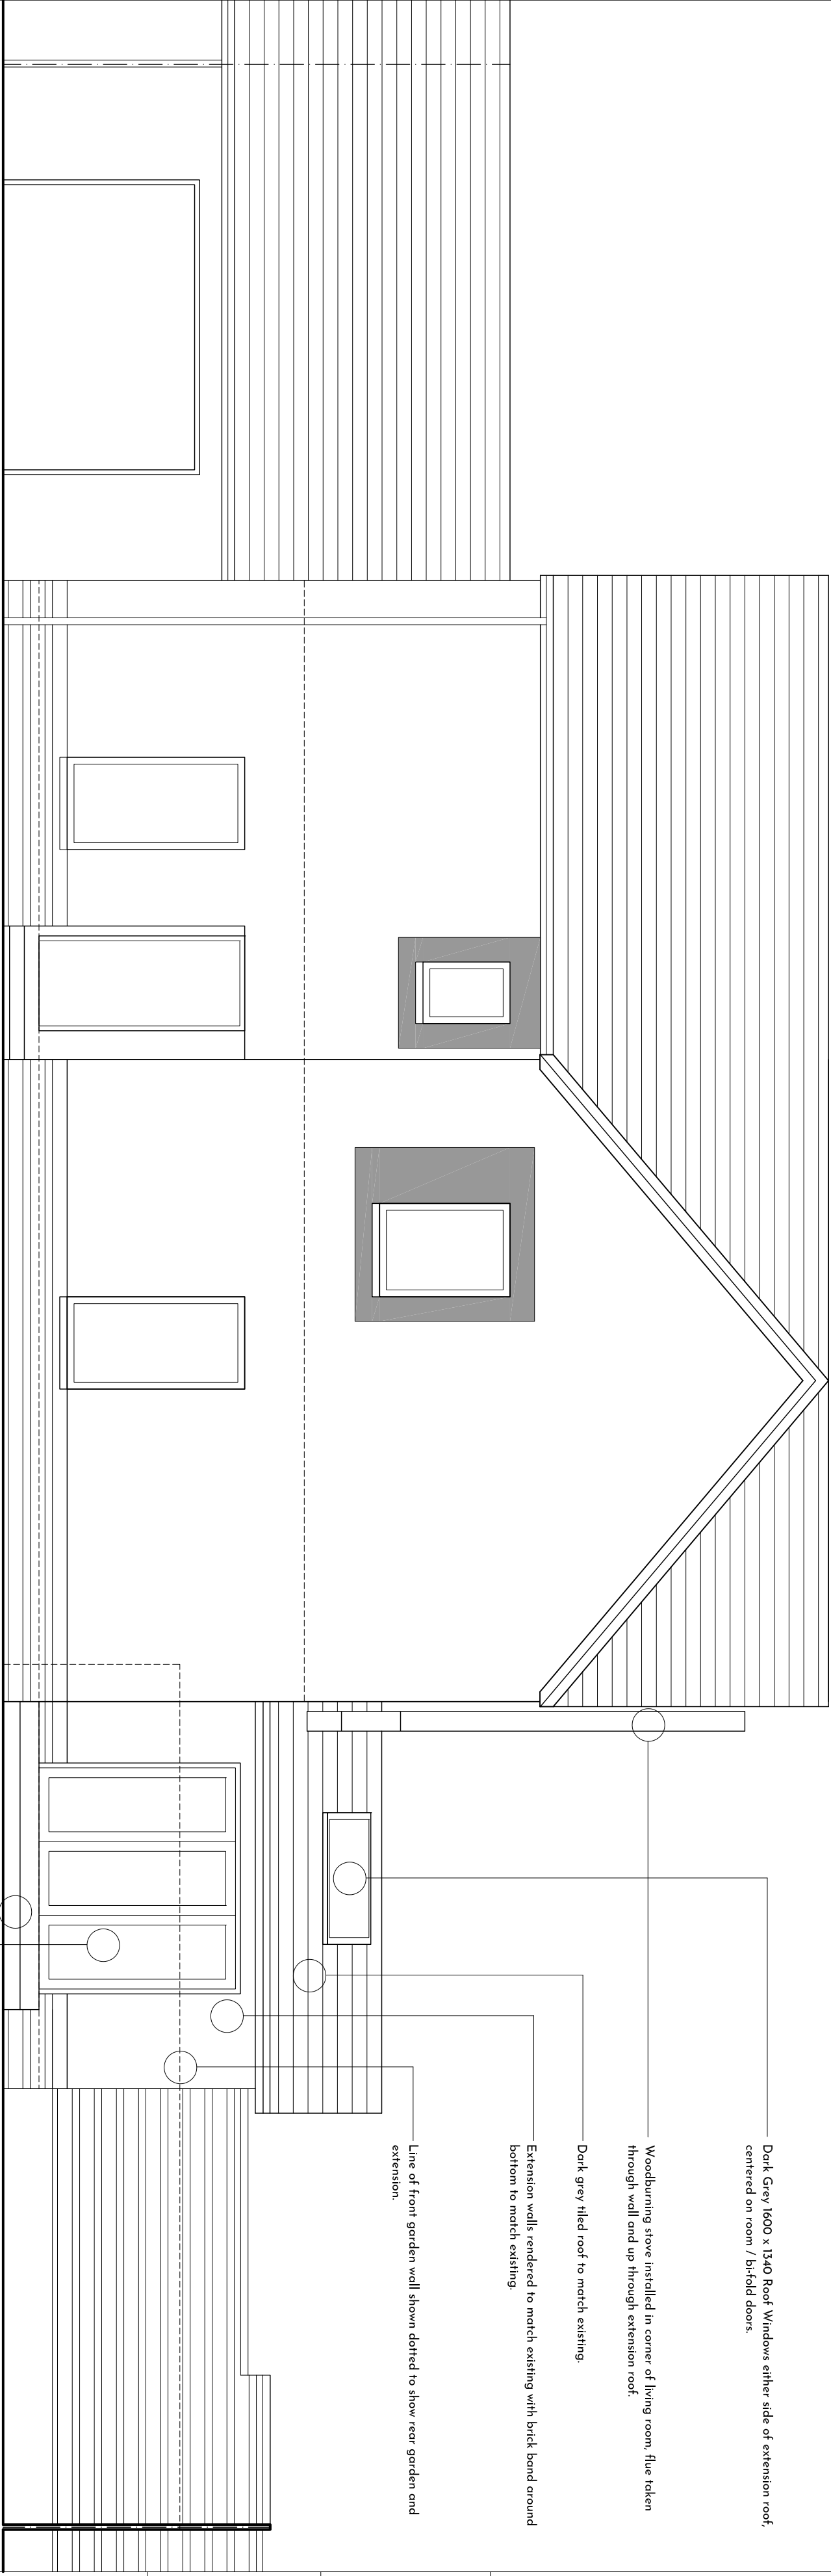

REV : DATE

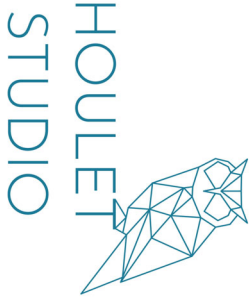

29 Eglinton Walk
Eggleston
G76 0LB
01355 510 464
lorne@houletstudio.co.uk
www.houletstudio.co.uk

DO NOT SCALE DIMENSIONS
All dimensions to be checked on by contractor and any discrepancies to
be reported to the architect prior to work being commenced. Use of
© All rights reserved. Copyright in all documents and drawings prepared by
Houlet Studio and any work created from these documents and drawings
shall remain the property of Houlet Studio.

CLIENT: Mr. & Mrs Reid

SCALE: 1:50

SIZE: A2

JOB NUMBER: A2023

DATE: April 2021

PROJECT: Picketlaw Way,
Eggleston, Glasgow

DRAWING TITLE:
Proposed North West Elevation

DRAWING NUMBER: A2023 05

REV: .