


NOTES:
Drawings to be read in conjunction with
Structural Engineer's Drawings and
Specifications.

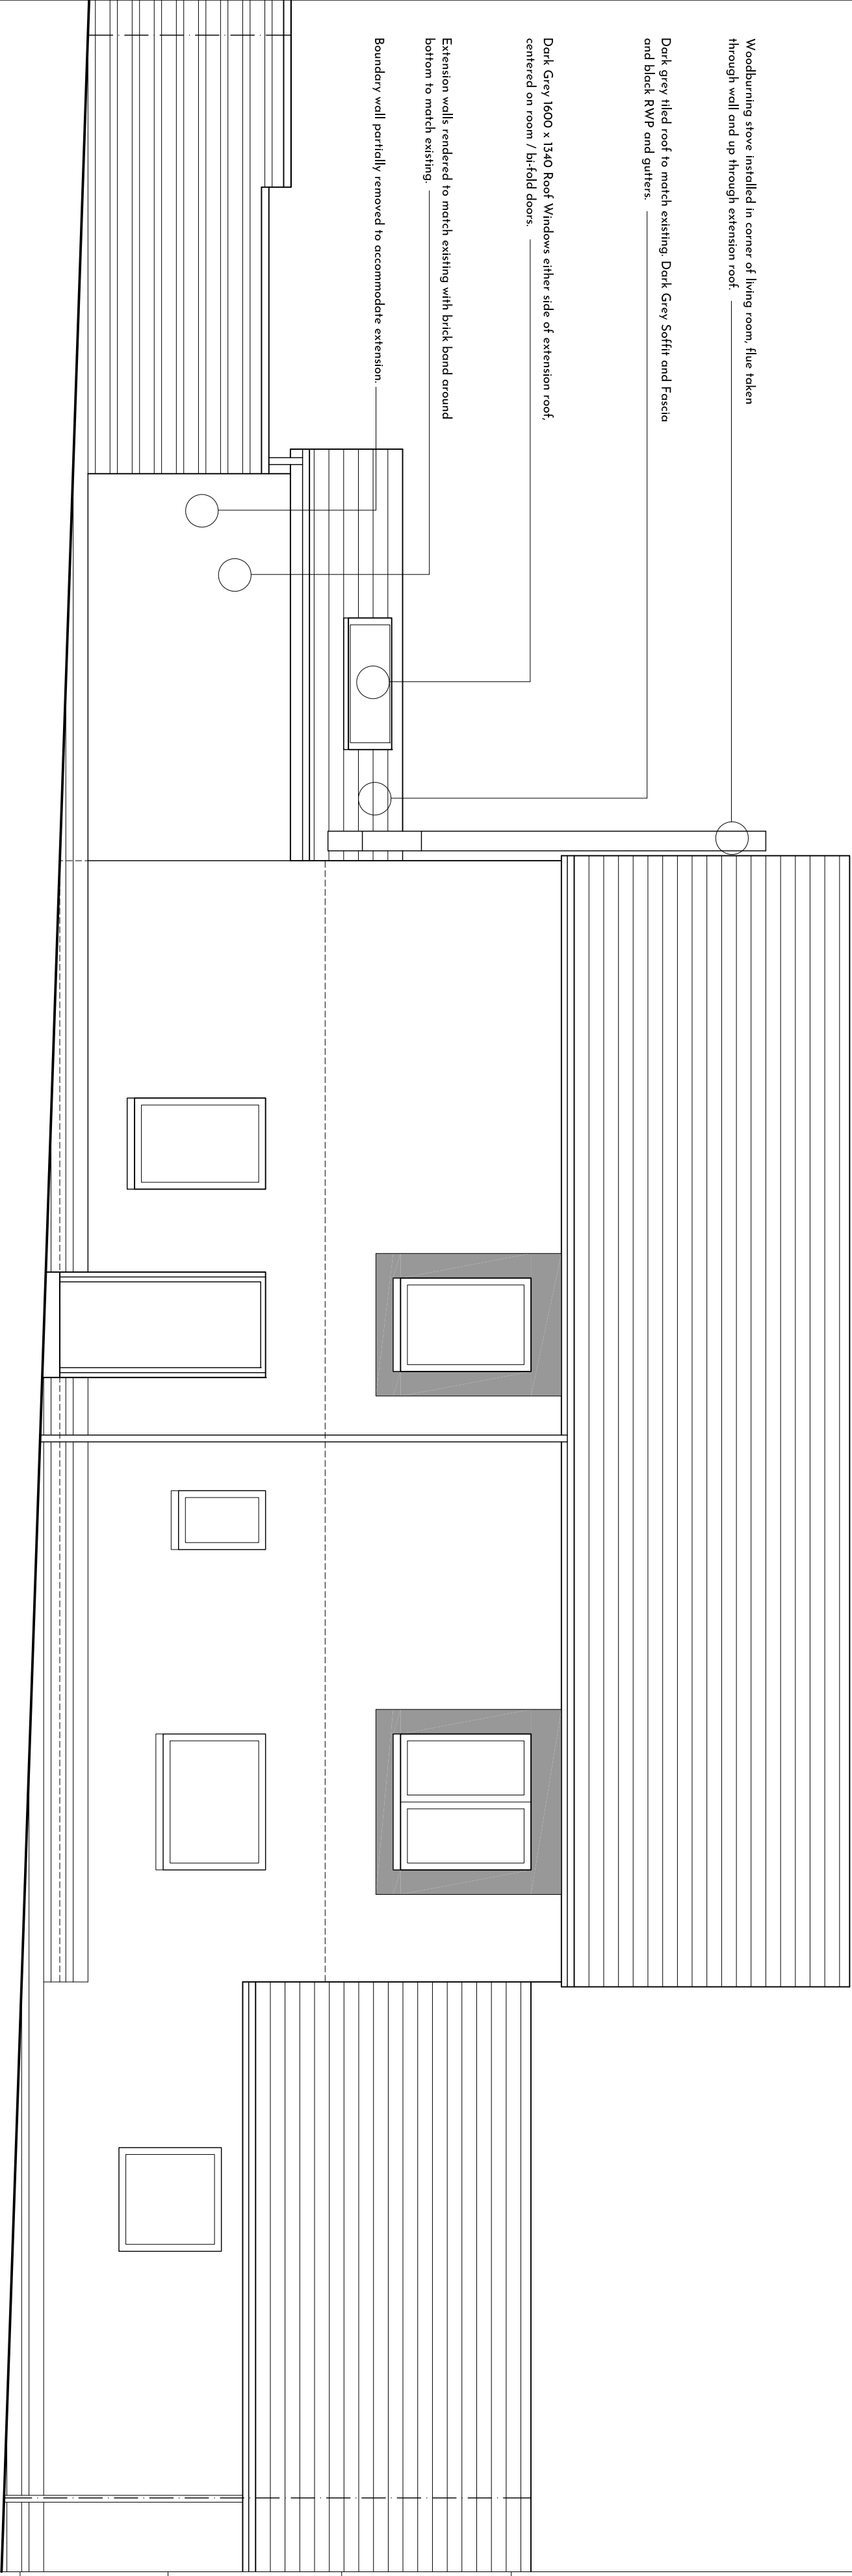

DO NOT SCALE DIMENSIONS
All dimensions to be checked on site by contractor and any discrepancies to
be reported to the architect prior to work being commenced. Use figured
dimensions only.
© All rights reserved. Copyright in all documents and drawings prepared by
Houlet Studio and any work prepared from these documents and drawings
shall remain the property of Houlet Studio.

CLIENT: Mr. & Mrs Reid

SCALE: 1:50

SIZE: A2

JOB NUMBER: A2023

DATE: April 2021

PROJECT: Picketlaw Way,
Egleston, Glasgow

DRAWING TITLE:
Proposed South East Elevation

DRAWING NUMBER: A2023 07

REV: .

Proposed South East Elevation Scale 1:50