
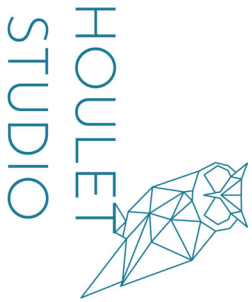


**NOTES:**  
Drawings to be read in conjunction with Structural Engineer's Drawings and Specifications.

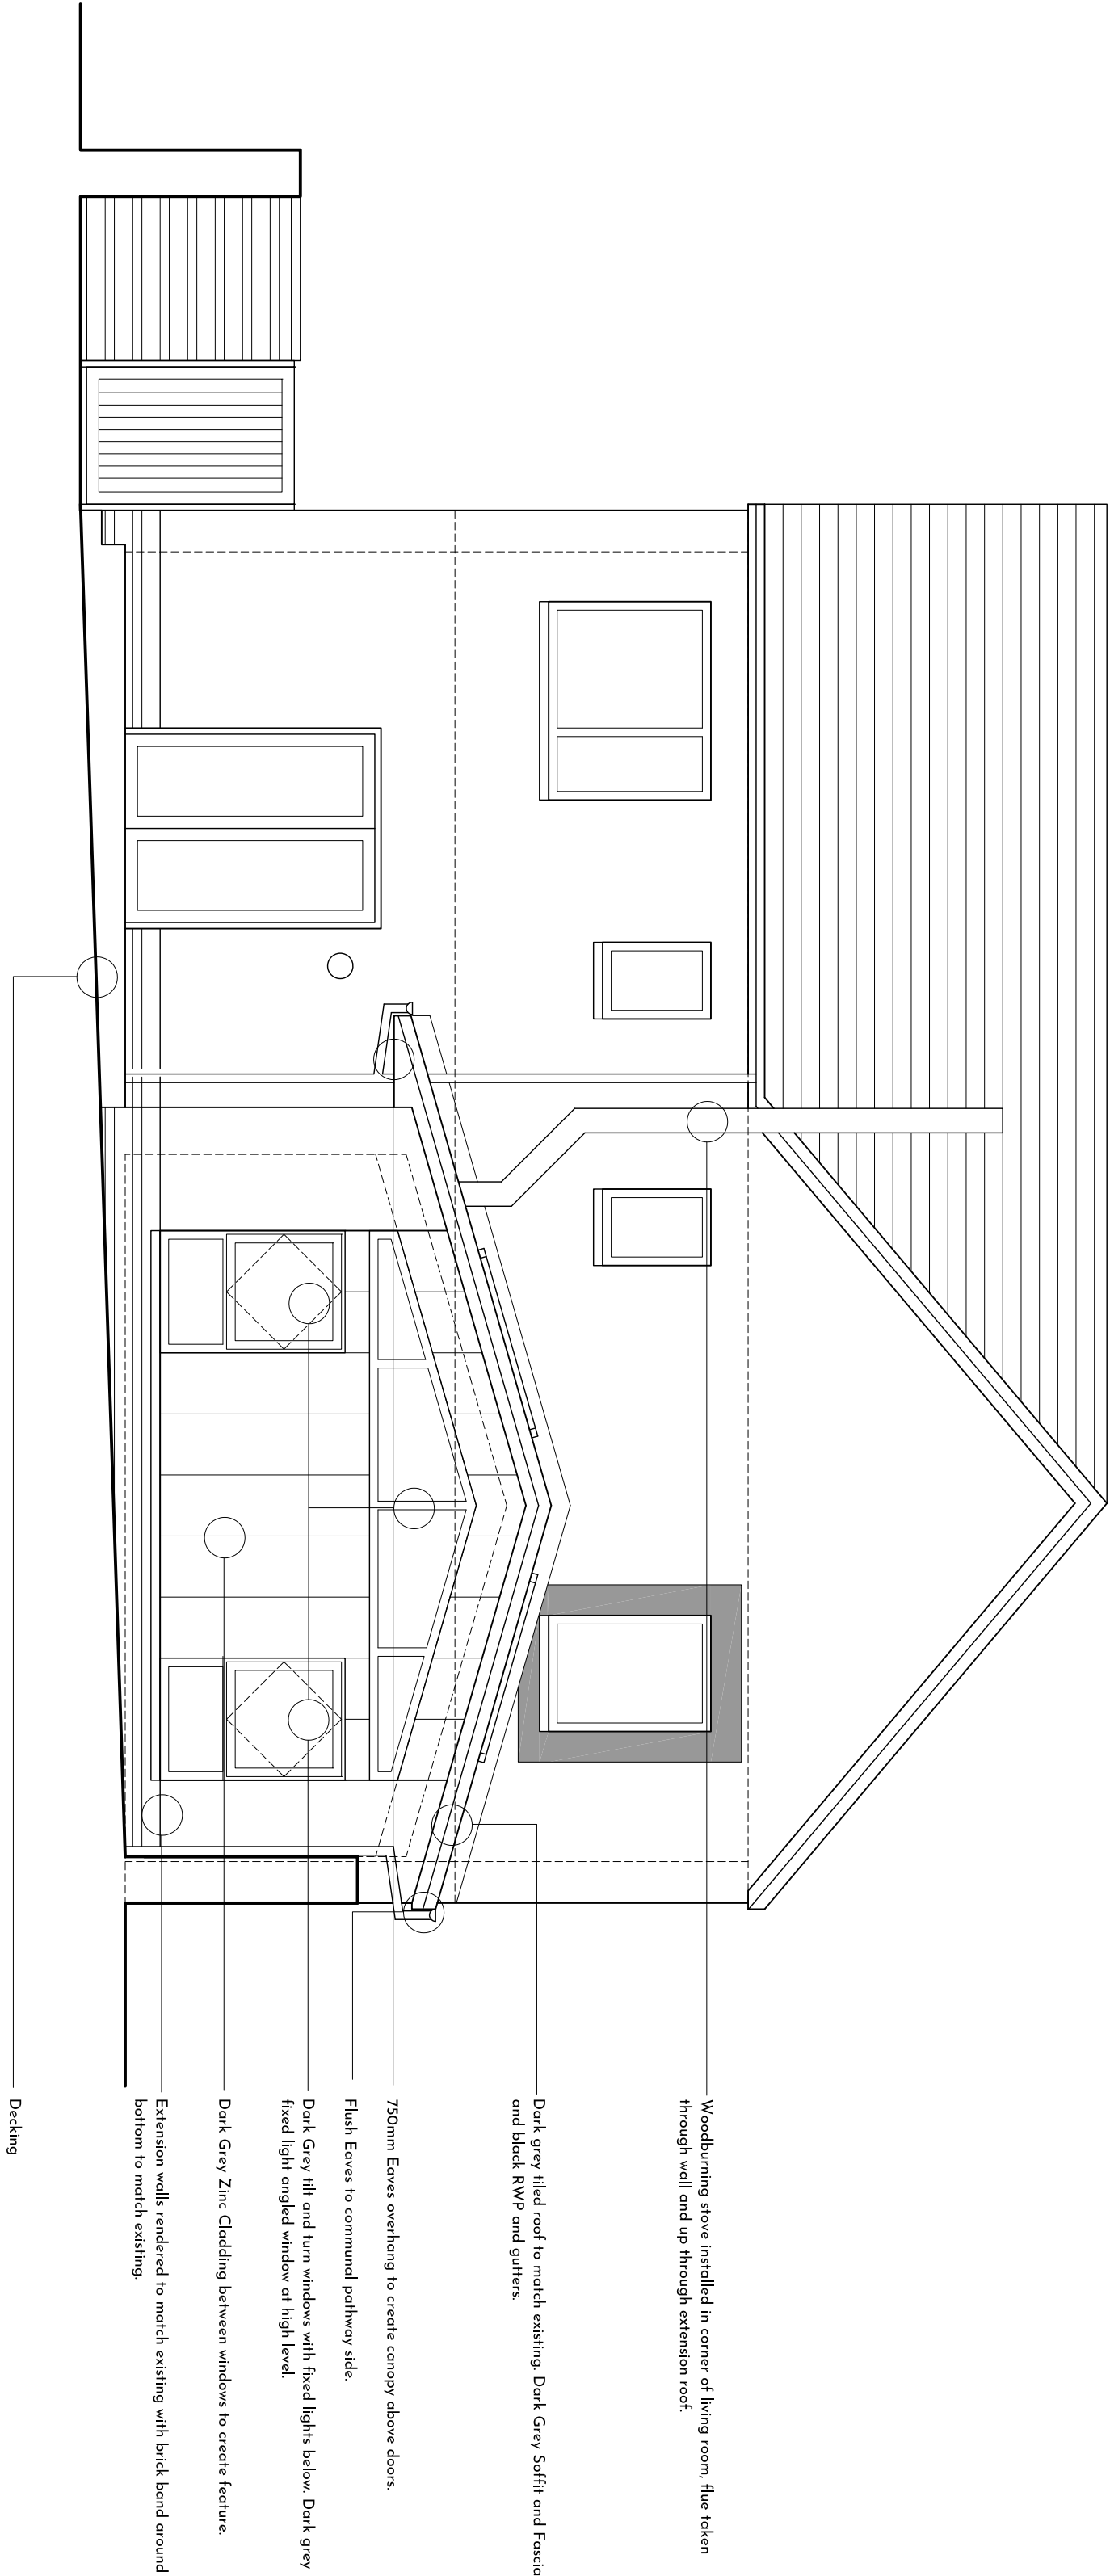

29 Eglinton Walk  
Eggleston  
G76 0LB  
01355 510 464  
lorn@houletstudio.co.uk  
www.houletstudio.co.uk

DO NOT SCALE & REPRODUCE  
All dimensions to be checked on site by contractor and any discrepancies to be reported to the architect prior to work being commenced. Use typical dimensions only.  
© All rights reserved. Copyright in all documents and drawings prepared by Houlet Studio and any work executed from these documents and drawings shall remain the property of Houlet Studio.

**CLIENT:** Mr. & Mrs Reid

**SCALE:** 1:50

**SIZE:** A2

**JOB NUMBER:** A2023

**DATE:** April 2021

**PROJECT:** Picketlaw Way,  
Eggleston, Glasgow

**DRAWING TITLE:**  
Proposed South West Elevation

**DRAWING NUMBER:** A2023 06

**REV:** .