


EXISTING SITE PLAN

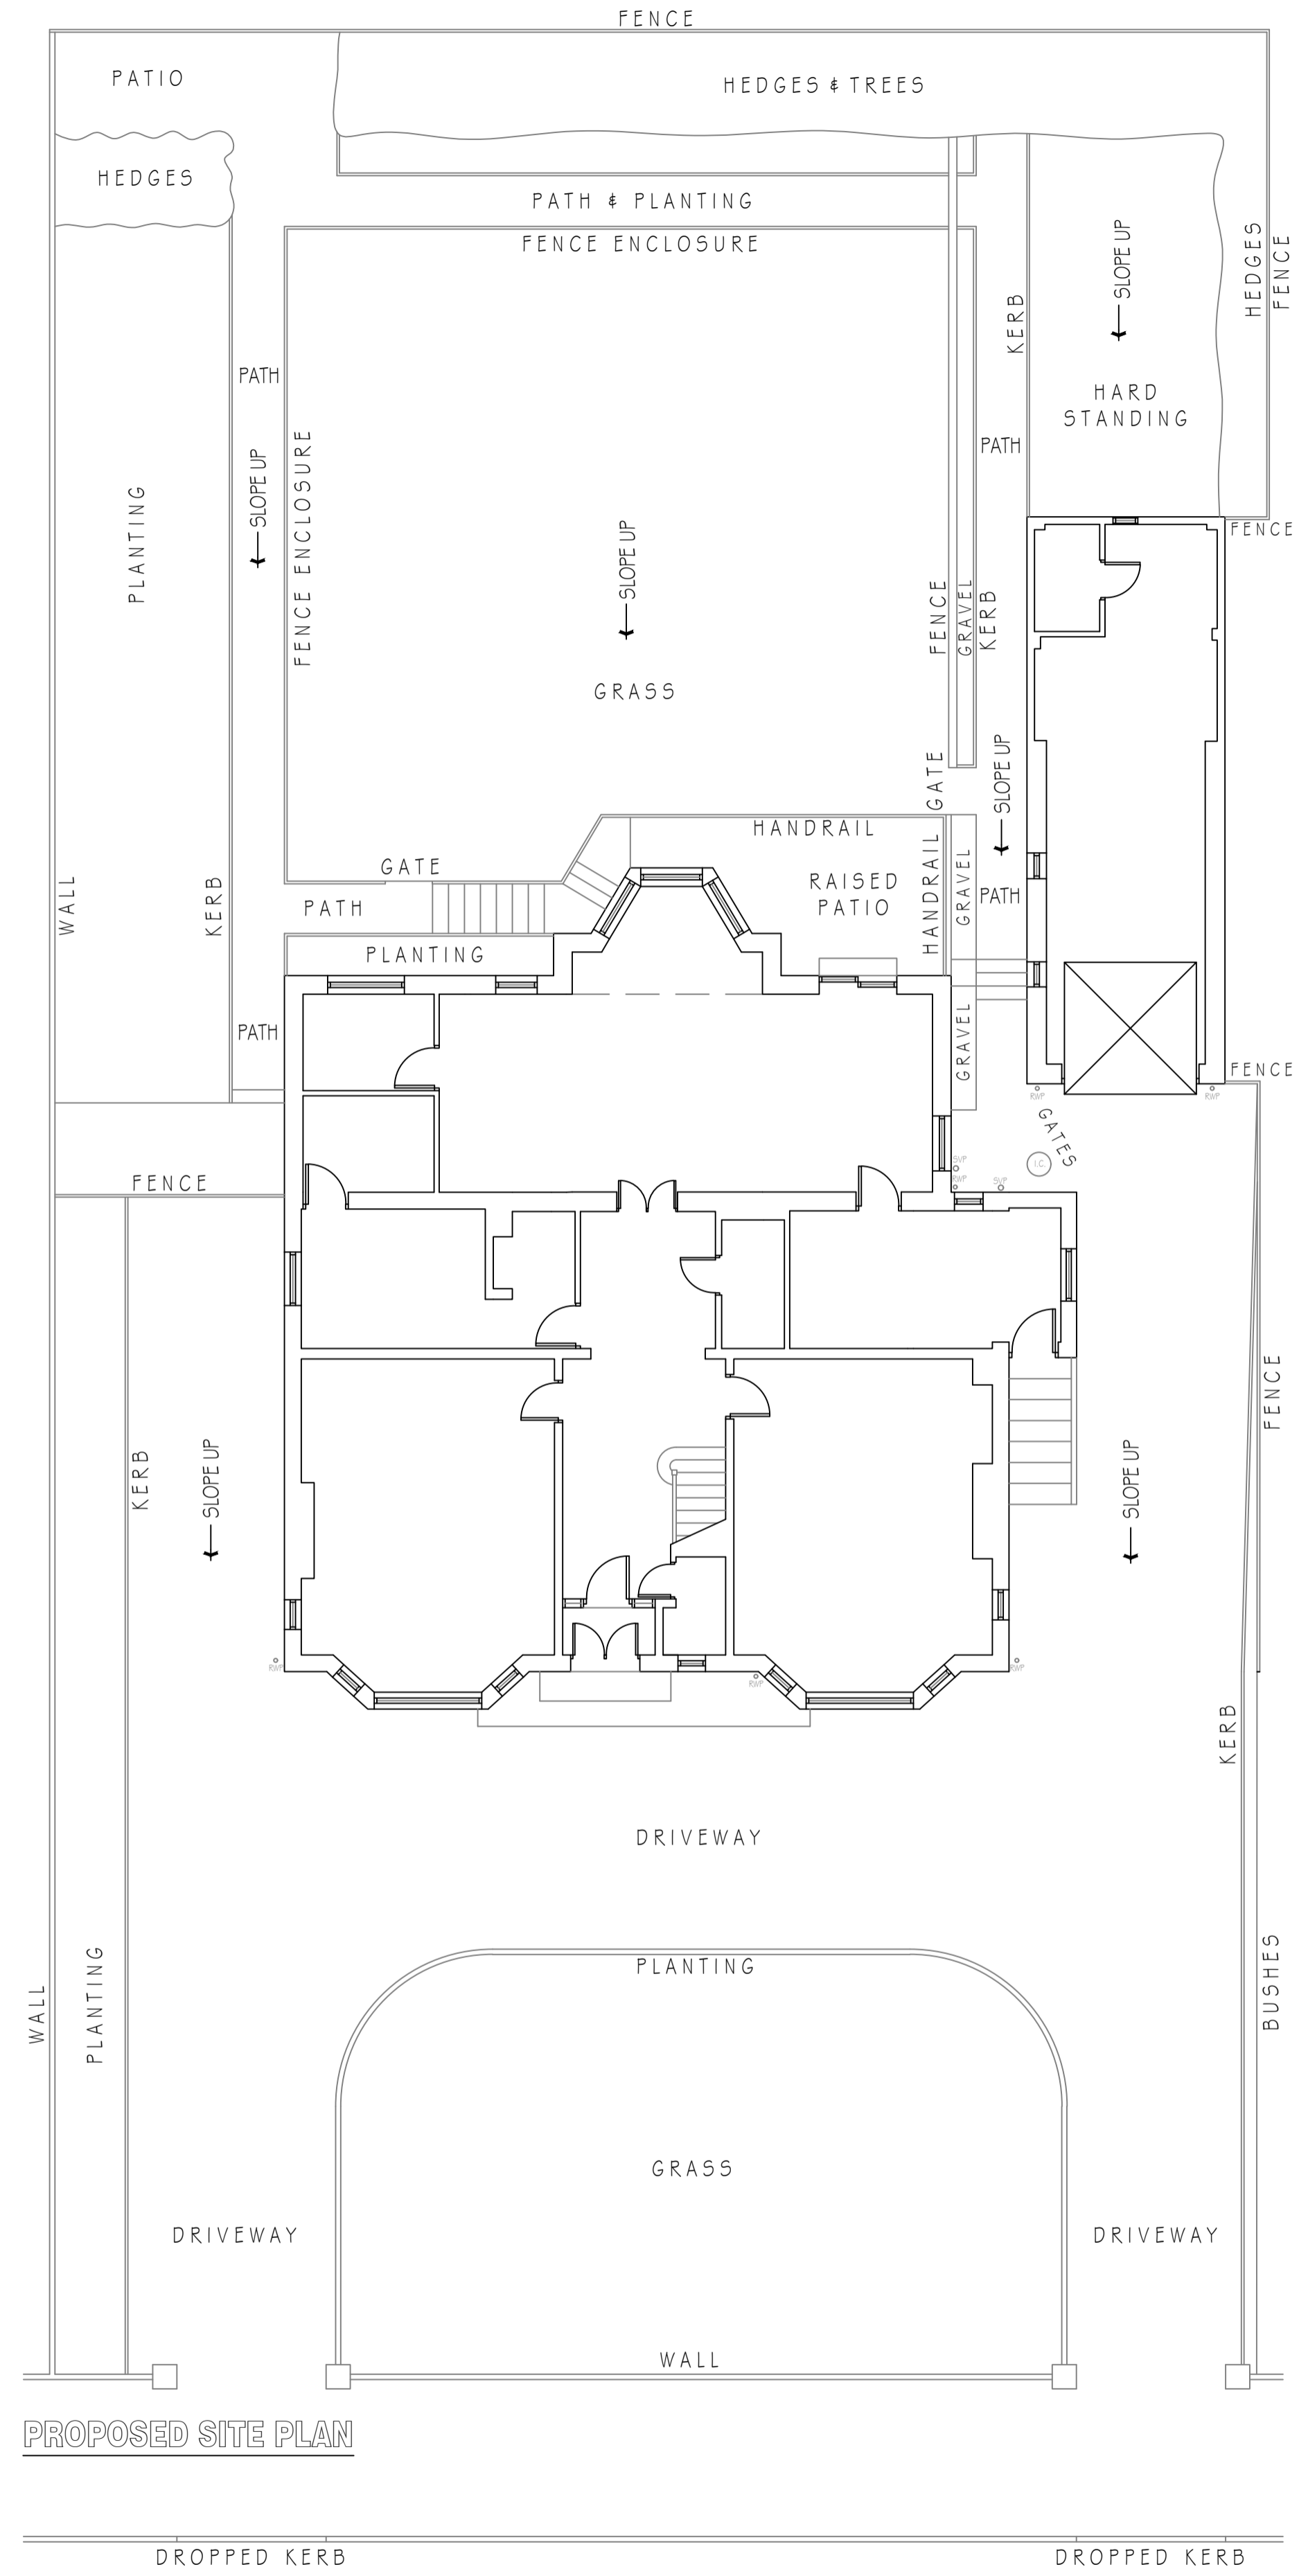

PROPOSED SITE PLAN

NEIDPATH ROAD EAST

NEIDPATH ROAD EAST

Drawing Title: EXISTING & PROPOSED SITE PLAN				Project Title: 9 NEIDPATH ROAD EAST, GIFFNOCK, G46 6TX				Rev. A1	Date: 06.04.21	Description: ISSUED FOR INFORMATION	Rev.	Date.	Description.	Rev.	Date.	Description.
Scale: 1:100 @A1	Drawn: JC	Check: JC	Date: FEB 2021	Drawing No. 2021.02	Rev. A1	Do not scale All dimensions in mm										