


EXISTING GROUND FLOOR PLAN

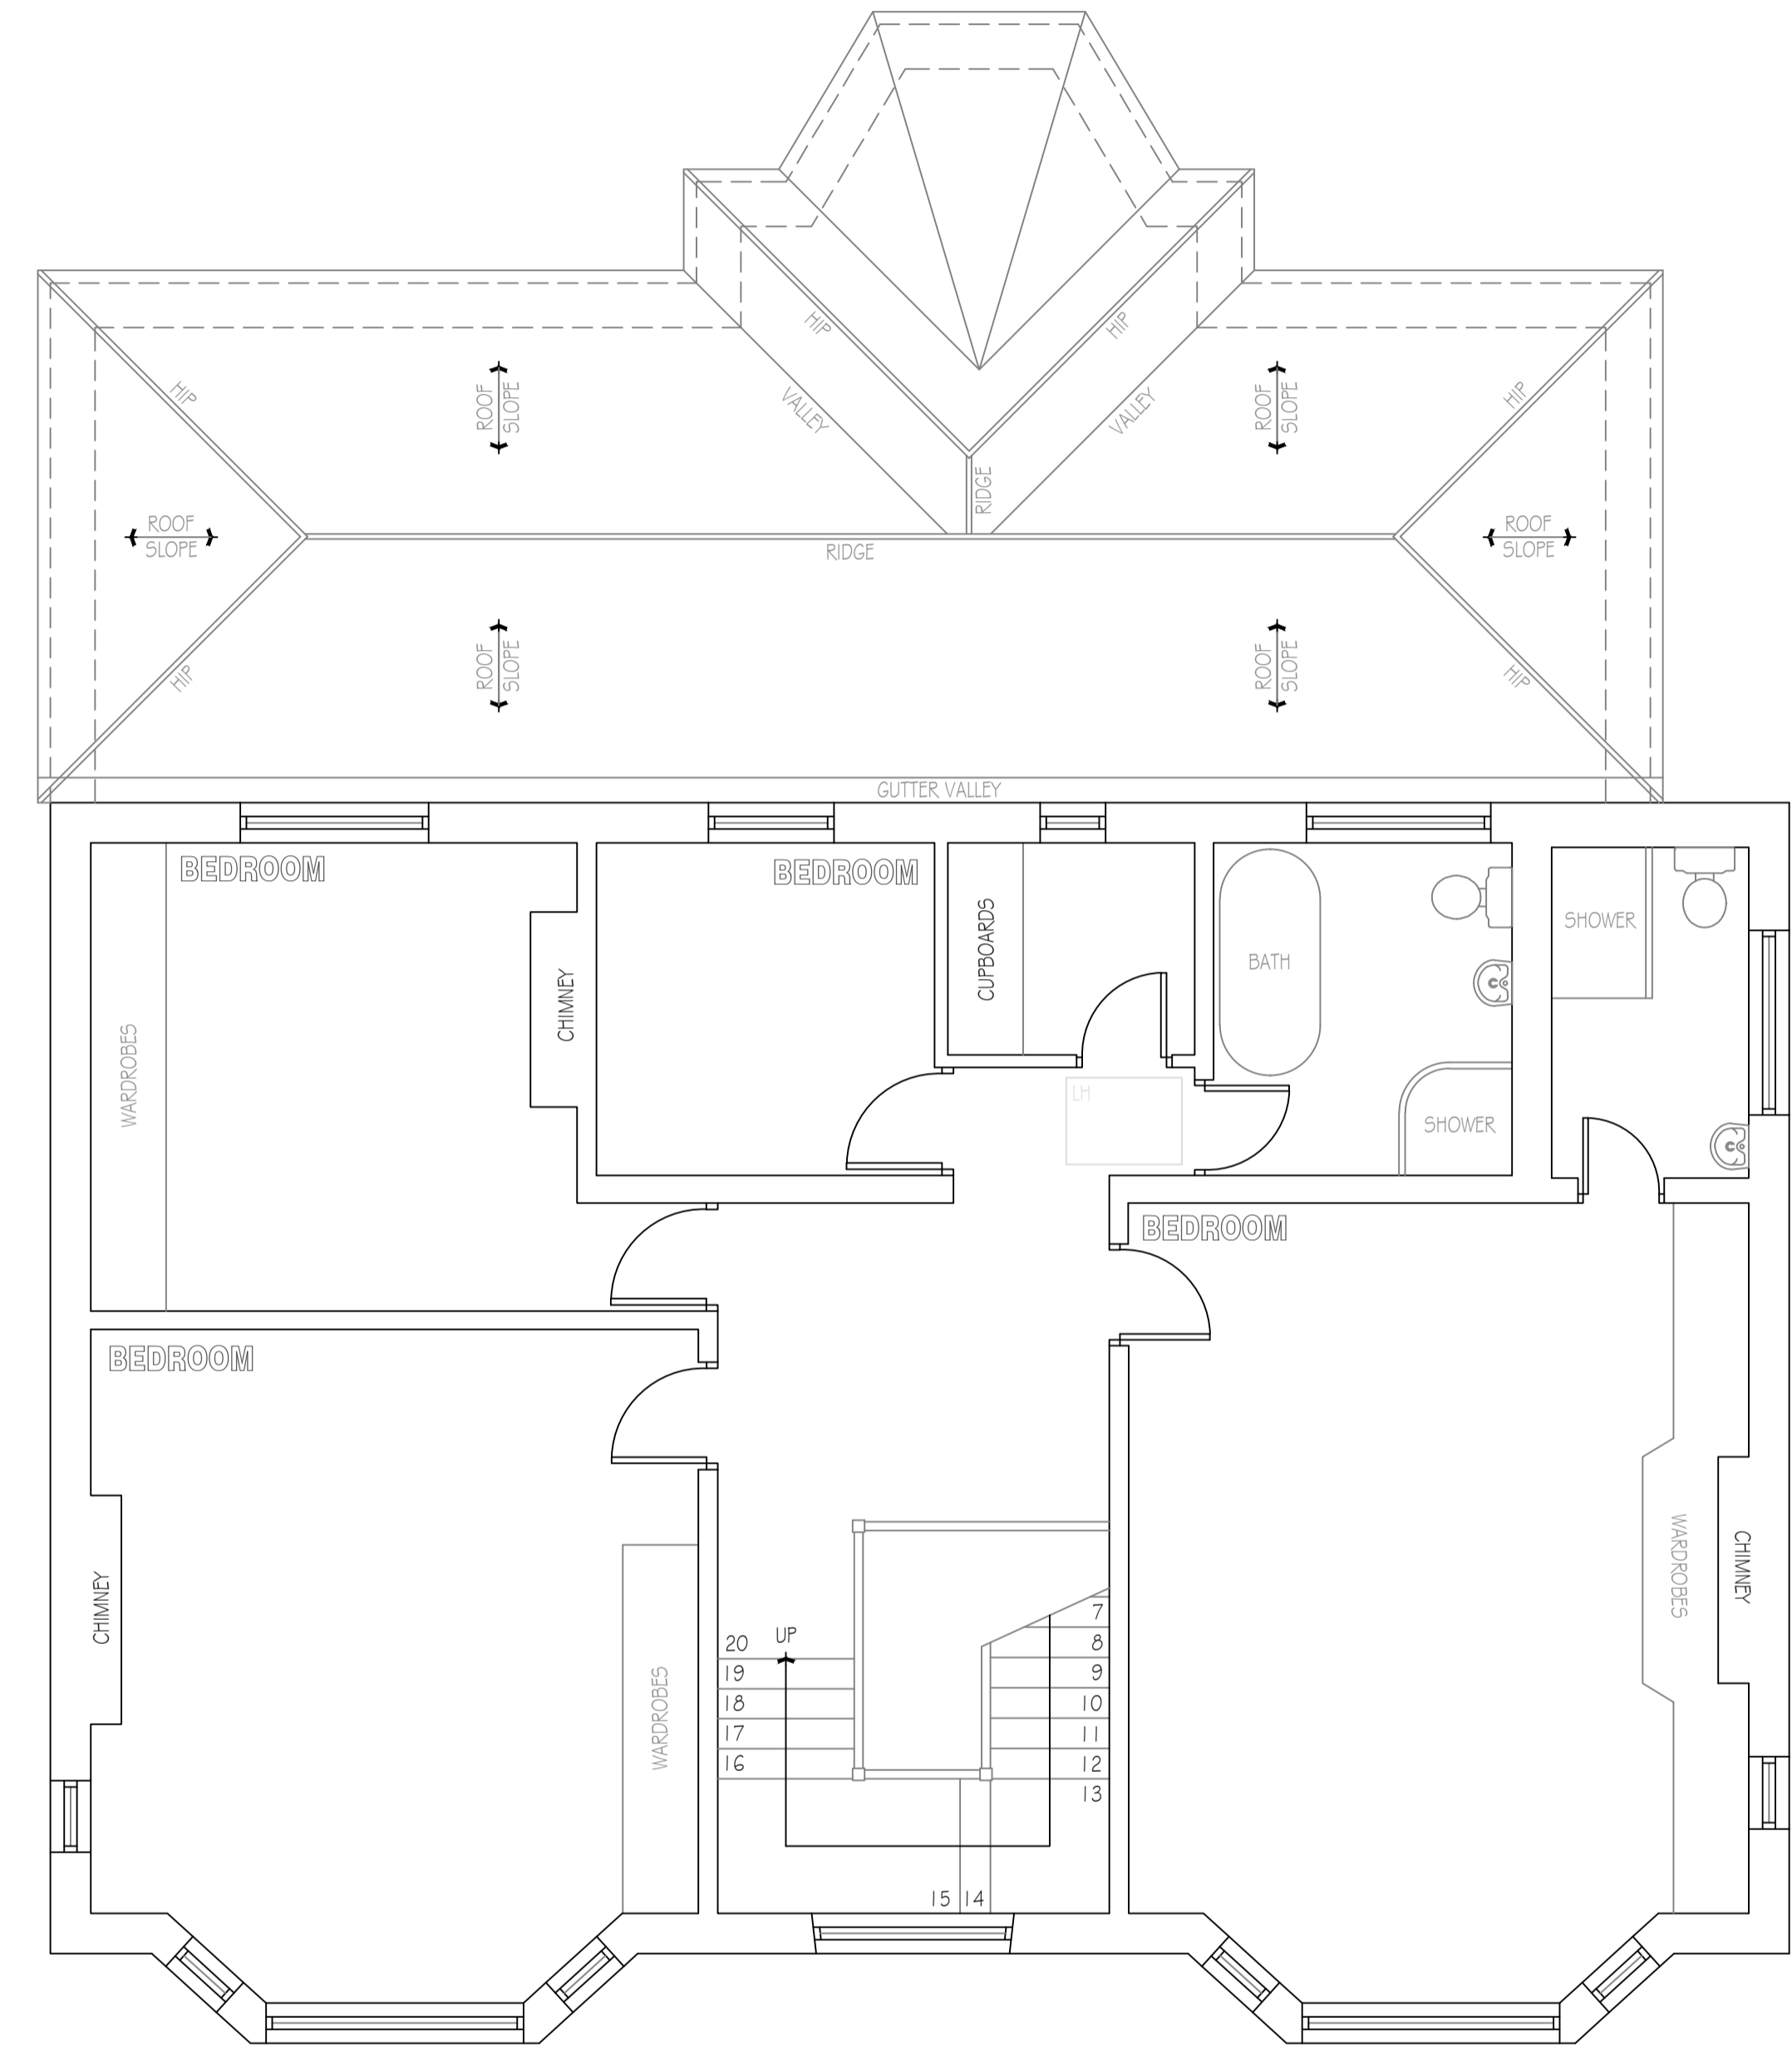

EXISTING FIRST FLOOR PLAN

Drawing Title				Project Title				Rev.	Date	Description	Rev.	Date	Description	Rev.	Date	Description
EXISTING GROUND & FIRST FLOOR PLAN				9 NEIDPATH ROAD EAST, GIFFNOCK, G46 6TX				A1	06.04.21	ISSUED FOR INFORMATION						
Scale	Drawn	Check	Date	Drawing No.	Rev.	Do not scale All dimensions in mm										
1:50 @A1	JC	JC	FEB 2021	2021.03	A1											