


PROPOSED GROUND FLOOR PLAN

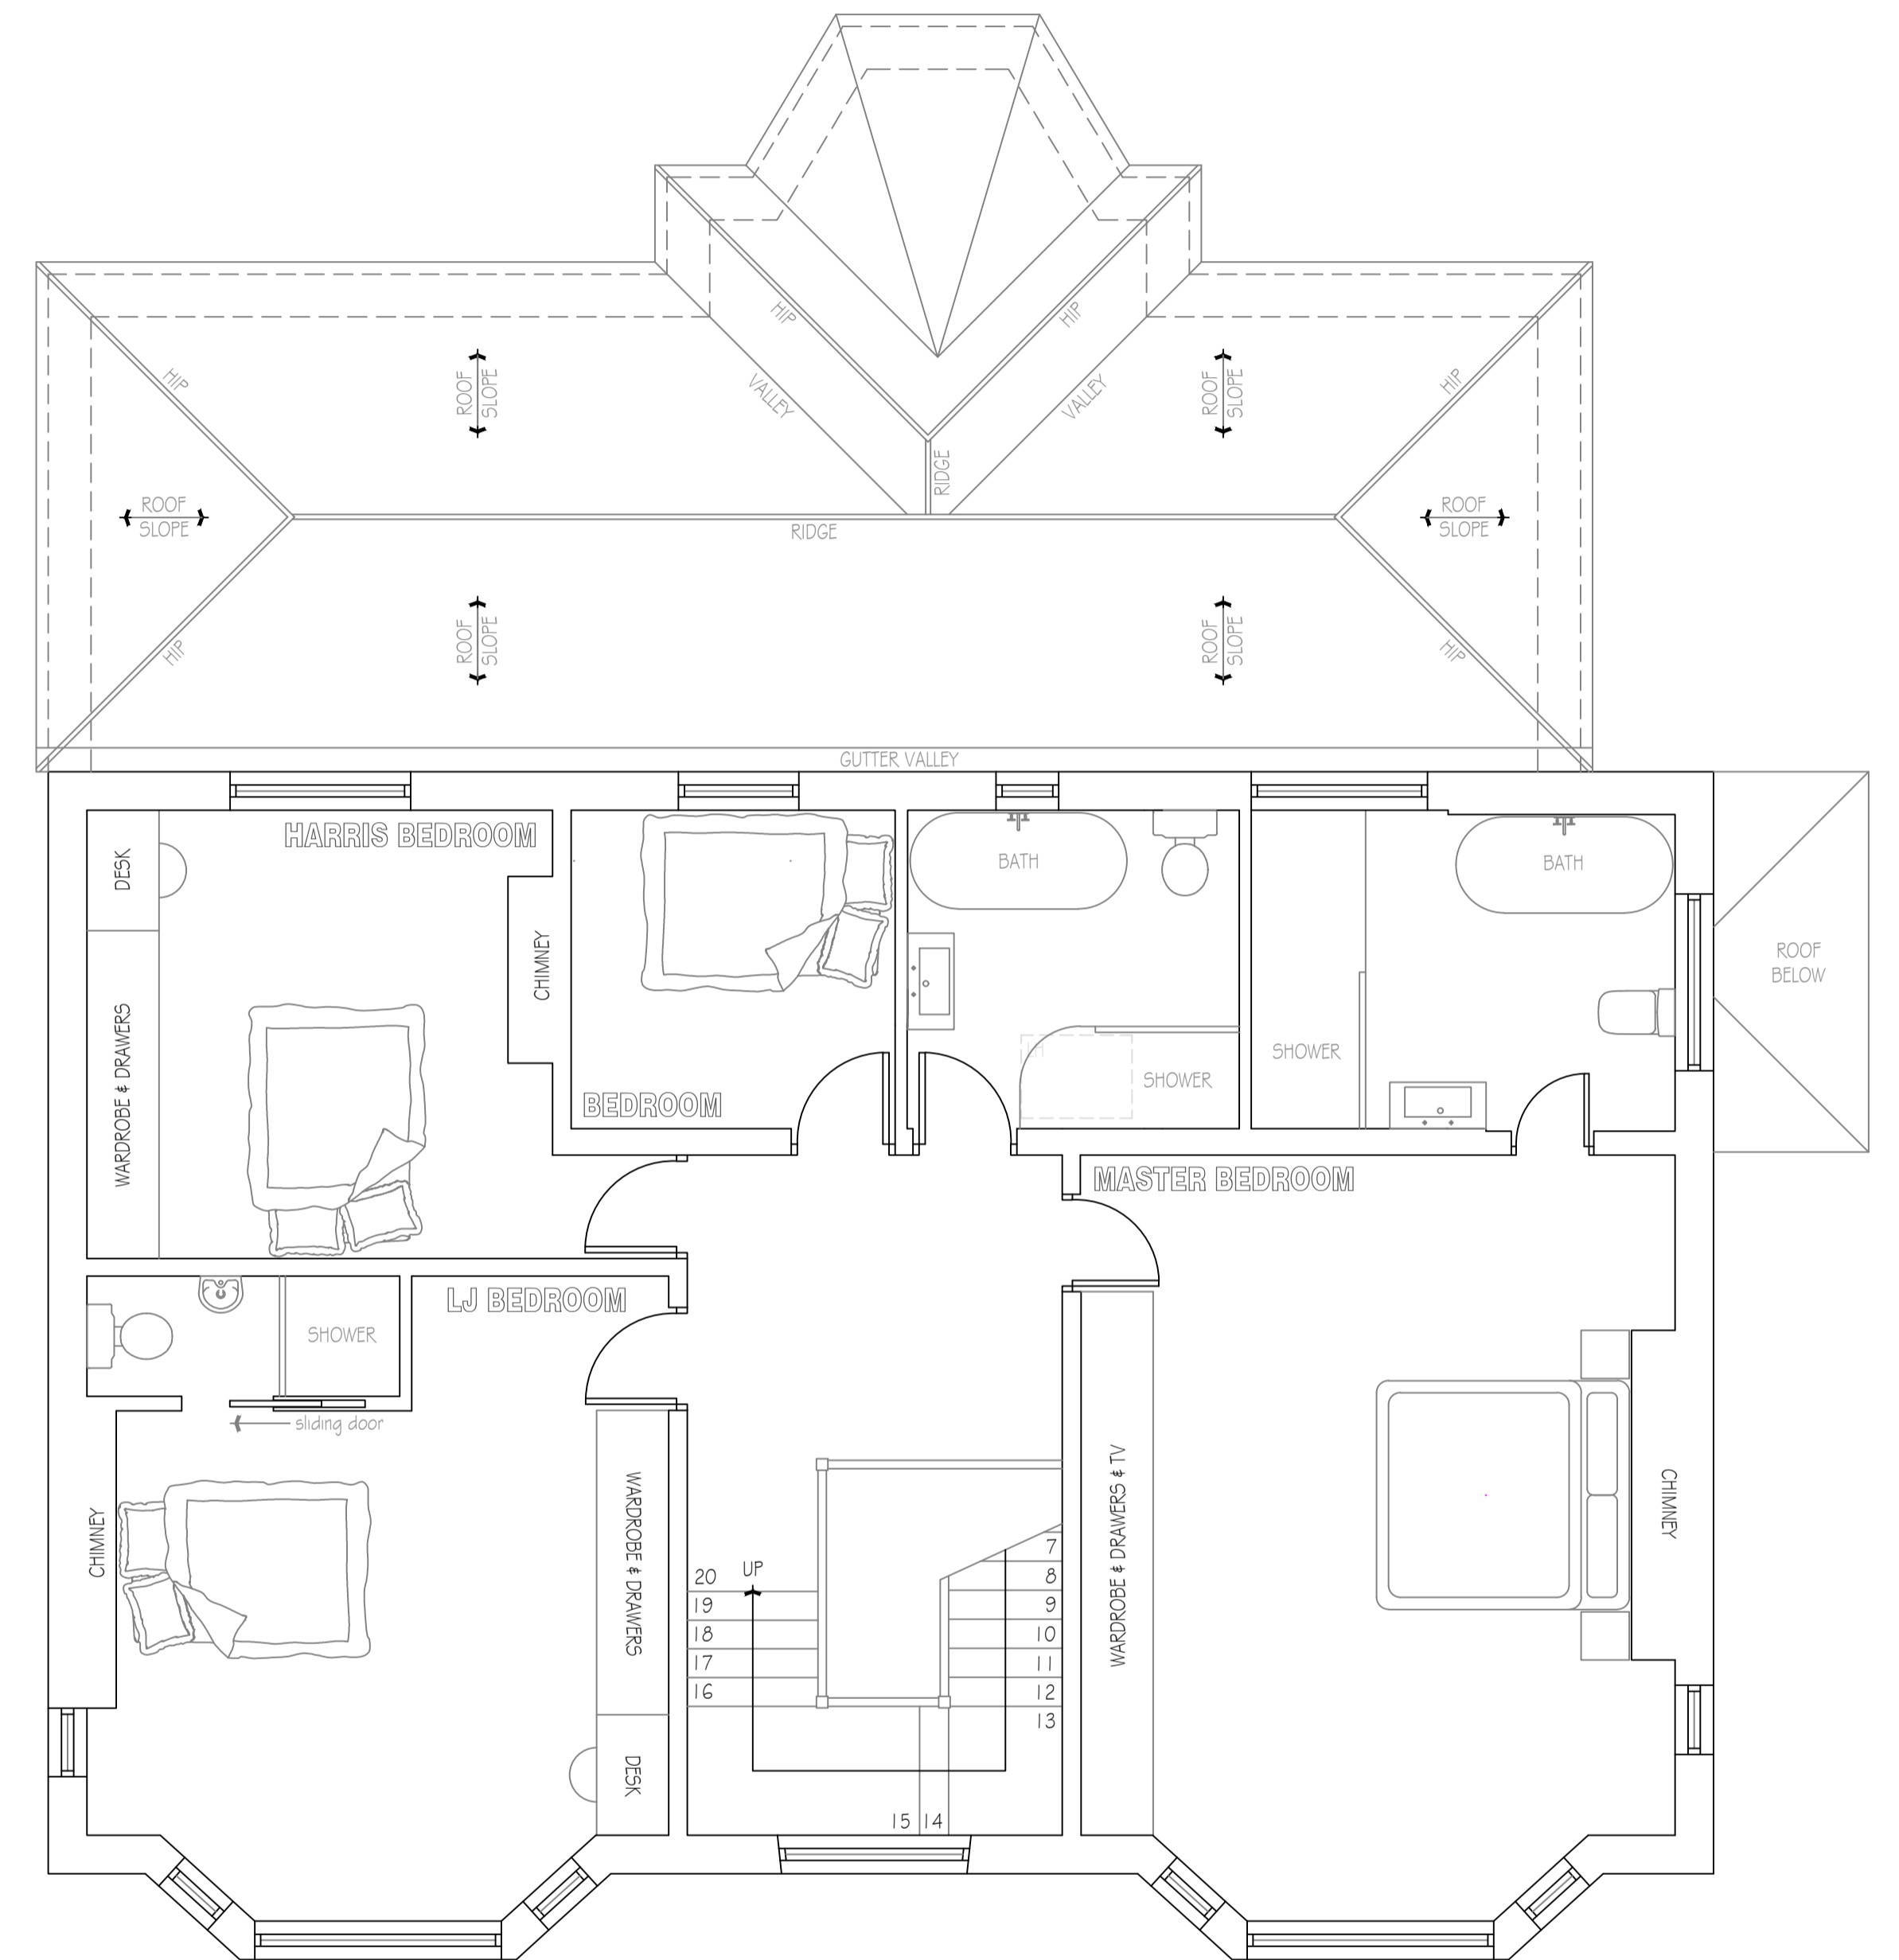

PROPOSED FIRST FLOOR PLAN

Drawing Title: PROPOSED GROUND & FIRST FLOOR PLAN				Project Title: 9 NEIDPATH ROAD EAST, GIFFNOCK, G46 6TX				Rev. Date. Description. A1 06.04.21 ISSUED FOR INFORMATION		Rev. Date. Description.		Rev. Date. Description.		Rev. Date. Description.	
Scale: 1:50 @A1	Drawn: JC	Check: JC	Date: FEB 2021	Drawing No. 2021.04	Rev. A1	Do not scale All dimensions in mm									