
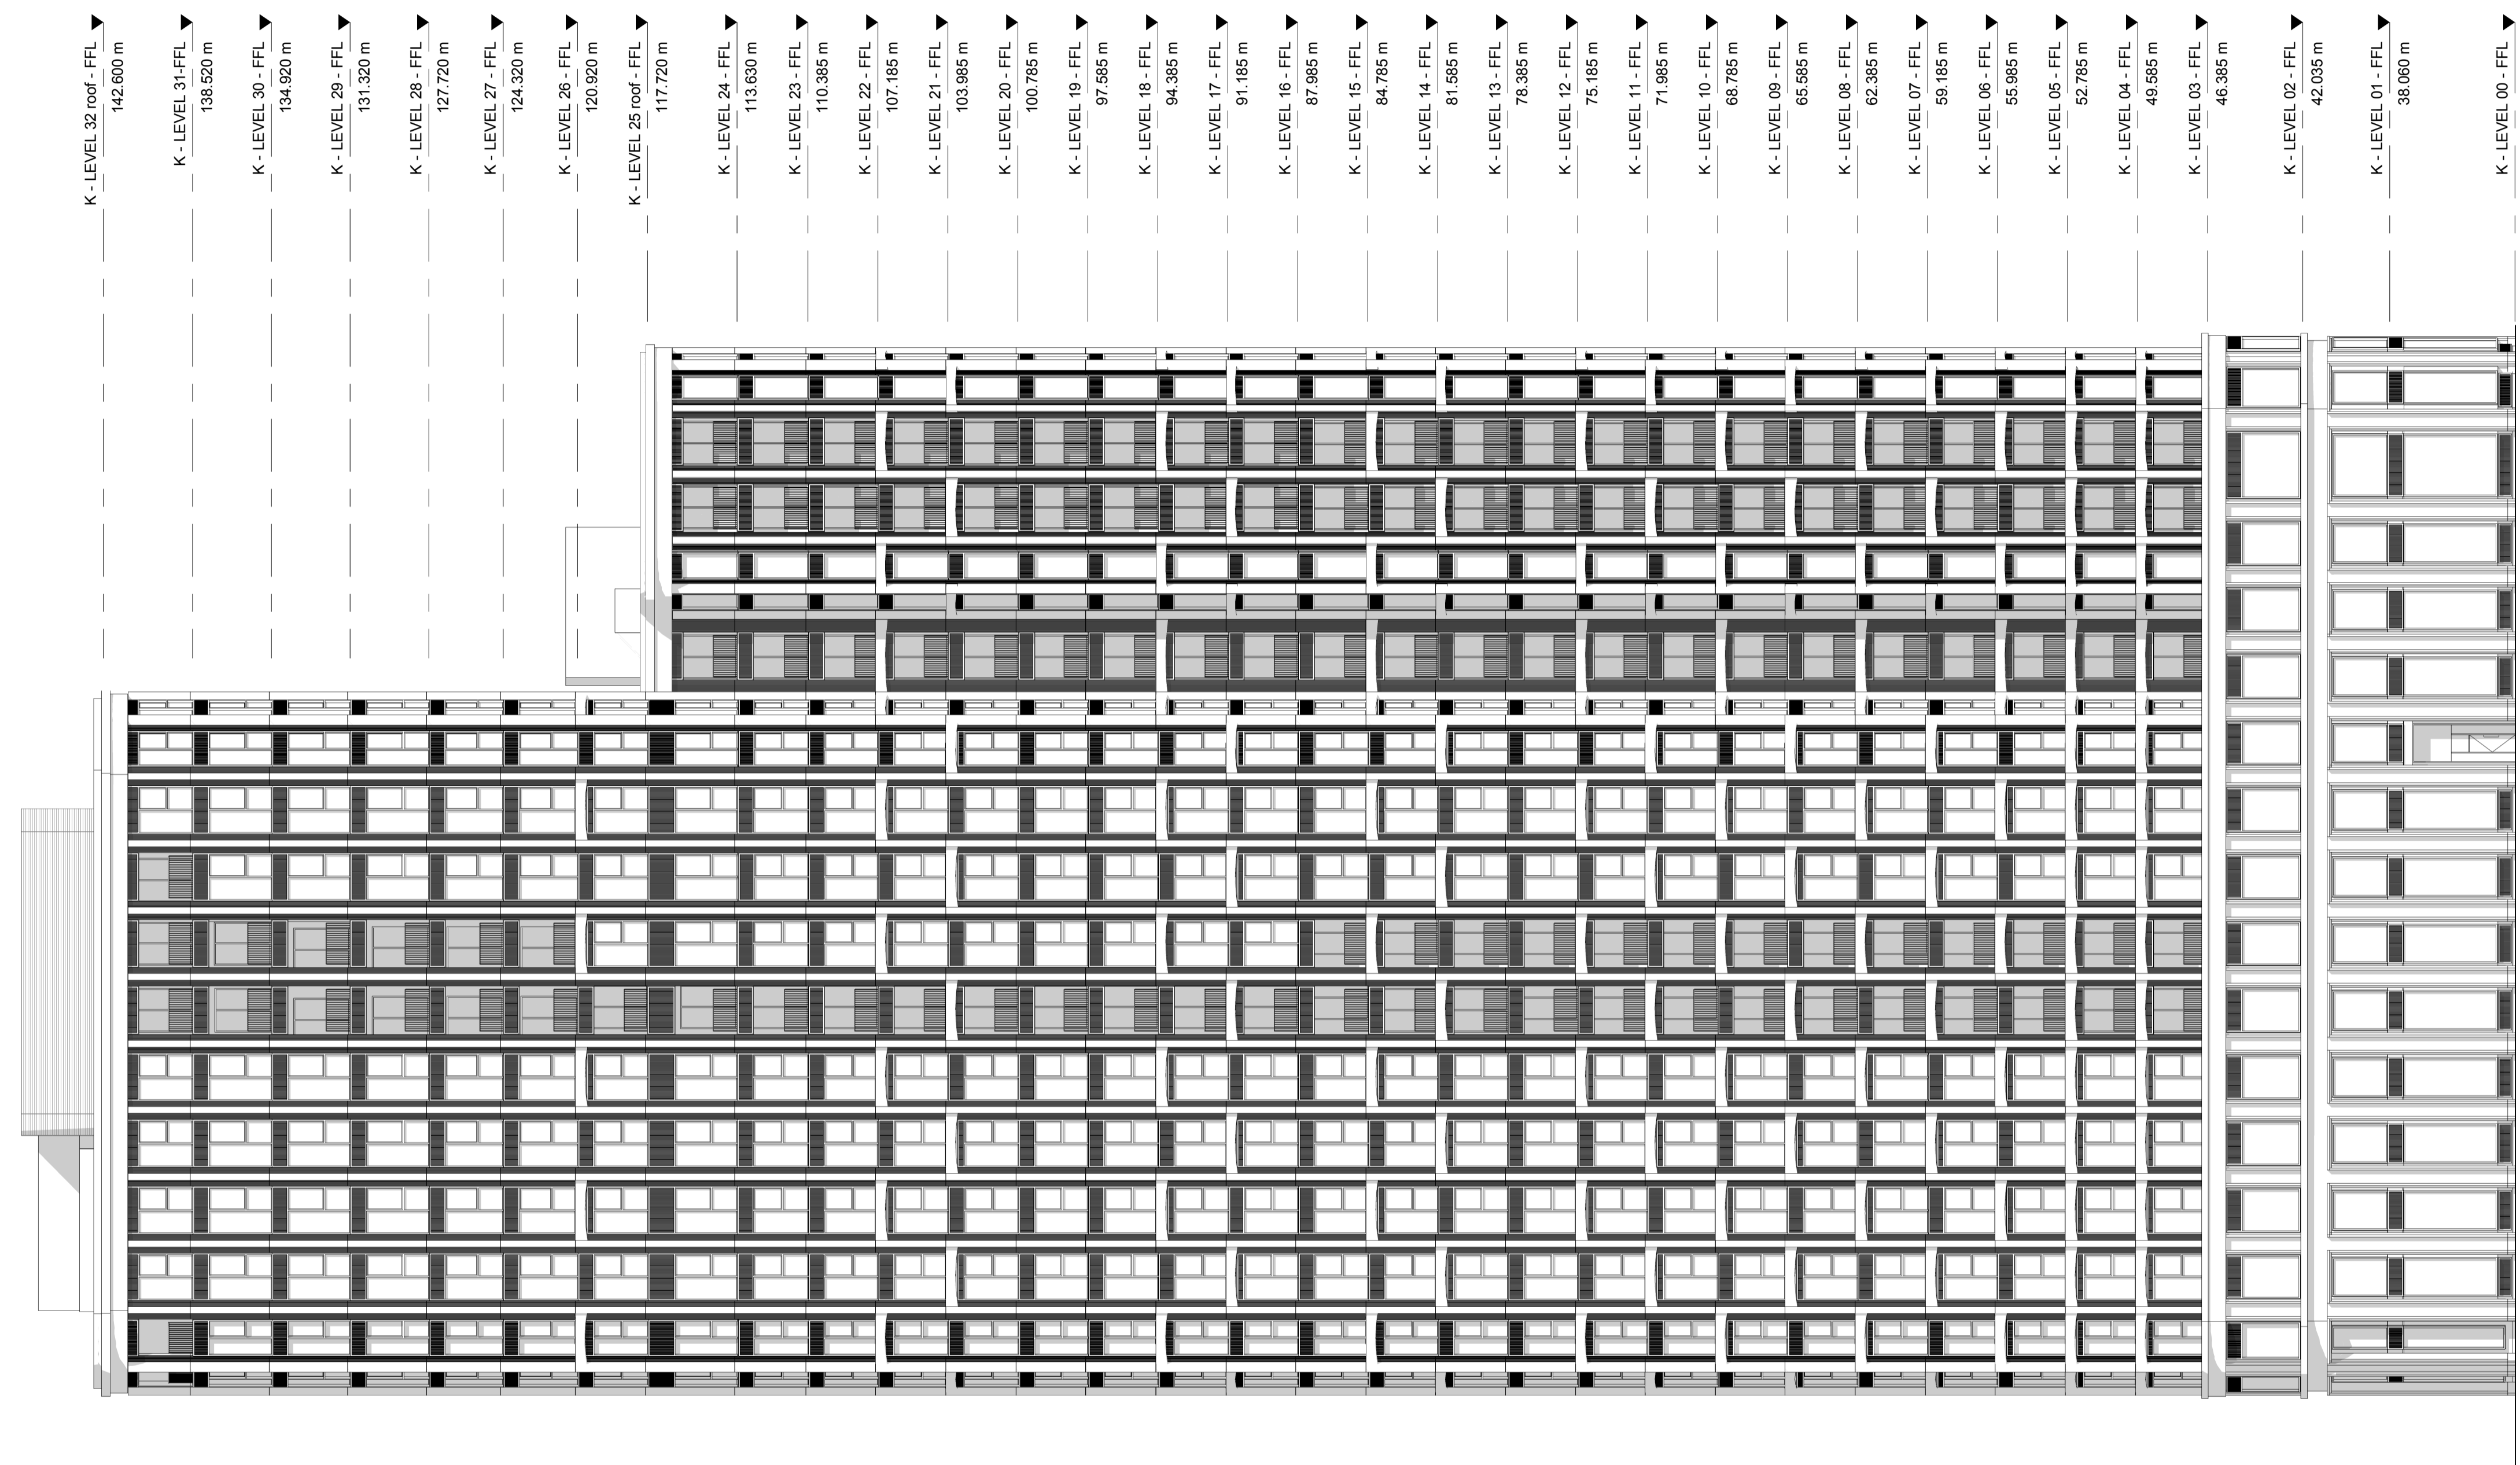


Do not scale from this drawing. All dimensions to be checked on site. All omissions and discrepancies to be reported to the Architect immediately

This work is copyright and shall not be reproduced or used for any other purpose without the written permission of Squire and Partners.

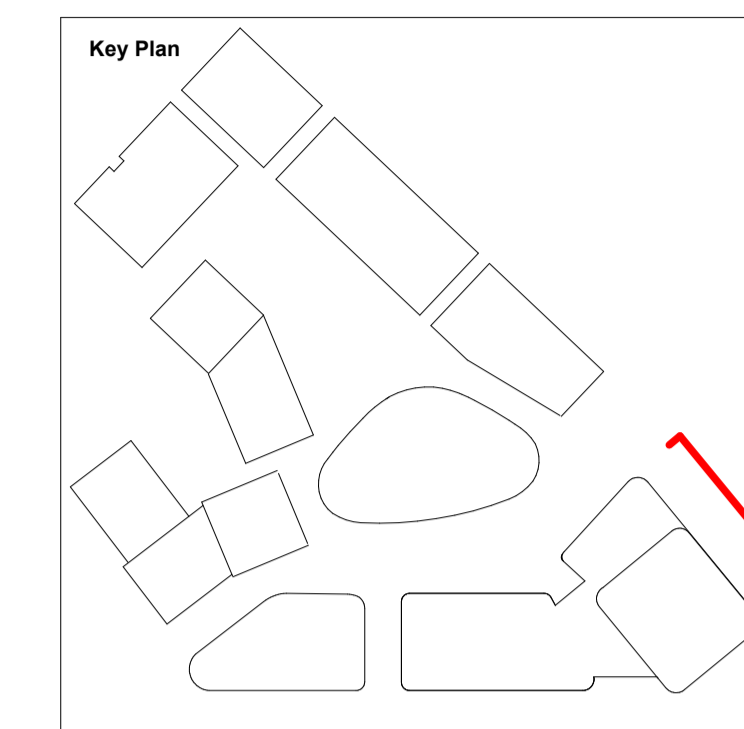

K - LEVEL 32 - roof - FFL 142,600 m
 K - LEVEL 31 - FFL 138,520 m
 K - LEVEL 30 - FFL 134,920 m
 K - LEVEL 29 - FFL 131,320 m
 K - LEVEL 28 - FFL 127,720 m
 K - LEVEL 27 - FFL 124,320 m
 K - LEVEL 26 - FFL 120,920 m
 K - LEVEL 25 - roof - FFL 117,720 m
 K - LEVEL 24 - FFL 113,630 m
 K - LEVEL 23 - FFL 110,385 m
 K - LEVEL 22 - FFL 107,185 m
 K - LEVEL 21 - FFL 103,985 m
 K - LEVEL 20 - FFL 100,785 m
 K - LEVEL 19 - FFL 97,585 m
 K - LEVEL 18 - FFL 94,385 m
 K - LEVEL 17 - FFL 91,185 m
 K - LEVEL 16 - FFL 87,985 m
 K - LEVEL 15 - FFL 84,785 m
 K - LEVEL 14 - FFL 81,585 m
 K - LEVEL 13 - FFL 78,385 m
 K - LEVEL 12 - FFL 75,185 m
 K - LEVEL 11 - FFL 71,985 m
 K - LEVEL 10 - FFL 68,785 m
 K - LEVEL 09 - FFL 65,585 m
 K - LEVEL 08 - FFL 62,385 m
 K - LEVEL 07 - FFL 59,185 m
 K - LEVEL 06 - FFL 55,985 m
 K - LEVEL 05 - FFL 52,785 m
 K - LEVEL 04 - FFL 49,585 m
 K - LEVEL 03 - FFL 46,385 m
 K - LEVEL 02 - FFL 42,035 m
 K - LEVEL 01 - FFL 38,080 m
 K - LEVEL 00 - FFL 32,335 m

Issued for Planning	26/03/21	P1
Description	Date	Chk Rev

SQUIRE & PARTNERS

Squire and Partners LLP
 The Department Store
 248 Ferndale Road, London SW9 8FR
 T: 020 7278 5555

info@squireandpartners.com
 www.squireandpartners.com

Project
 Paddington Green Police Station

Title
 Block K
 Proposed North East Elevation

Suitability	Status	Date	Scale @ ISO A1	Job Number
S2	For Information	26.03.21	1:200	15044
Drawing Number	Revision			
15044-SQP-03-ZZ-DE-A-PL01415	P1			