
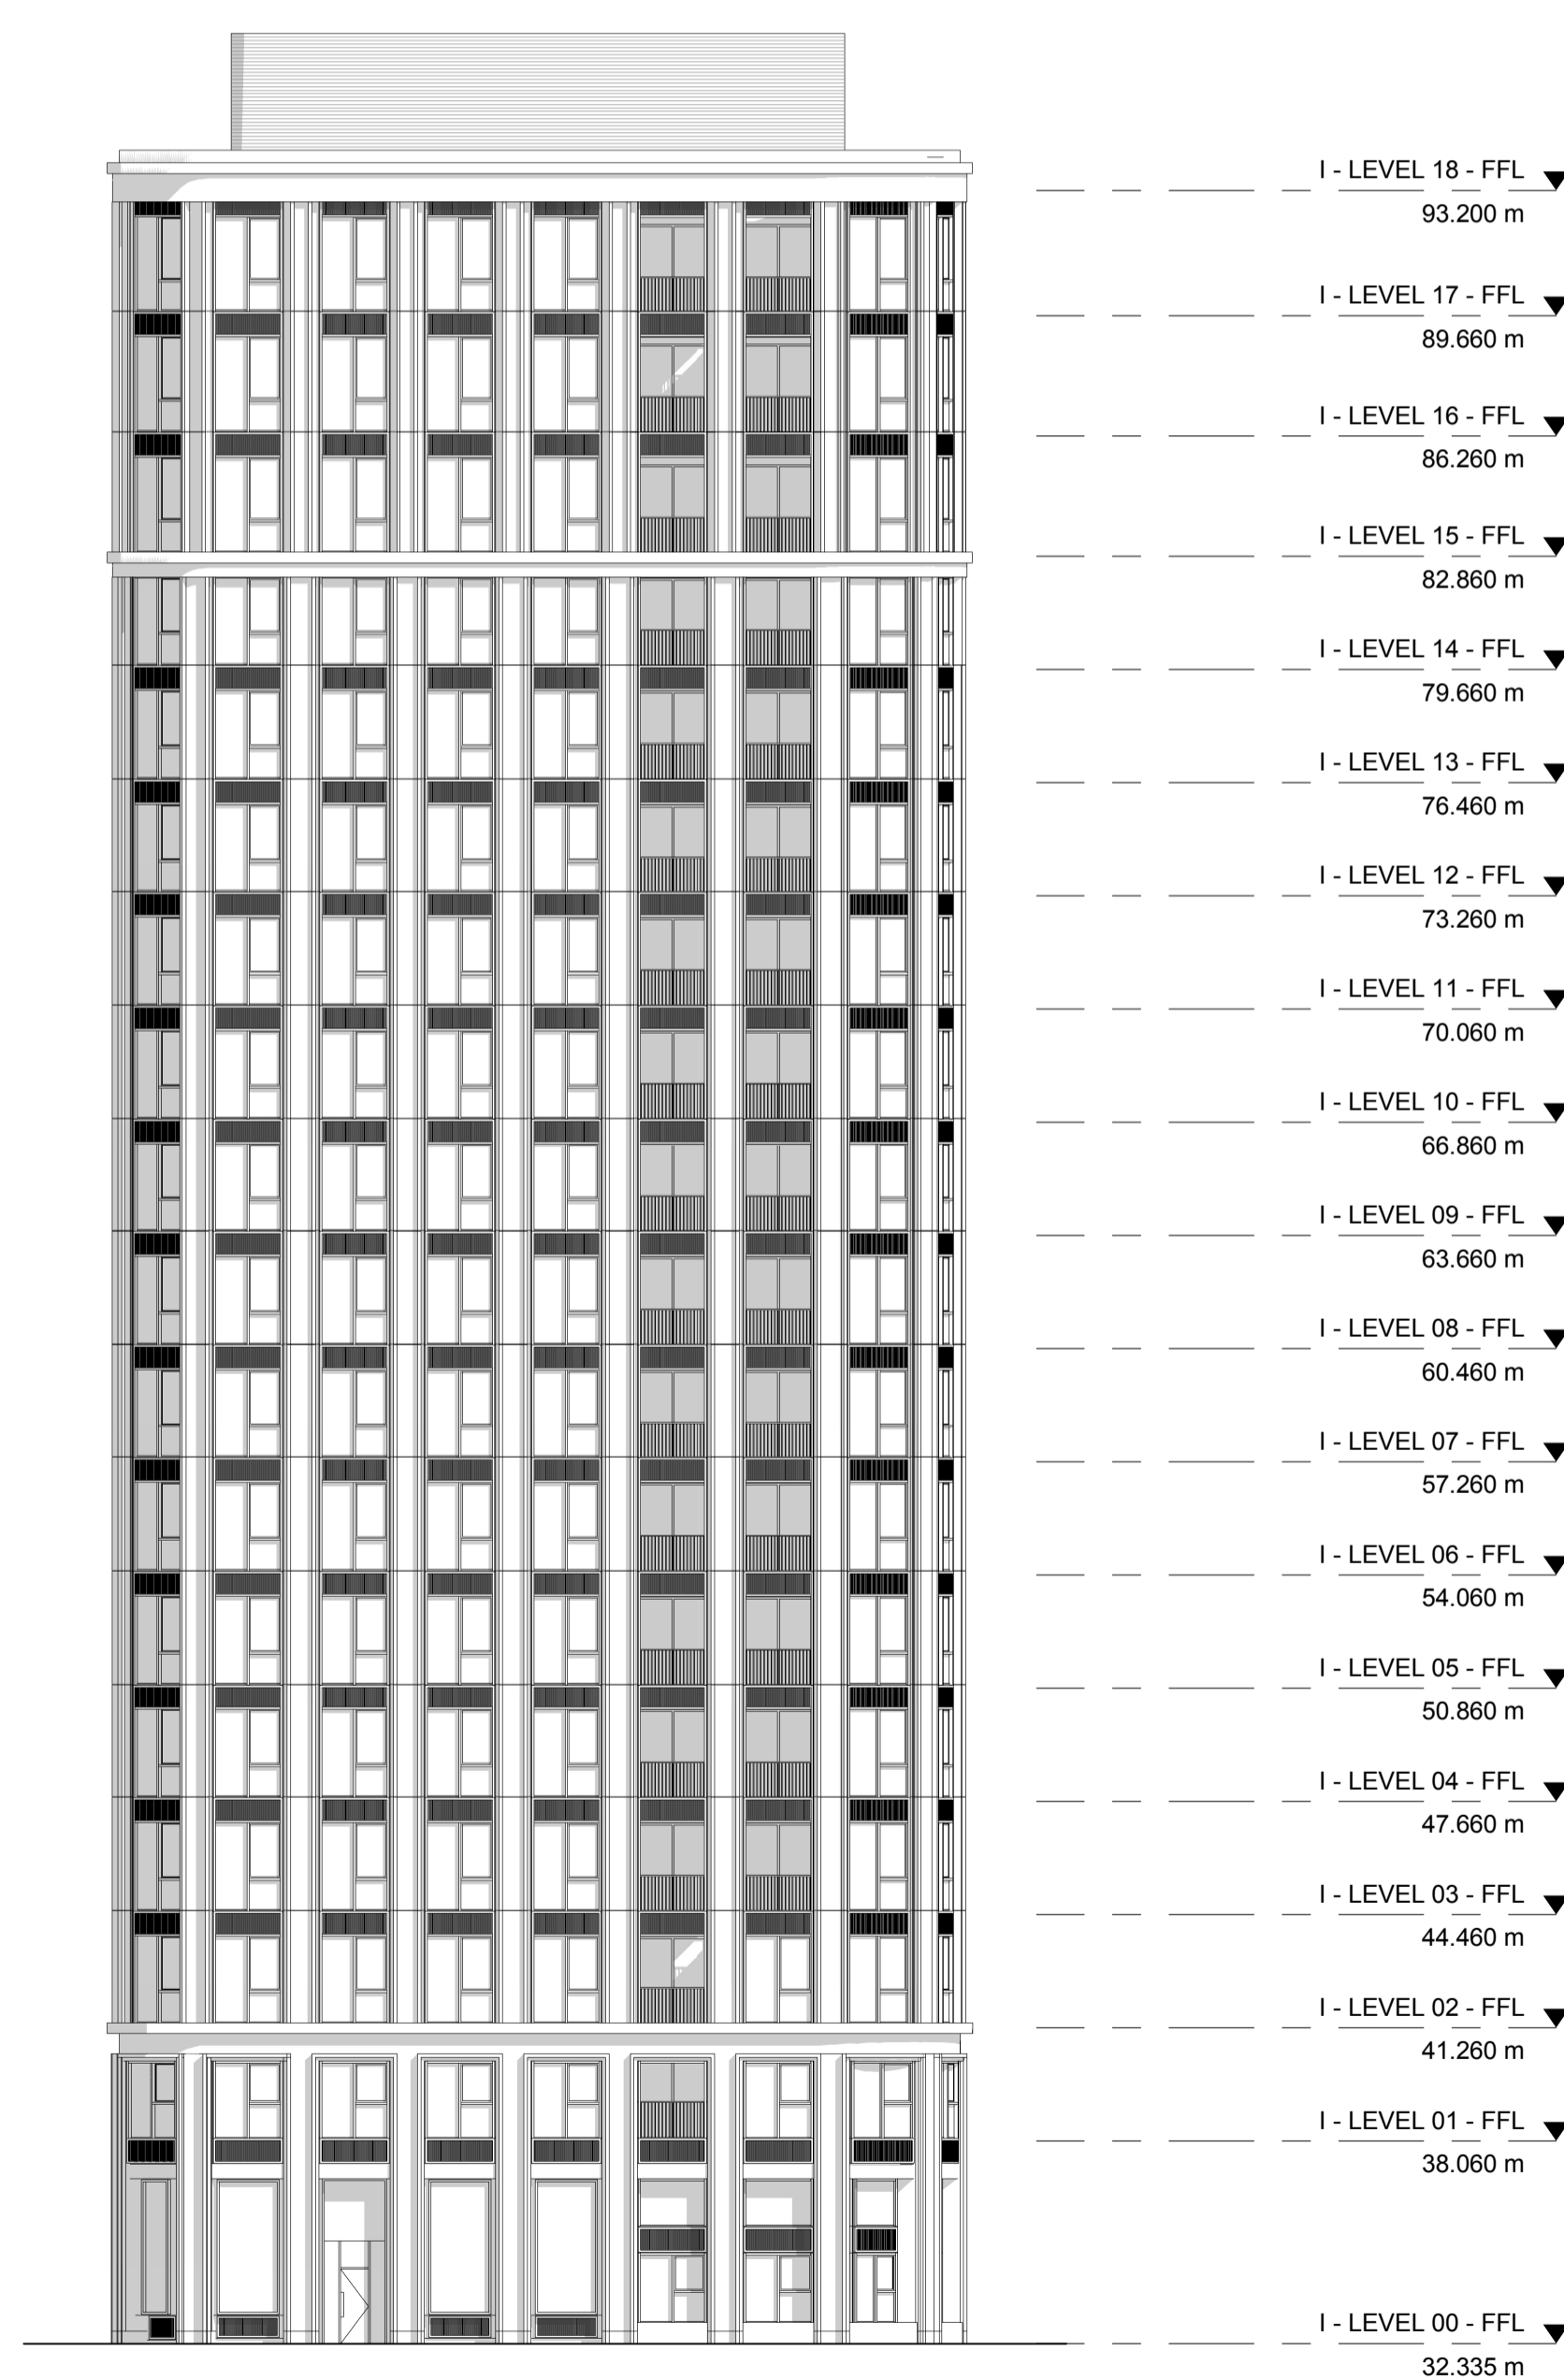


Do not scale from this drawing. All dimensions to be checked on site. All omissions and discrepancies to be reported to the Architect immediately

This work is copyright and shall not be reproduced or used for any other purpose without the written permission of Squire and Partners.

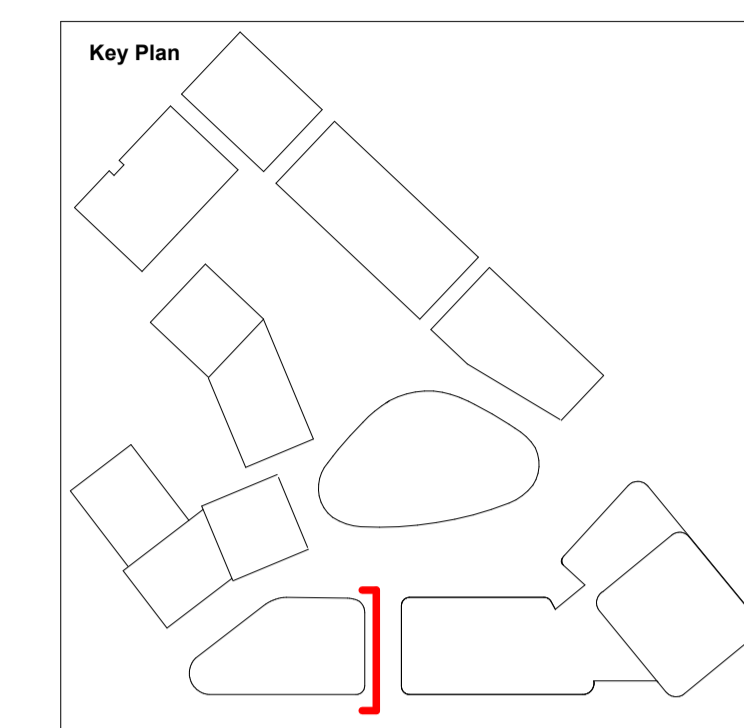

Issued for Planning Description	26/03/21 Date	P1 Chk	P1 Rev

SQUIRE & PARTNERS

Squire and Partners LLP
The Department Store
248 Ferndale Road, London SW9 8FR
T: 020 7278 5555

info@squireandpartners.com
www.squireandpartners.com

Project
Paddington Green Police Station

Title
Block I
Proposed East Elevation

Suitability	Status	Scale @ ISO A1	Job Number
S2	For Information	1:200	15044
26.03.21			
Drawing Number	Revision		
15044-SQP-01-ZZ-DE-A-PL01407	P1		