
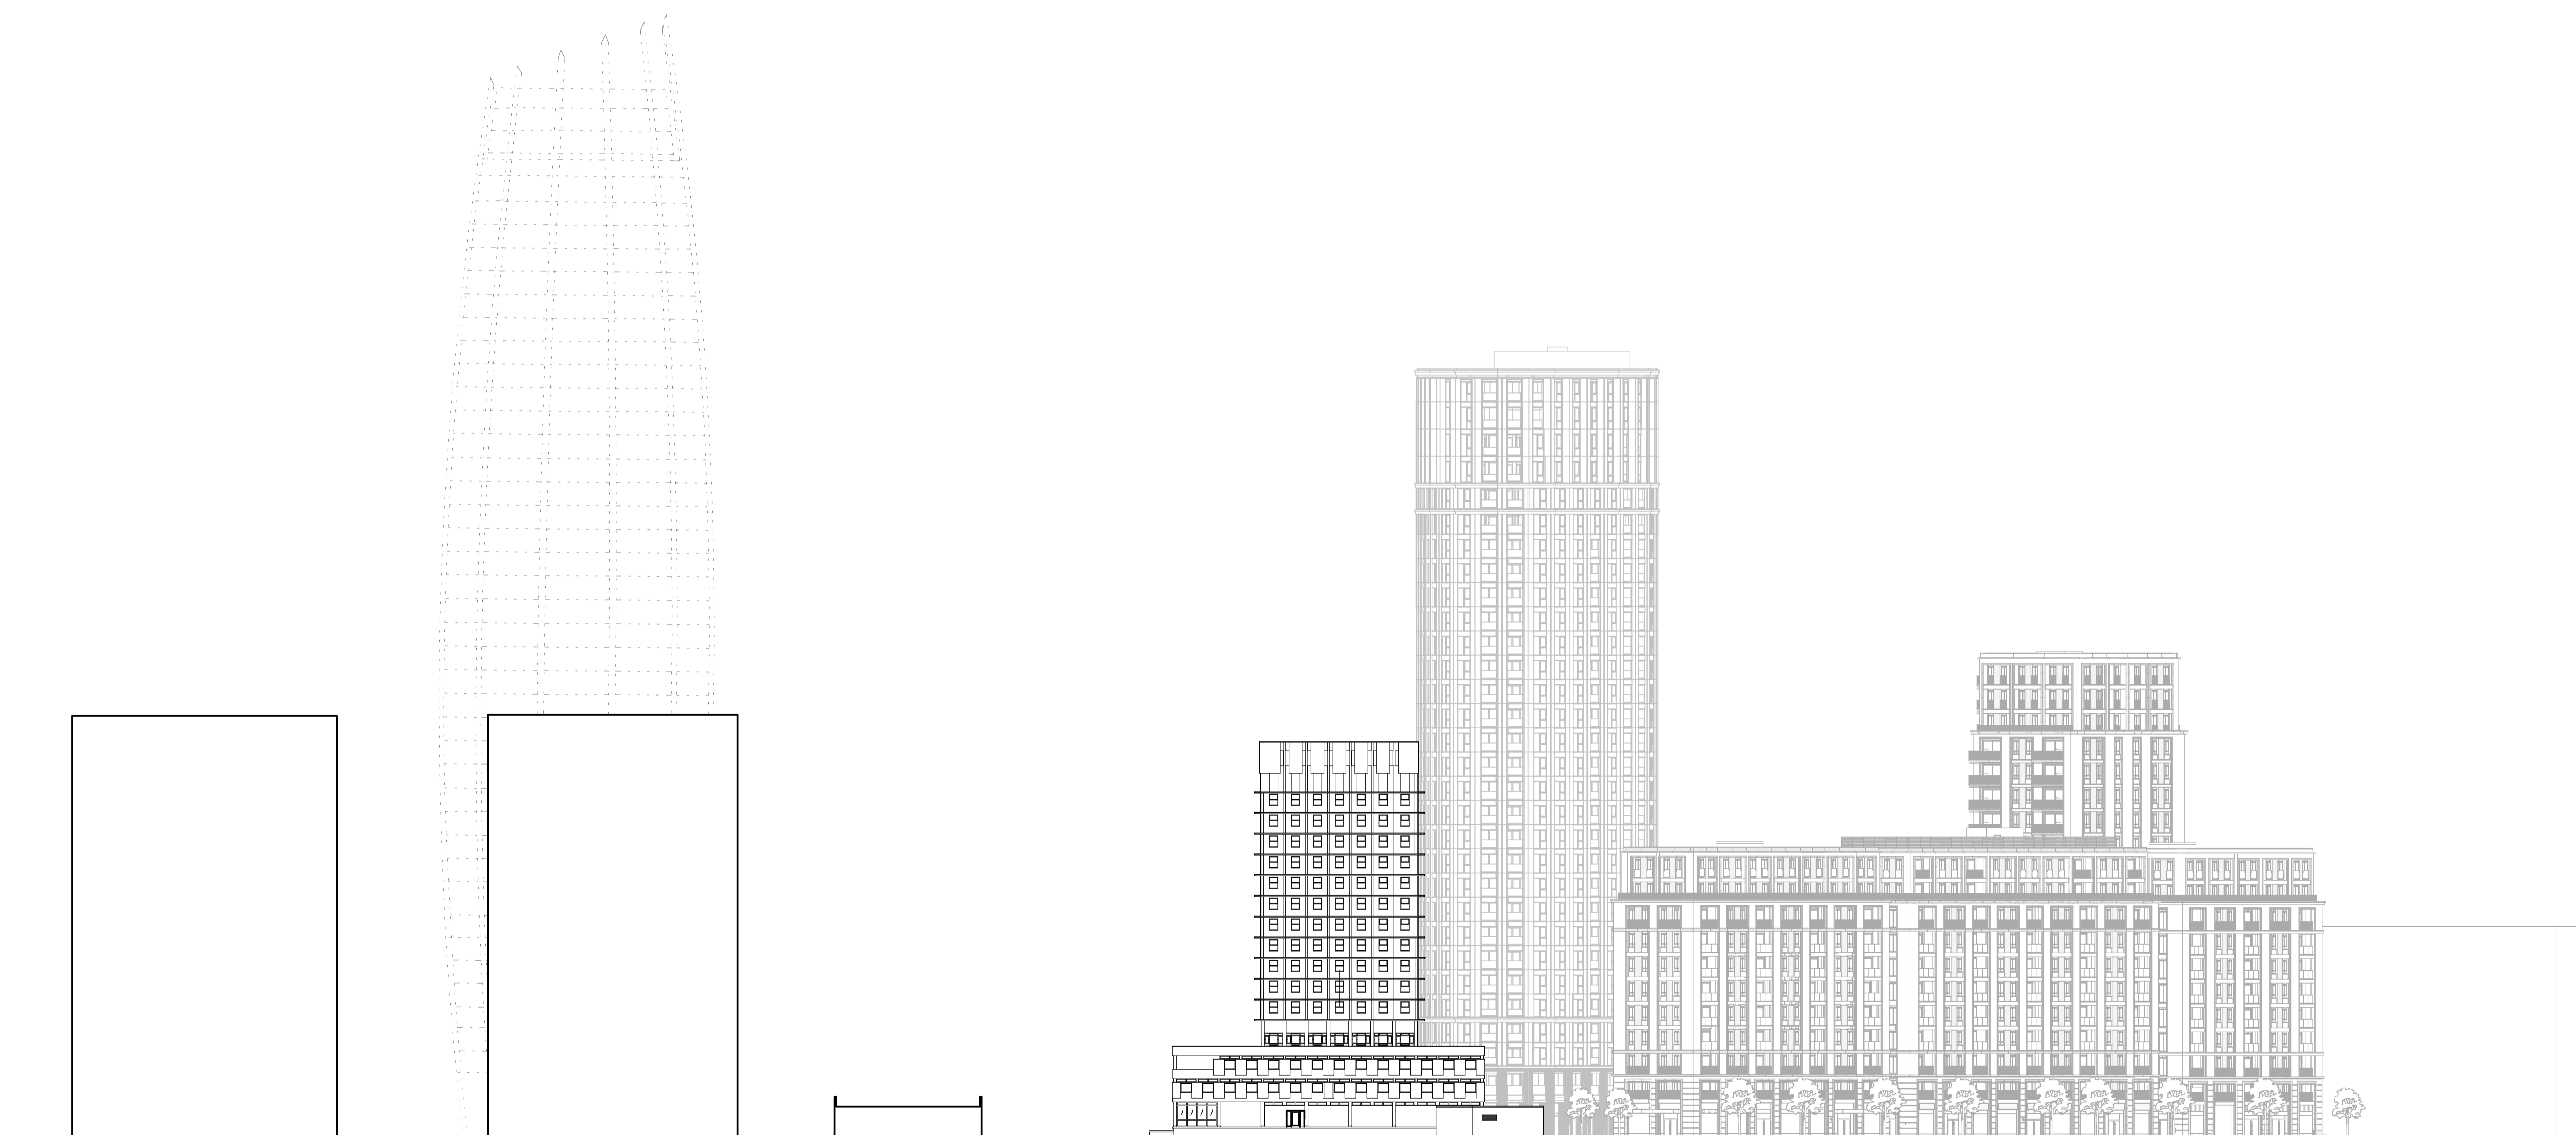
 


Do not scale from this drawing. All dimensions to be checked on site. All omissions and discrepancies to be reported to the Architect immediately

This work is copyright and shall not be reproduced or used for any other purpose without the written permission of Squire and Partners.

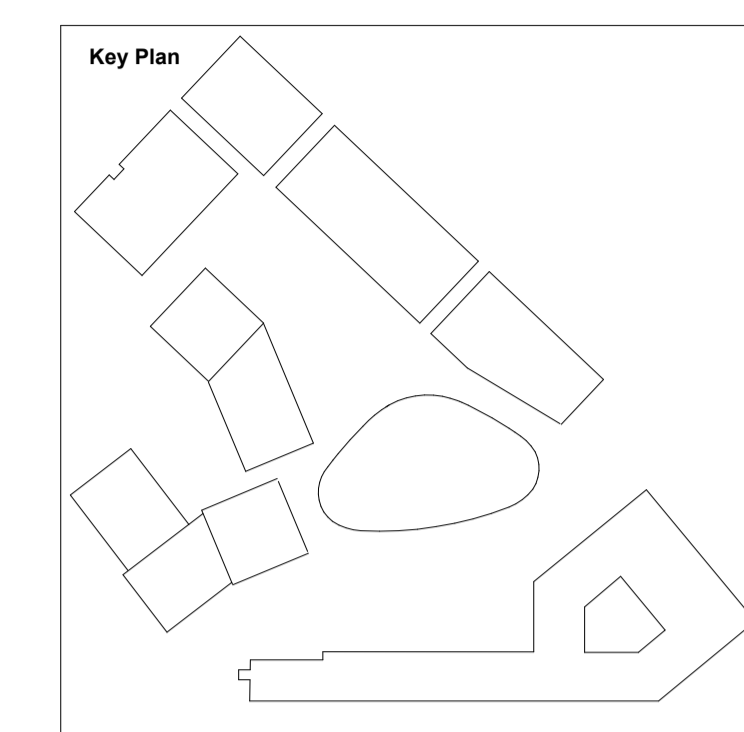

Description	Date	Chk	Rev
Issued for Planning	26/03/21		P1

SQUIRE & PARTNERS

Squire and Partners LLP
The Department Store
248 Ferndale Road, London SW9 8FR
T: 020 7278 5555

info@squireandpartners.com
www.squireandpartners.com

Project
Paddington Green Police Station

Title
Existing East Elevation

Suitability Status
S2 For Information

Date Scale @ ISO A1 Job Number
26.03.21 1 : 500 15044

Drawing Number Revision
15044-SQP-ZZ-ZZ-DE-A-PL01301 P1