
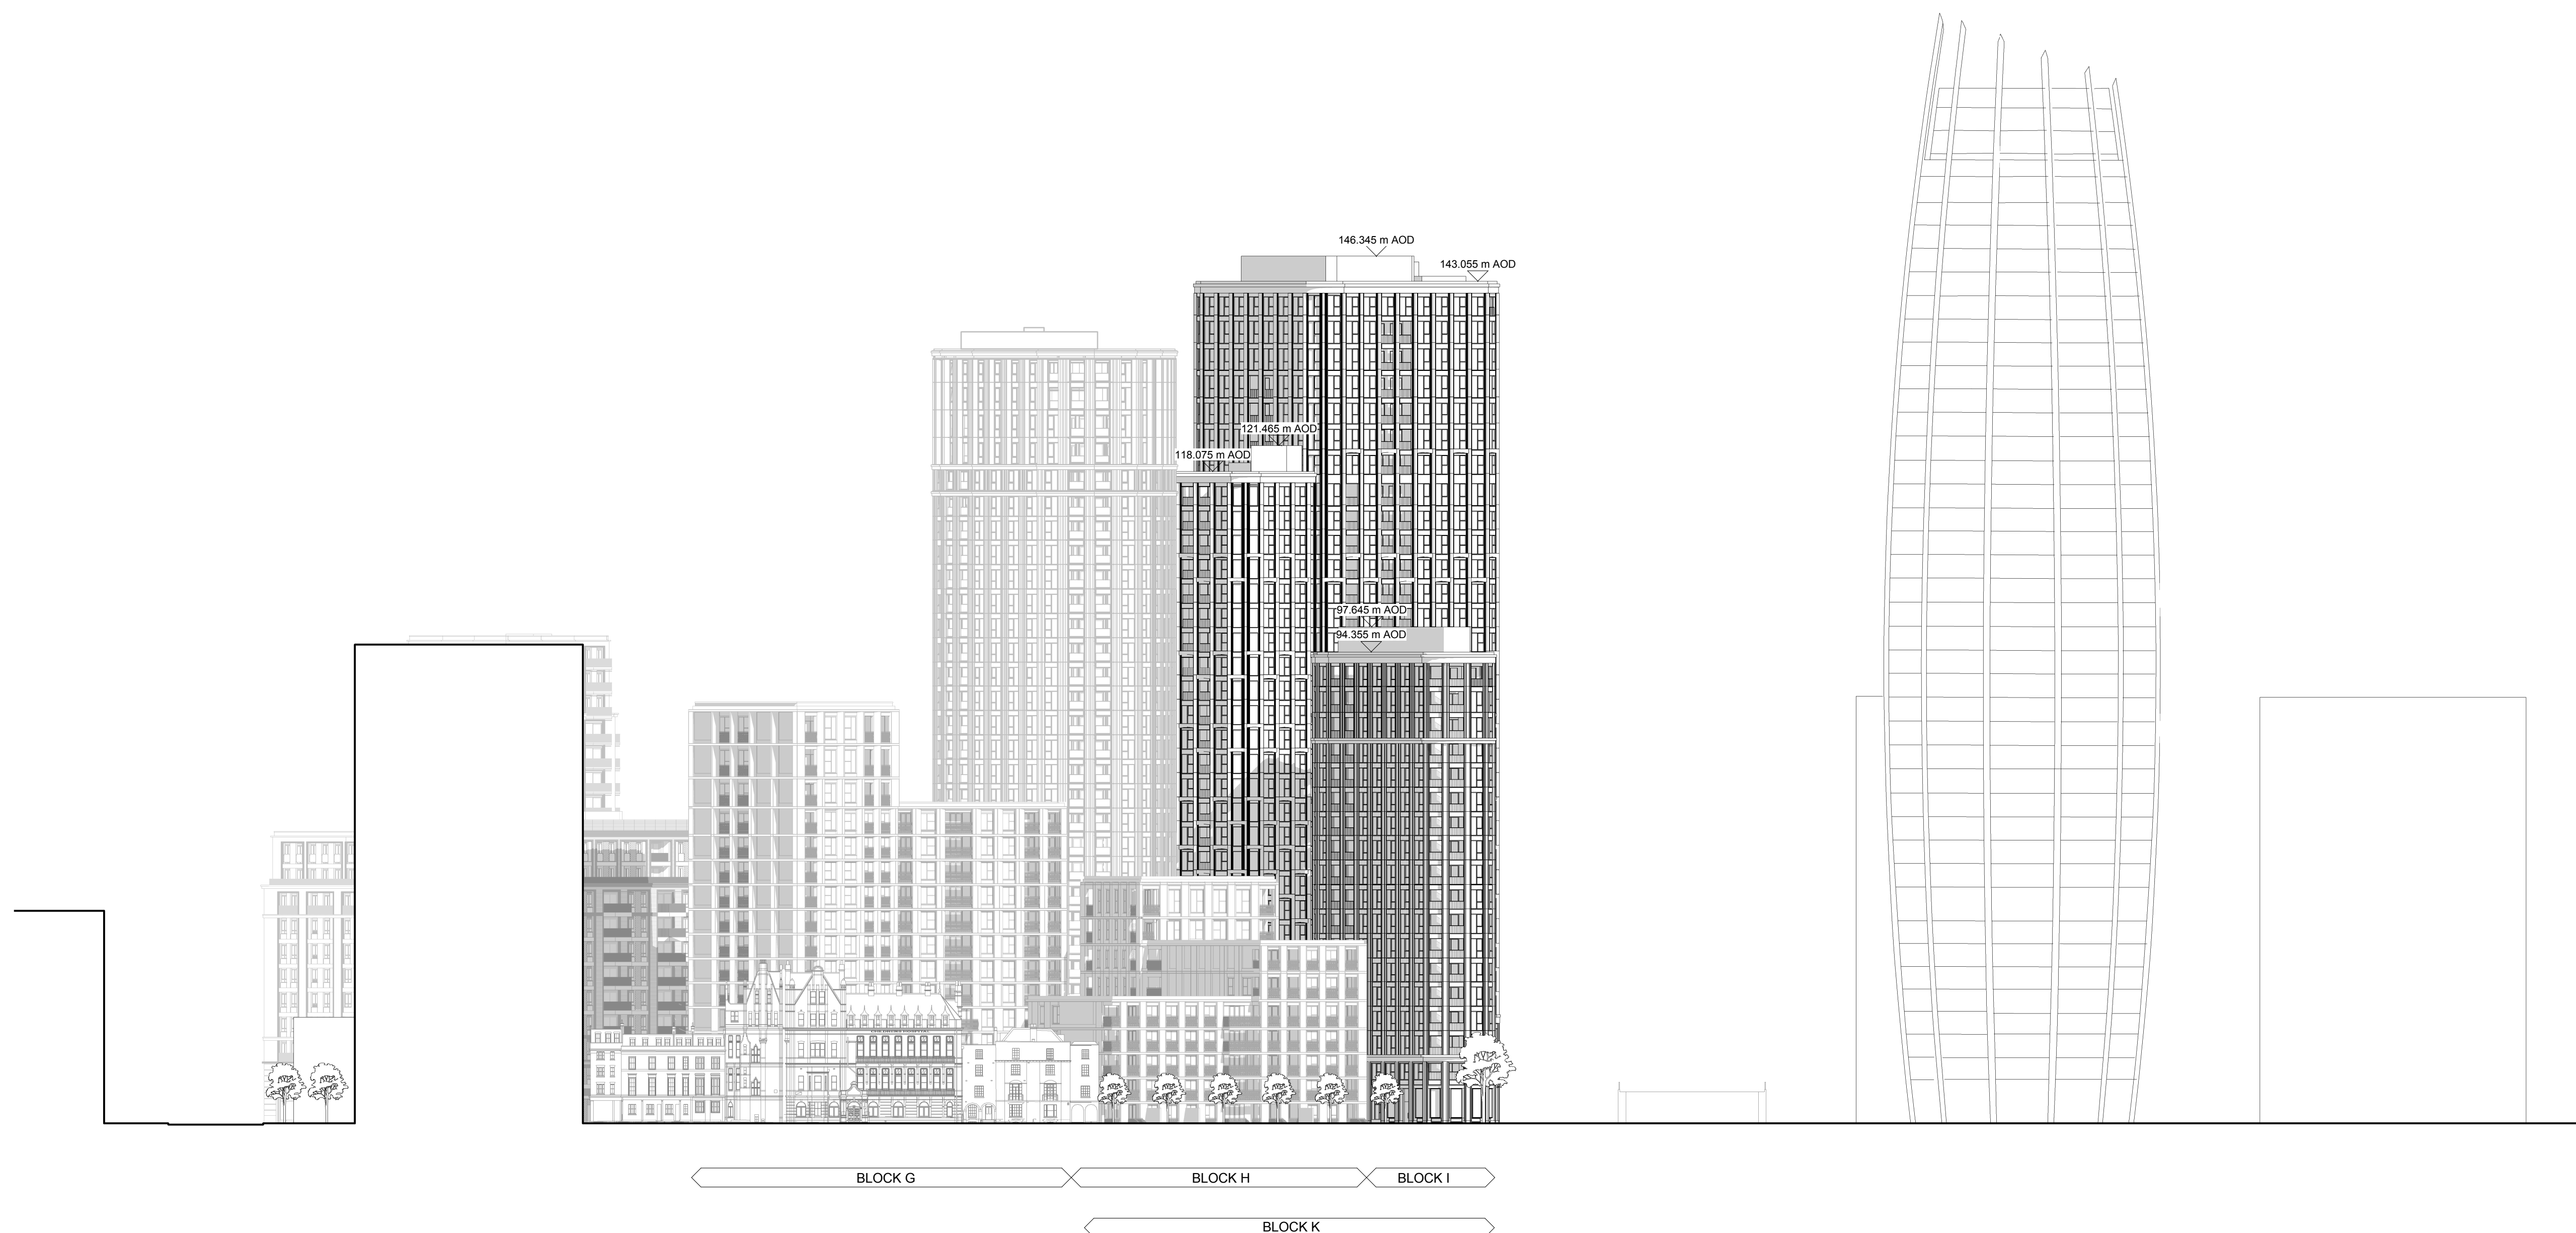
 


Do not scale from this drawing. All dimensions to be checked on site. All omissions and discrepancies to be reported to the Architect immediately

This work is copyright and shall not be reproduced or used for any other purpose without the written permission of Squire and Partners.

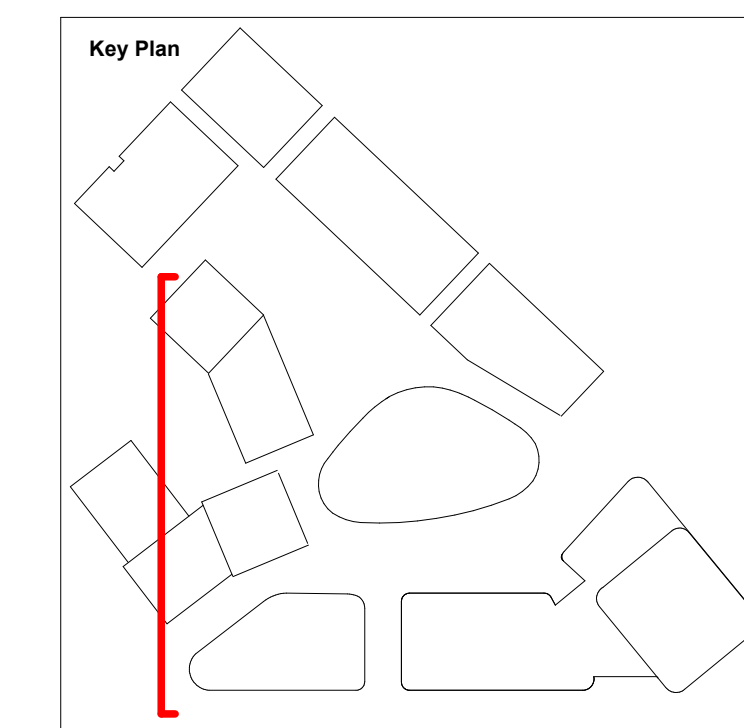

Description	Date	Chk	Rev
Issued for Planning	26/03/21		P1

SQUIRE & PARTNERS

Squire and Partners LLP
The Department Store
248 Ferndale Road, London SW9 8FR
T: 020 7278 5555

info@squireandpartners.com
www.squireandpartners.com

Project
Paddington Green Police Station

Title
Proposed West Elevation

Suitability	Status	Scale @ ISO A1	Job Number
S2	For Information	1 : 500	15044
Date	Drawing Number	Revision	Job Number
26.03.21	15044-SQP-ZZ-ZZ-DE-A-PL01403	P1	15044