
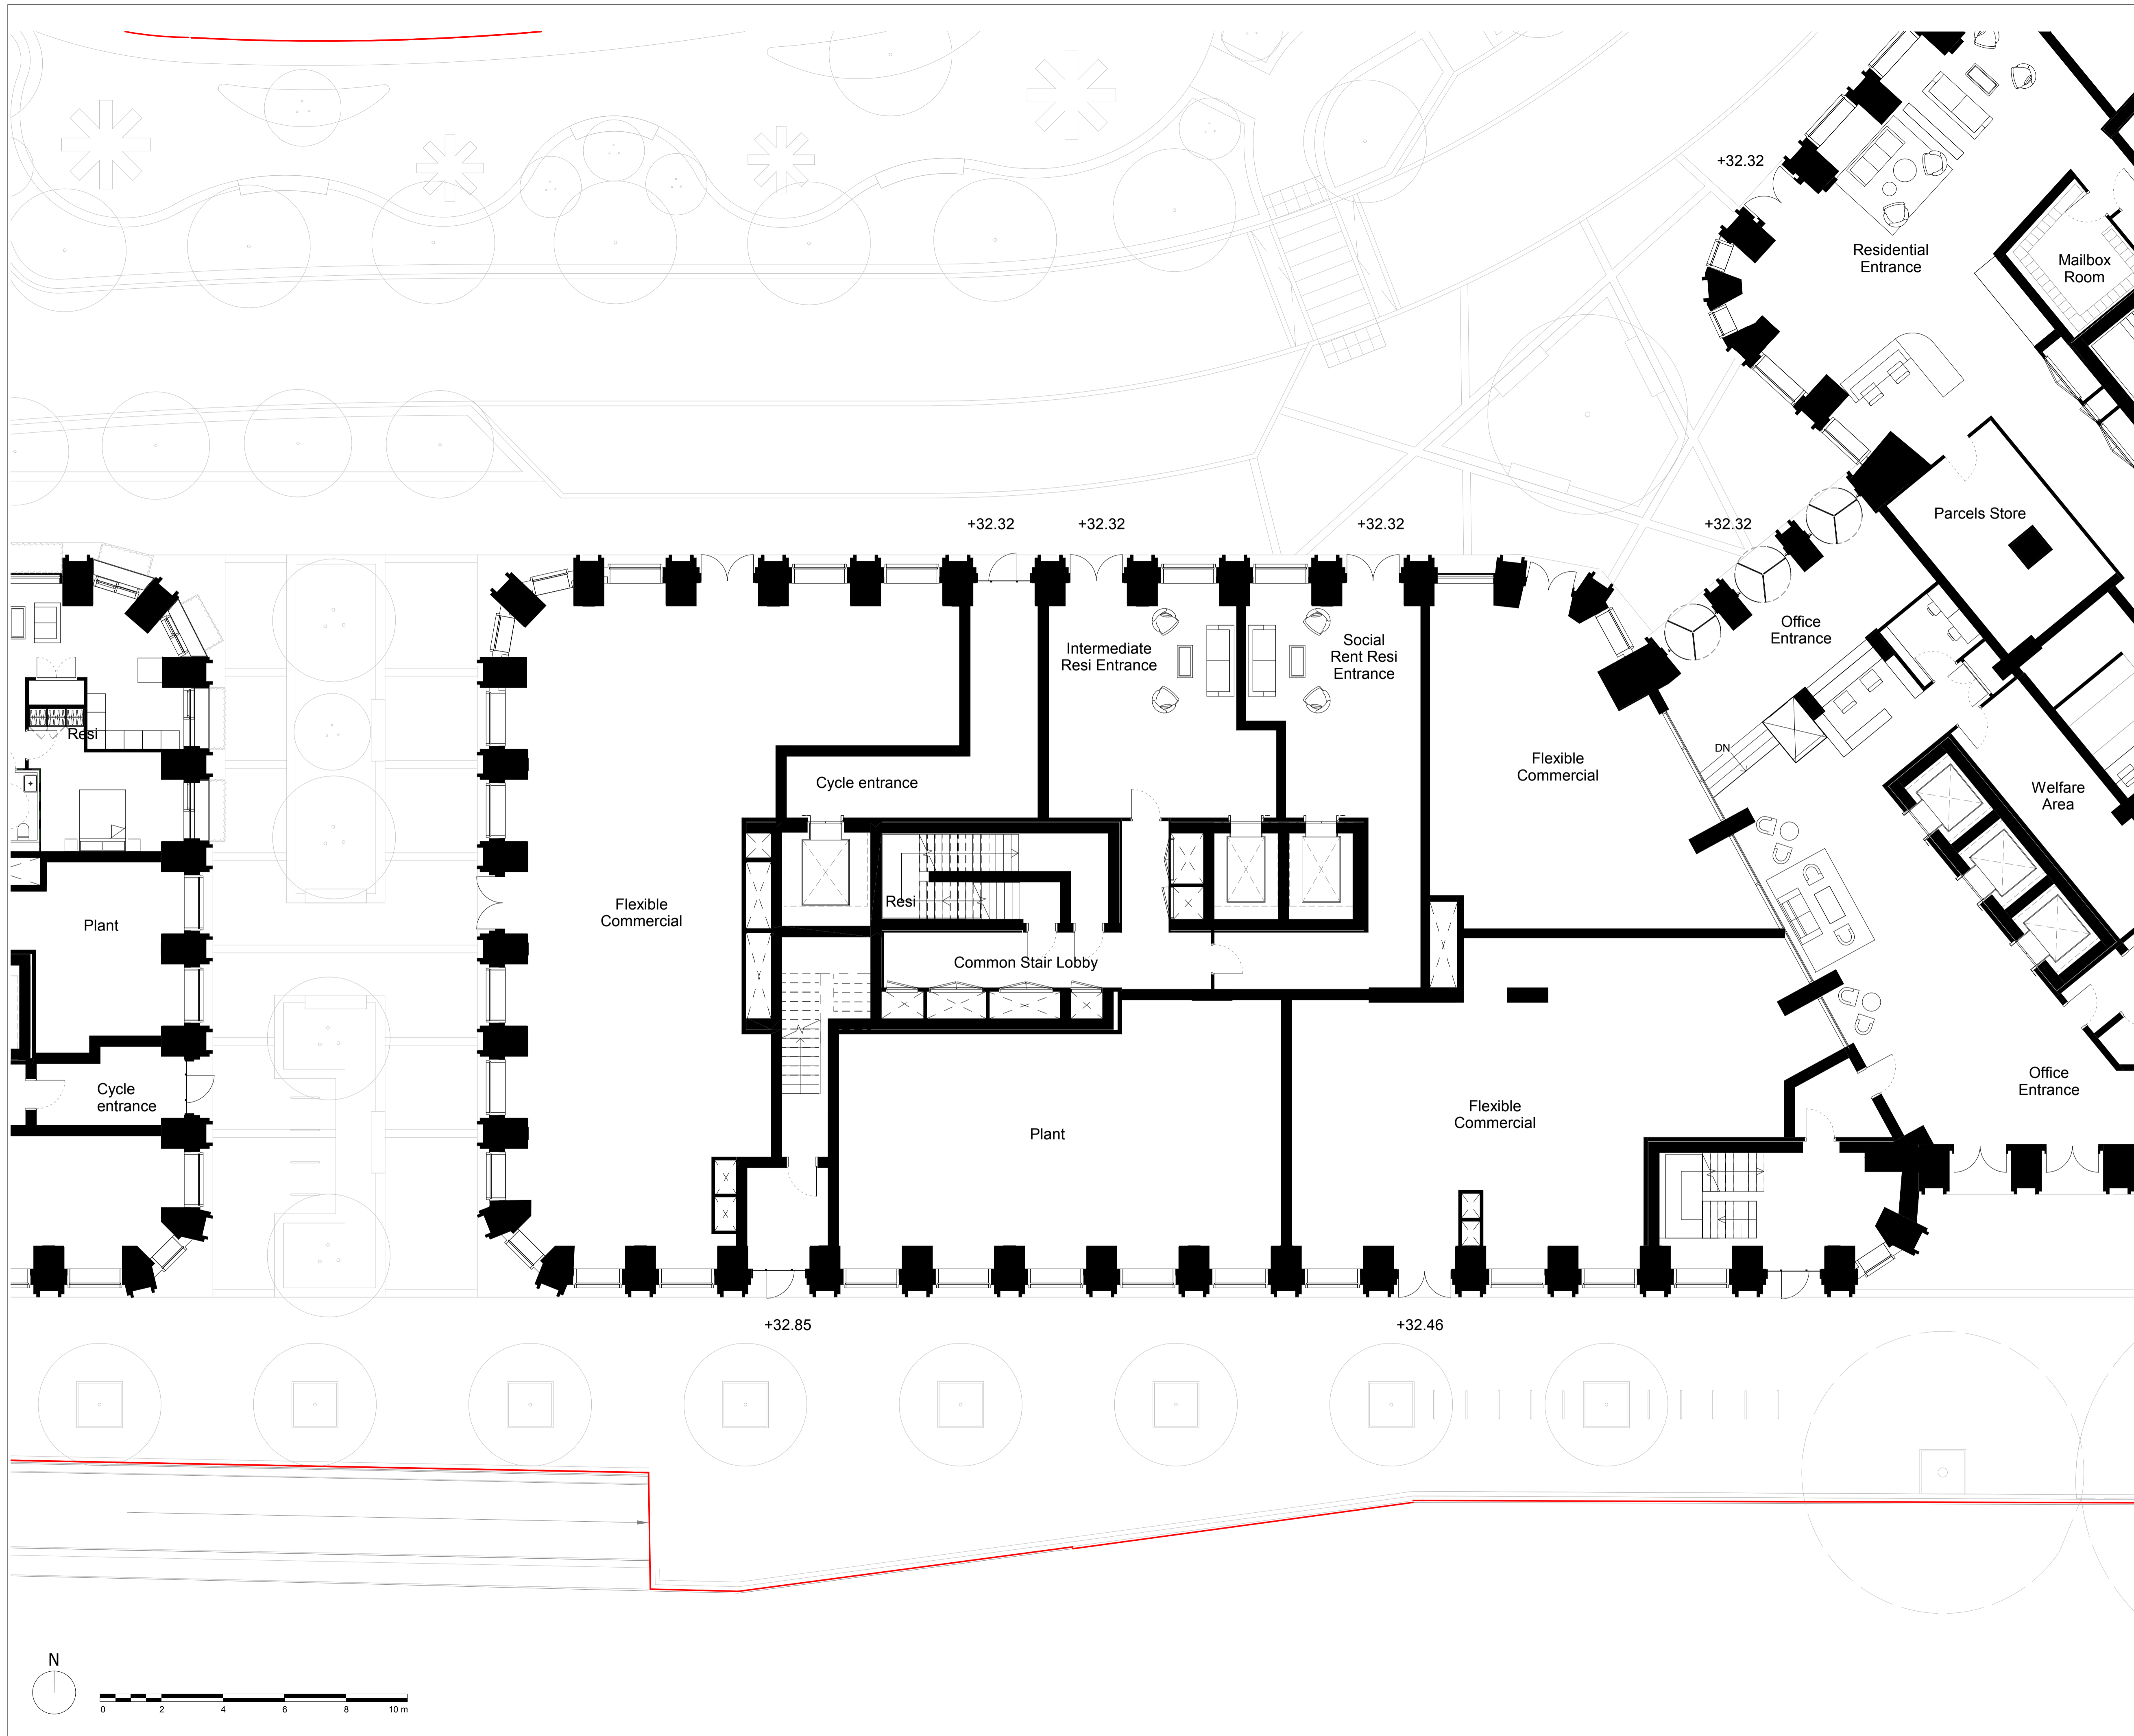


Do not scale from this drawing. All dimensions to be checked on site. All omissions and discrepancies to be reported to the Architect immediately

This work is copyright and shall not be reproduced or used for any other purpose without the written permission of Squire and Partners.

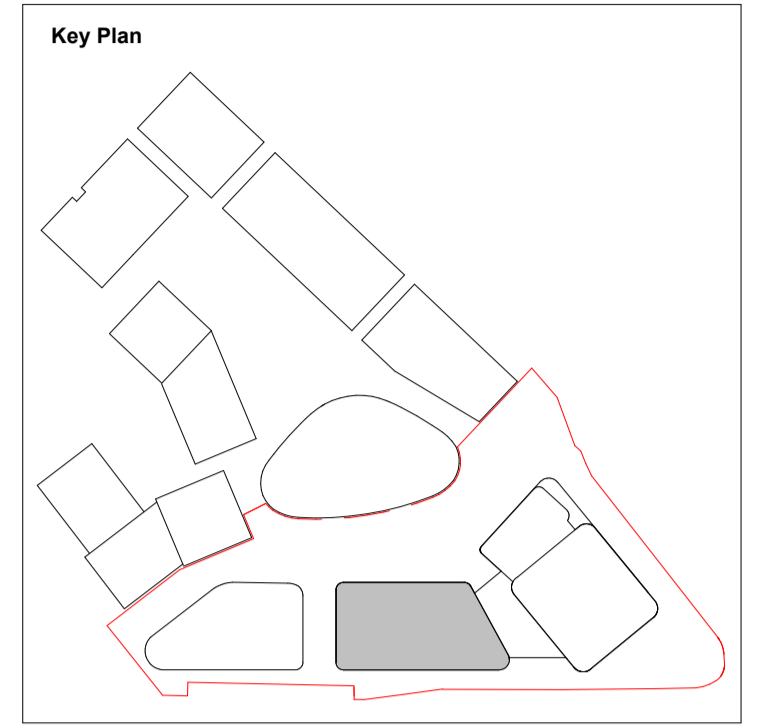

Issued for Planning	26/03/21	P1
Description	Date	Chk Rev

## SQUIRE & PARTNERS

Squire and Partners LLP  
The Department Store  
248 Finsdale Road, London SW9 8FR  
T: 020 7278 5555

info@squireandpartners.com  
www.squireandpartners.com

Project  
Paddington Green Police Station  
London, W2

Title  
Block J  
Proposed Ground Floor Plan

Suitability	Status	Job Number
S2	For Information	15044
Date	Scale @ ISO A1	Job Number
26.03.21	1:100	15044
Drawing Number	Revision	
15044-SQP-02-00-DP-A-PL01117	P1	