
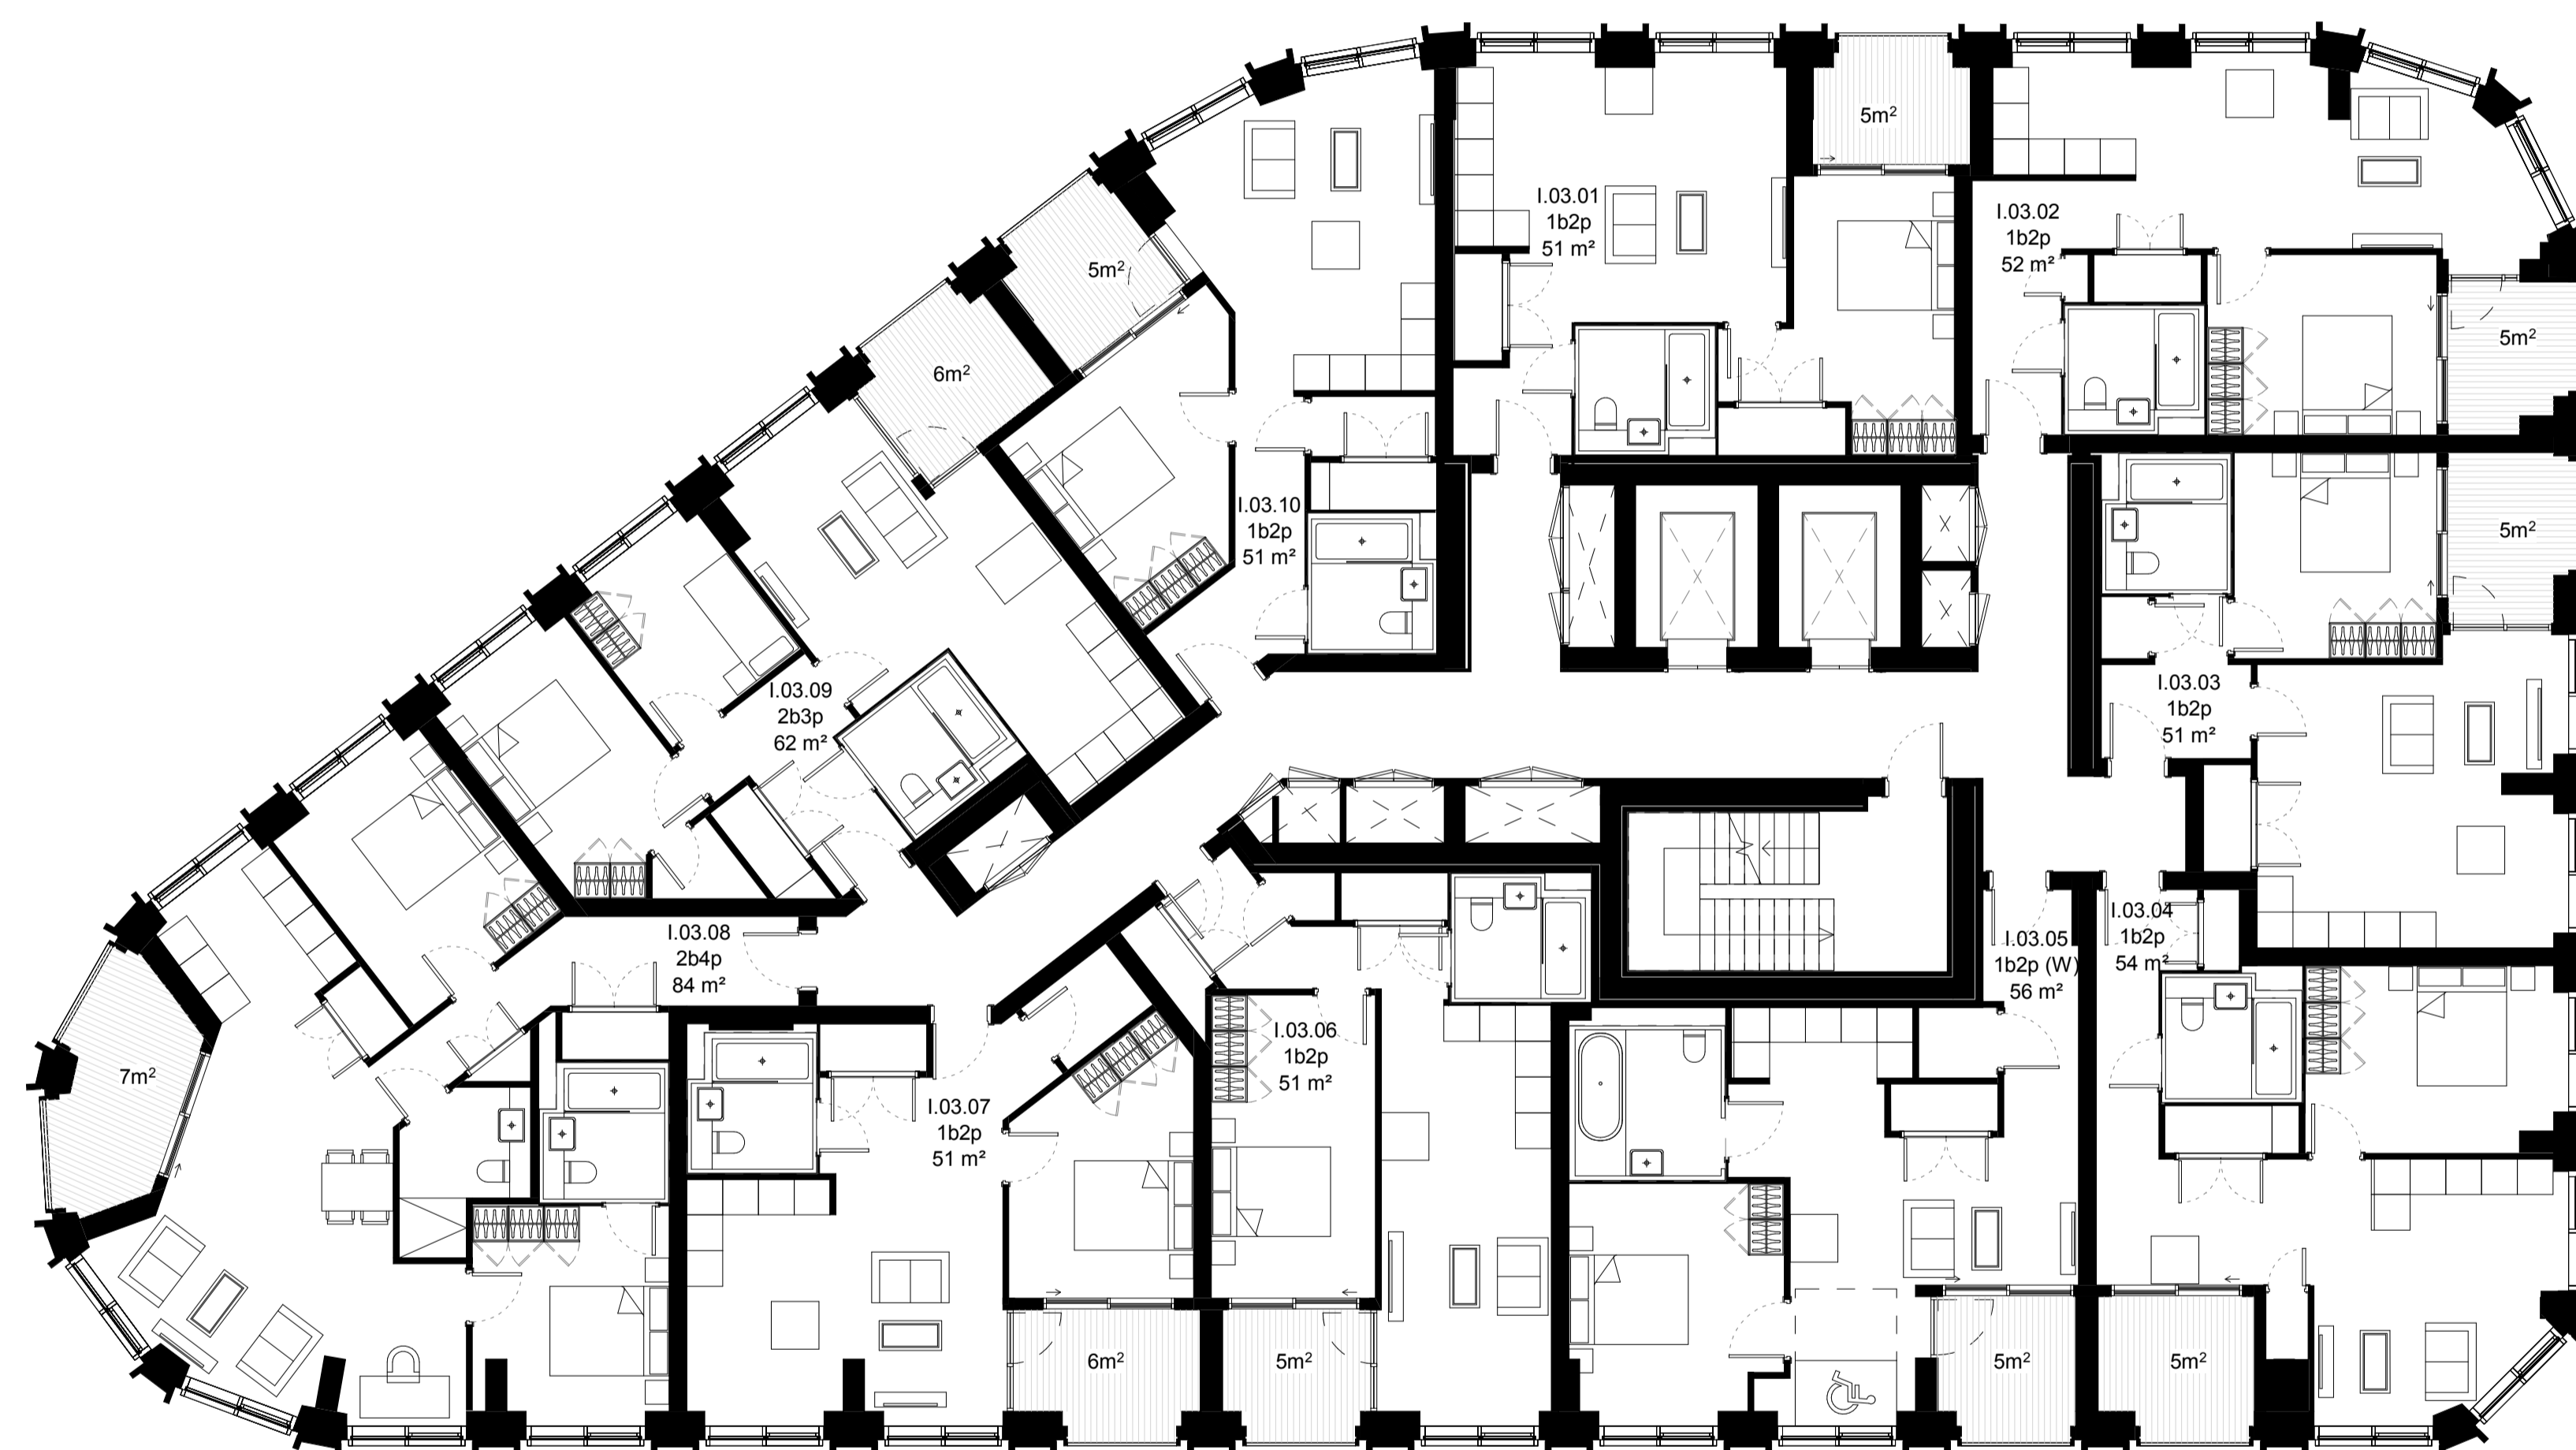


Do not scale from this drawing. All dimensions to be checked on site. All omissions and discrepancies to be reported to the Architect immediately

This work is copyright and shall not be reproduced or used for any other purpose without the written permission of Squire and Partners.

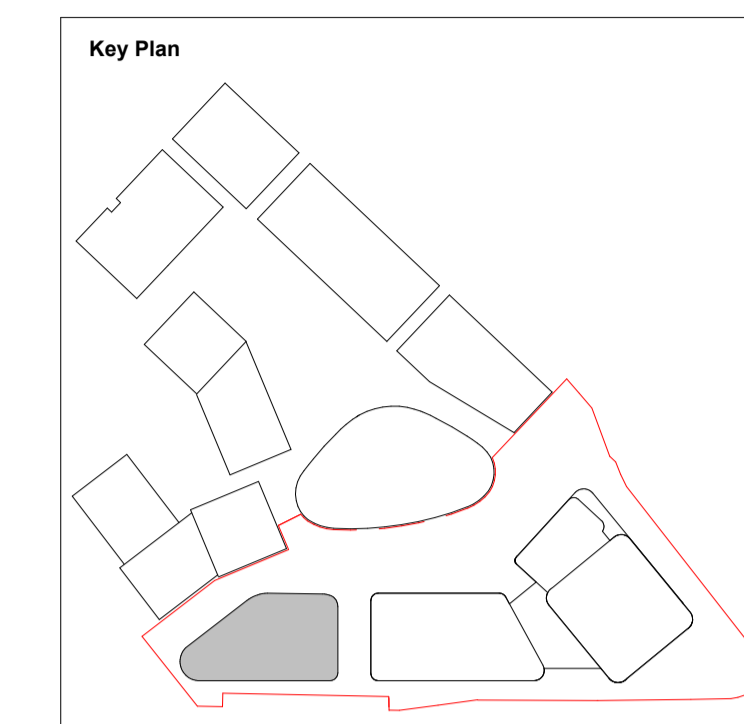

Issued for Planning	26/03/21	P1
Description	Date	Chk Rev

SQUIRE & PARTNERS

Squire and Partners LLP
The Department Store
248 Ferndale Road, London SW9 8FR
T: 020 7278 5555

info@squireandpartners.com
www.squireandpartners.com

Project
Paddington Green Police Station
London, W2

Title
Block I
Proposed Floor Plan
Typical Floor 03-10

Suitability Status
S2 For Information

Date	Scale @ ISO A1	Job Number
26.03.21	1:100	15044

Drawing Number	Revision
15044-SQP-01-ZZ-DP-A-PL01112	P1

