




PROPOSED FRONT ELEVATION

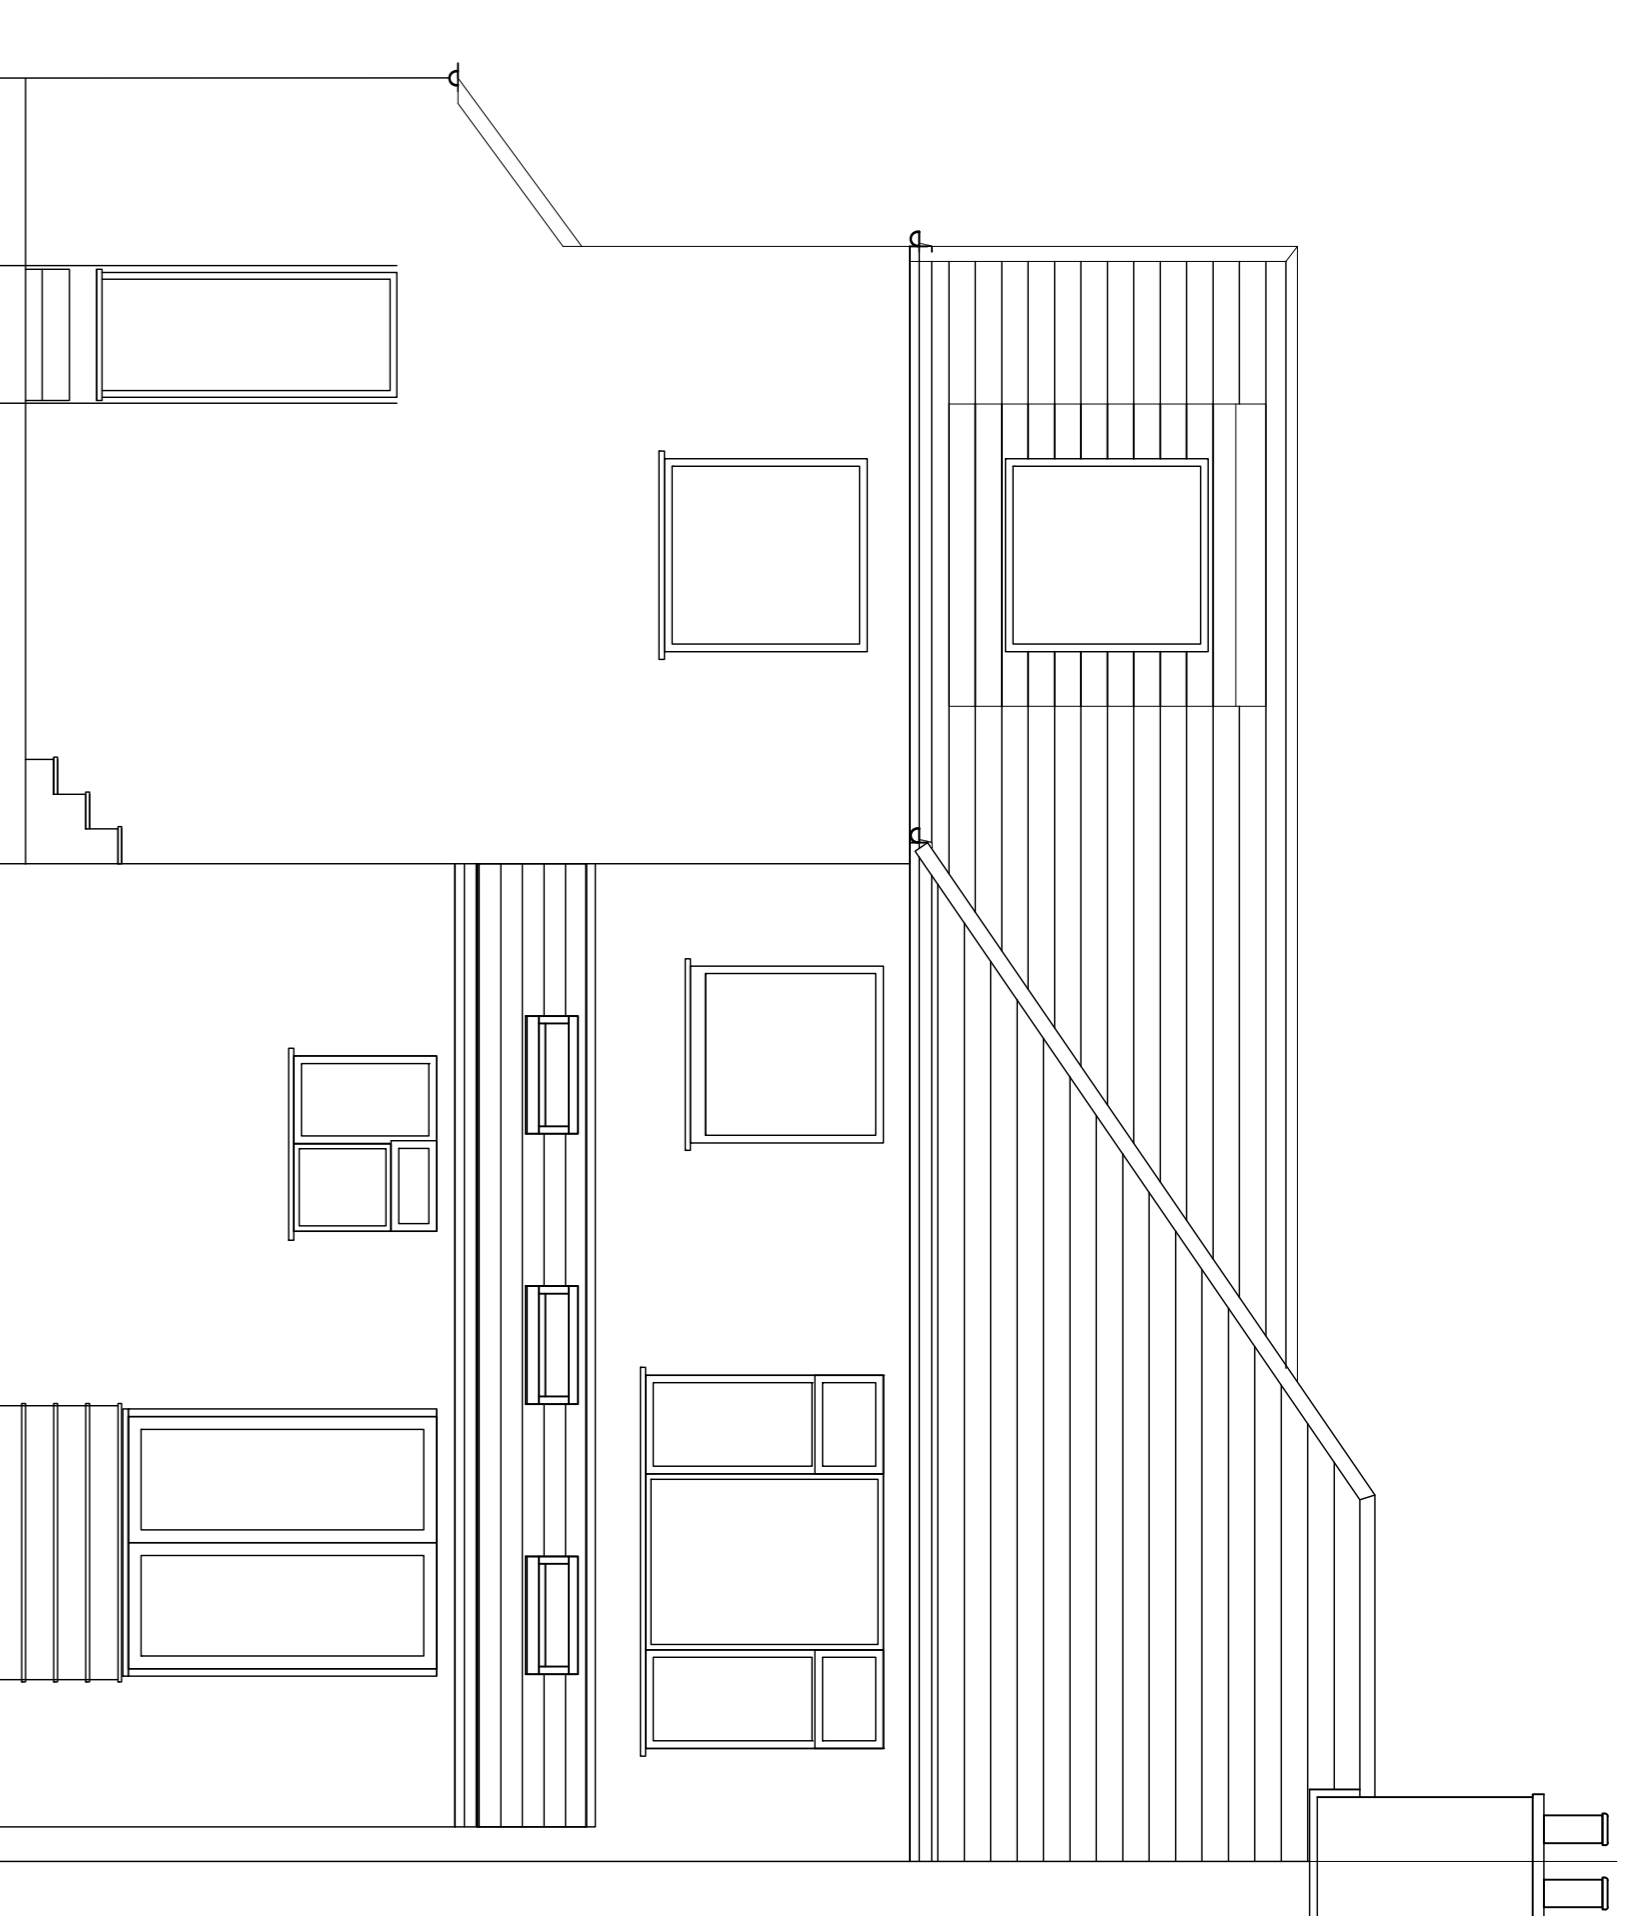

PROPOSED REAR ELEVATION

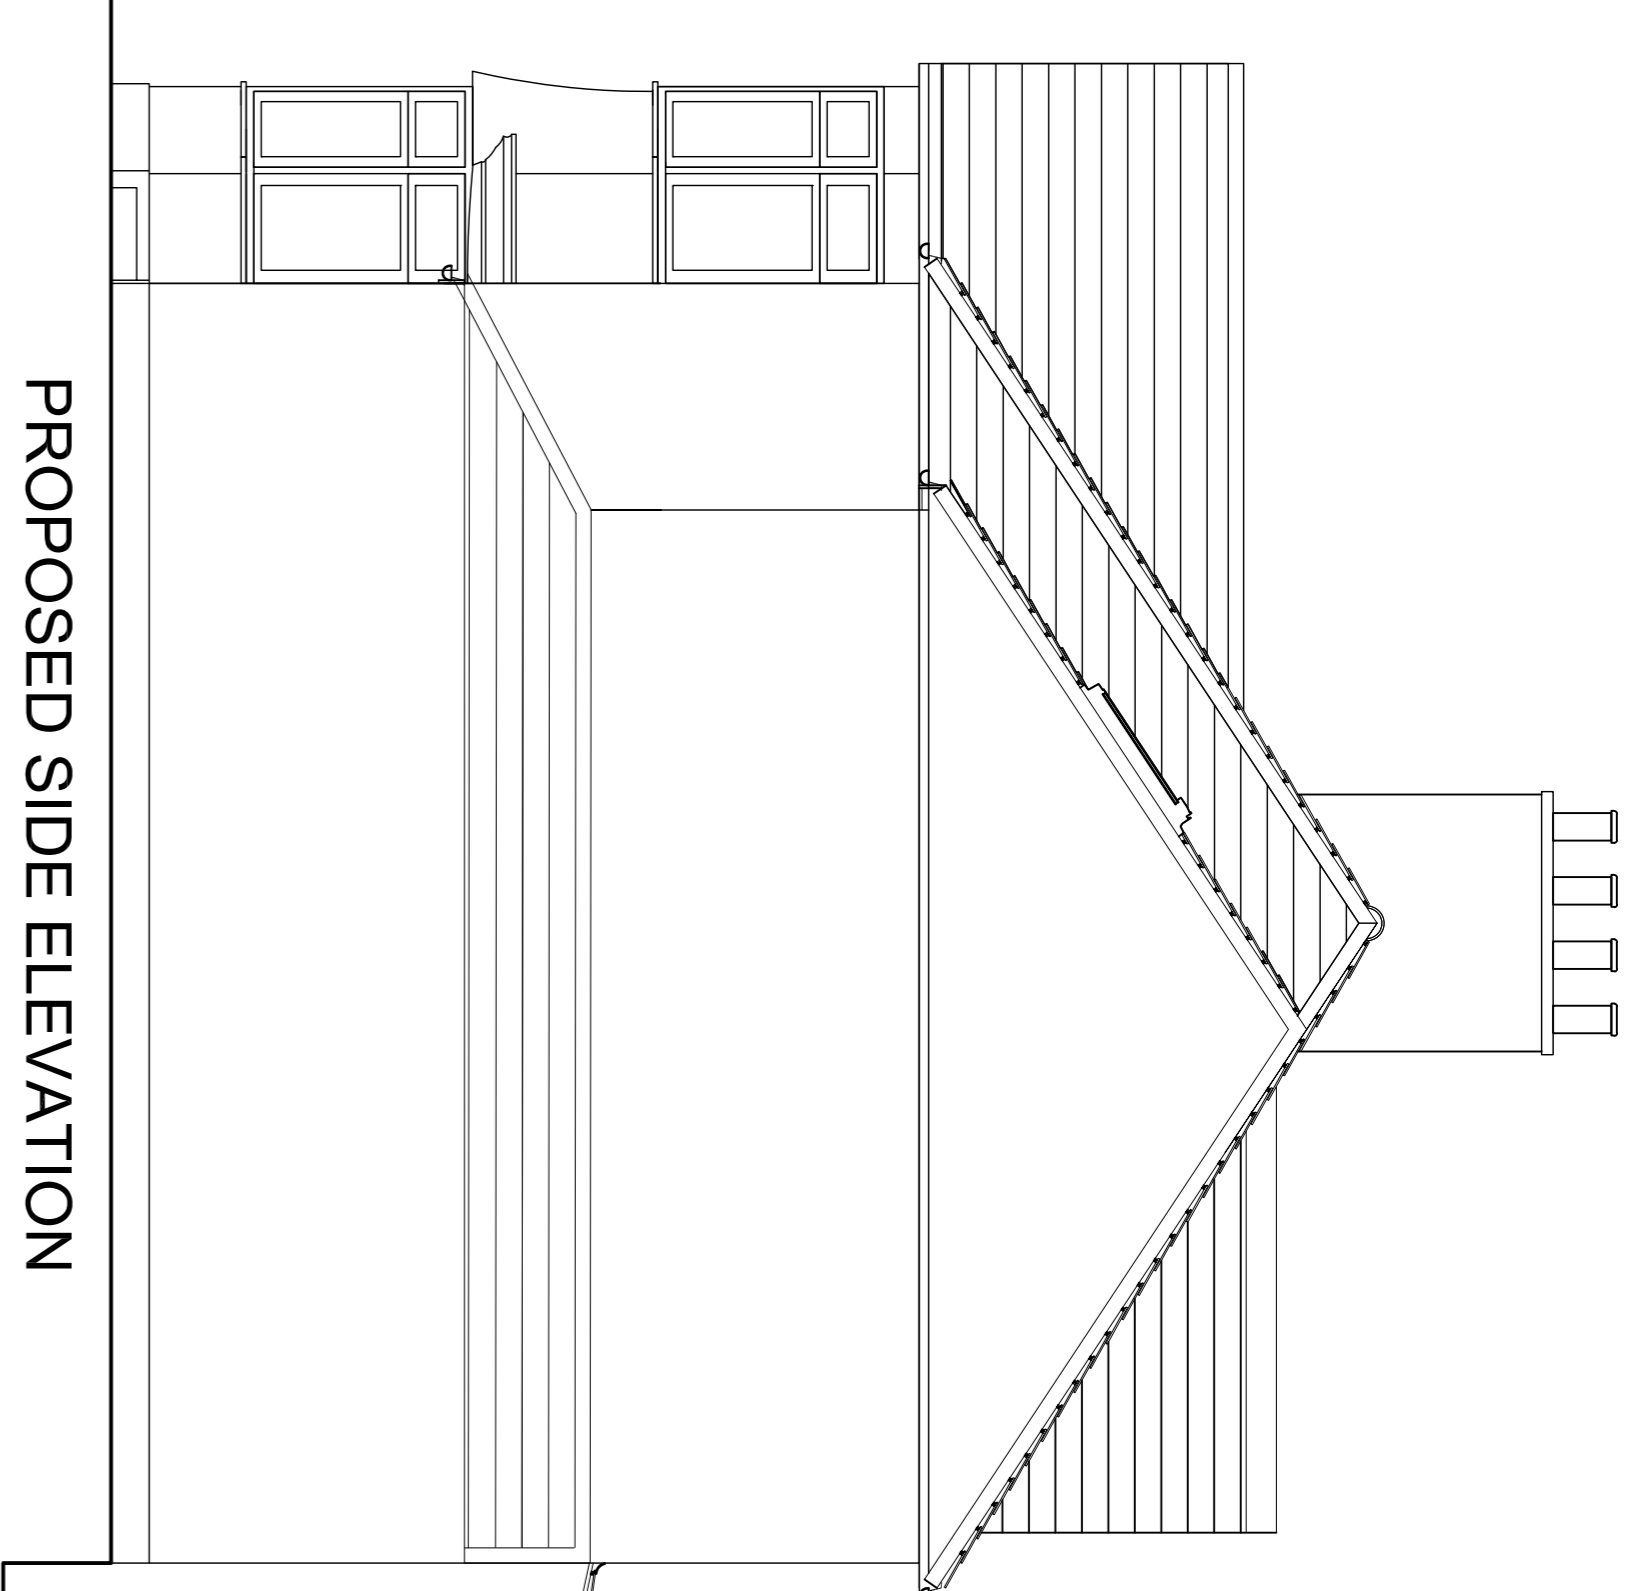

PROPOSED SIDE ELEVATION

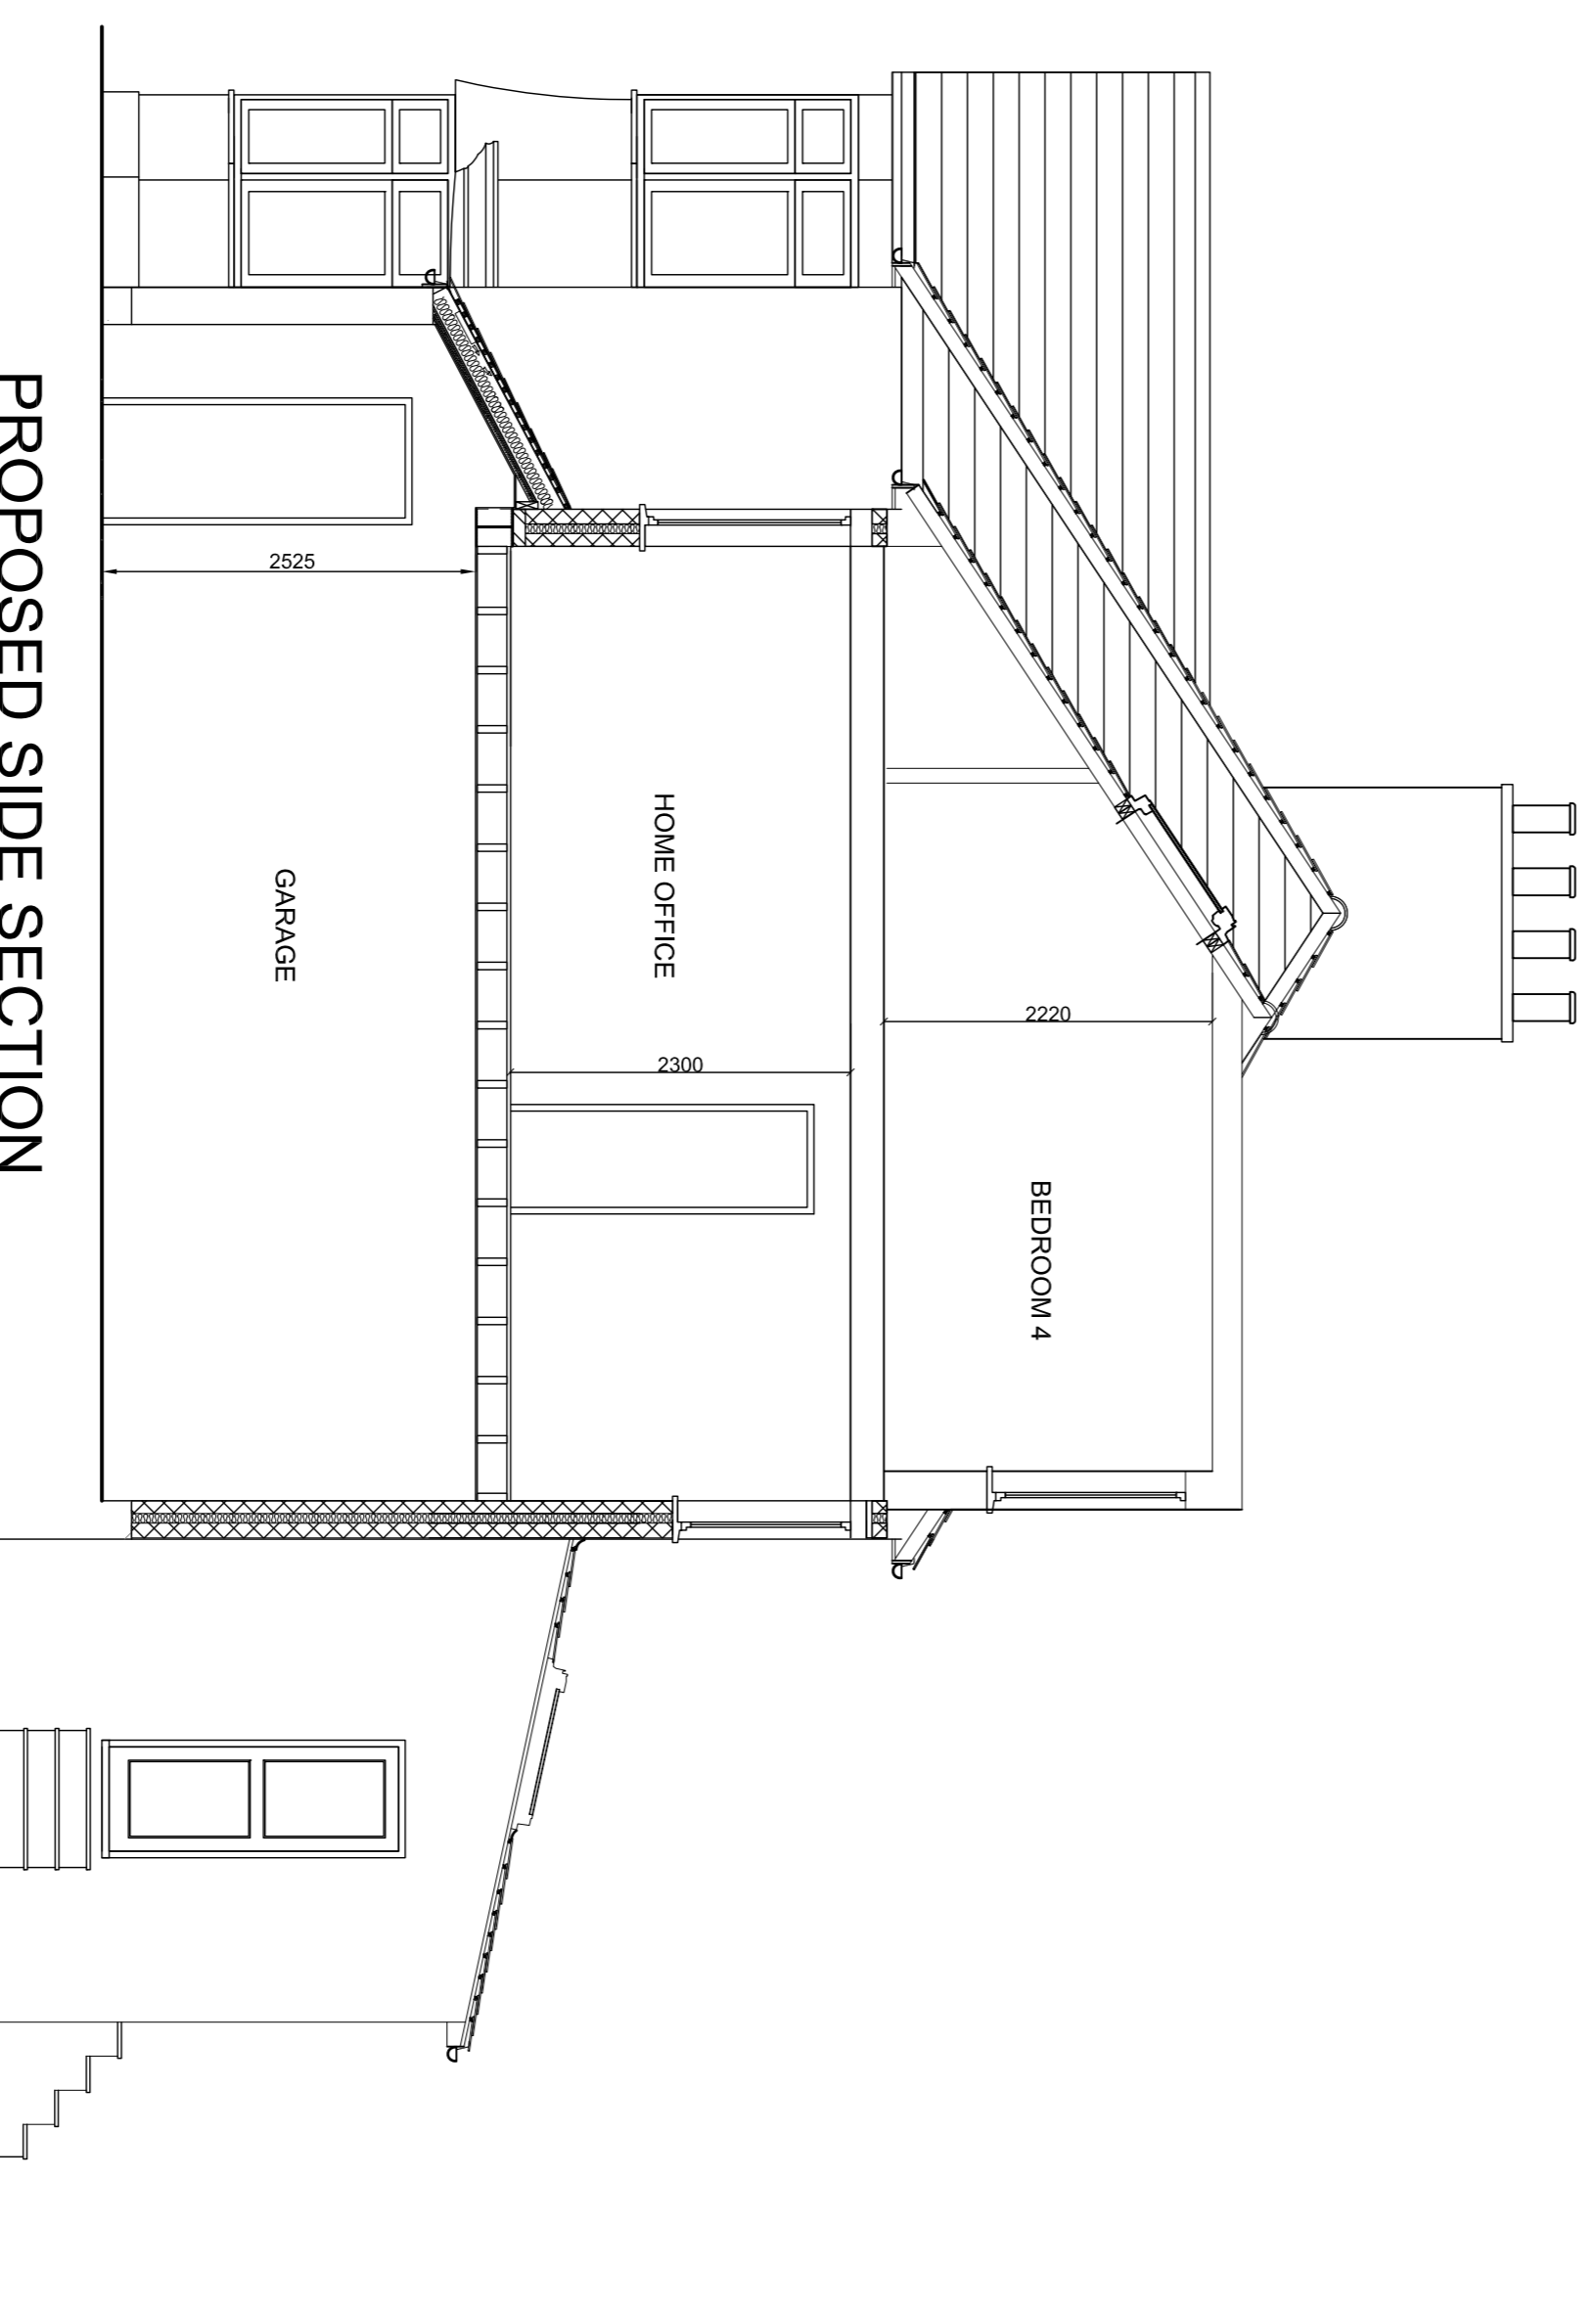

PROPOSED SIDE SECTION

rev	date	description
1	06/04/21	Planning Issue



Any errors and omissions to be reported to the Architect prior to commencement. Dimensions and areas are based on survey information provided by the client. This drawing is copyright © KDS ARCHITECTS. All dimensions to be checked on site.

SCALE BAR 1:50

**KDS**  
**ARCHITECTS**

Client  
**Celine Gervais**  
Project  
**2 Southern Ave**  
Drawing  
Proposed Elevations & Sections

Status  
**PLANNING**  
Scale  
1:50 @ A1  
CAD File  
Date  
April 2021  
Drawn  
KS  
Checked  
KS

Project No - Drawing No  
**9000-DRG-02-002**

Revision  
**P1**