




EXISTING FRONT ELEVATION

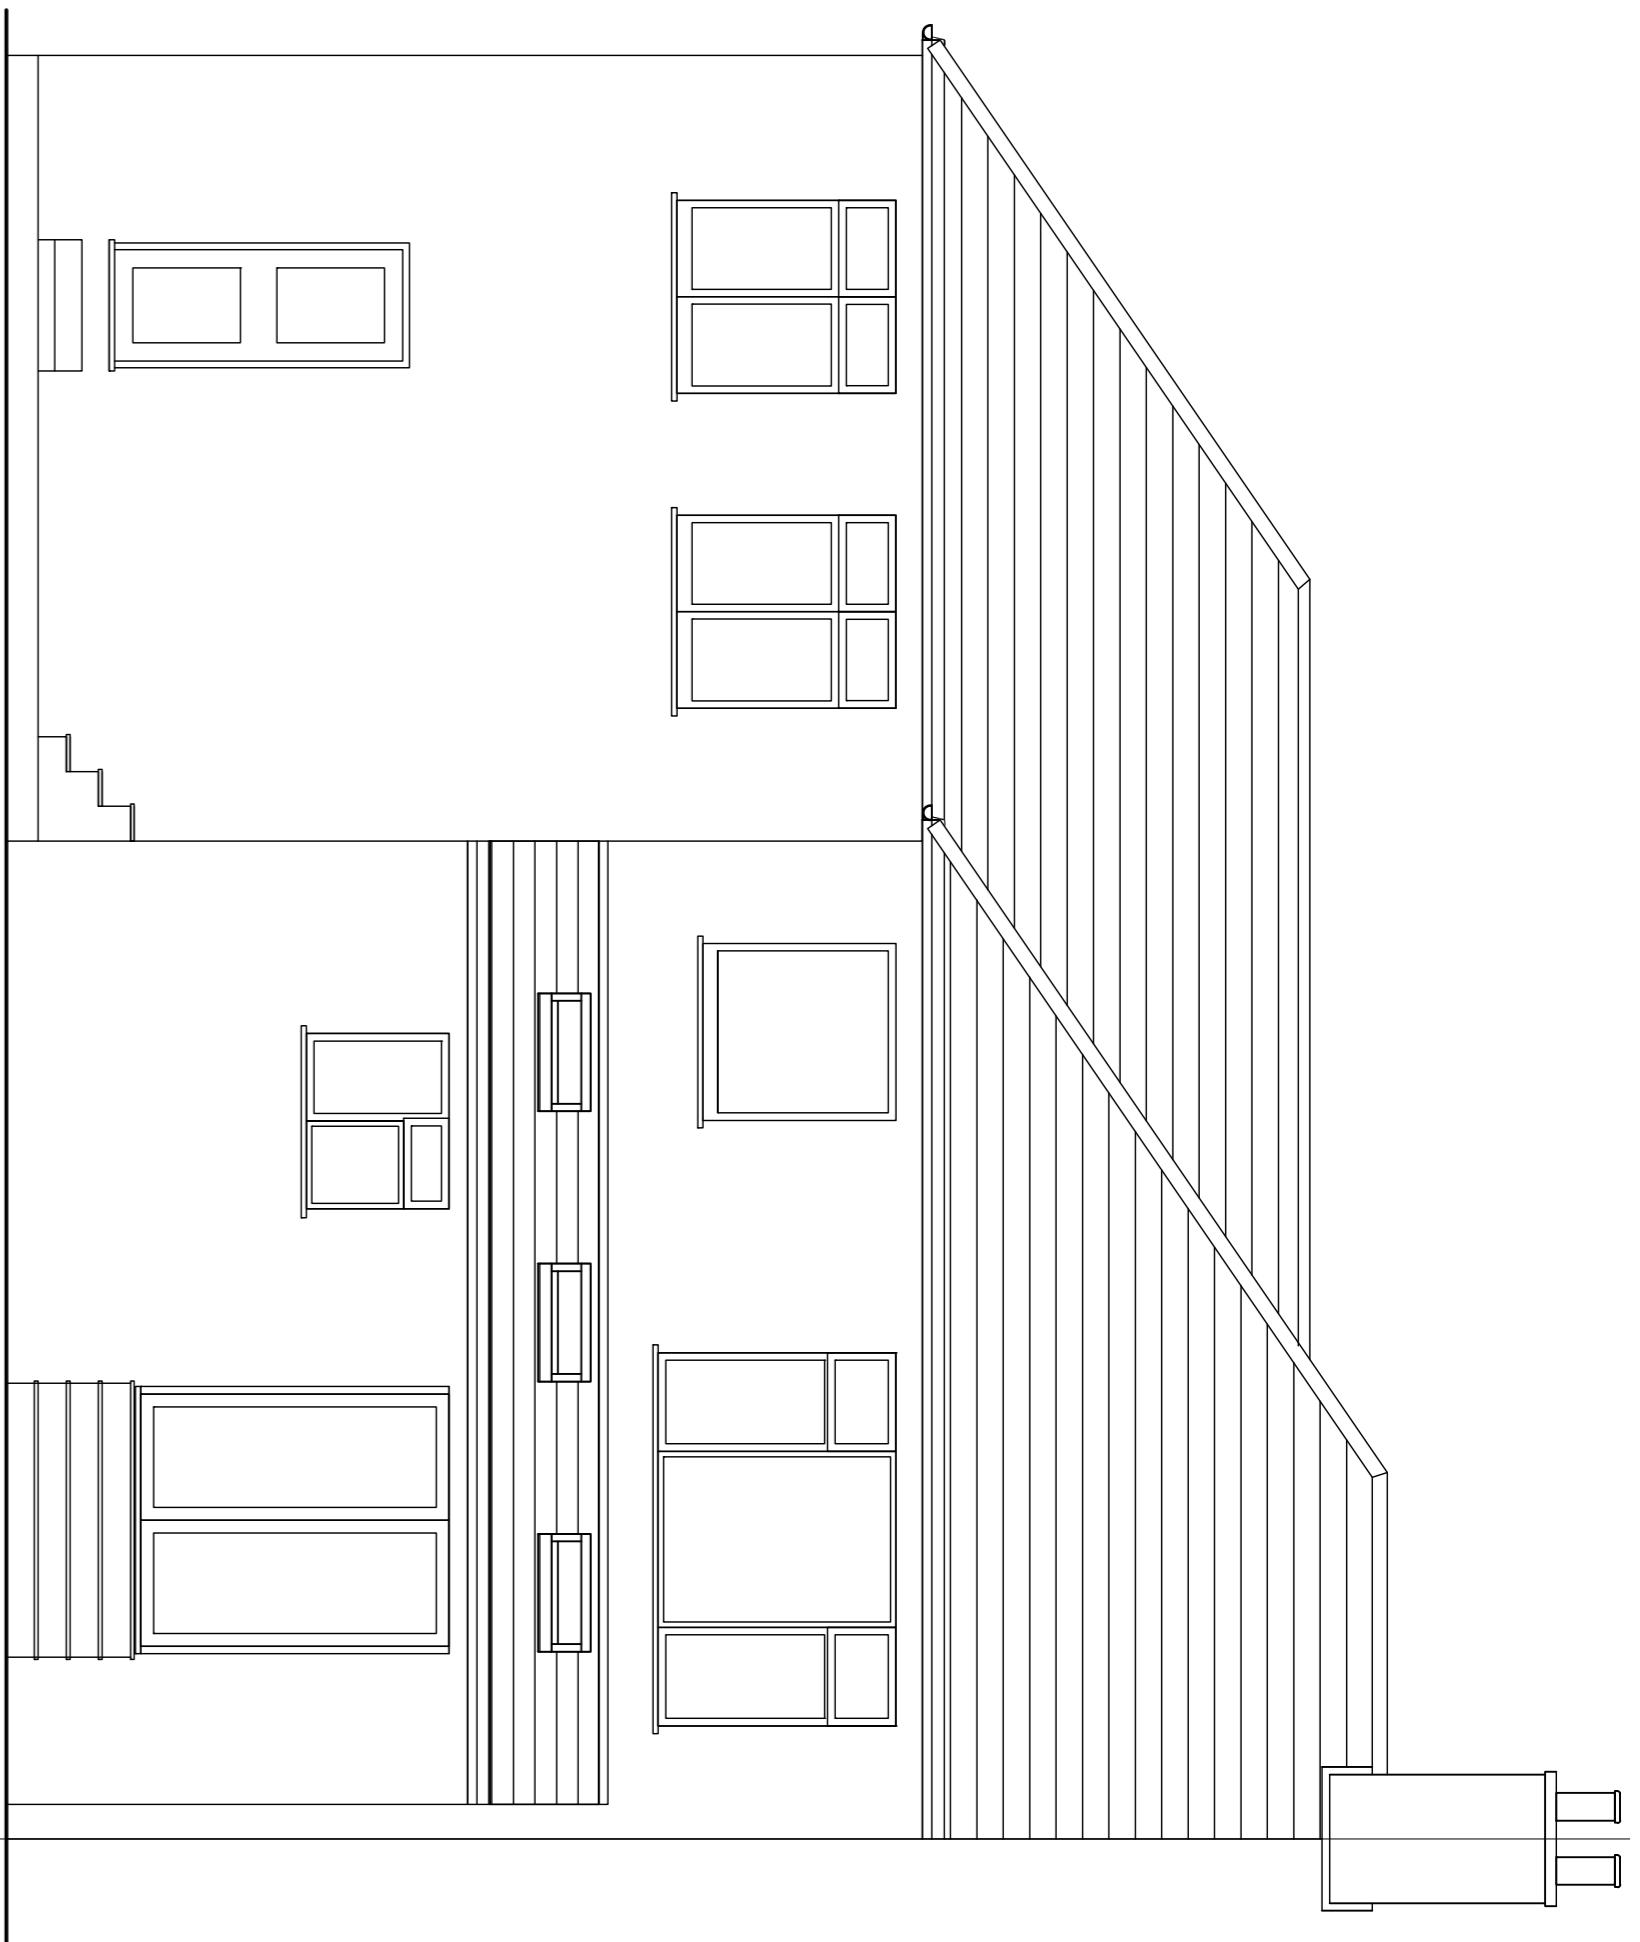


EXISTING REAR ELEVATION

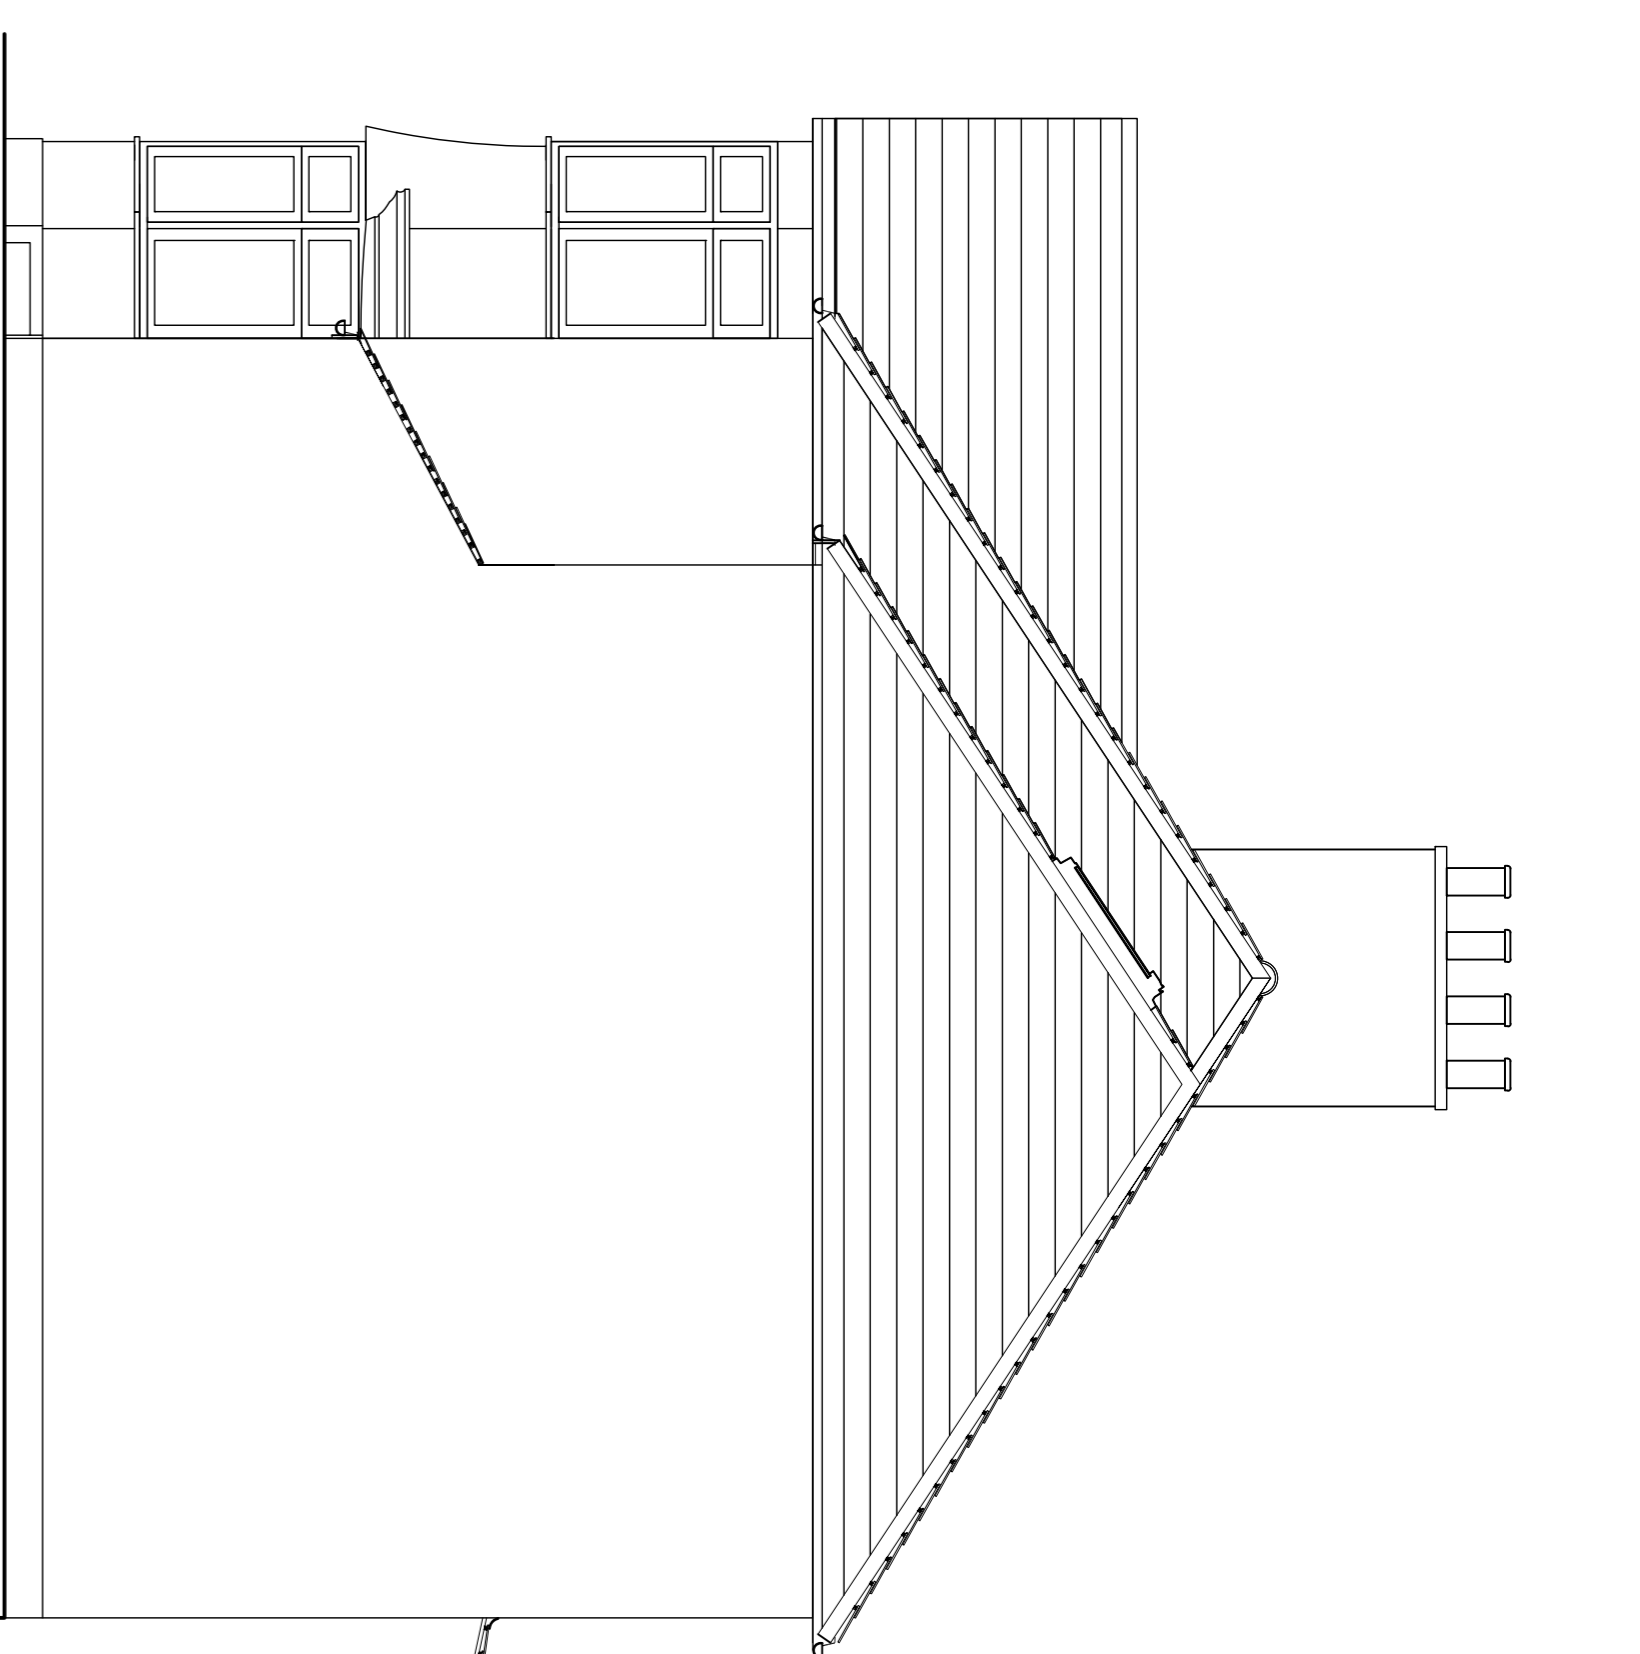

EXISTING SIDE ELEVATION

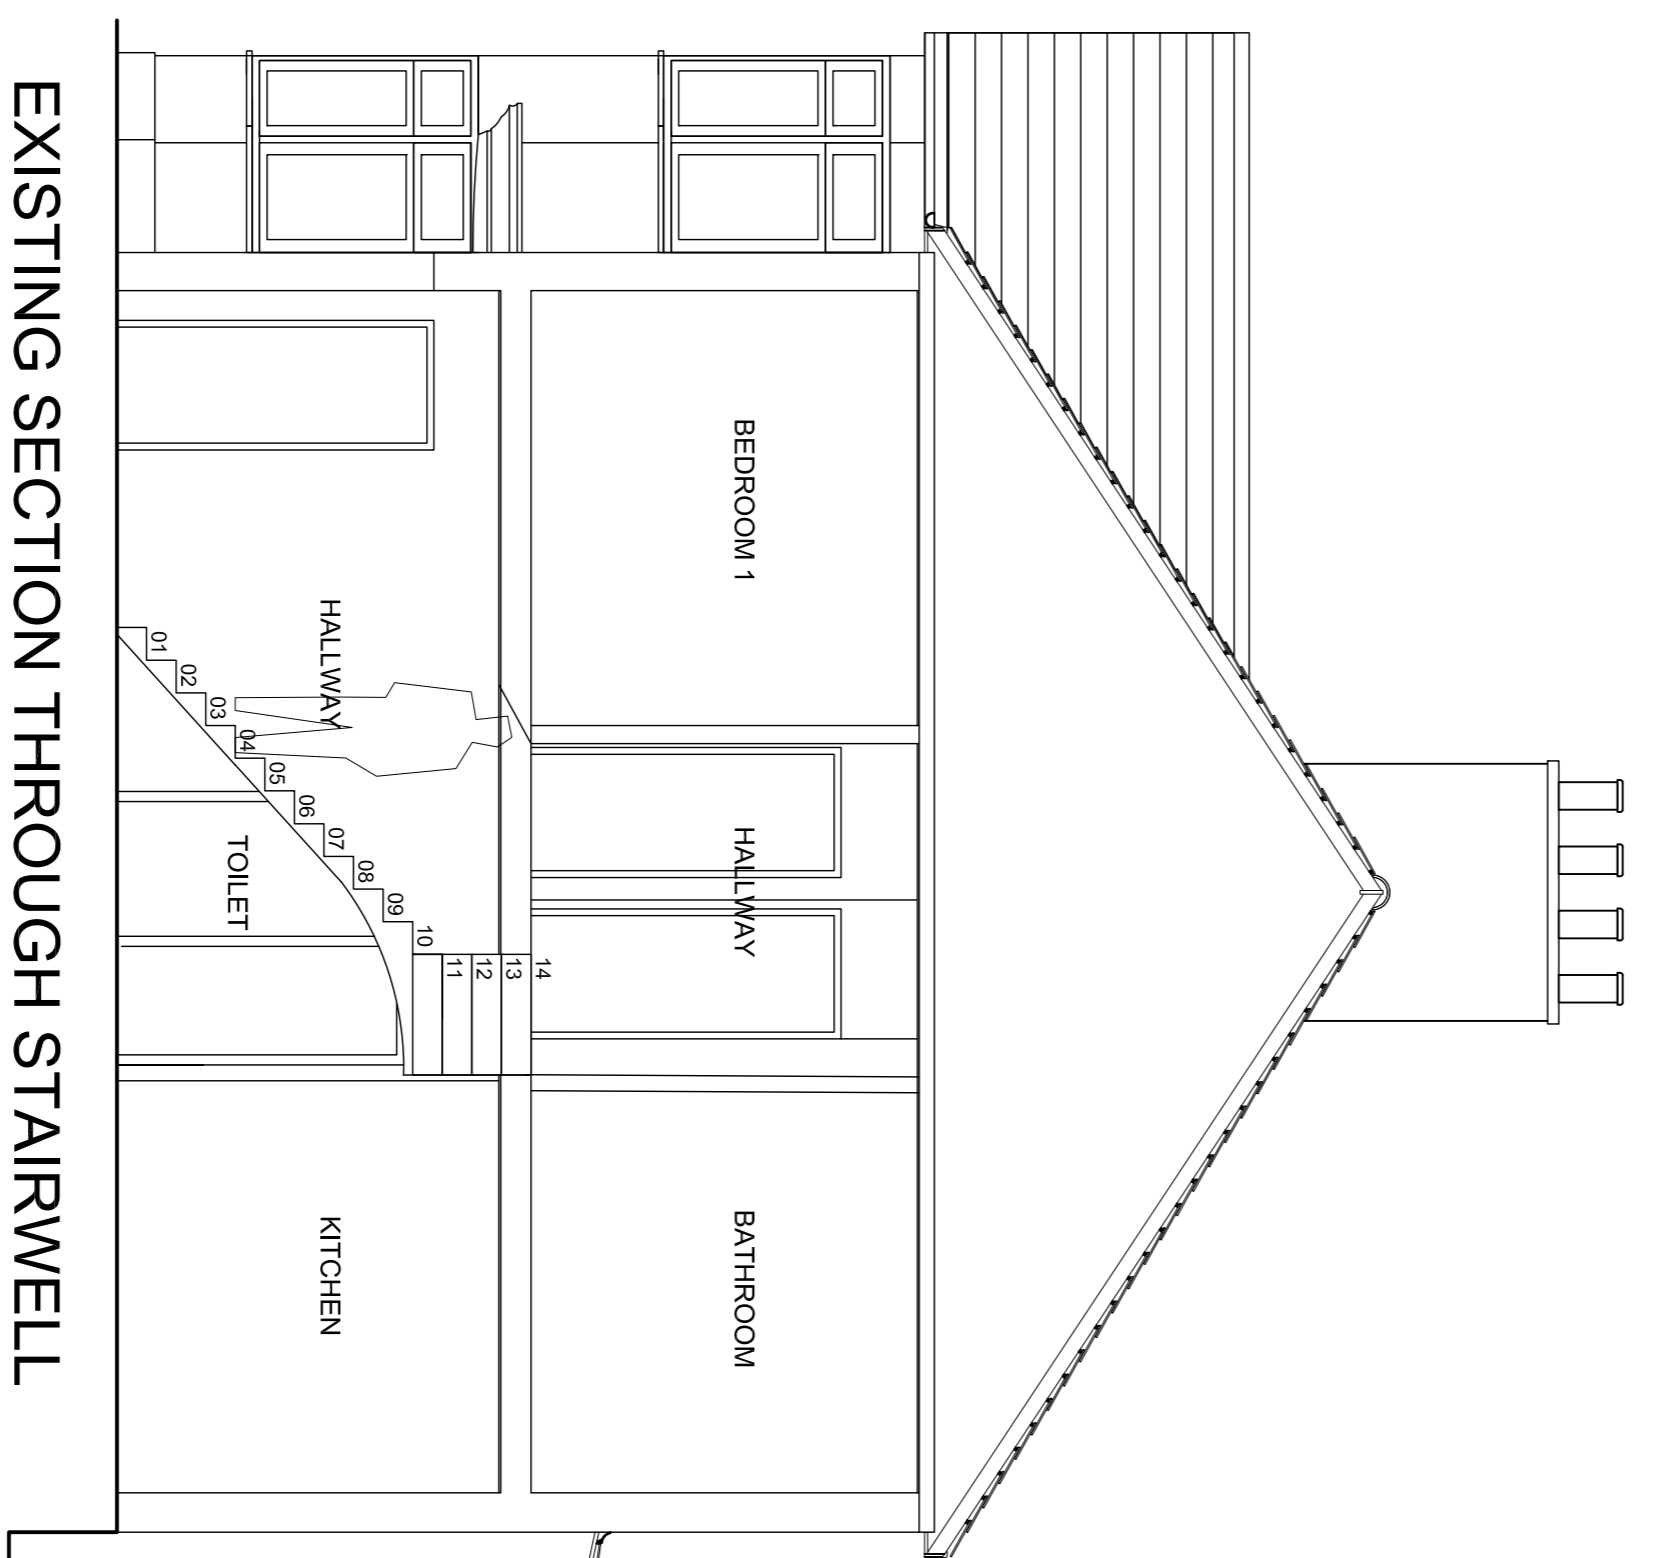

EXISTING SECTION THROUGH STAIRWELL

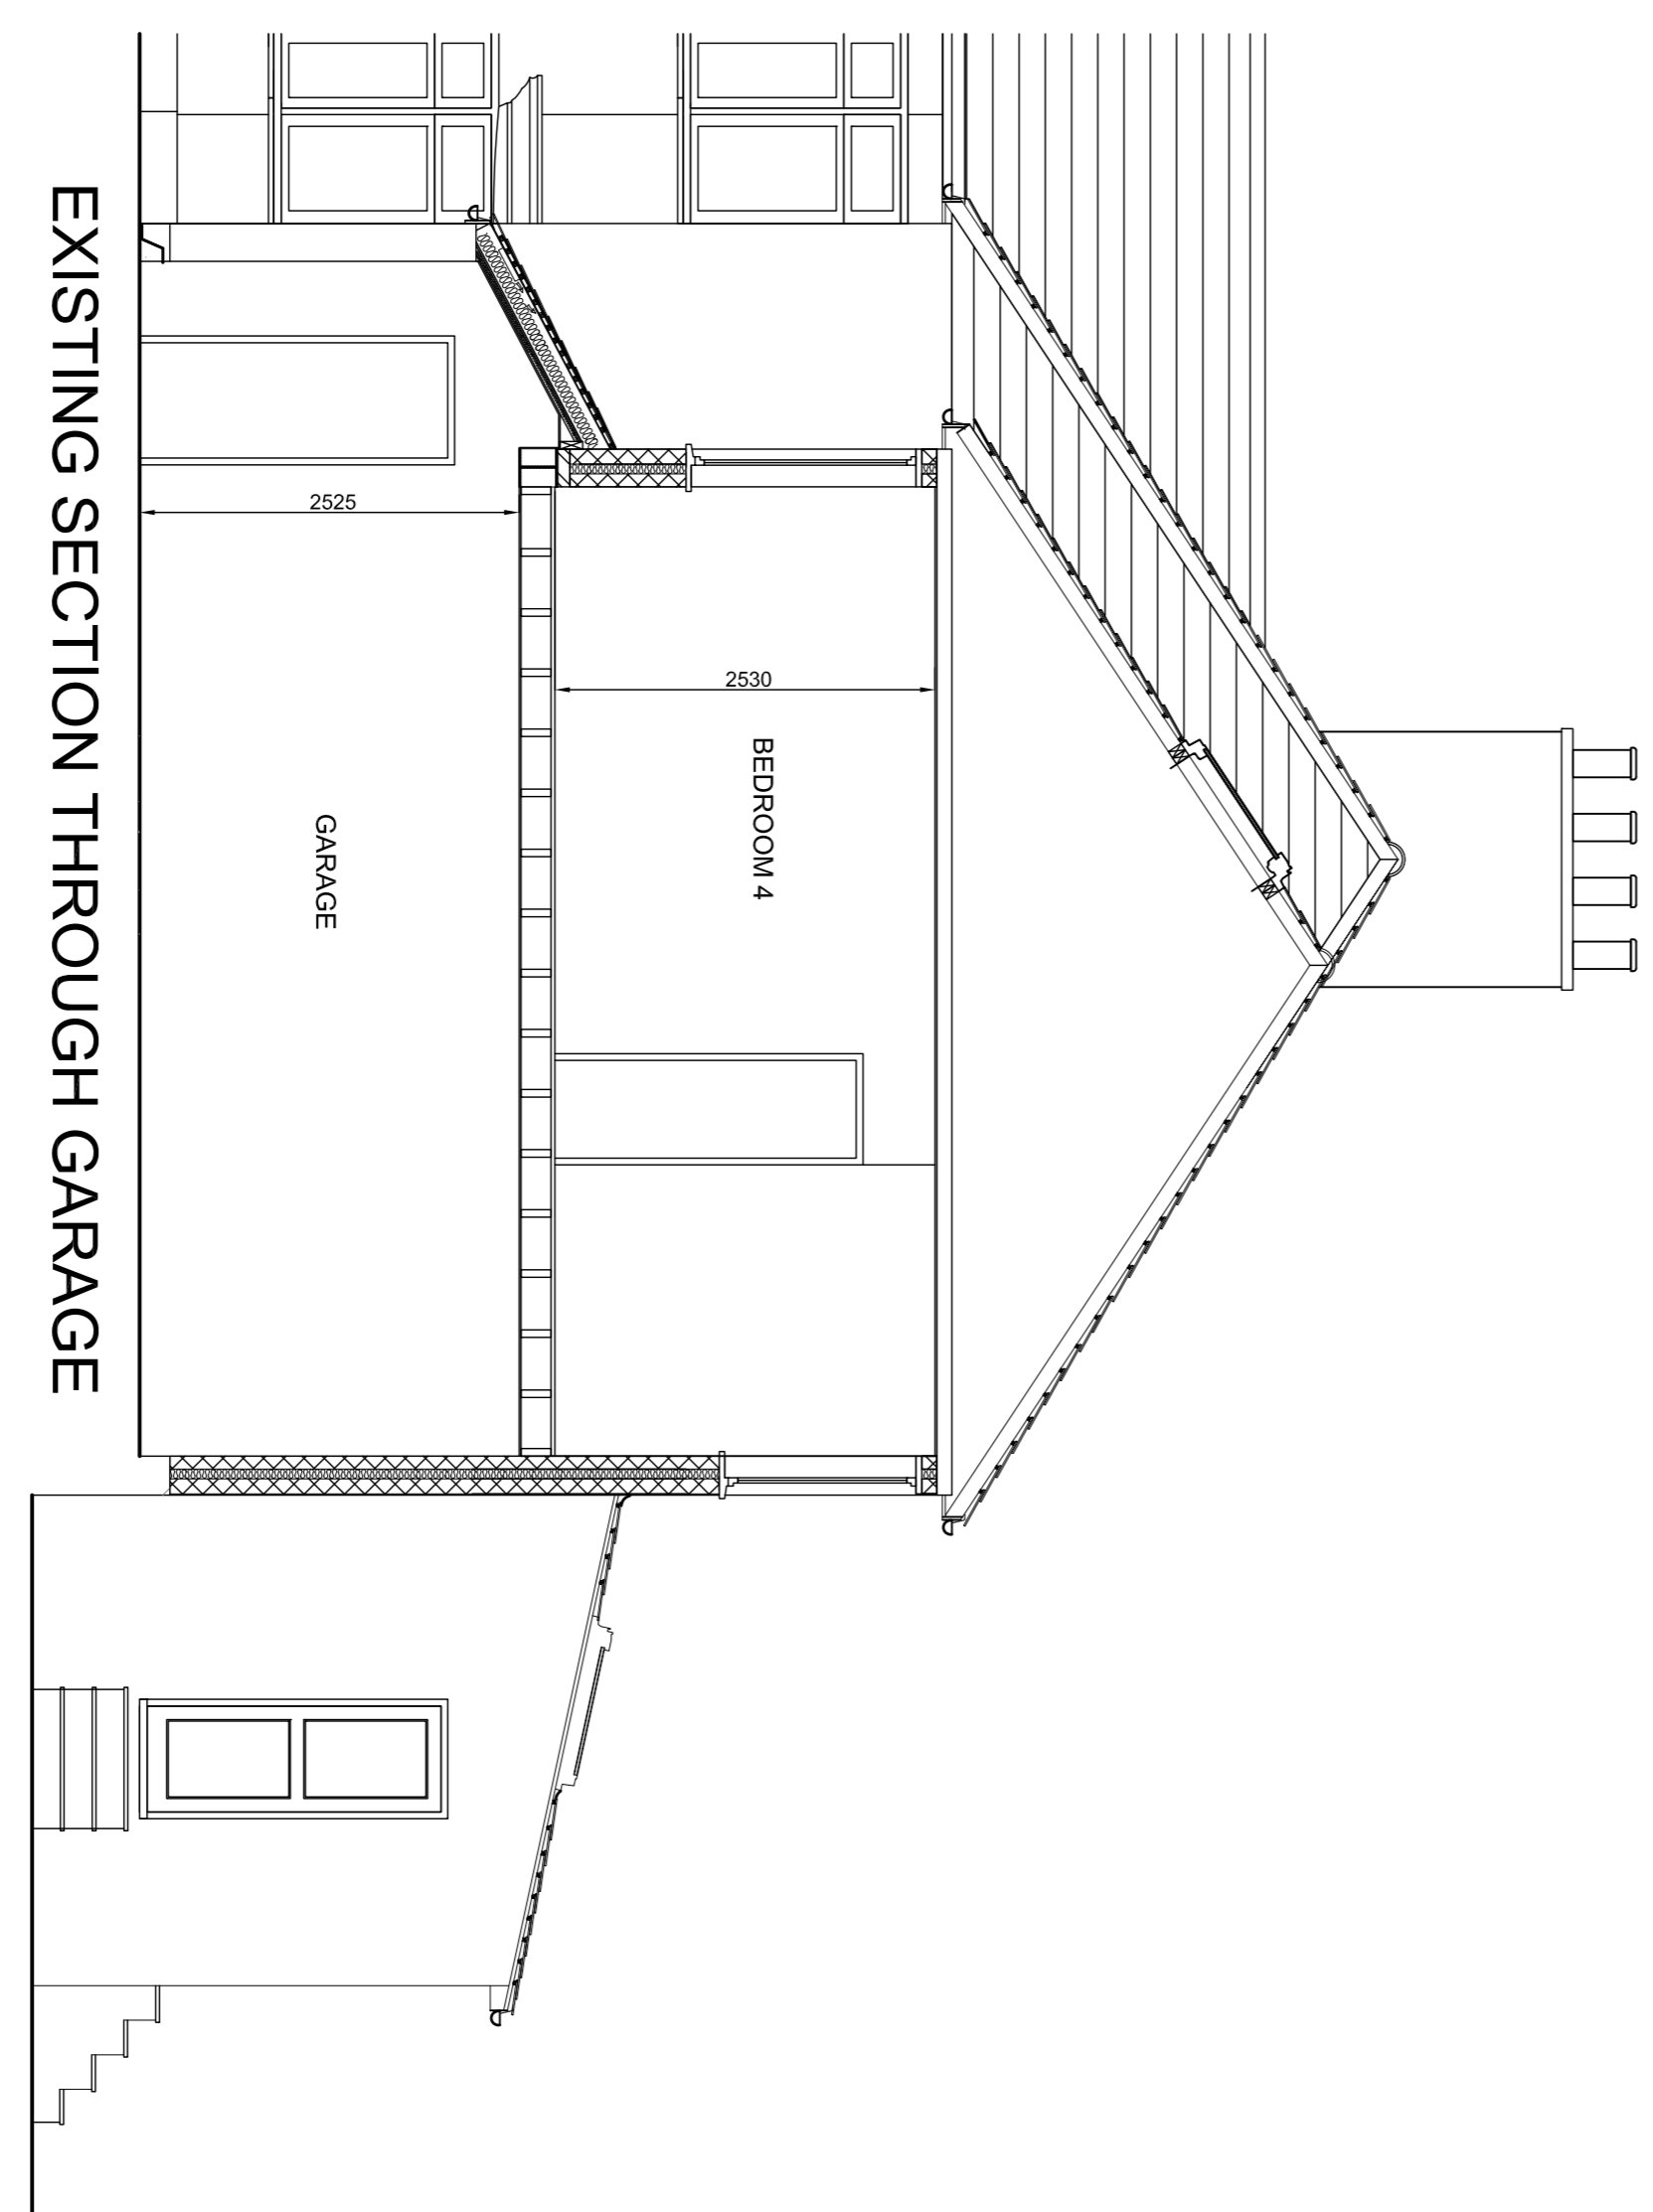

EXISTING SECTION THROUGH GARAGE


rev	date	description
1	06/04/21	Planning Issue

Client **Celine Gervais**  
 Status **PLANNING**

**K D S**  
**ARCHITECTS**

Project **2 Southern Ave**  
 Drawing **Existing Elevations & Sections**

CAD File **April 2021**  
 Date Drawn **KS**  
 Checked **KS**  
 Project No - Drawing No **9000-DRG-02-001**  
 Revision **P1**

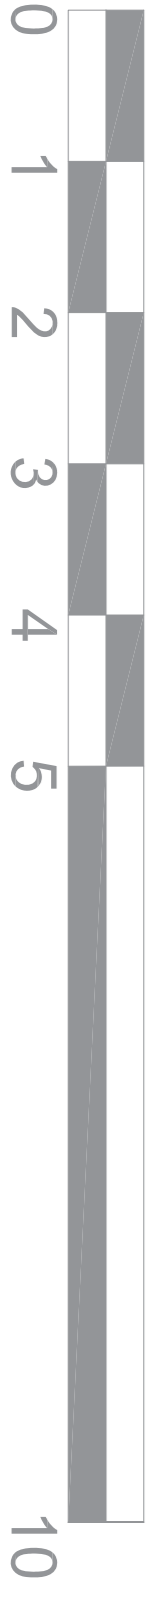

SCALE BAR 1:50

Any errors and omissions to be reported to the Architect prior to commencement. Dimensions and areas are based on survey information provided by the client. This drawing is copyright © KDS ARCHITECTS. All dimensions to be checked on site.